


⊕ Existing Ground Floor Plan
Floor Area 48m sq.

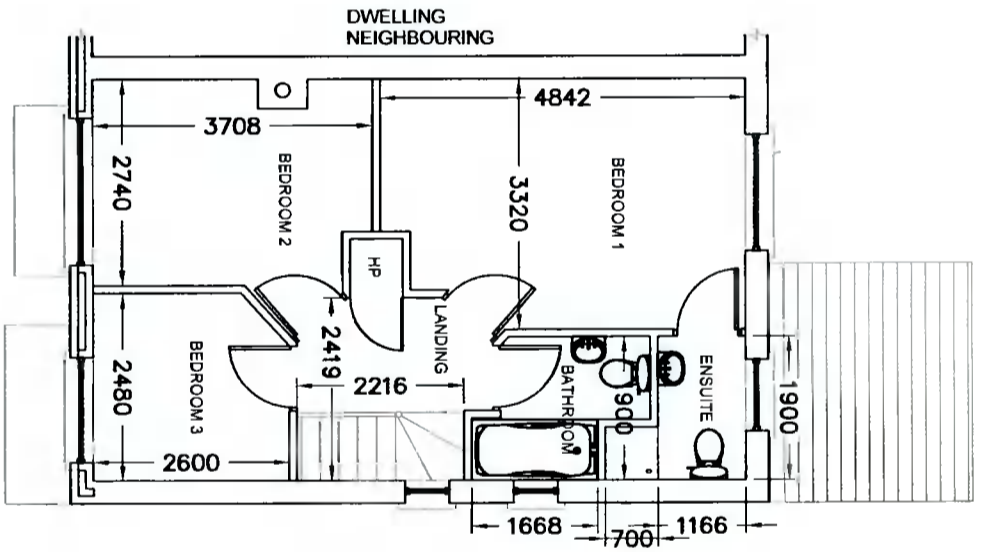

⊕ Existing First Floor Plan
Floor Area 43m sq.

P	ISSUED FOR PLANNING	TW	Oct' 2021
REV:	REVISION TITLE:	DRN:	CHD: DATE:

Architectural Planning

4 CARRIGMORE CLOSE, AYLESBURY,
Dublin 24 - Ph: 01 4148358

ISSUED FOR PLANNING

CLIENT: Sharon & Mark Molloy
JOB TITLE: PROPOSED WORKS AT 12 WOODSTOWN HEATH,
KNOCKLYON, DUBLIN 16


EXISTING FLOOR PLANS

SCALE: 1:100
INITIALS: TW
DATE: Sept' 2021
JOB No: S406
DRAWING No: 001


NOTES:

This drawing is to be read in conjunction with all relevant Engineers drawings.
Do not scale use figured dimensions ONLY.
All dimensions in millimeters unless otherwise stated.
All building works to be checked on site.
All building works to comply with current building regulations & in accordance with Homebond Standards.


THIS DRAWING IS ISSUED FOR PLANNING PERMISSION ONLY, AND IS NOT A CONSTRUCTION DRAWING

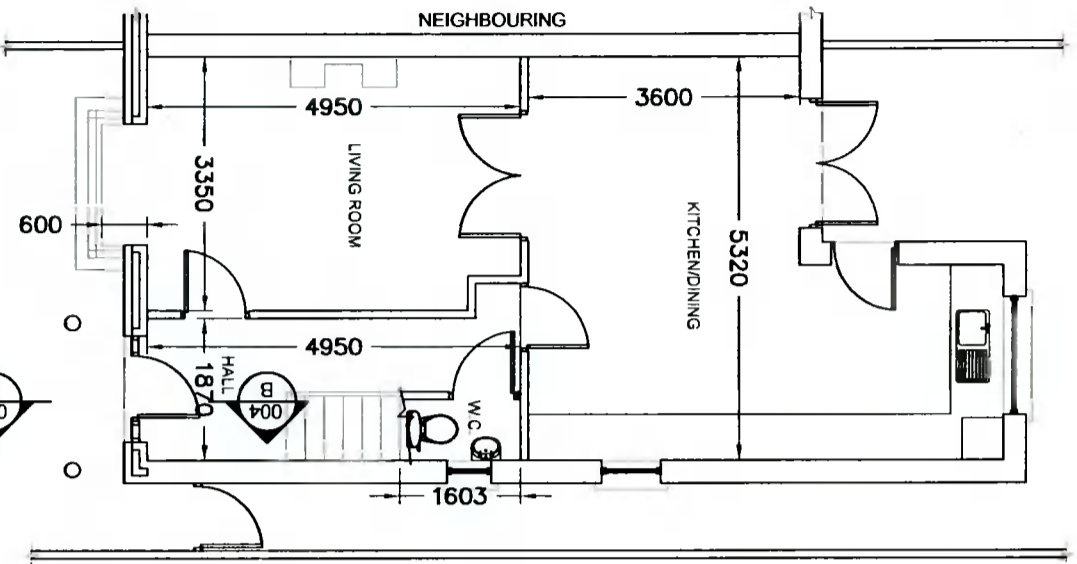

⊕ Proposed Ground Floor Plan
Floor Area 48m sq.
Note no change to floor plan

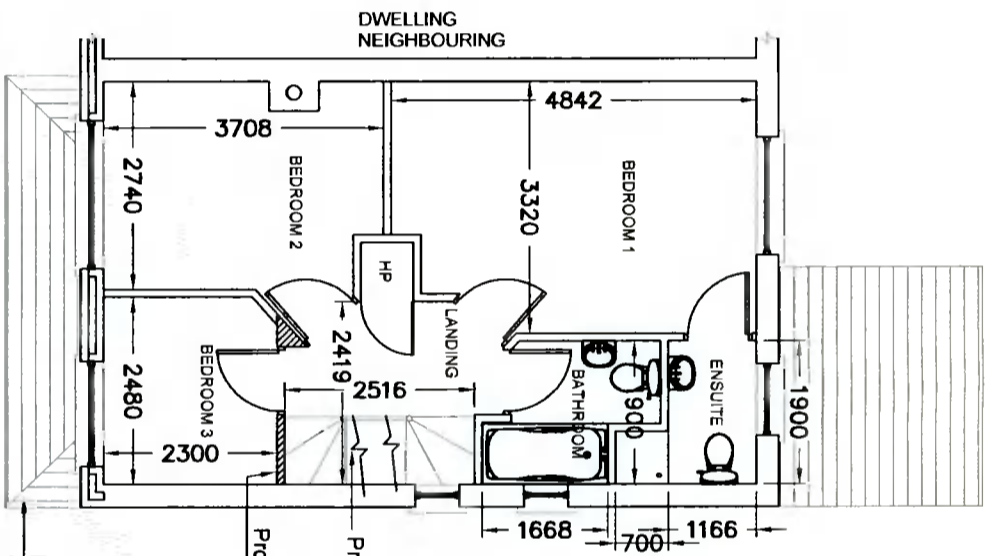

⊕ Proposed First Floor Plan
Floor Area 43m sq.

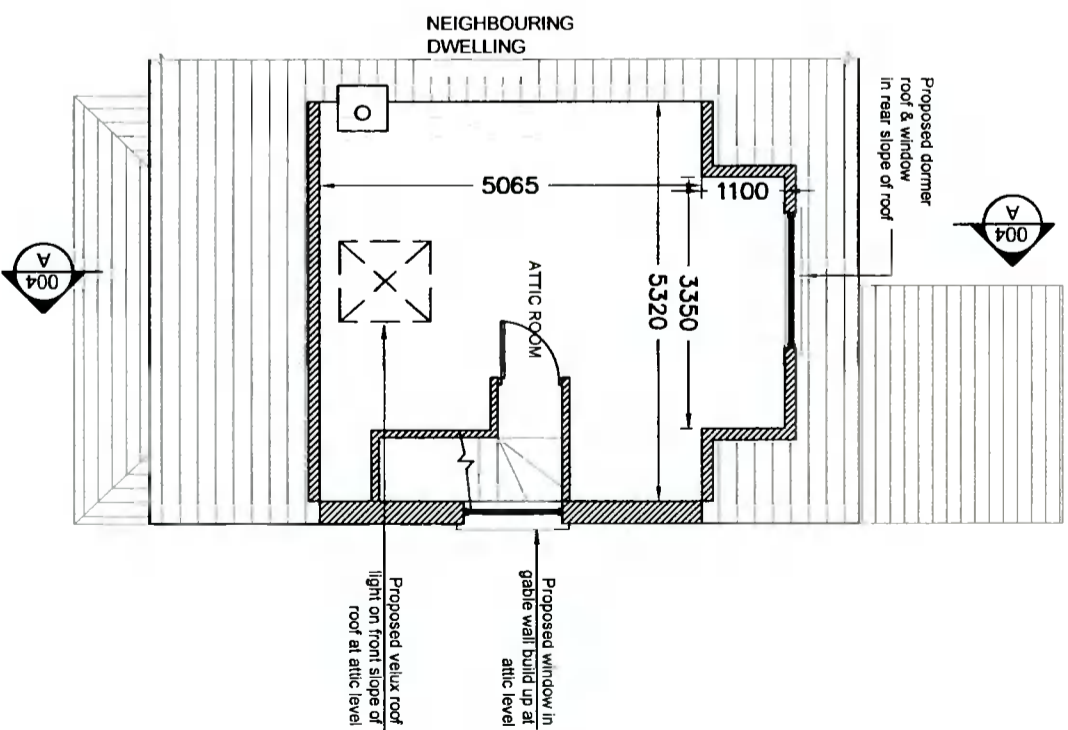

⊕ Proposed Attic Room Plan
Floor Area 28m sq.

ISSUED FOR PLANNING

CLIENT: Sharon & Mark Molloy

JOB TITLE: PROPOSED WORKS AT 12 WOODSTOWN HEATH, KNOCKLYON, DUBLIN 16

TITLE: PROPOSED FLOOR PLANS

SCALE: 1:100 INITIALS: TW DATE: Sept' 2021

JOB No: S406 DRAWING No: 002 REV: P

THIS DRAWING IS ISSUED FOR PLANNING PERMISSION ONLY AND IS NOT A CONSTRUCTION DRAWING

NOTES:

This drawing is to be read in conjunction with all relevant Engineers drawings.
Do not scale use figured dimensions ONLY.
All dimensions in millimeters unless otherwise stated.
All building works to be checked on site.
All building works to comply with current building regulations & in accordance with Homebond Standards.

P	ISSUED FOR PLANNING	TW	Oct' 2021
REV:	REVISION TITLE:	DRN: CHD:	DATE:

Architectural Planning

4 CARRIGMORE CLOSE, AYLESBURY,
Dublin 24 - Ph: 01 4148358