


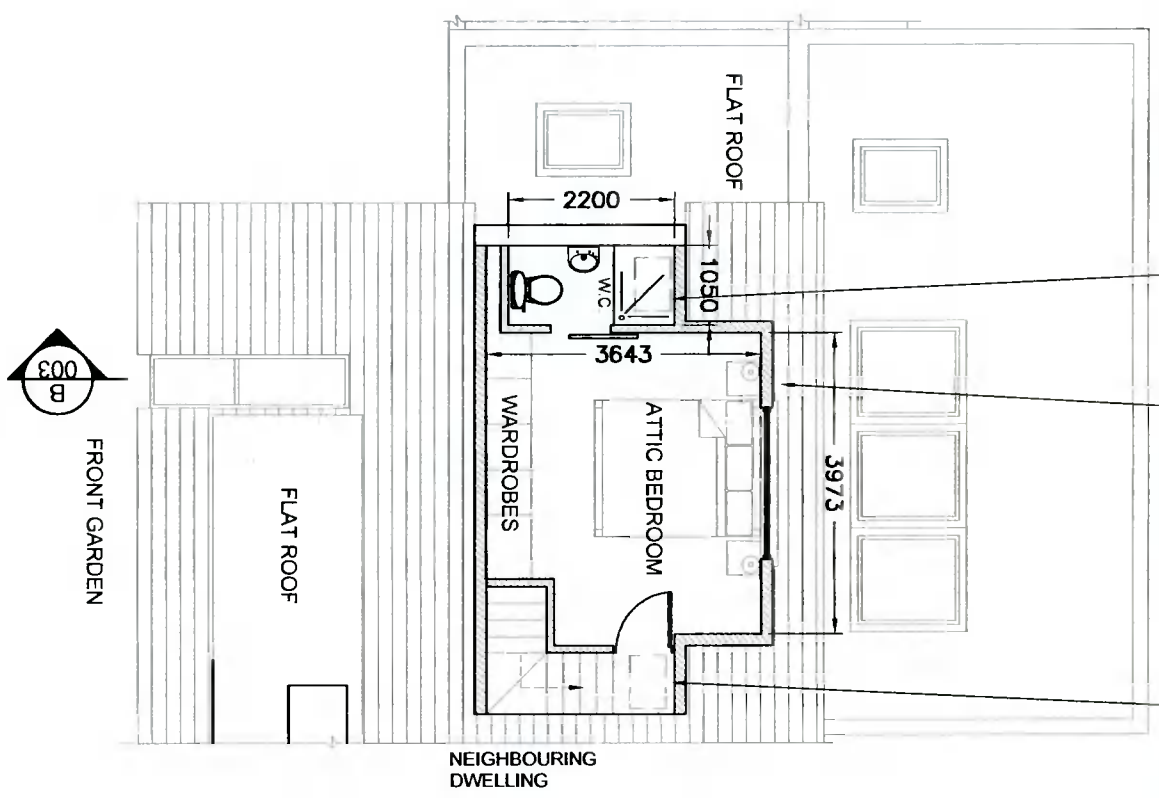


PROPOSED ROOF LIGHT OVER ON REAR SLOPE OF ROOF AT ATTIC LEVEL

PROPOSED DORMER ROOF WINDOW ON REAR SLOPE OF ROOF AT ATTIC LEVEL


PROPOSED ROOF LIGHT OVER ON REAR SLOPE OF ROOF AT ATTIC LEVEL



⊕ PROPOSED ATTIC FLOOR PLAN
FLOOR AREA 17m SQ.

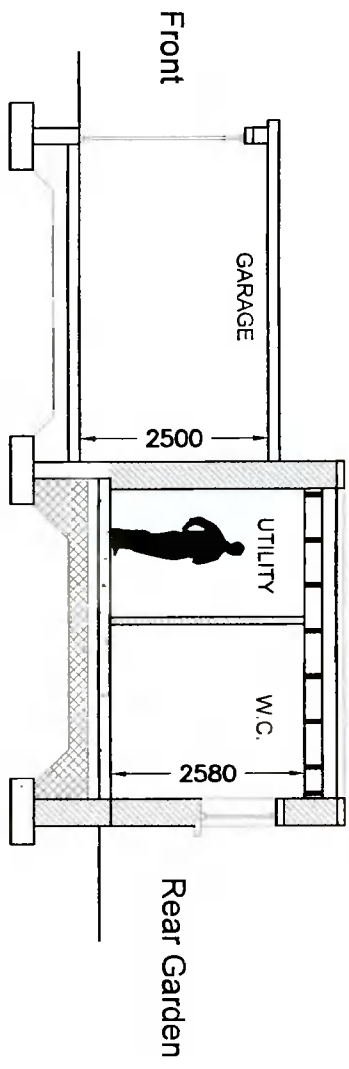

⊕ SECTION A-A

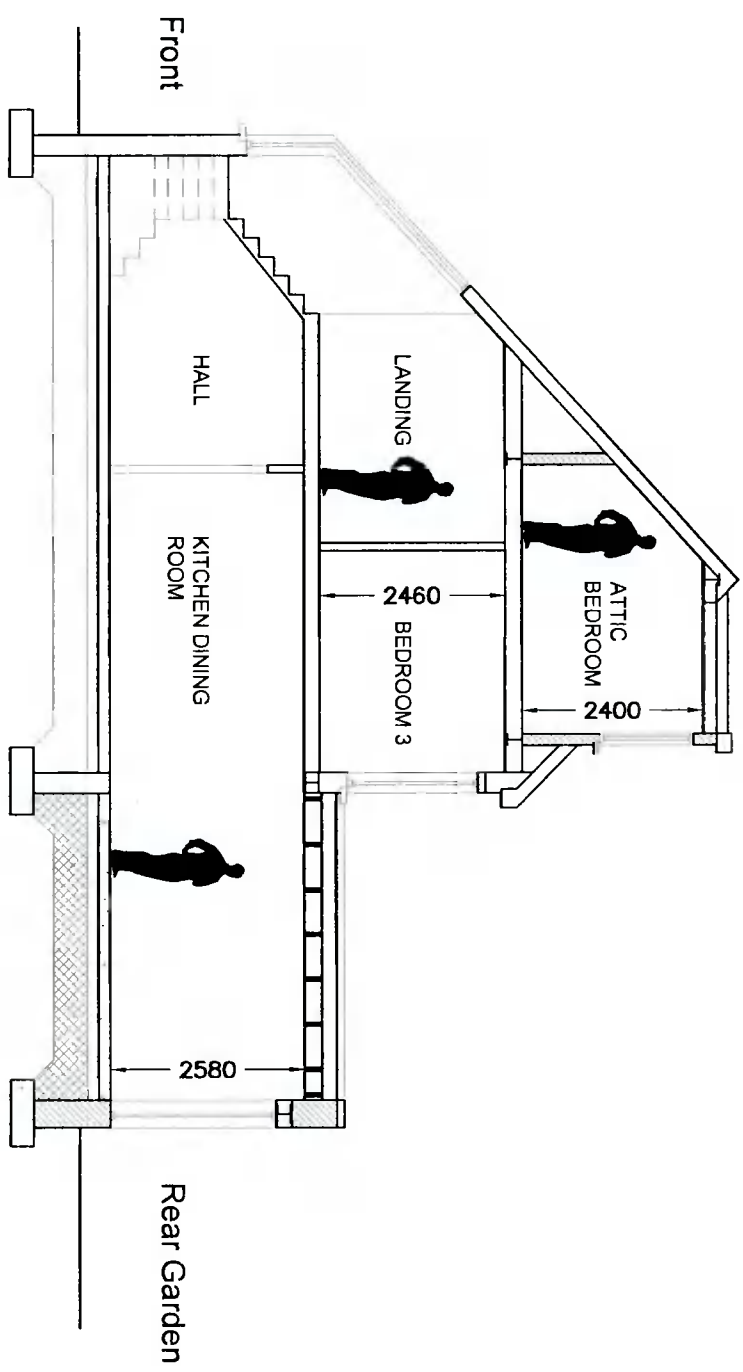

⊕ SECTION B-B

P	ISSUED FOR PLANNING	TW	OCT' 2021
REV:	REVISION TITLE:	DRN:	CHD:
			DATE:

Architectural Planning

4 CARRIGMORE CLOSE, AYLESBURY,
Dublin 24 - Ph: 01 4148358

ISSUED FOR PLANNING

CLIENT: **MARK & AIDEEN KENNY**
JOB TITLE: **PROPOSED WORKS AT 33 KNOCKLYON DRIVE, RATHFARNHAM, DUBLIN 16**

PROPOSED ATTIC FLOOR PLAN & SECTIONS

SCALE: 1:100	INITIALS: TW	DATE: OCT' 2021
JOB No: S425	DRAWING No: 003	REV: P

THIS DRAWING IS ISSUED FOR PLANNING PERMISSION ONLY AND IS NOT A CONSTRUCTION DRAWING

NOTES:

This drawing is to be read in conjunction with all relevant Engineers drawings.
Do not scale use figured dimensions ONLY.
All dimensions in millimeters unless otherwise stated.
All dimensions to be checked on site.
All building works to comply with current building regulations & in accordance with Homebond Standards.