




Existing Ground Floor Plan

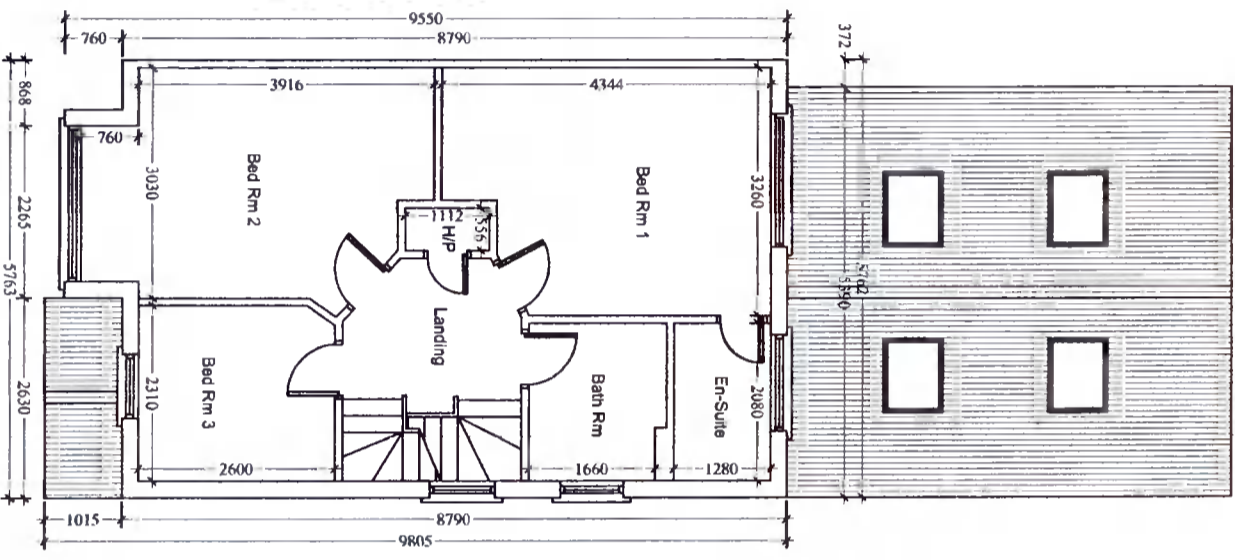

Existing First Floor Plan

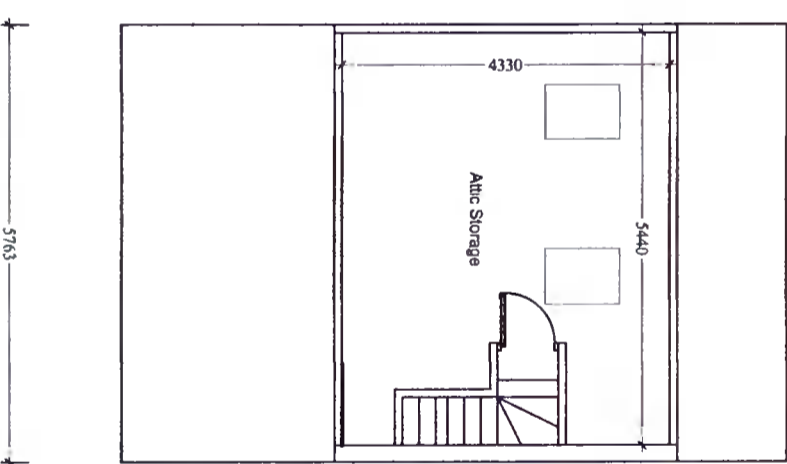

Existing Attic Floor Plan

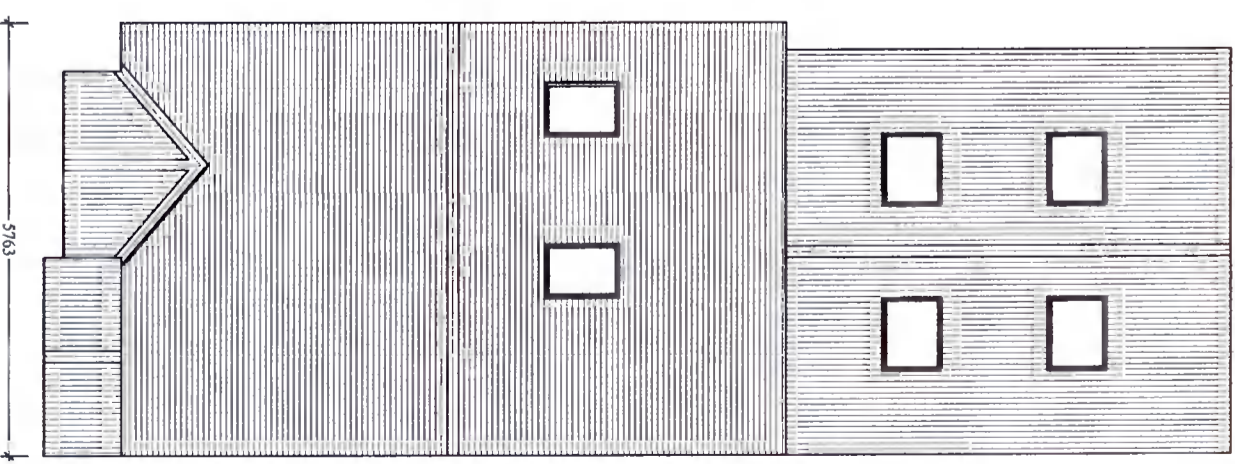

Existing Roof Plan

PL1	Issued For Planning	JW	JW	Sept' 2021
REVI	REVISION TITLE	DRW	CHD	DATE

APPLICANT:  
**Louise Madden**

Jason Walsh  
Architectural & Engineering  
12 ARD MOR CRESCENT  
TALLAGHT  
DUBLIN 24  
PHONE: 085 8070 432  
EMAIL: GJL.SERVICES@GMAIL.COM

JOB TITLE:  
Proposed Single Storey Side Extension At  
18 Verschoyle Close,  
Citywest,  
Dublin 24.

DRAWING TITLE: Existing Floor Plans			
SCALE: 1:100	INITIALS: JW	DATE: 23.09.21	REV: PL1
JOB No: LM-21	DRAWING No: LM-21-02		

CONTRACTORS MUST VERIFY ALL DIMENSIONS ON SITE BEFORE COMMENCING ANY WORK. NO WORKING DIMENSIONS TO BE SCALED. DIMENSIONS TO BLOCKWORK ONLY. THIS DRAWING AND DESIGN IS COPYRIGHT AND IS THE PROPERTY OF JASON WALSH.

ALL BUILDING WORK TO BE CARRIED OUT IN ACCORDANCE WITH ENGINEERS DETAILS & CURRENT BUILDING REGULATIONS

THIS DRAWING IS ISSUED FOR PLANNING ONLY, AND IS NOT A CONSTRUCTION DRAWING