
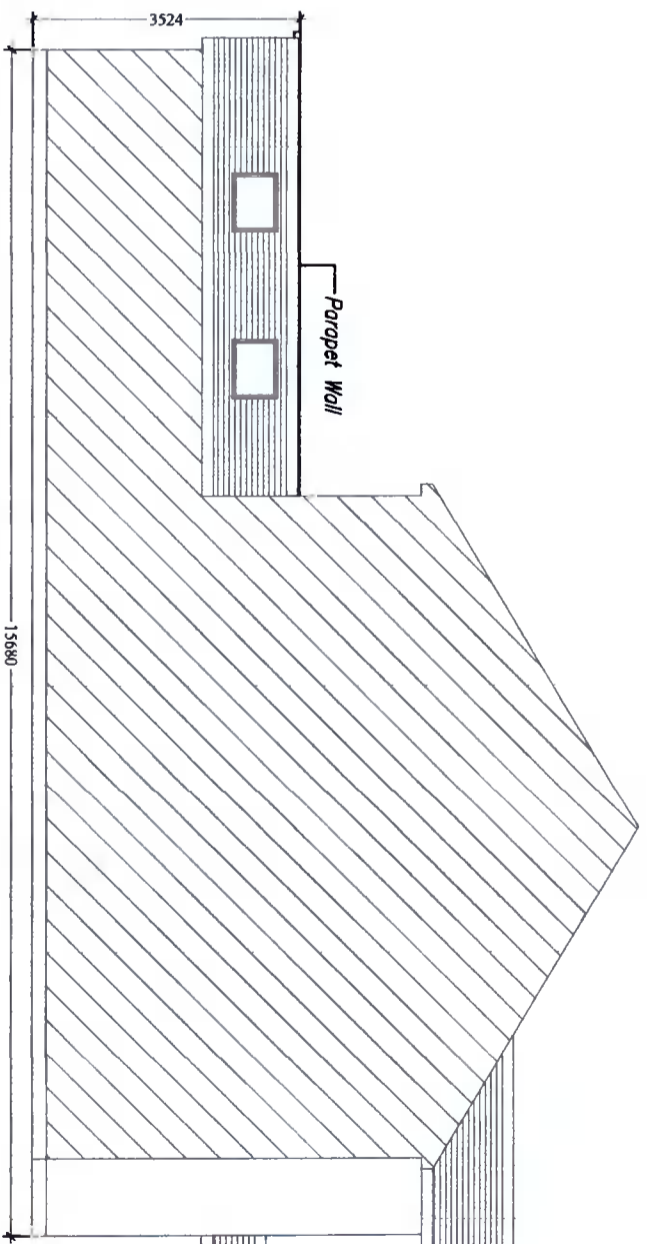


Proposed Front Elevation

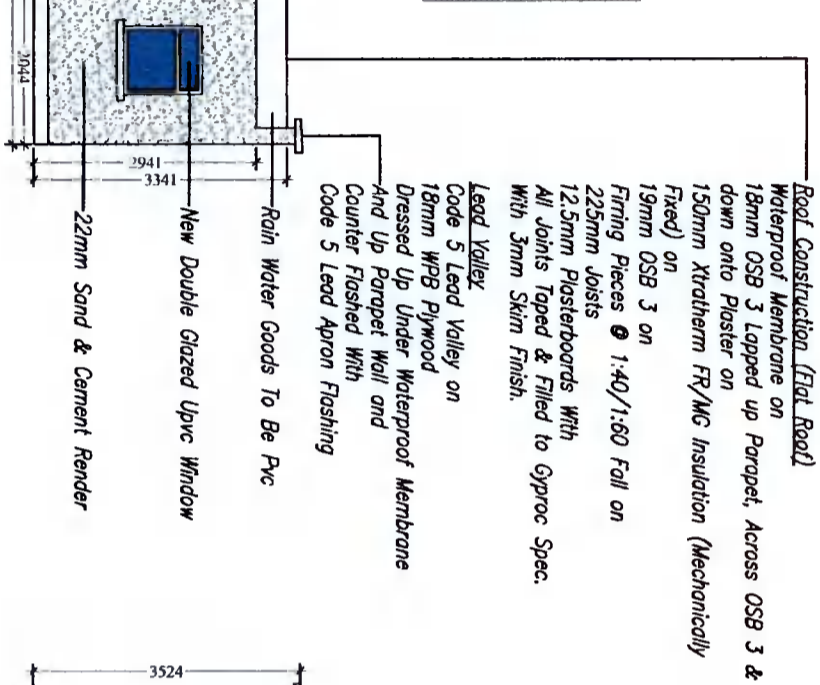

Proposed Side/Sectional Elevation

Roof

PL1	Issued For Planning	JW	JW	Sept' 2021
REV	REVISION TITLE	DRN	CHKD	DATE

APPLICANT: Louise Madden

Jason Walsh
Architectural & Engineering
12 ARD MOR CRESCENT
TALLAGHT
DUBLIN 24
PHONE: 085 8070 432
EMAIL: G.JL.SERVICES@GMAIL.COM

JOB TITLE
Proposed Single Storey Side Extension At
18 Verschoyle Close,
Citywest,
Dublin 24.

DRAWING TITLE
Proposed Elevations
(Sheet 1 of 2)

SCALE
1:100

JOB No
LM-21

INITIALS
JW


DATE
23.09.21

REV
PL1


ALL BUILDING WORK TO BE CARRIED OUT
IN ACCORDANCE WITH ENGINEERS DETAILS
& CURRENT BUILDING REGULATIONS

CONTRACTORS MUST VERIFY ALL DIMENSIONS
ON SITE BEFORE COMMENCING ANY WORK.
NO WORKING DIMENSIONS TO BE SCALED.
DIMENSIONS TO BLOCKWORK ONLY.
THIS DRAWING AND DESIGN IS COPYRIGHT AND
IS THE PROPERTY OF JASON WALSH.

THIS DRAWING IS ISSUED FOR PLANNING
ONLY, AND IS NOT A CONSTRUCTION DRAWING

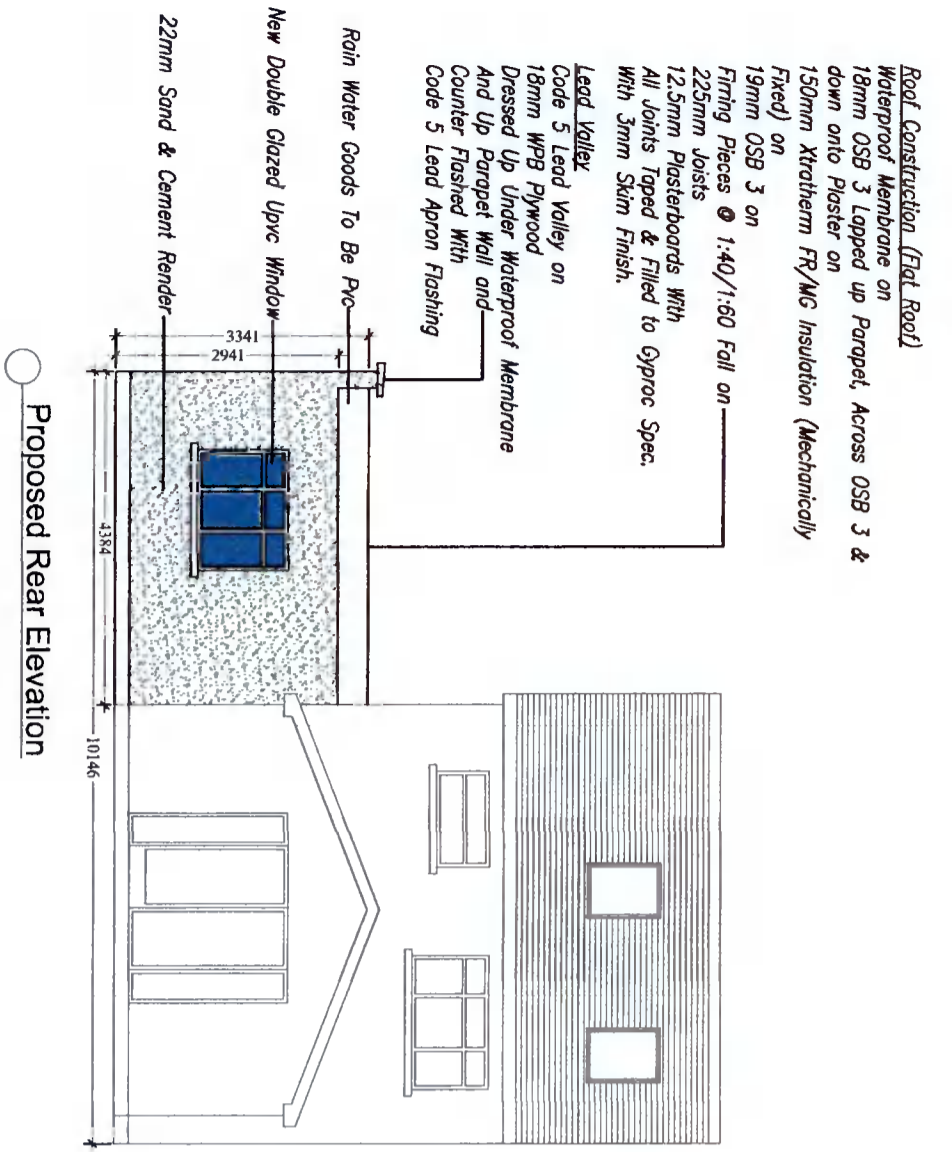

Proposed Rear Elevation

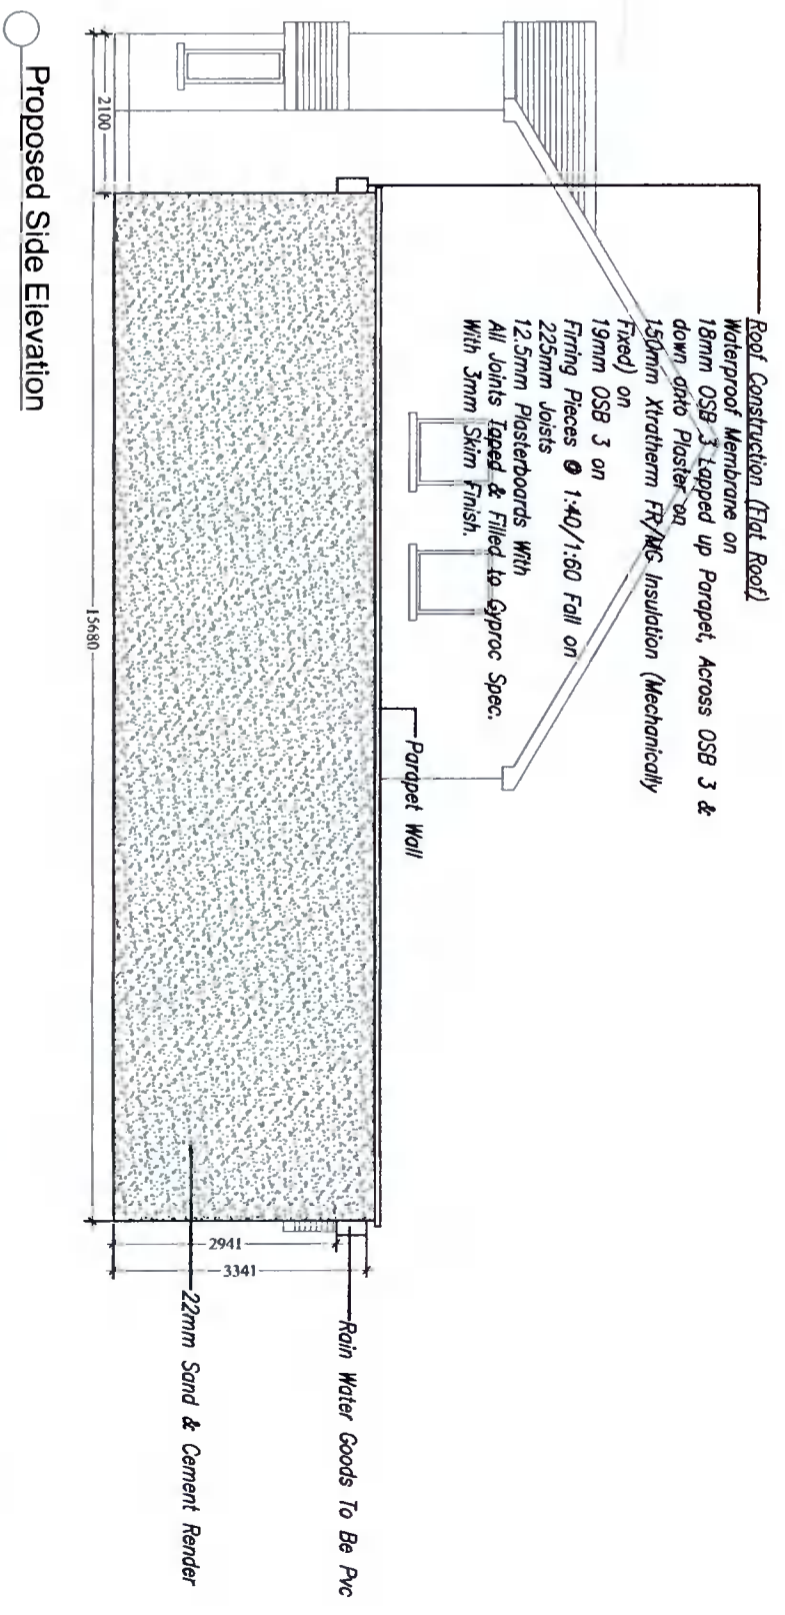

Proposed Side Elevation

PL1	Issued For Planning	JW	JW	Sept' 2021
REV	REVISION TITLE	DRW	CHKD	DATE

APPLICANT: Louise Madden

Jason Walsh
Architectural & Engineering
12 ARD MOR CRESCENT
TALLAGHT
DUBLIN 24
PHONE: 085 8070 432
EMAIL: G.JL.SERVICES@GMAIL.COM

JOB TITLE

Proposed Single Storey Side Extension At
18 Verschoyle Close,
Citywest,
Dublin 24.

DRAWING TITLE

Proposed Elevations
(Sheet 2 of 2)

SCALE	INITIALS	DATE	REV
1:100	JW	23.09.21	PL1
JOB No	DRAWING No		
LM-21	LM-21-10		

ALL BUILDING WORK TO BE CARRIED OUT IN ACCORDANCE WITH ENGINEERS DETAILS & CURRENT BUILDING REGULATIONS

CONTRACTORS MUST VERIFY ALL DIMENSIONS ON SITE BEFORE COMMENCING ANY WORK. NO WORKING DIMENSIONS TO BE SCALED. DIMENSIONS TO BLOCKWORK ONLY. THIS DRAWING AND DESIGN IS COPYRIGHT AND IS THE PROPERTY OF JASON WALSH.

THIS DRAWING IS ISSUED FOR PLANNING ONLY, AND IS NOT A CONSTRUCTION DRAWING