




PROPOSED GROUND FLOOR PLAN
SCALE: 1:50

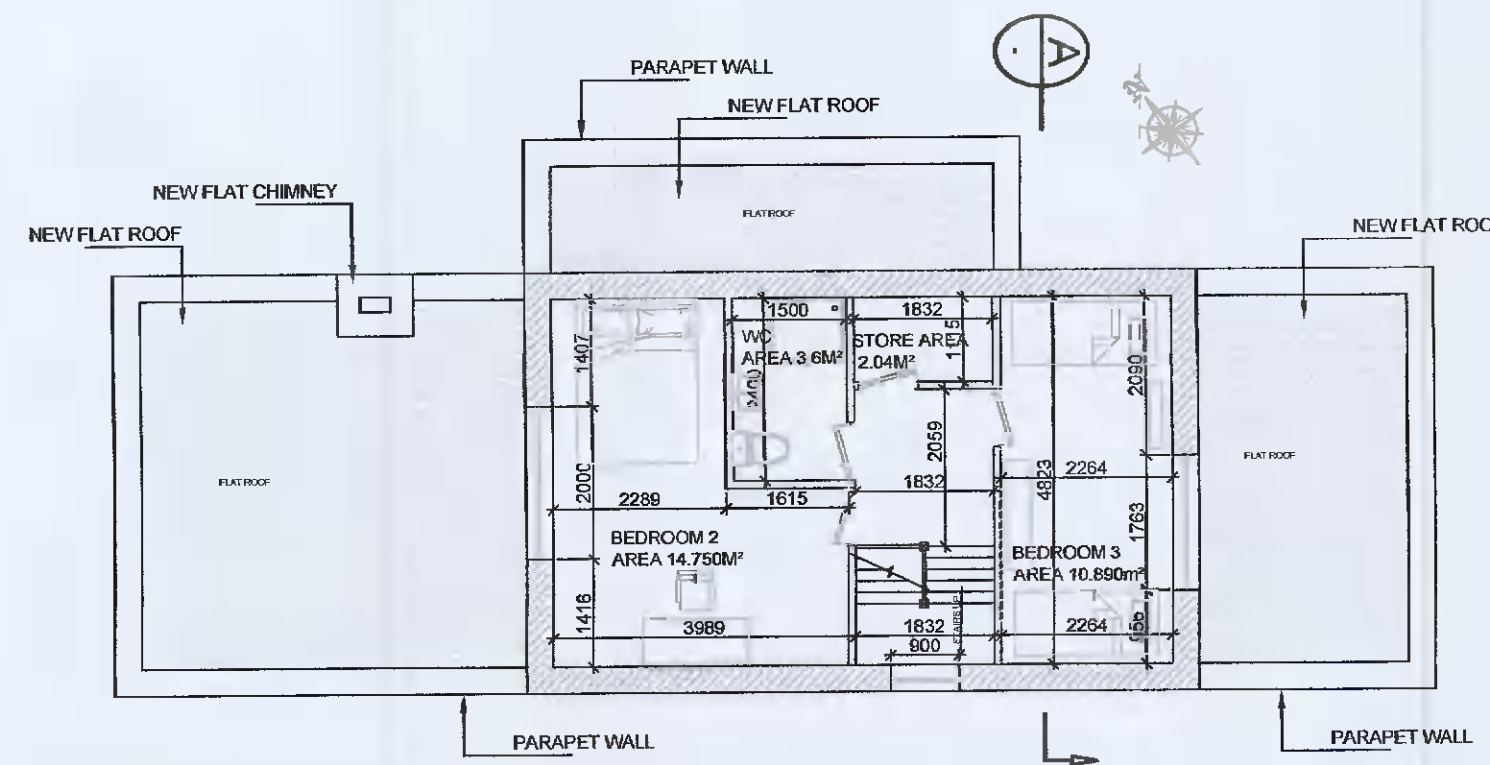


PROPOSED FIRST FLOOR PLAN
SCALE: 1:50

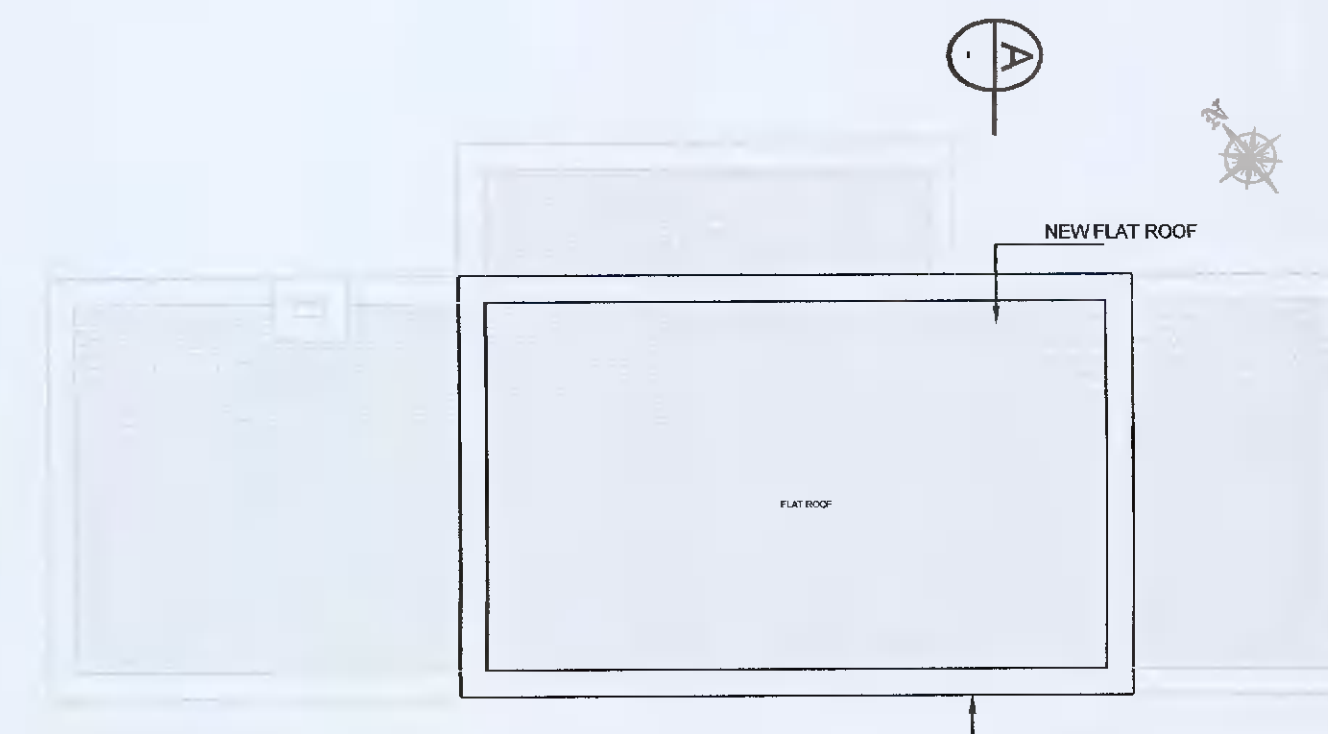


PROPOSED ROOF FLOOR PLAN
SCALE: 1:50

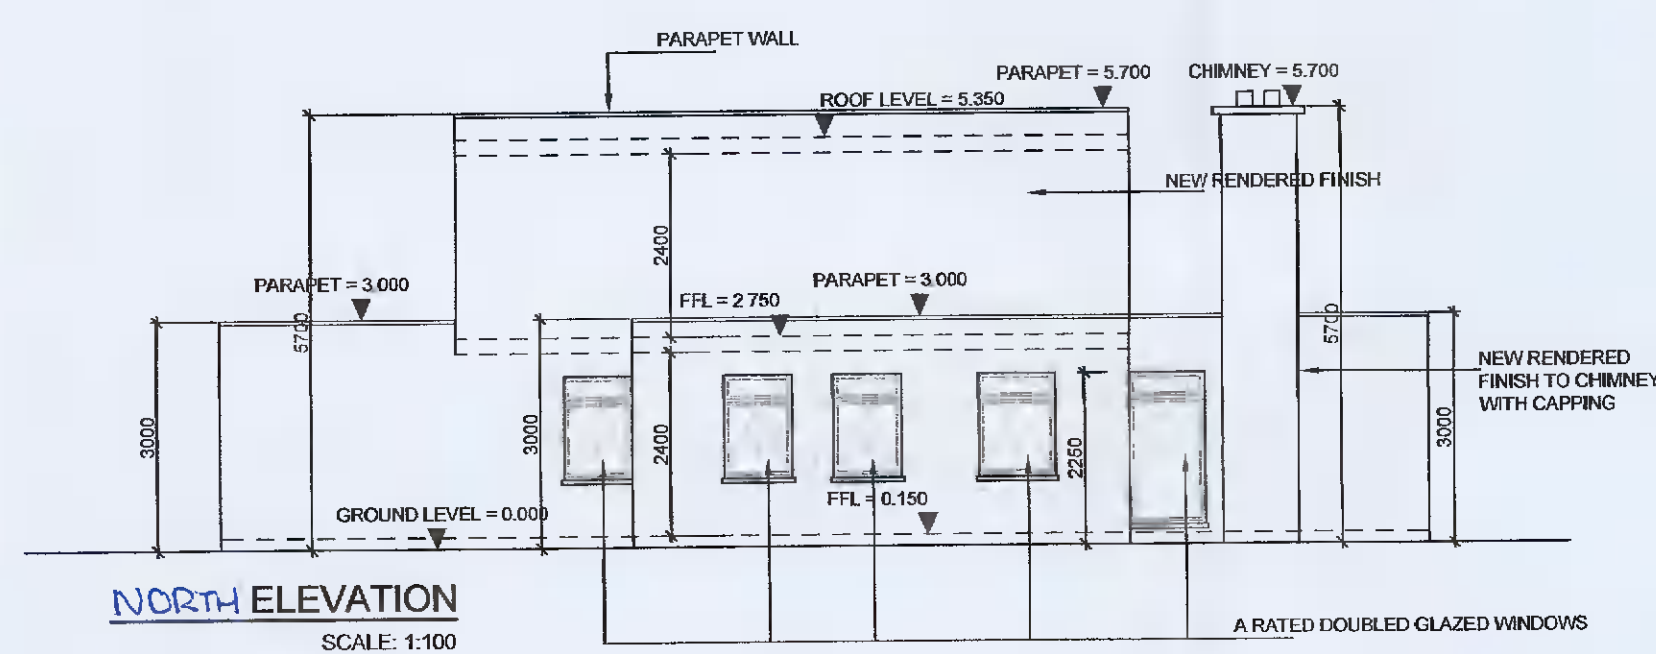


NORTH ELEVATION
SCALE: 1:100

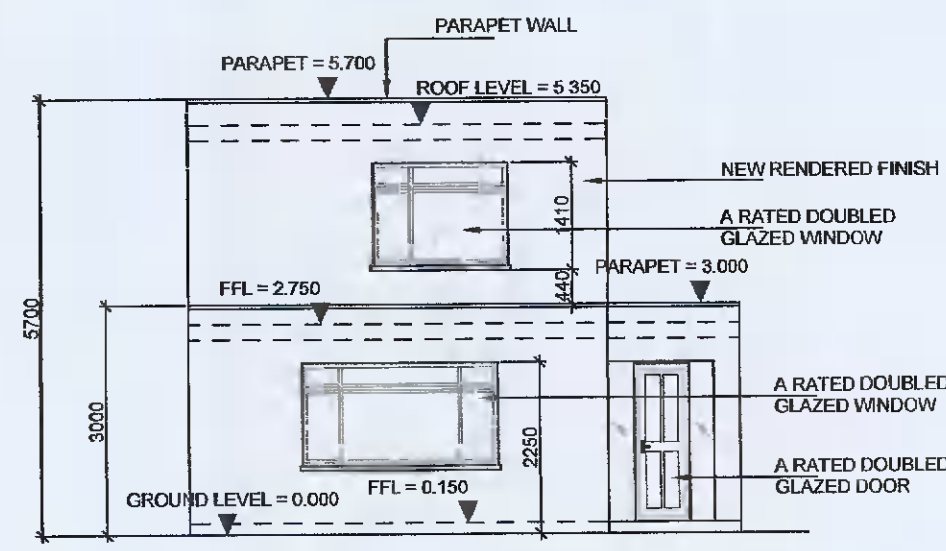


WEST ELEVATION
SCALE: 1:100

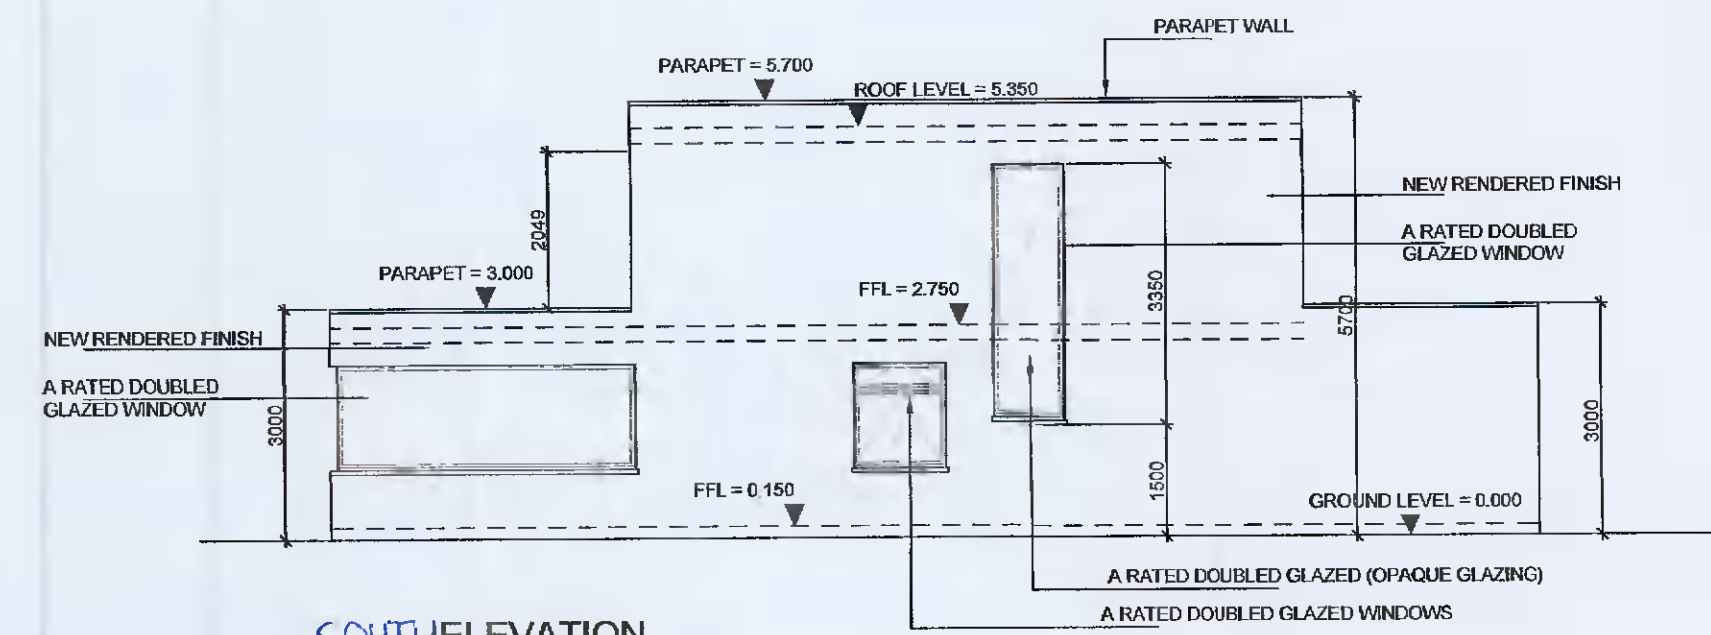

SOUTH ELEVATION
SCALE: 1:100

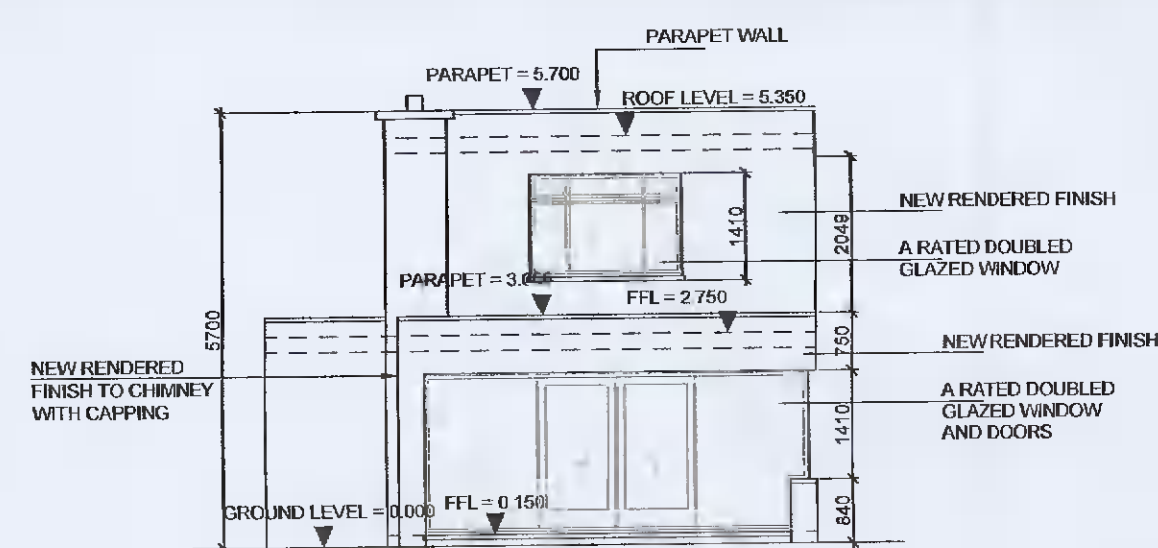

EAST ELEVATION
SCALE: 1:100

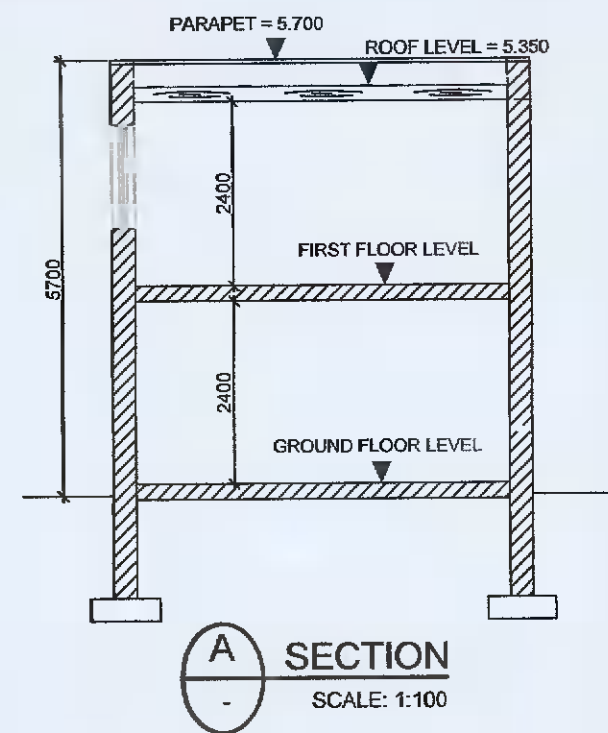

SECTION A
SCALE: 1:100

Coughlan Consulting Engineering
Consulting Structural & Civil Engineering
25 Kiltipper Avenue
Aylesbury
Tallaght
Dublin 24
Tel: 086 3872337 EMAIL: robertcoughlan@gmail.com

Drawing Status: For Planning
Project: No. 1 St Finbarrs Close, Limekilnham, Dublin 12, D12 N2H7
Client: Antoinette Manning
Title: Proposed Floor Plans

Scale	Date	Drawn	Chk	Job No.	Dwg No.	Rev.
1:50	Aug 20	LB	FG	20003	02	