




EXISTING GROUND FLOOR PLAN 1:100

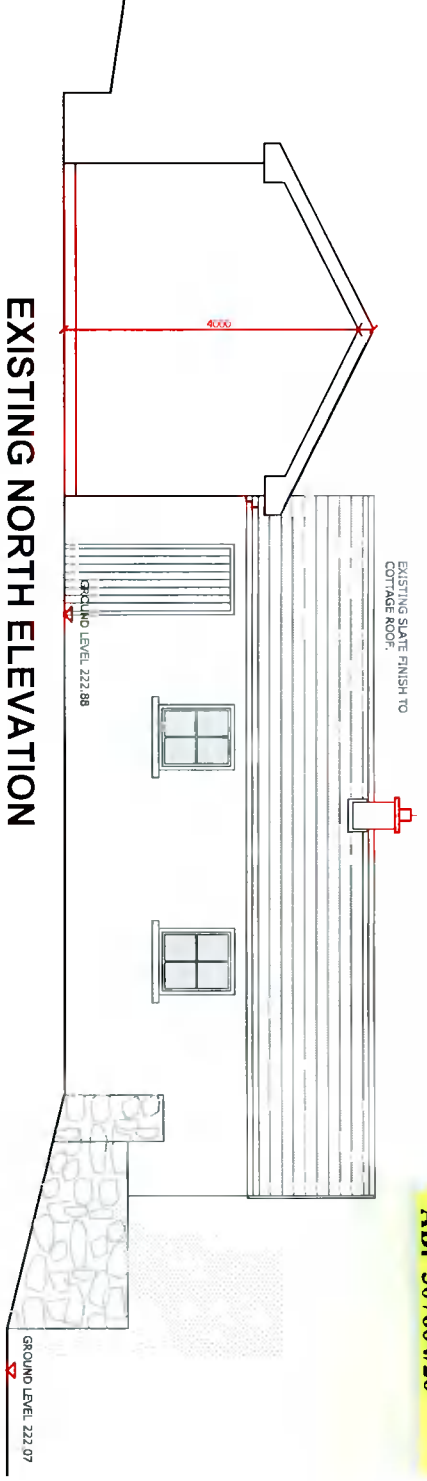


EXISTING NORTH ELEVATION

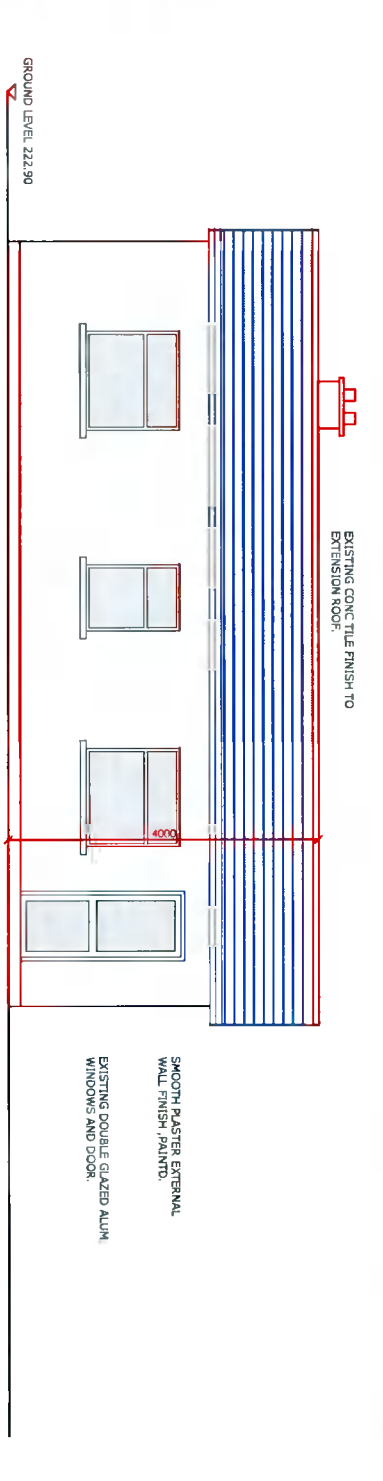

EXISTING EAST ELEVATION

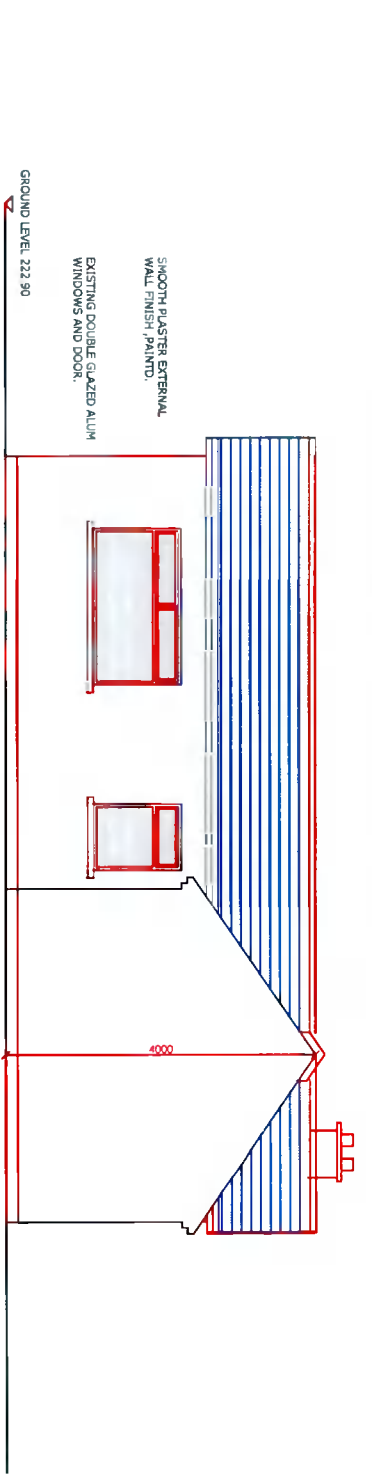

EXISTING WEST ELEVATION




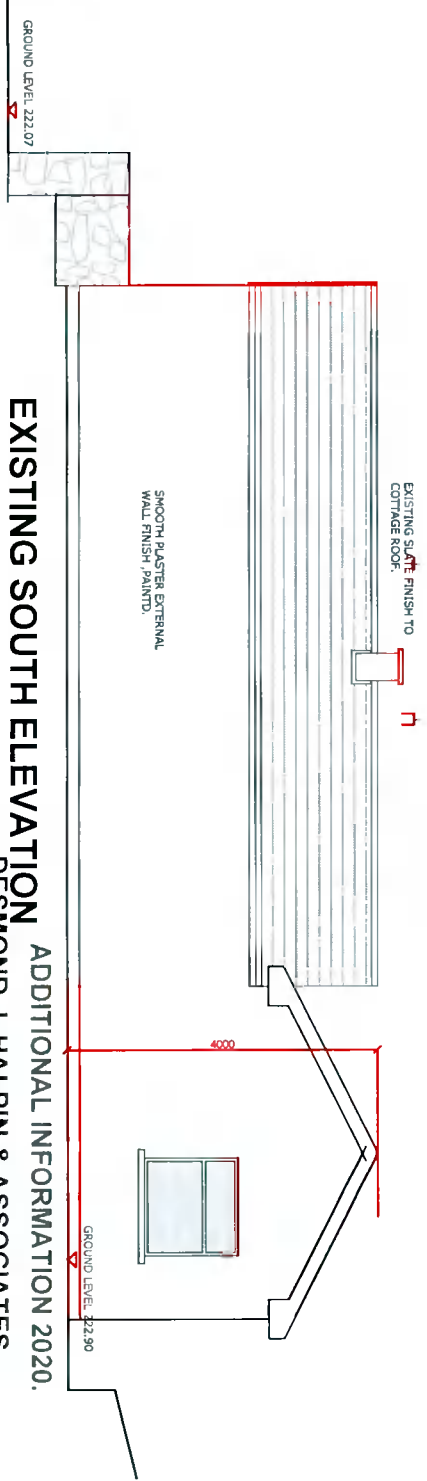


EXISTING SOUTH ELEVATION

ADDITIONAL INFORMATION 2020.
DESMOND J. HALPIN & ASSOCIATES
Planning & Building Design Consultants
 15, Camille Drive, Fintona, Dublin 24 Phone: 01-4523710 Email: deshalpin15@gmail.com

Project:	PROPOSED EXTENSION AND RENOVATIONS TO CORNAON COTTAGE, MOUNTFELLER, BOHERNABREENA DUBLIN 24	Scale	1:100 @ A3.	Drawn	DJH
Drawing Title	EXISTING GROUND FLOOR PLAN	Drawing No	03A-20-19	Rev	
Applicant:	DECLAN & JENNIFER WEBB.	Date	APRIL 2020	CHK	JK

Reg. No. SD19B/0486
 ABP 307604/20

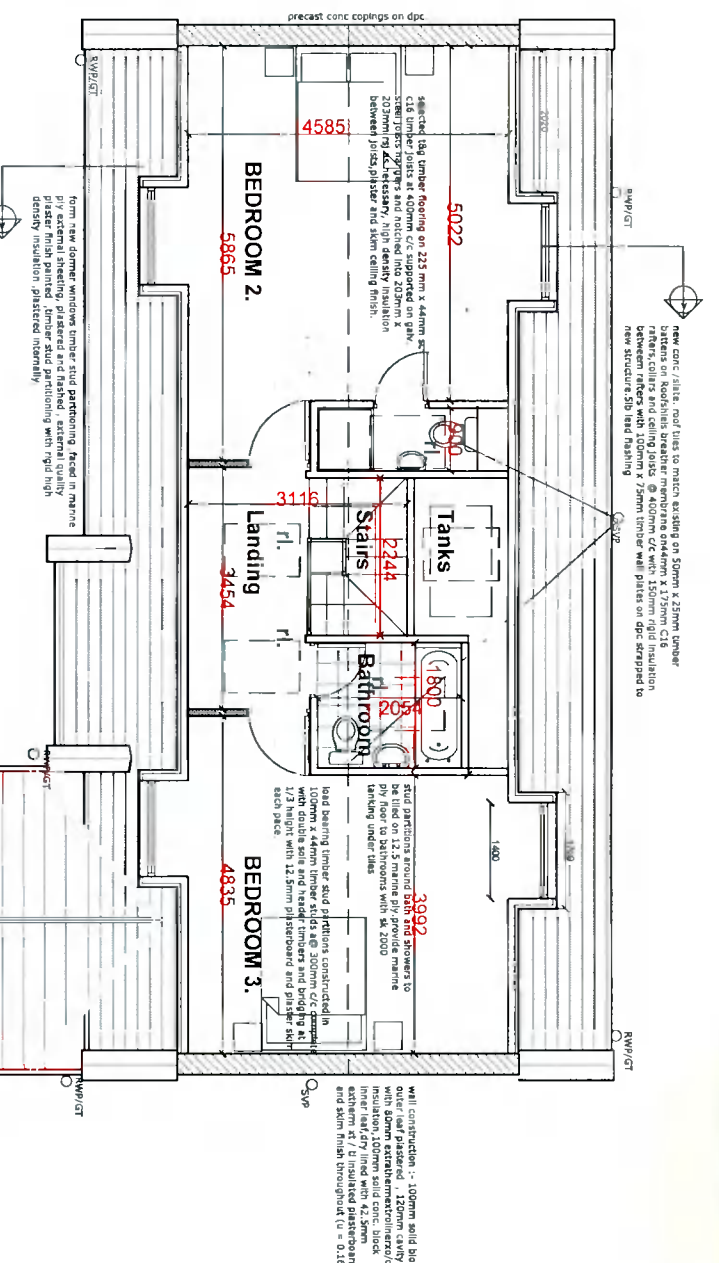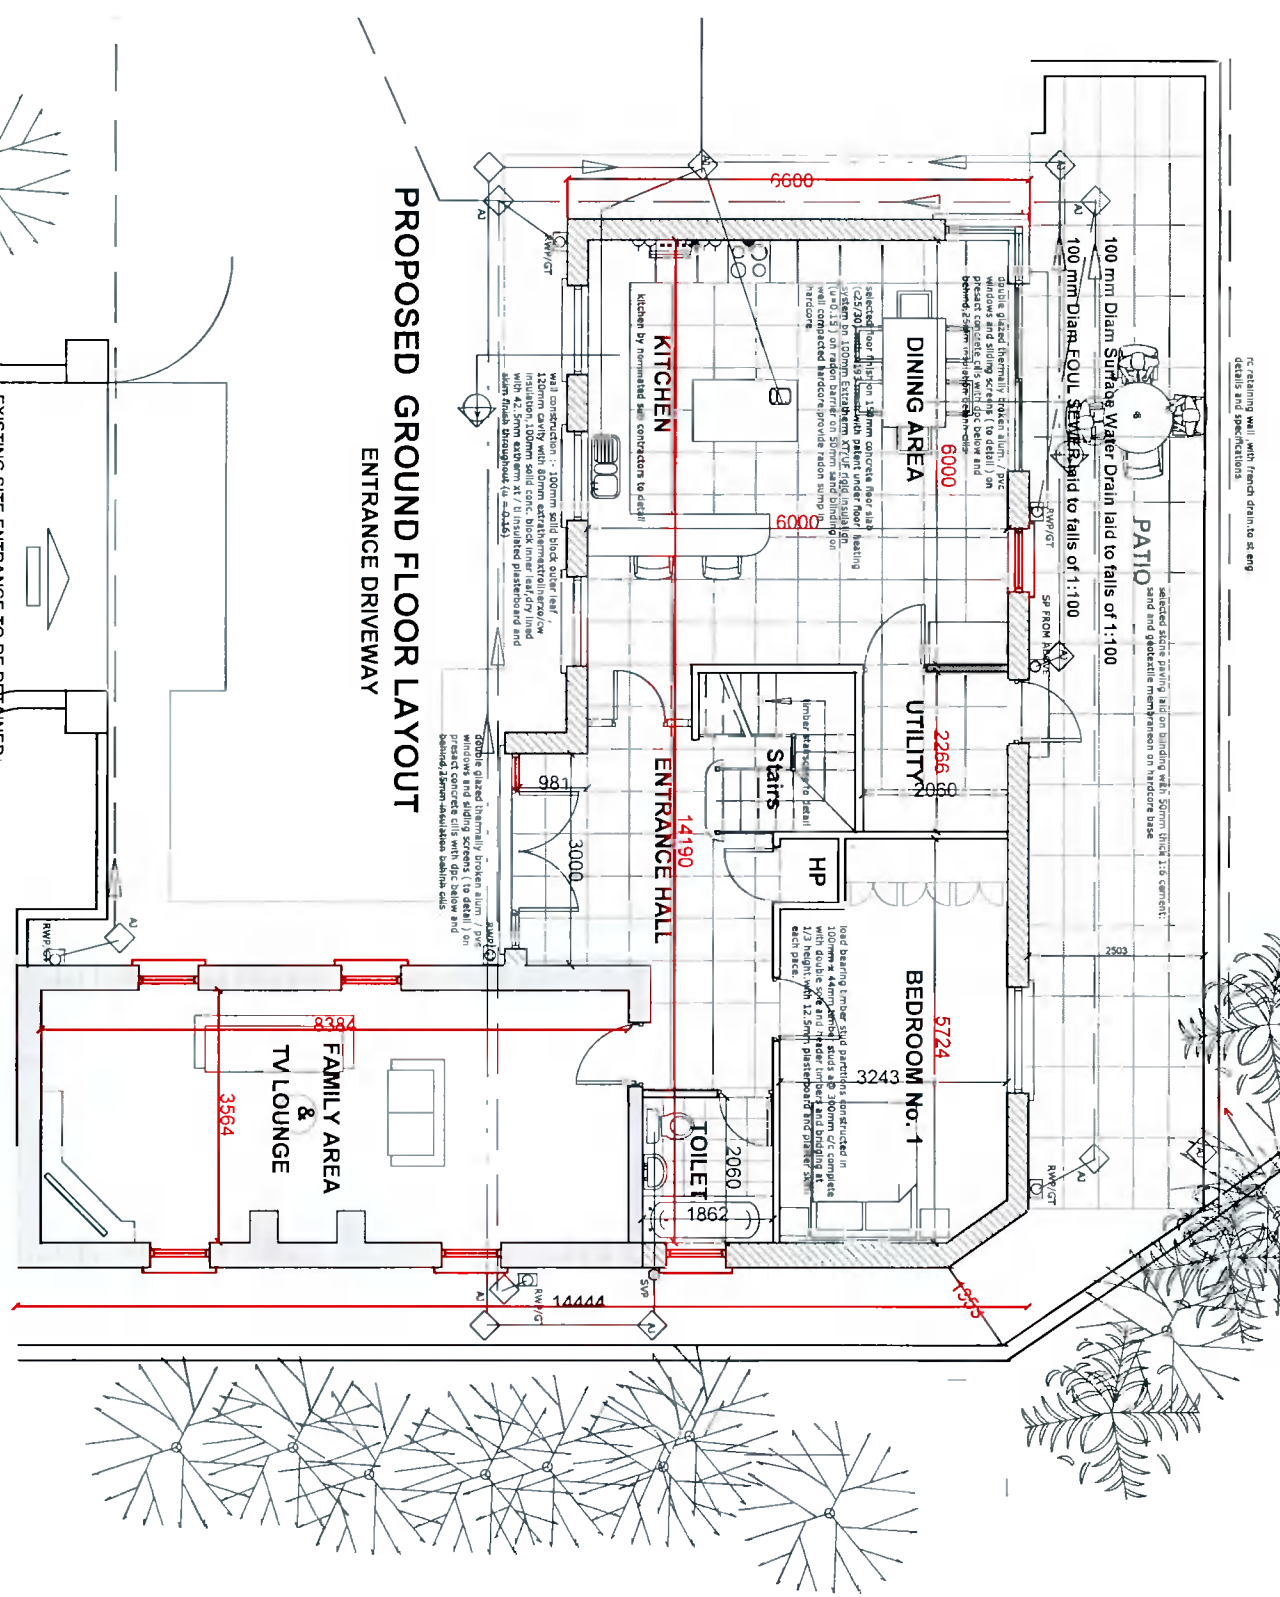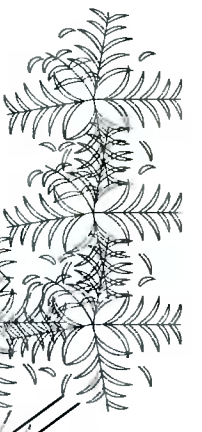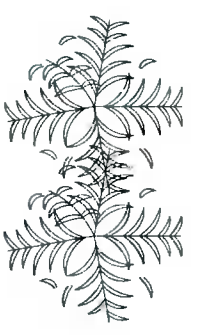

ADDITIONAL INFORMATION 2020.

DESMOND J. HALPIN & ASSOCIATES
Planning & Building Design Consultants

15 Carrigea Drive, Pinhur, Dublin 24

Phone: 01-4523710

Email: deshalpin15@gmail.com

Project:

PROPOSED EXTENSION AND RENOVATIONS TO
CONDOCT COTTAGE - MOUNT FELLETT BOMERVAARENA,
DUBLIN 24

Scale
1:100 @ A3.

Drawn
DJH

Drawing Title
PROPOSED GROUND & FIRST FLOOR PLAN

Drawing No
04A-20-19

Rev
JK

Applicant:
DECLAN & JENNIFER WEBB.

Date
APRIL 2020

Chk
JK