


PROPOSED FRONT ELEVATION .

ADDITIONAL INFORMATION 2020.

DESMOND J. HALPIN & ASSOCIATES
Planning & Building Design Consultants

15 Carraiglea Drive, Fintona, Dublin 24 Phone: 01-4523710 Email: deshalpin1@gmail.com

Project: PROPOSED EXTENSION AND RENOVATIONS TO CORNAON COTTAGE, MOUNTPELIER, BOHERNABREENA, DUBLIN 24		Scale 1:50 @ A3.	Drawn DJH
Drawing Title PROPOSED FRONT ELEVATION (WEST)		Drawing No 08A-20-19	Rev
Applicant: DECLAN & JENNIFER WEBB.	Date APRIL 2020.	JK	Chk

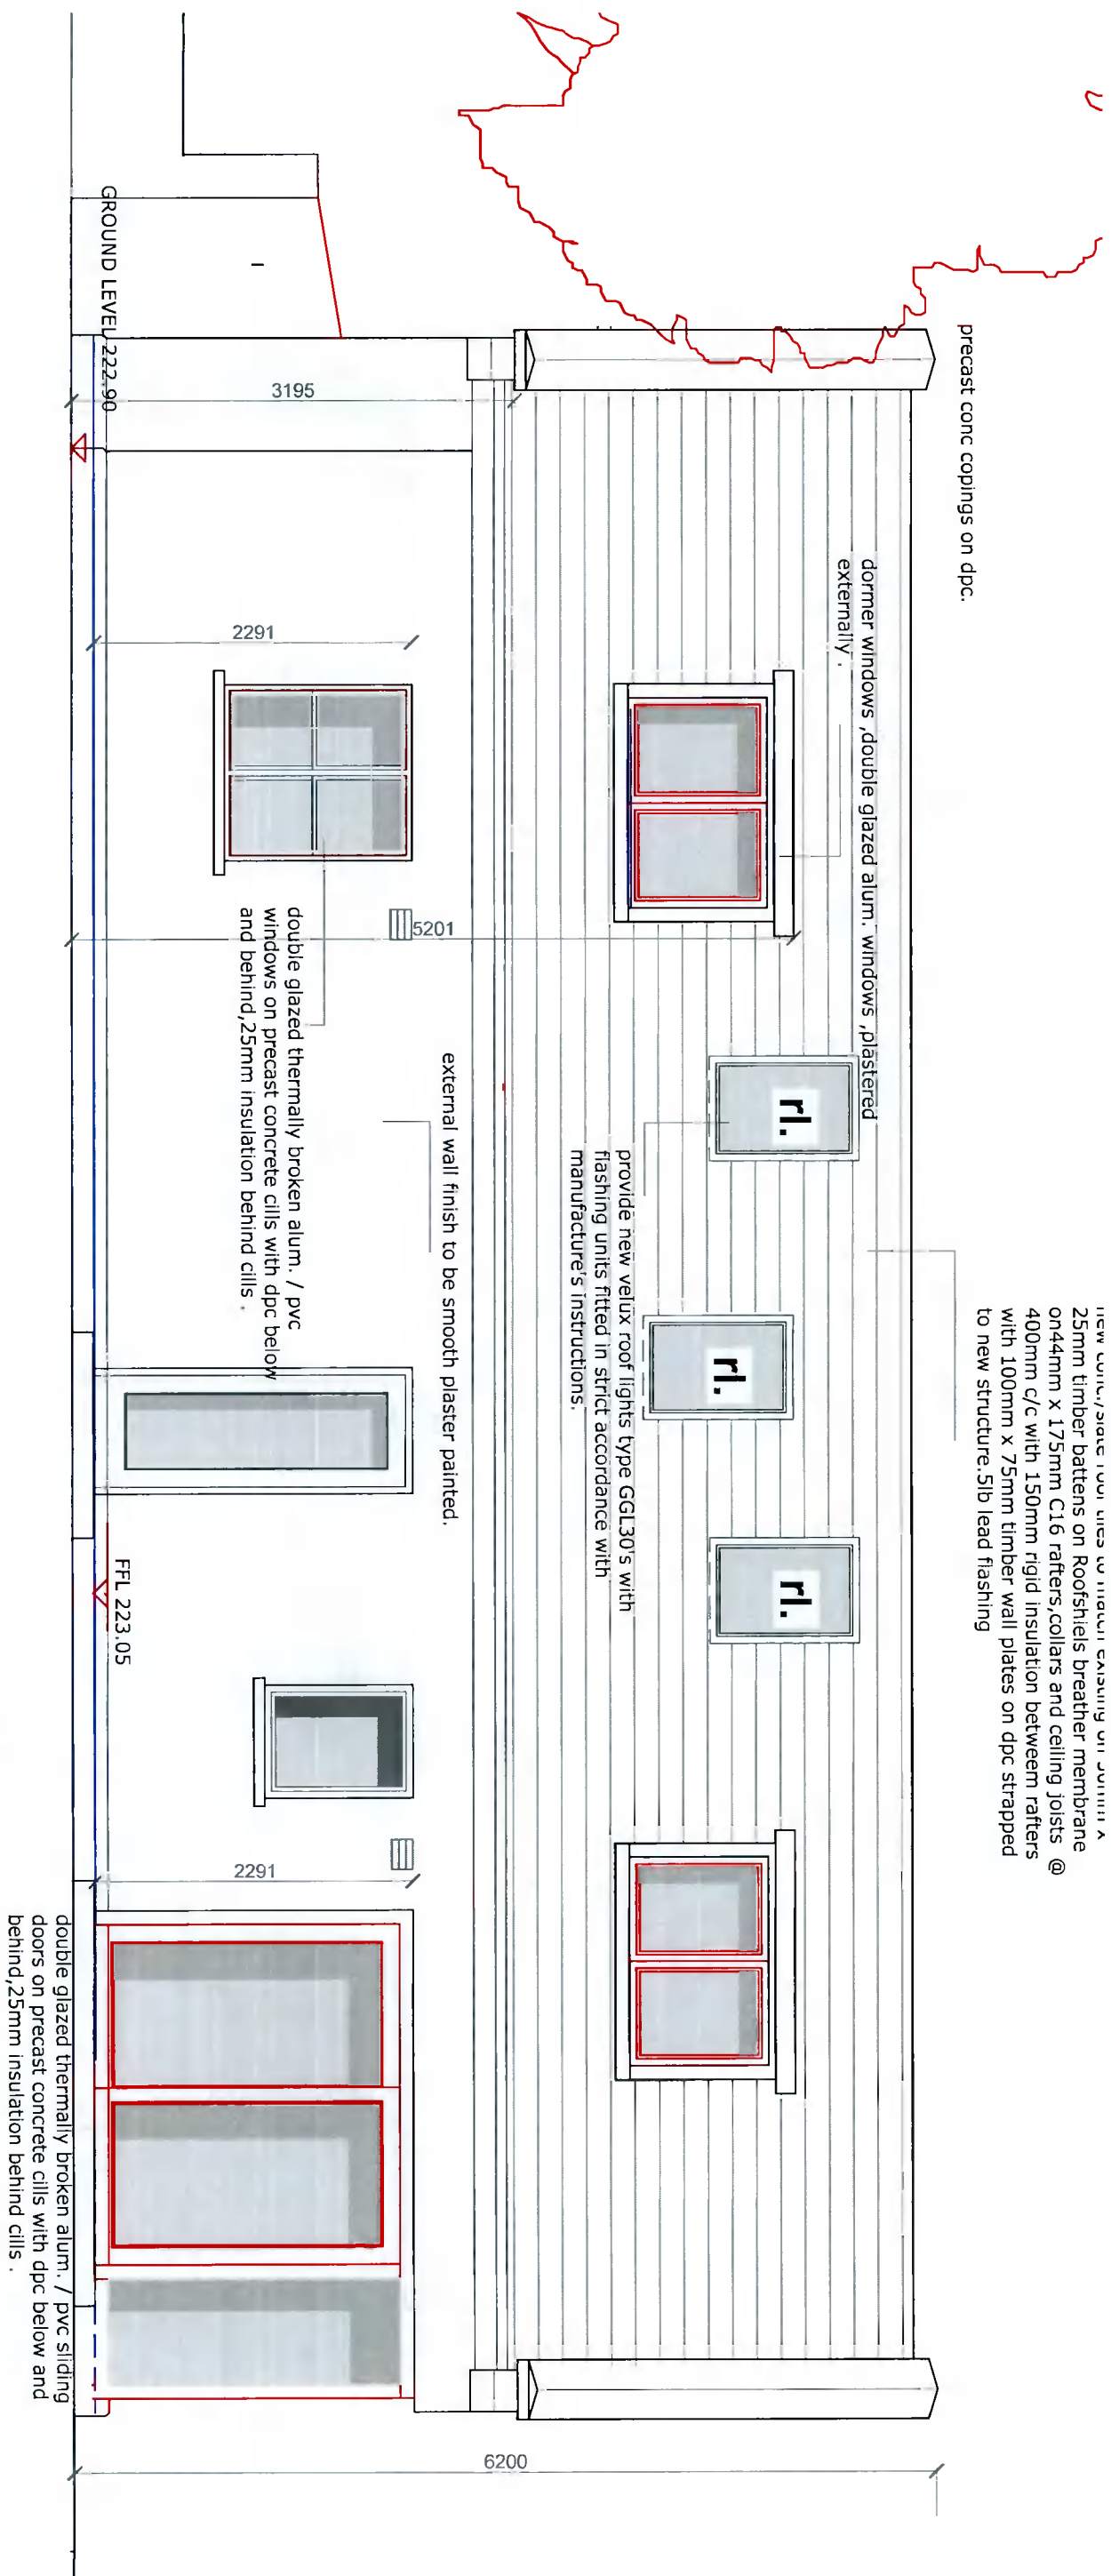


PROPOSED REAR ELEVATION .

ADDITIONAL INFORMATION 2020.

DESMOND J. HALPIN & ASSOCIATES
 Planning & Building Design Consultants
 15 Gangea Drive, Finhouse, Dublin 24 Phone: 01-4523710 Email: desmondj1@gmail.com

Project:		Scale		Drawn	
PROPOSED EXTENSION AND RENOVATIONS TO CORNAON COTTAGE, MOUNTPELIER, BOHERNABREENA, DUBLIN 24		1:50 @ A3.		DJH	
Drawing Title		Drawing No		Rev	
PROPOSED REAR ELEVATION (EAST)		9A-20-19			
Applicant:		Date		Chk	
DECLAN & JENNIFER WEBB.		APRIL 2020		JK	

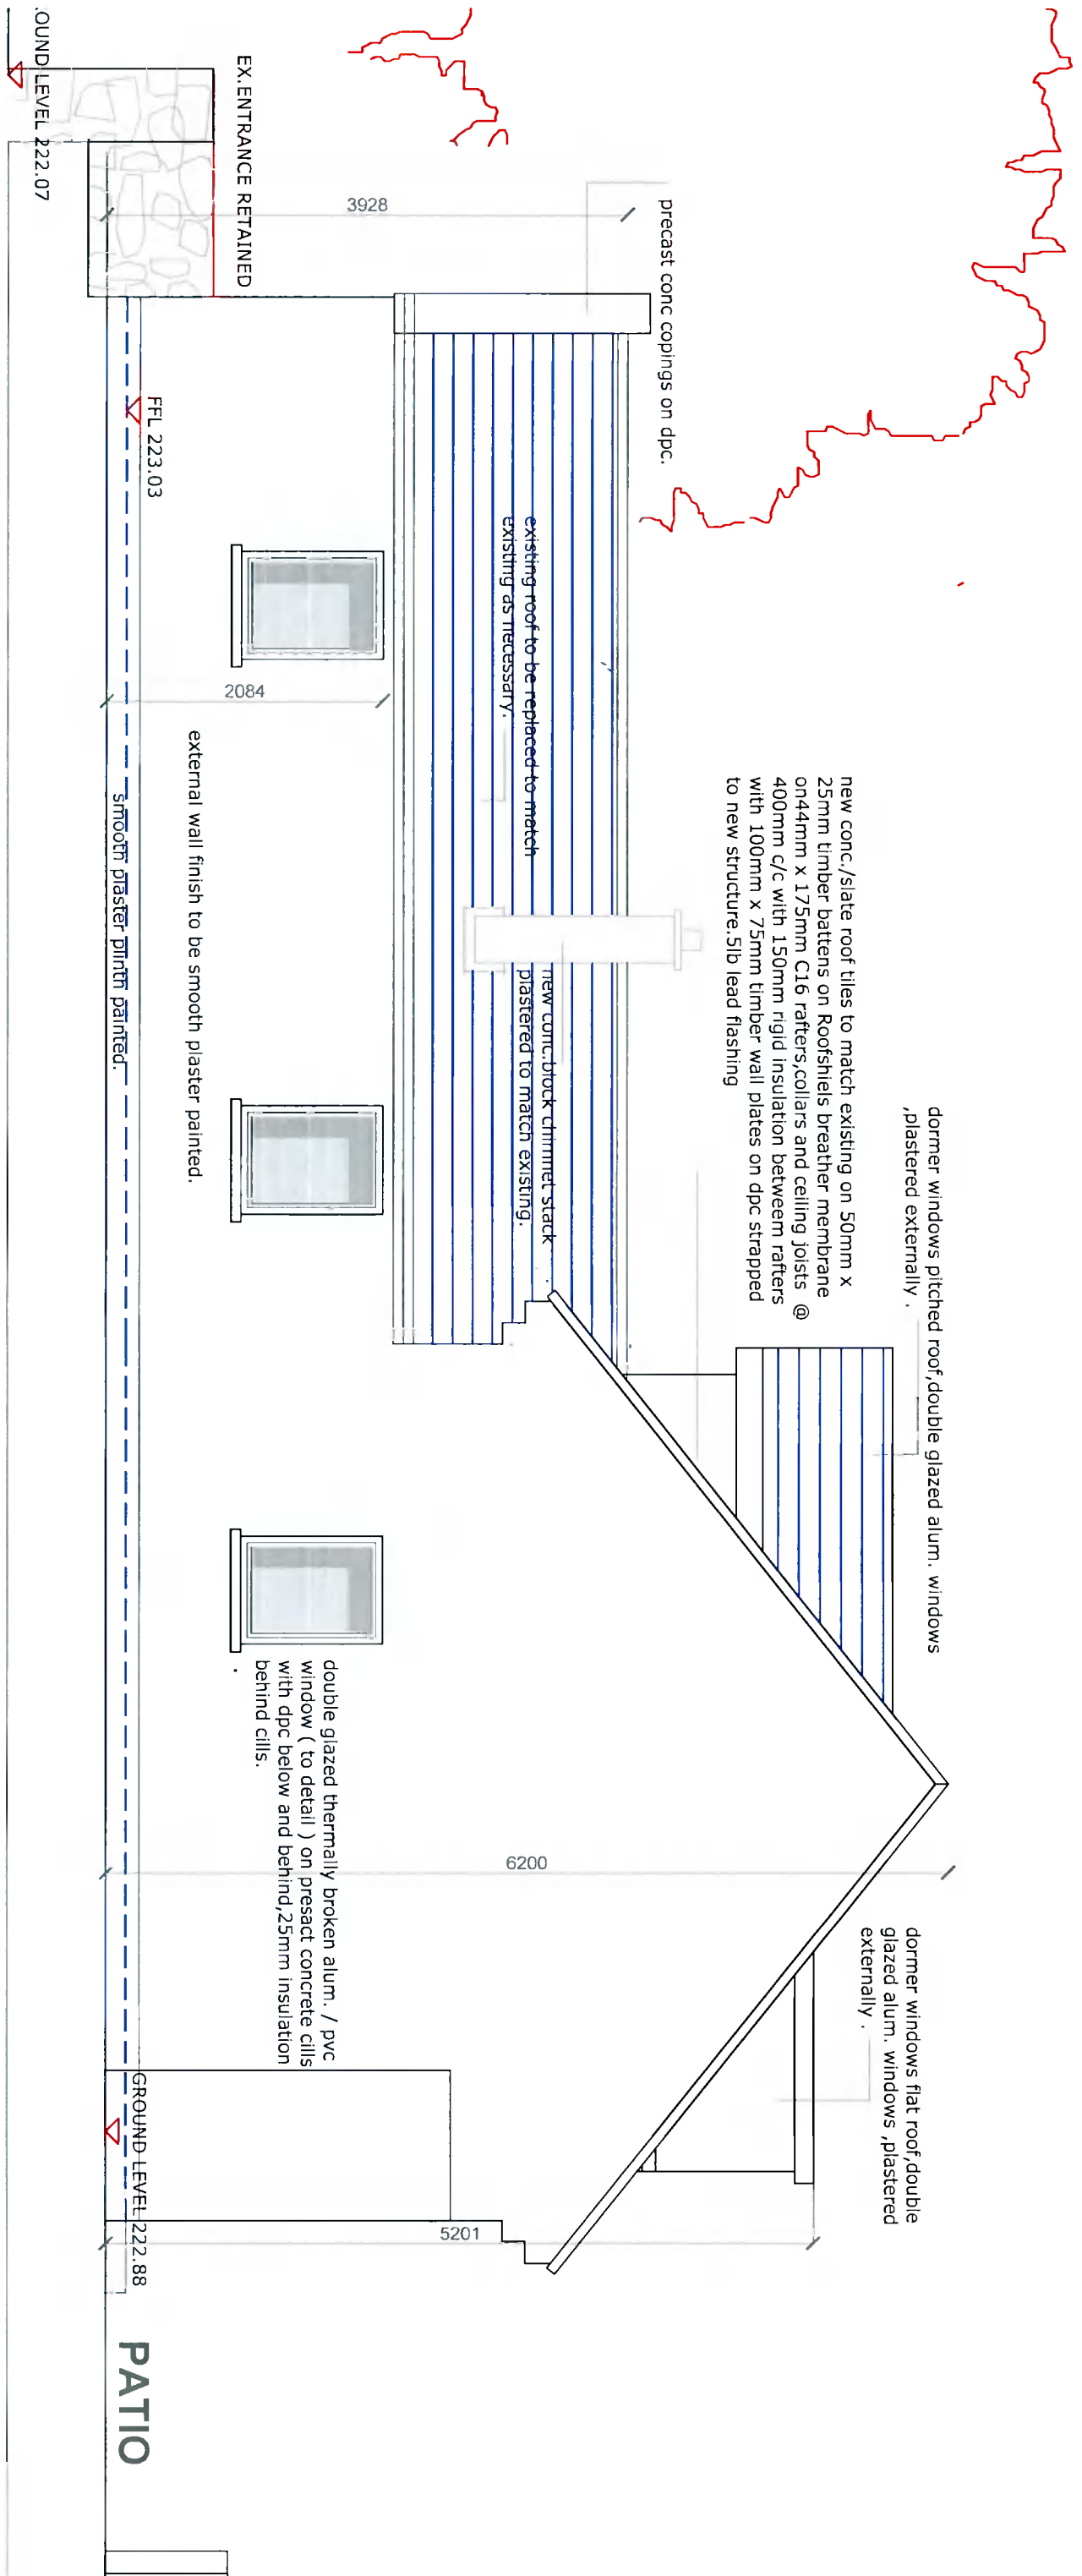

PROPOSED (REV.A) GABLE ELEVATION (SOUTH) .

ADDITIONAL INFORMATION 2020.

DESMOND J. HALPIN & ASSOCIATES
Planning & Building Design Consultants

15 Carragee Drive, Fingrave, Dublin 24 Phone: 01-4523710 Email: deshalpin15@gmail.com

Project:		Scale	Drawn
PROPOSED EXTENSION AND RENOVATIONS TO CORNAON COTTAGE, MOUNTPELER BOHERNABREENA, DUBLIN 24.		1:50 @ A3.	DJH
Drawing Title		Drawing No	Rev
PROPOSED GABLE ELEVATION (SOUTH)		11A-20-19	
Applicant:		Date	CHK
DECLAN & JENNIFER WEBB.		APRIL 2020.	JK