





**DRAWING LEGEND:**

--- SITE BOUNDARY

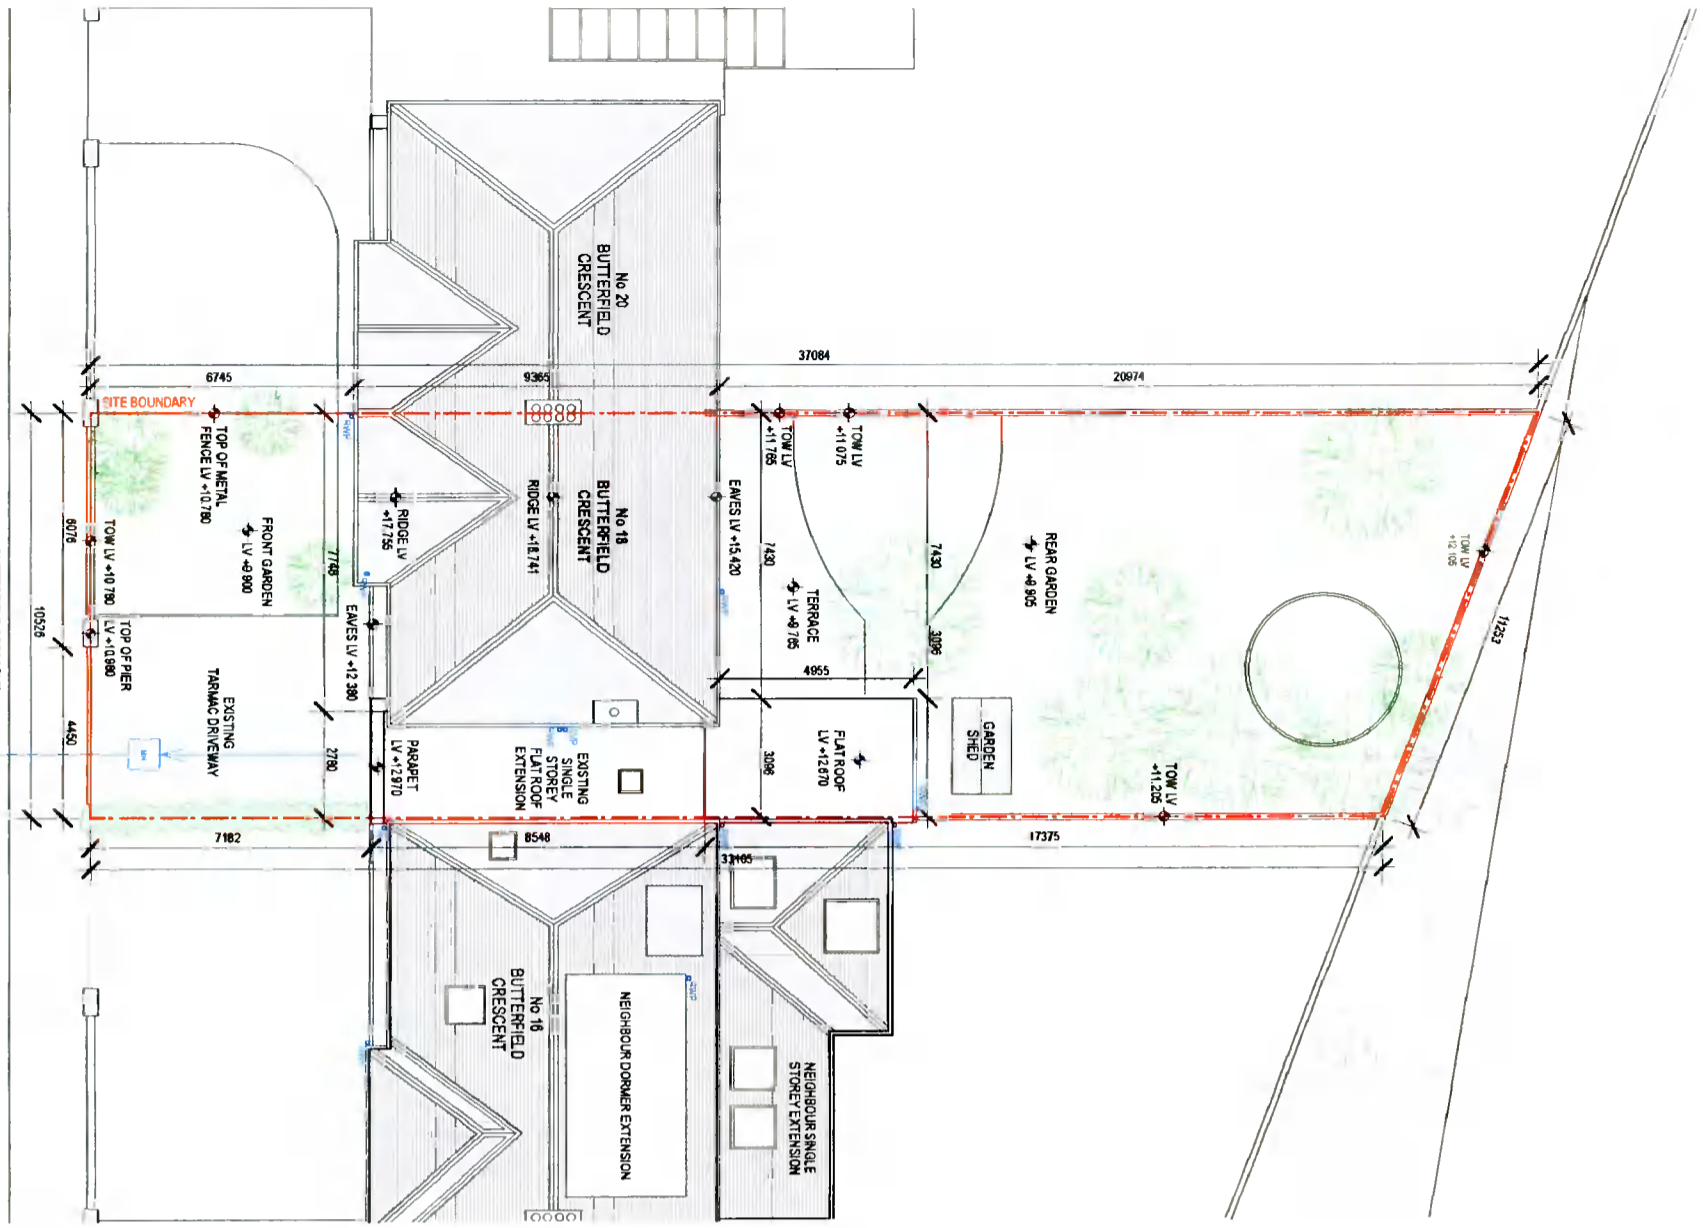

**EXISTING SITE PLAN**

Scale 1:200 at A3

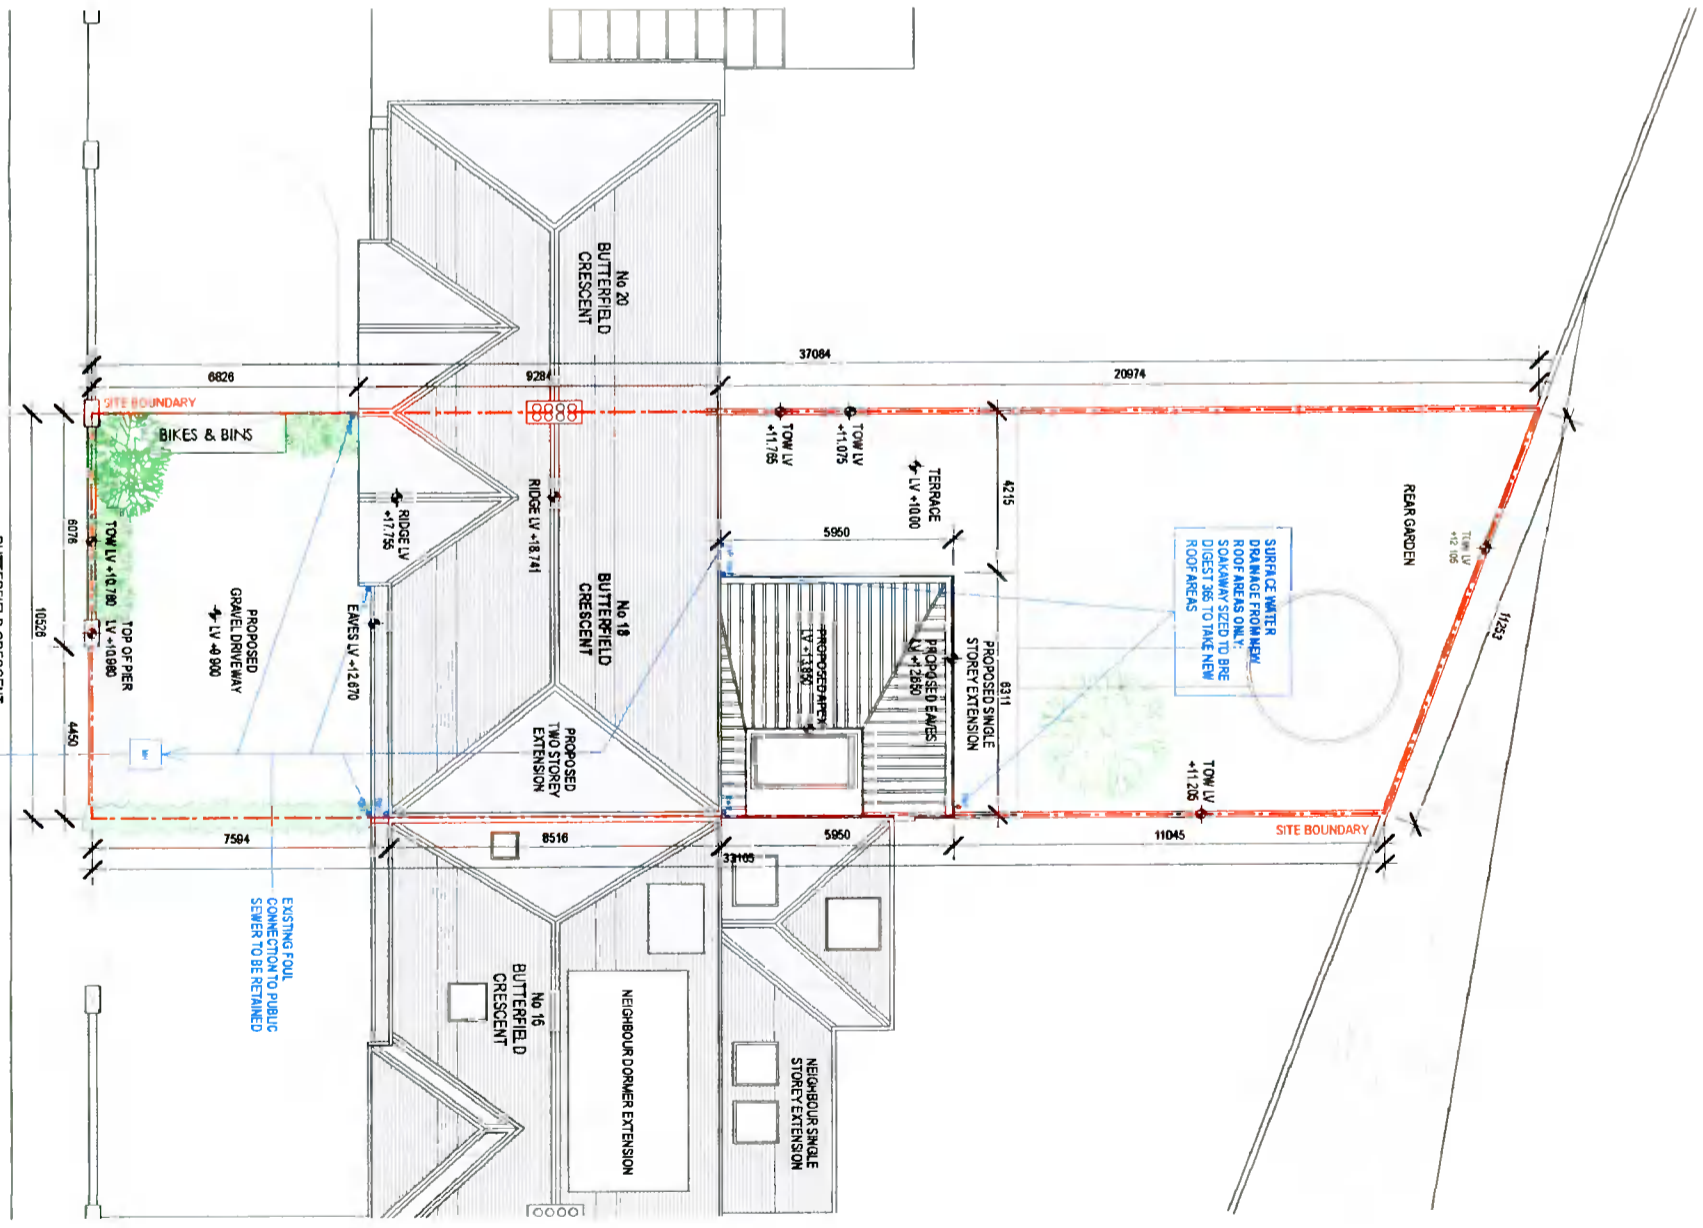

**PROPOSED SITE PLAN**

Scale 1:200 at A3

**PLANNING**

18 BUTTERFIELD CRESCENT  
RATHFARNHAM, D14 YP82

FOR: Stephen & Ita Langton

**PROPOSED ALTERATIONS**

**EXISTING + PROPOSED SITE PLANS**

Architect

Joan McEillogott Architect

Office 5, Wellington Quay, Temple Bar, D02 E852

Tel: 001 7973786 E: joanmceillogott@gmail.com

Refer to figured dimensions only. Do not scale from this drawing. This drawing is copyright.

Scale	Drawn	Date
1:200@A3	JM	SEP 2021

Drawing No  
**21.108.P 003**