


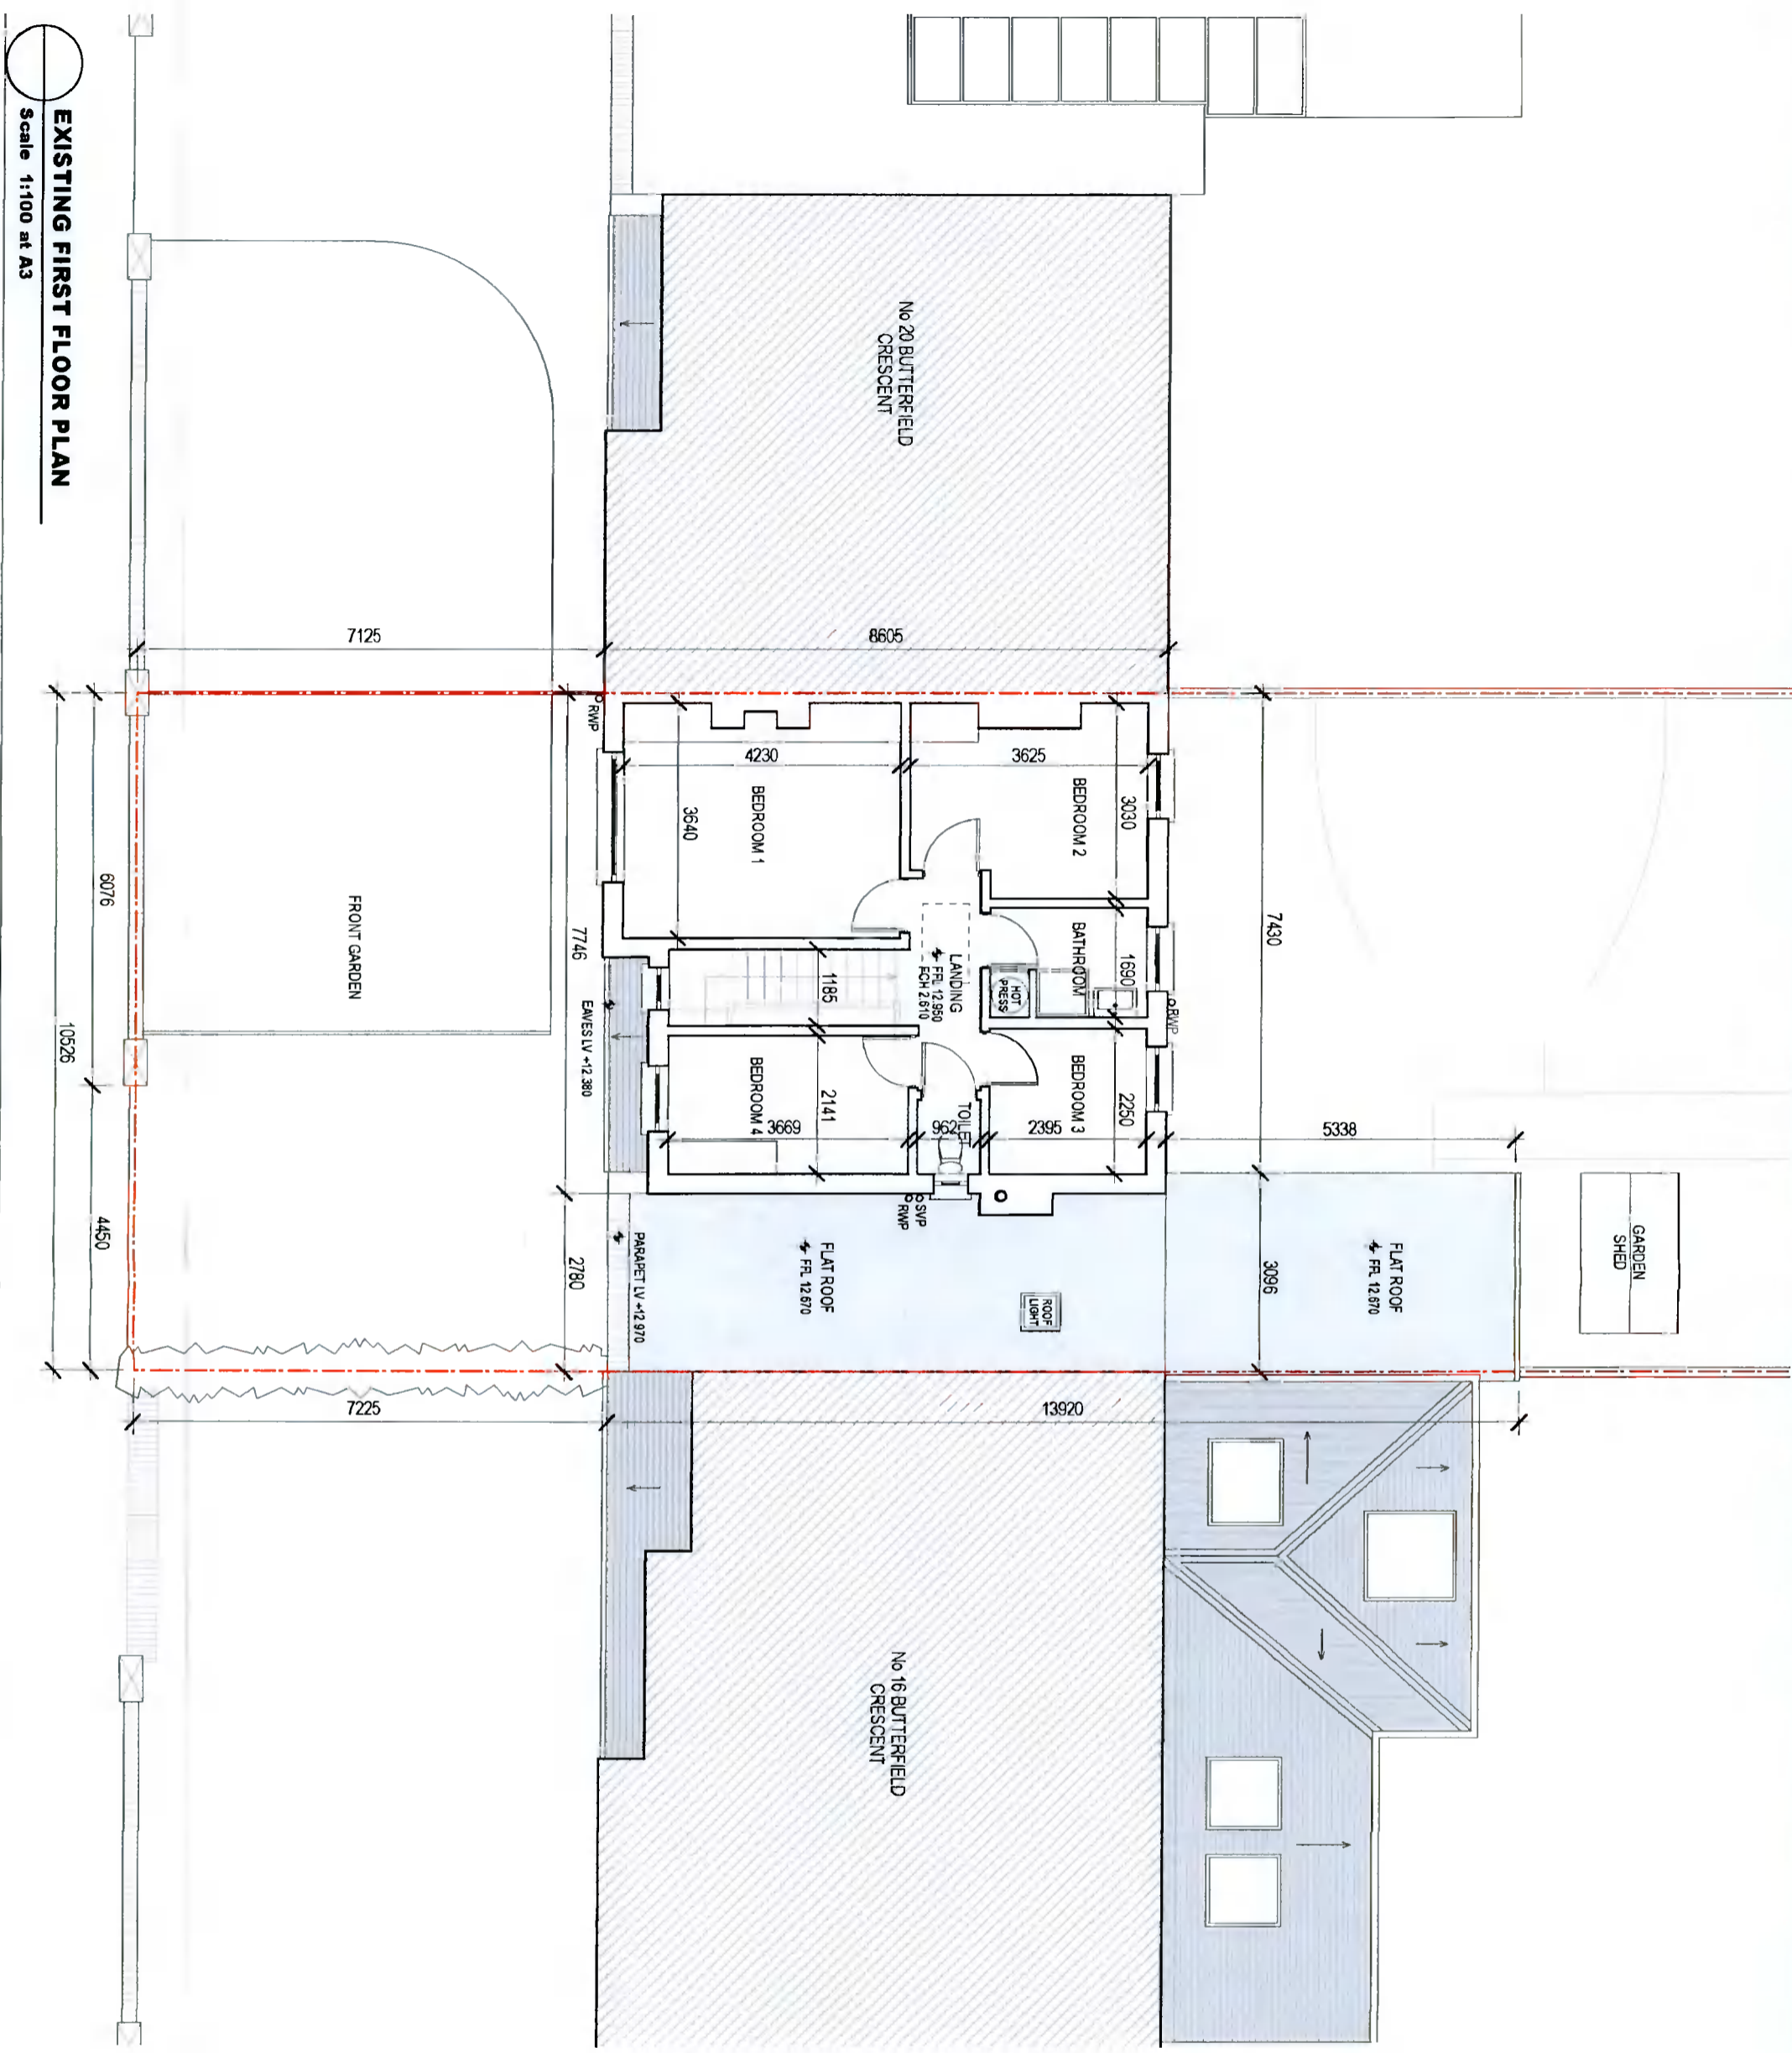

DRAWING LEGEND:

- - - SITE BOUNDARY
- EXISTING



PLANNING

18 BUTTERFIELD CRESCENT
 RATHFARNHAM, D14 YP82

For: Stephen & Ita Langton

PROPOSED ALTERATIONS

EXISTING FIRST FLOOR PLAN

Architect

Joan McEliligott Architect

Office 5, 9 Wellington Quay, Temple Bar, D02 E652
 Tel: 007 7973796 E: joanmceliligott@gmail.com

Refer to figured dimensions only. Do not scale from this drawing. This drawing is copyright.

Scale	Drawn	Date
1:100@A3	SD	SEP 2021

Drawing No
21.108.P 101