


**DRAWING LEGEND:**

--- SITE BOUNDARY

--- EXISTING

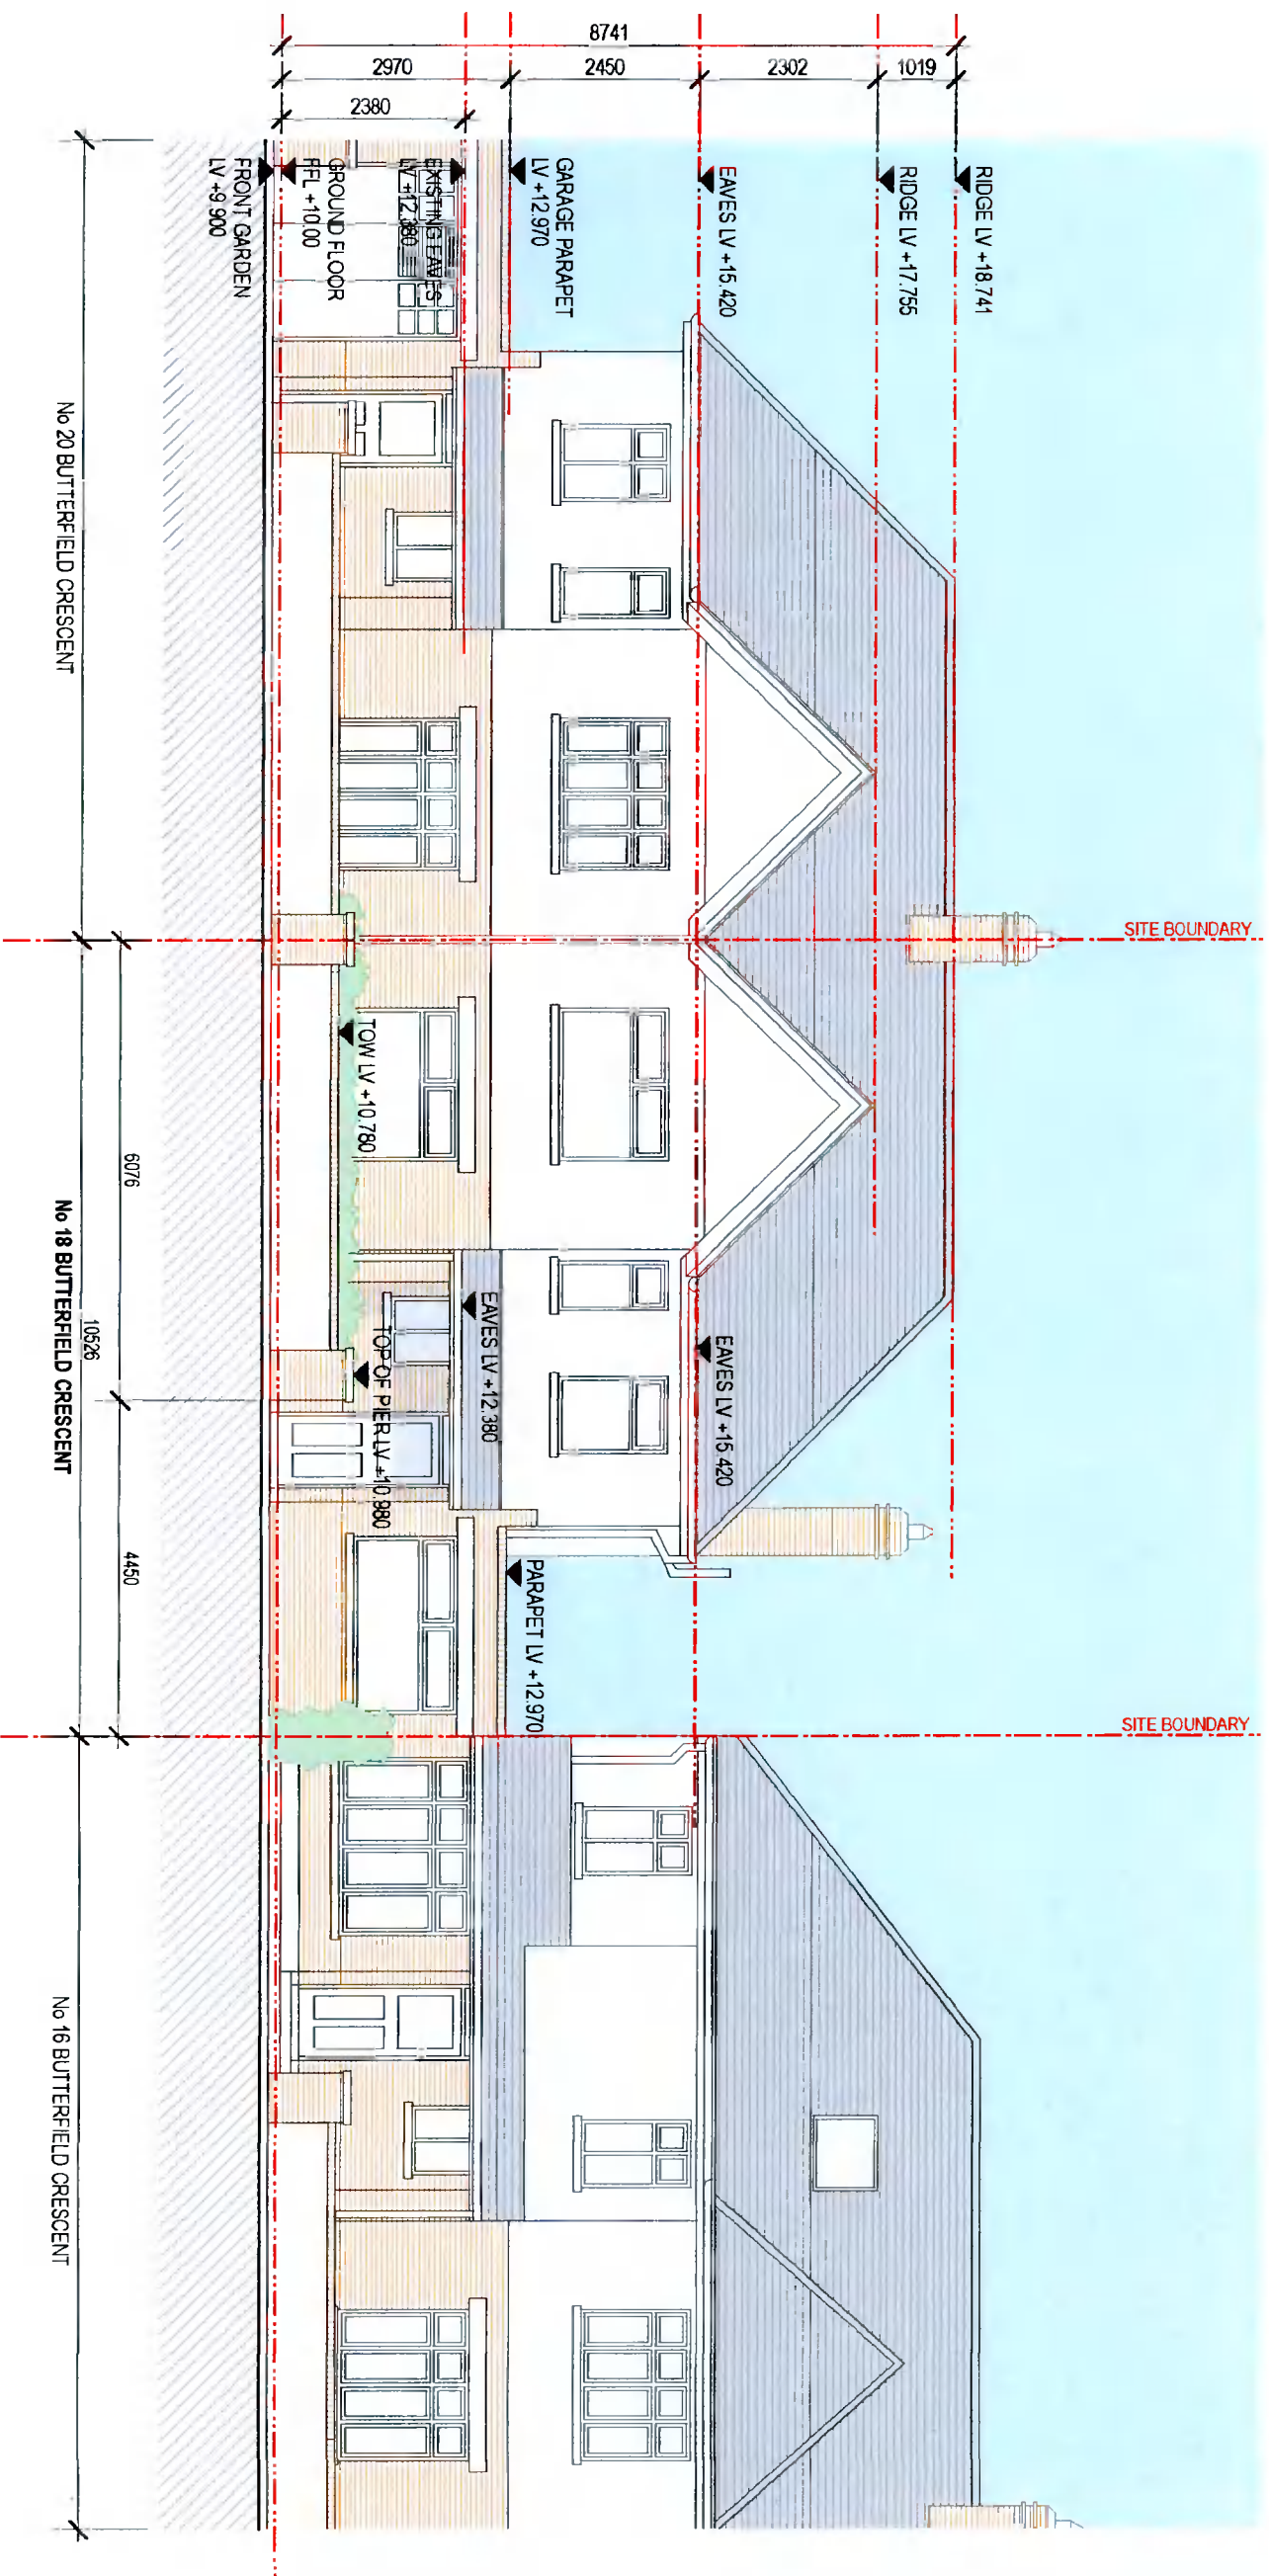

**PLANNING**

18 BUTTERFIELD CRESCENT  
 RATHFARNHAM, D14 YP82  
 FOR: Stephen & Ita Langton  
 Project  
 PROPOSED ALTERATIONS

Drawing  
 EXISTING  
 FRONT ELEVATION


Architect  
**Joan McEilligott Architect**  
 Office 5, 9 Wellington Quay, Temple Bar, D02 E662  
 Tel: 00353 1 7973786 E: joanmceilligott@gmail.com

Refer to figured dimensions only. Do not scale from this drawing. This drawing is copyright.  
 Scale 1:100@A3  
 Drawn SD  
 Date SEP 2021  
 Drawing No 21.108.P 103

**EXISTING FRONT ELEVATION**  
 Scale 1:100 at A3

**DRAWING LEGEND:**

- - - SITE BOUNDARY
- EXISTING

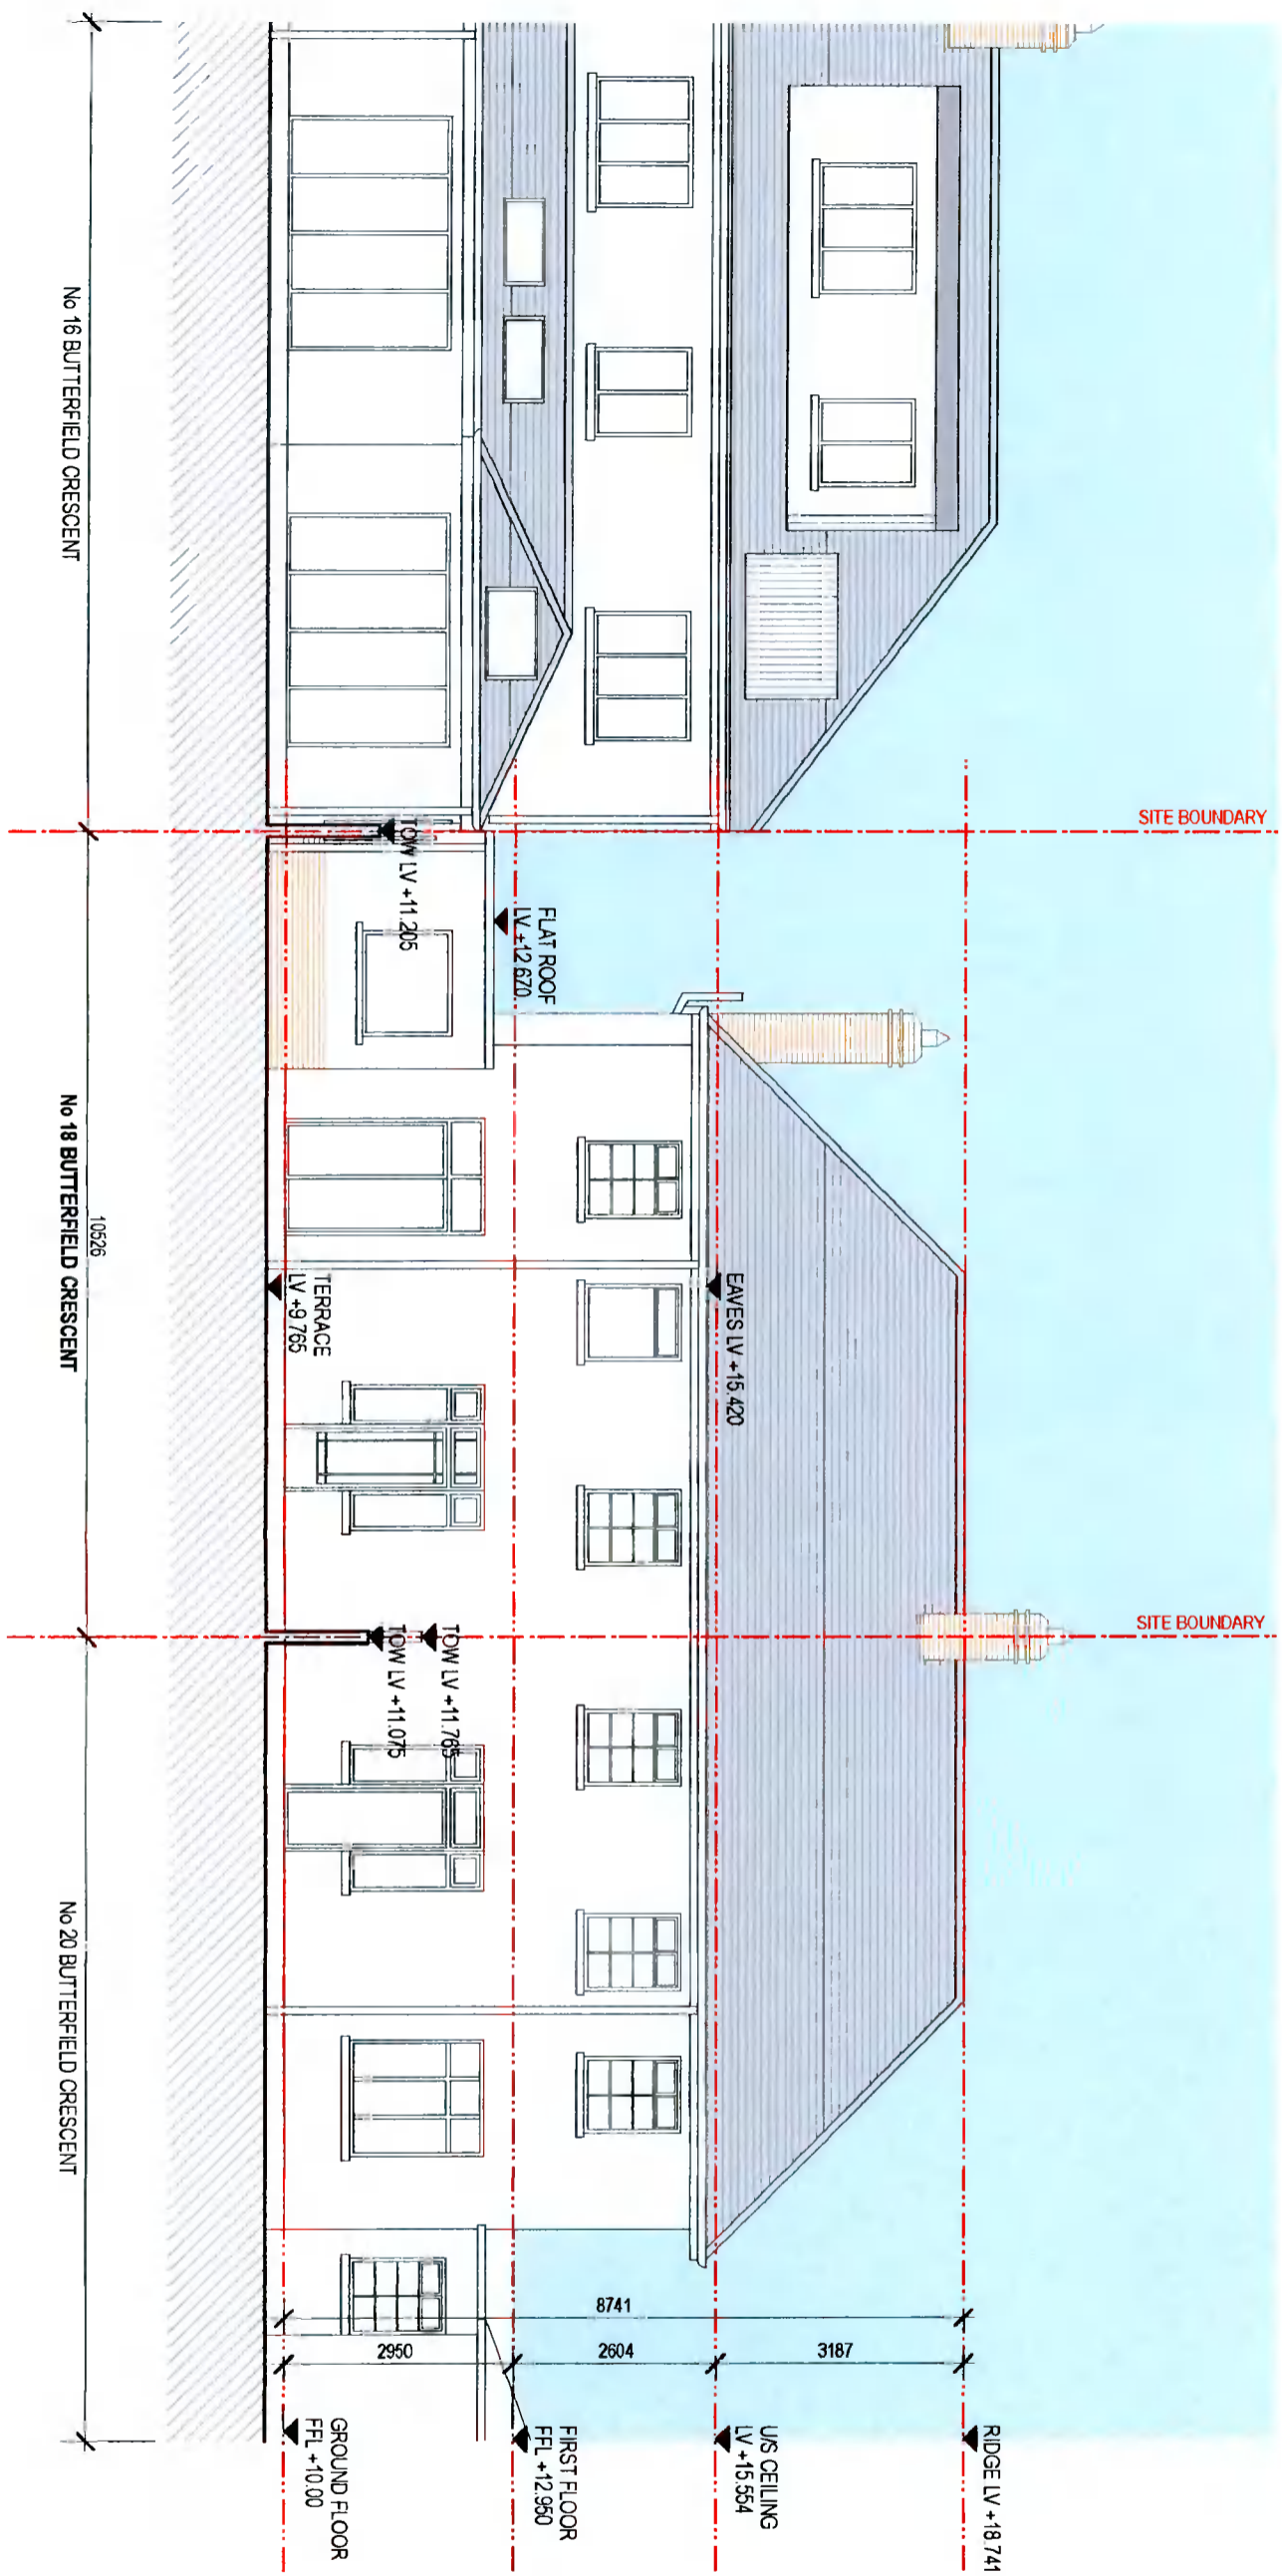

**PLANNING**

18 BUTTERFIELD CRESCENT  
RATHFARNHAM, D14 YP82

FOR: Stephen & Ita Langton

Project  
PROPOSED ALTERATIONS

Drawing  
EXISTING  
REAR ELEVATION

Architect

**Joan McEilligott Architect**

Office 5, 9 Wellington Quay, Temple Bar, D02 E662  
Tel: 00353 1 7973786 E: joanmceilligott@gmail.com

Refer to figured dimensions only. Do not scale from this drawing. This drawing is copyright.

Scale	Drawn	Date
1:100@A3	SD	SEP 2021

Drawing No

21.108.P 104

**EXISTING REAR ELEVATION**

Scale 1:100 at A3