

No 20 BUTTERFIELD CRESCENT

DRAWING LEGEND:

- - - - SITE BOUNDARY
- EXISTING

PLANNING

18 BUTTERFIELD CRESCENT
 RATHFARNHAM, D14 YP82
 FOR: Stephen & Ita Langton
 Project
 PROPOSED ALTERATIONS


Drawing
 EXISTING
 EAST ELEVATION

Architect
Joan McElligott Architect
 Office 5, 9 Wellington Quay, Temple Bar, D02 E562
 Tel: 087 7973786 E: joanmcelligott@gmail.com

Scale 1:100@A3 SD SEP 2021
 Drawing No
21.108.P 107

EXISTING EAST ELEVATION (NEIGHBOUR NO 20 BUTTERFIELD CRESCENT)

Scale 1:100 at A3

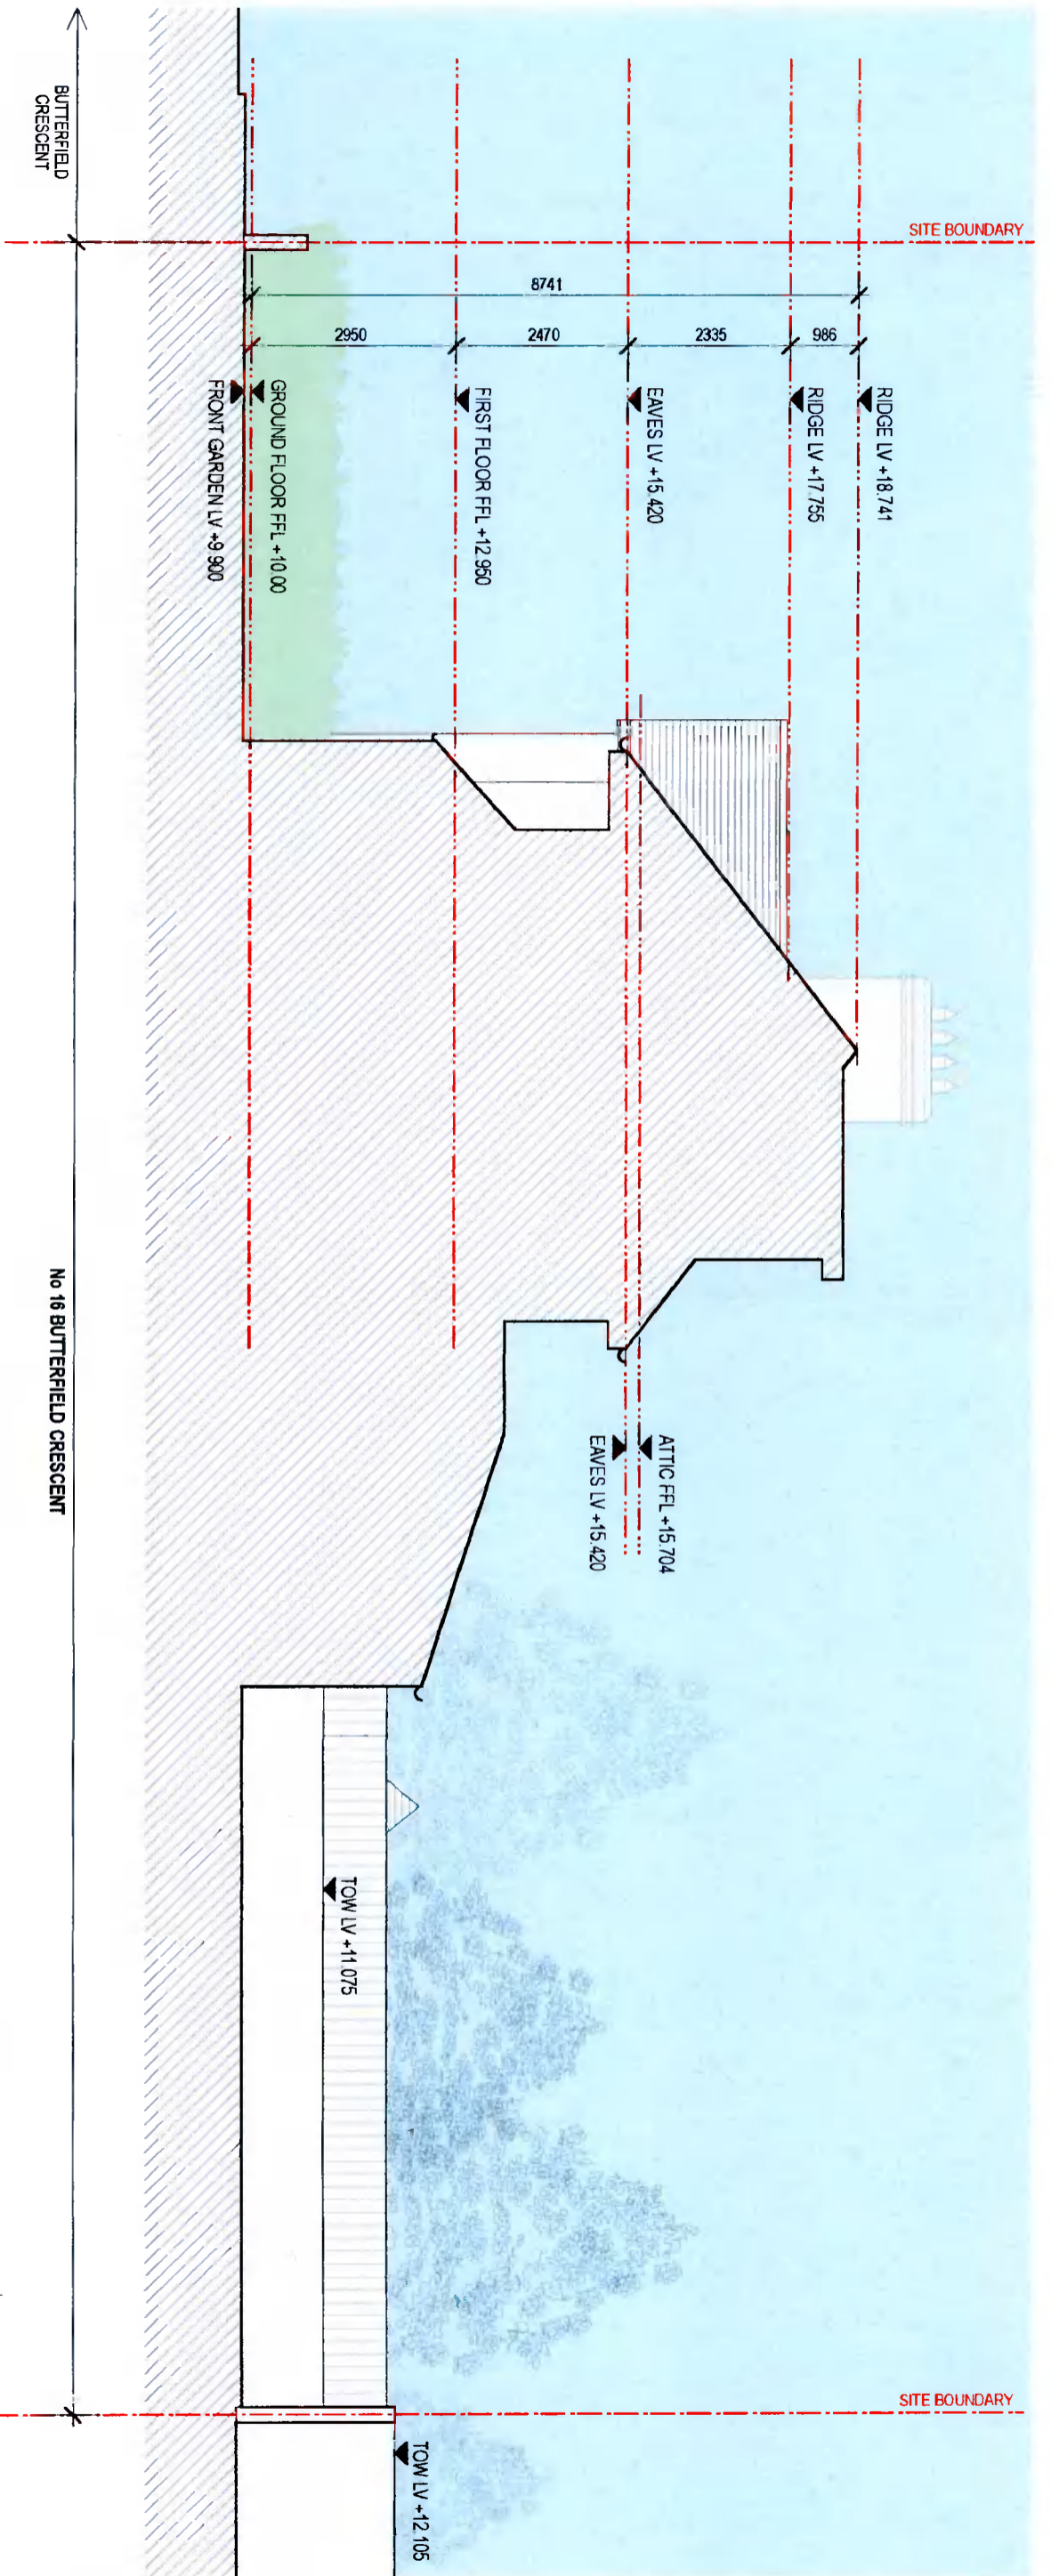

DRAWING LEGEND:

- - - - - SITE BOUNDARY
- EXISTING

PLANNING

18 BUTTERFIELD CRESCENT
 RATHFARNHAM, D14 YP82

FOR: Stephen & Ita Langton

PROPOSED ALTERATIONS

EXISTING
 WEST ELEVATION

Joan McEliligott Architect
 Office: 5, 9 Wellington Quay, Temple Bar, D02 E662
 Tel: 087 7973786 E: joanmceliligott@gmail.com

Scale: 1:100@A3
 Date: SEP 2021

Drawing No: 21.108.P 108