


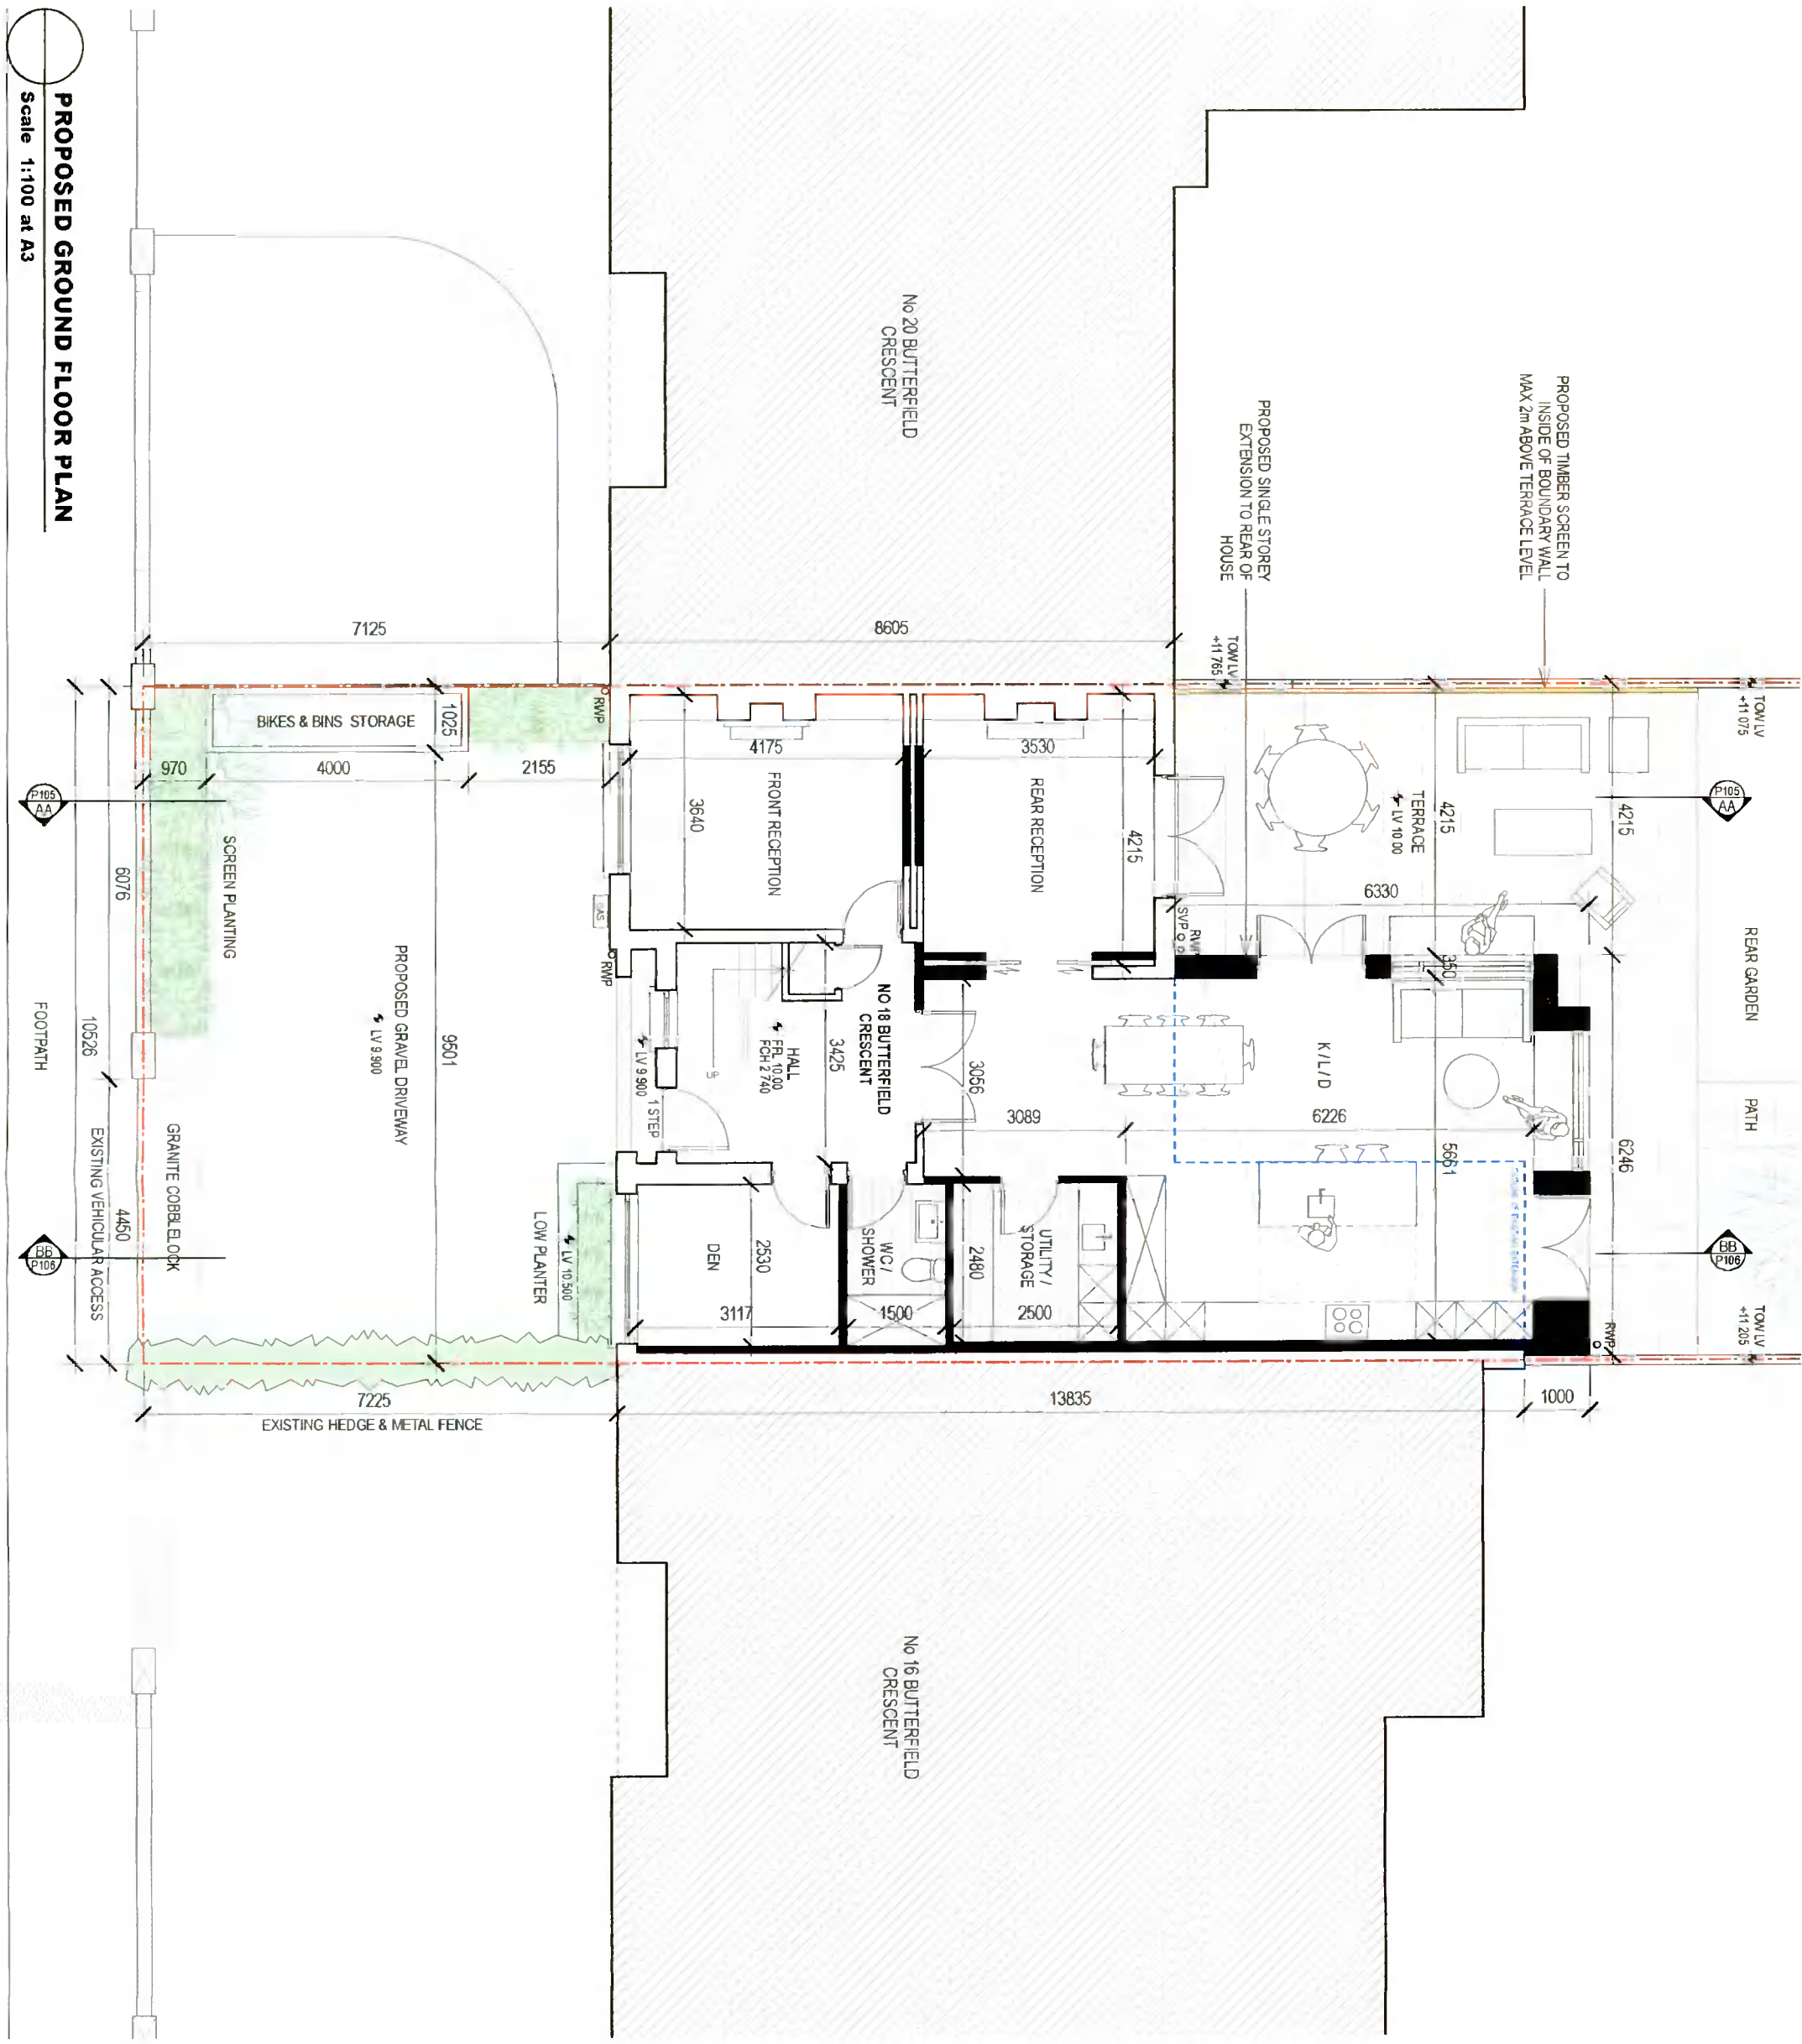

NORTH

DRAWING LEGEND:

- SITE BOUNDARY
- EXISTING
- PROPOSED



PLANNING

18 BUTTERFIELD CRESCENT
RATHFARNHAM, D14 YP82

For Stephen & Ita Langton

Project
PROPOSED ALTERATIONS

Drawing
PROPOSED
GROUND FLOOR PLAN

Architect
Joan Mcelligott Architect

Office 5, 9 Wellington Quay, Temple Bar, D02 E652
Tel: 087 7973786 E: joanmceligott@gmail.com

Refer to figured dimensions only. Do not scale from this drawing. This drawing is copyright.


Scale 1:100@A3 SD SEP 2021
Drawing No 21.108.P 200

PROPOSED GROUND FLOOR PLAN
Scale 1:100 at A3

BUTTERFIELD CRESCENT



PROPOSED SINGLE STOREY
EXTENSION TO REAR OF
HOUSE, STANDING SEAM METAL
PITCHED ROOF

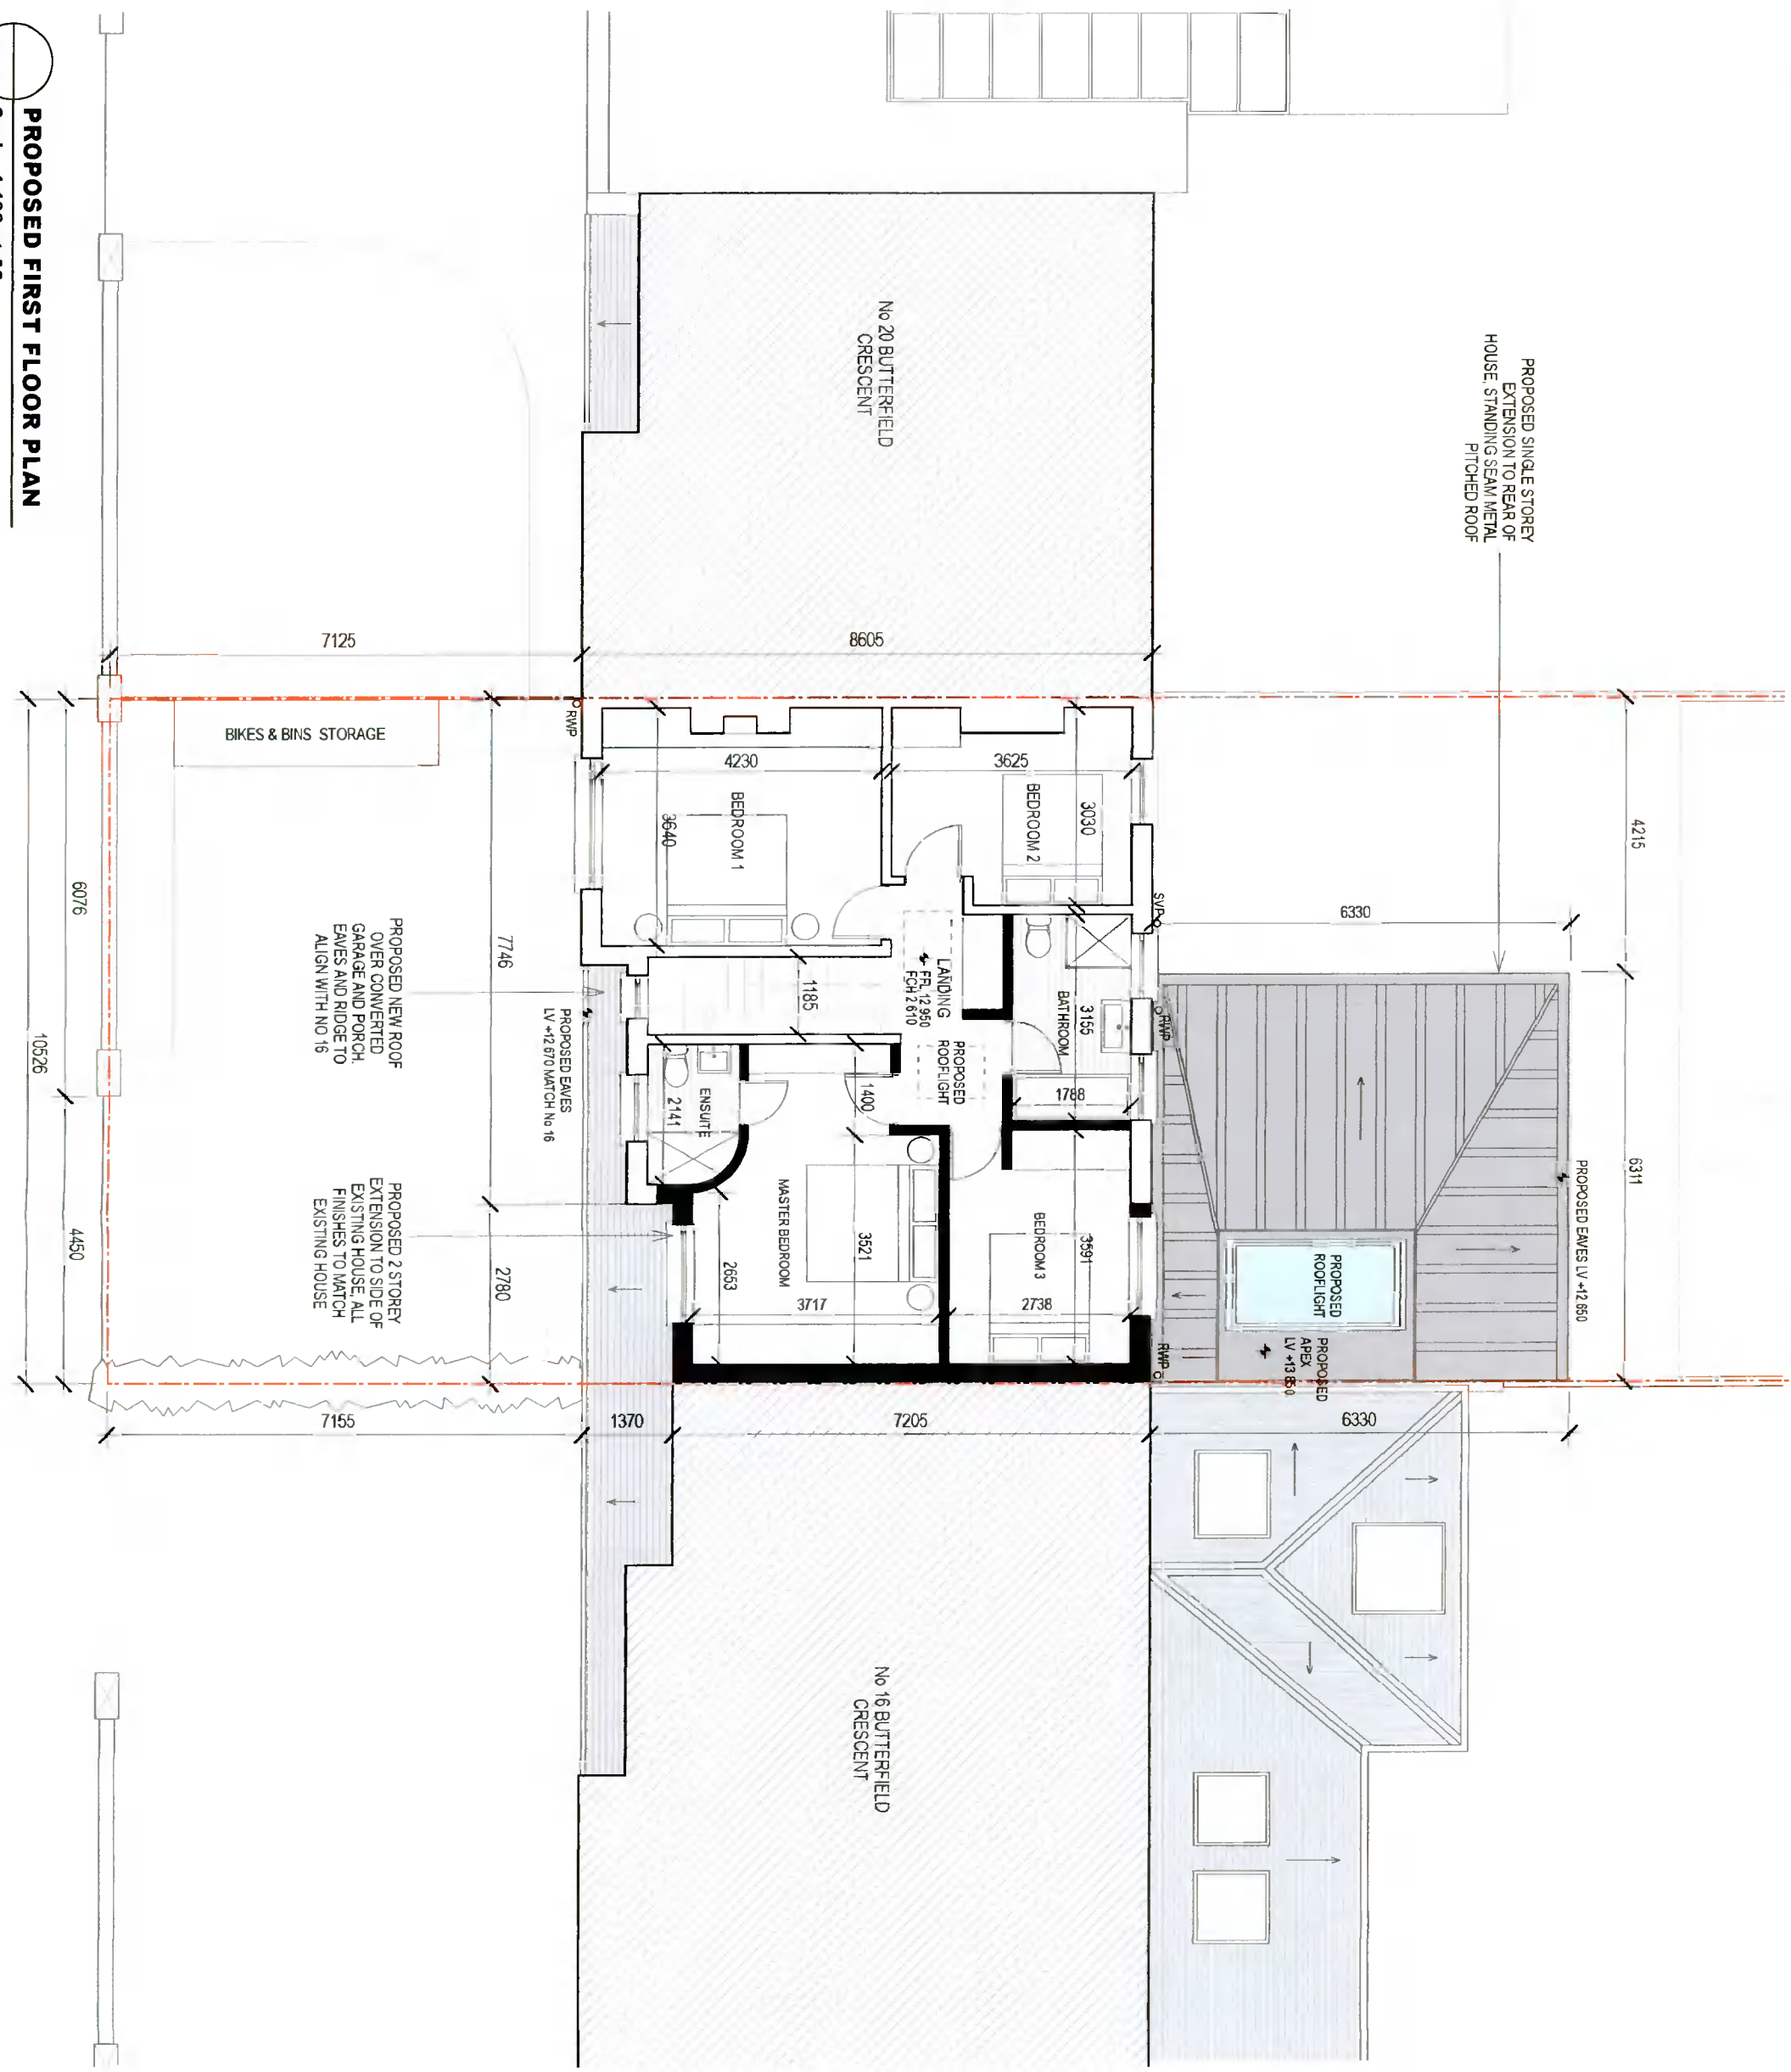

DRAWING LEGEND:

-  SITE BOUNDARY
-  EXISTING
-  PROPOSED

PLANNING

18 BUTTERFIELD CRESCENT
RATHFARNHAM, D14 YP82

FOR: Stephen & Ita Langton

Project
PROPOSED ALTERATIONS

Drawing
**PROPOSED
FIRST FLOOR PLAN**

Architect
Joan McElligott Architect

Office 5, 9 Wellington Quay, Temple Bar, D02 E652
Tel: 087 7973786 E: joanmcelligott@gmail.com

Refer to figured dimensions only. Do not scale from
this drawing. This drawing is copyright.

Scale	Drawn	Date
1:100@A3	SD	SEP 2021

Drawing No
21.108.P 201

PROPOSED FIRST FLOOR PLAN

Scale 1:100 at A3

BUTTERFIELD CRESCENT