







- DRAWING LEGEND:**
-  SITE BOUNDARY
 -  EXISTING
 -  PROPOSED

 

PLANNING

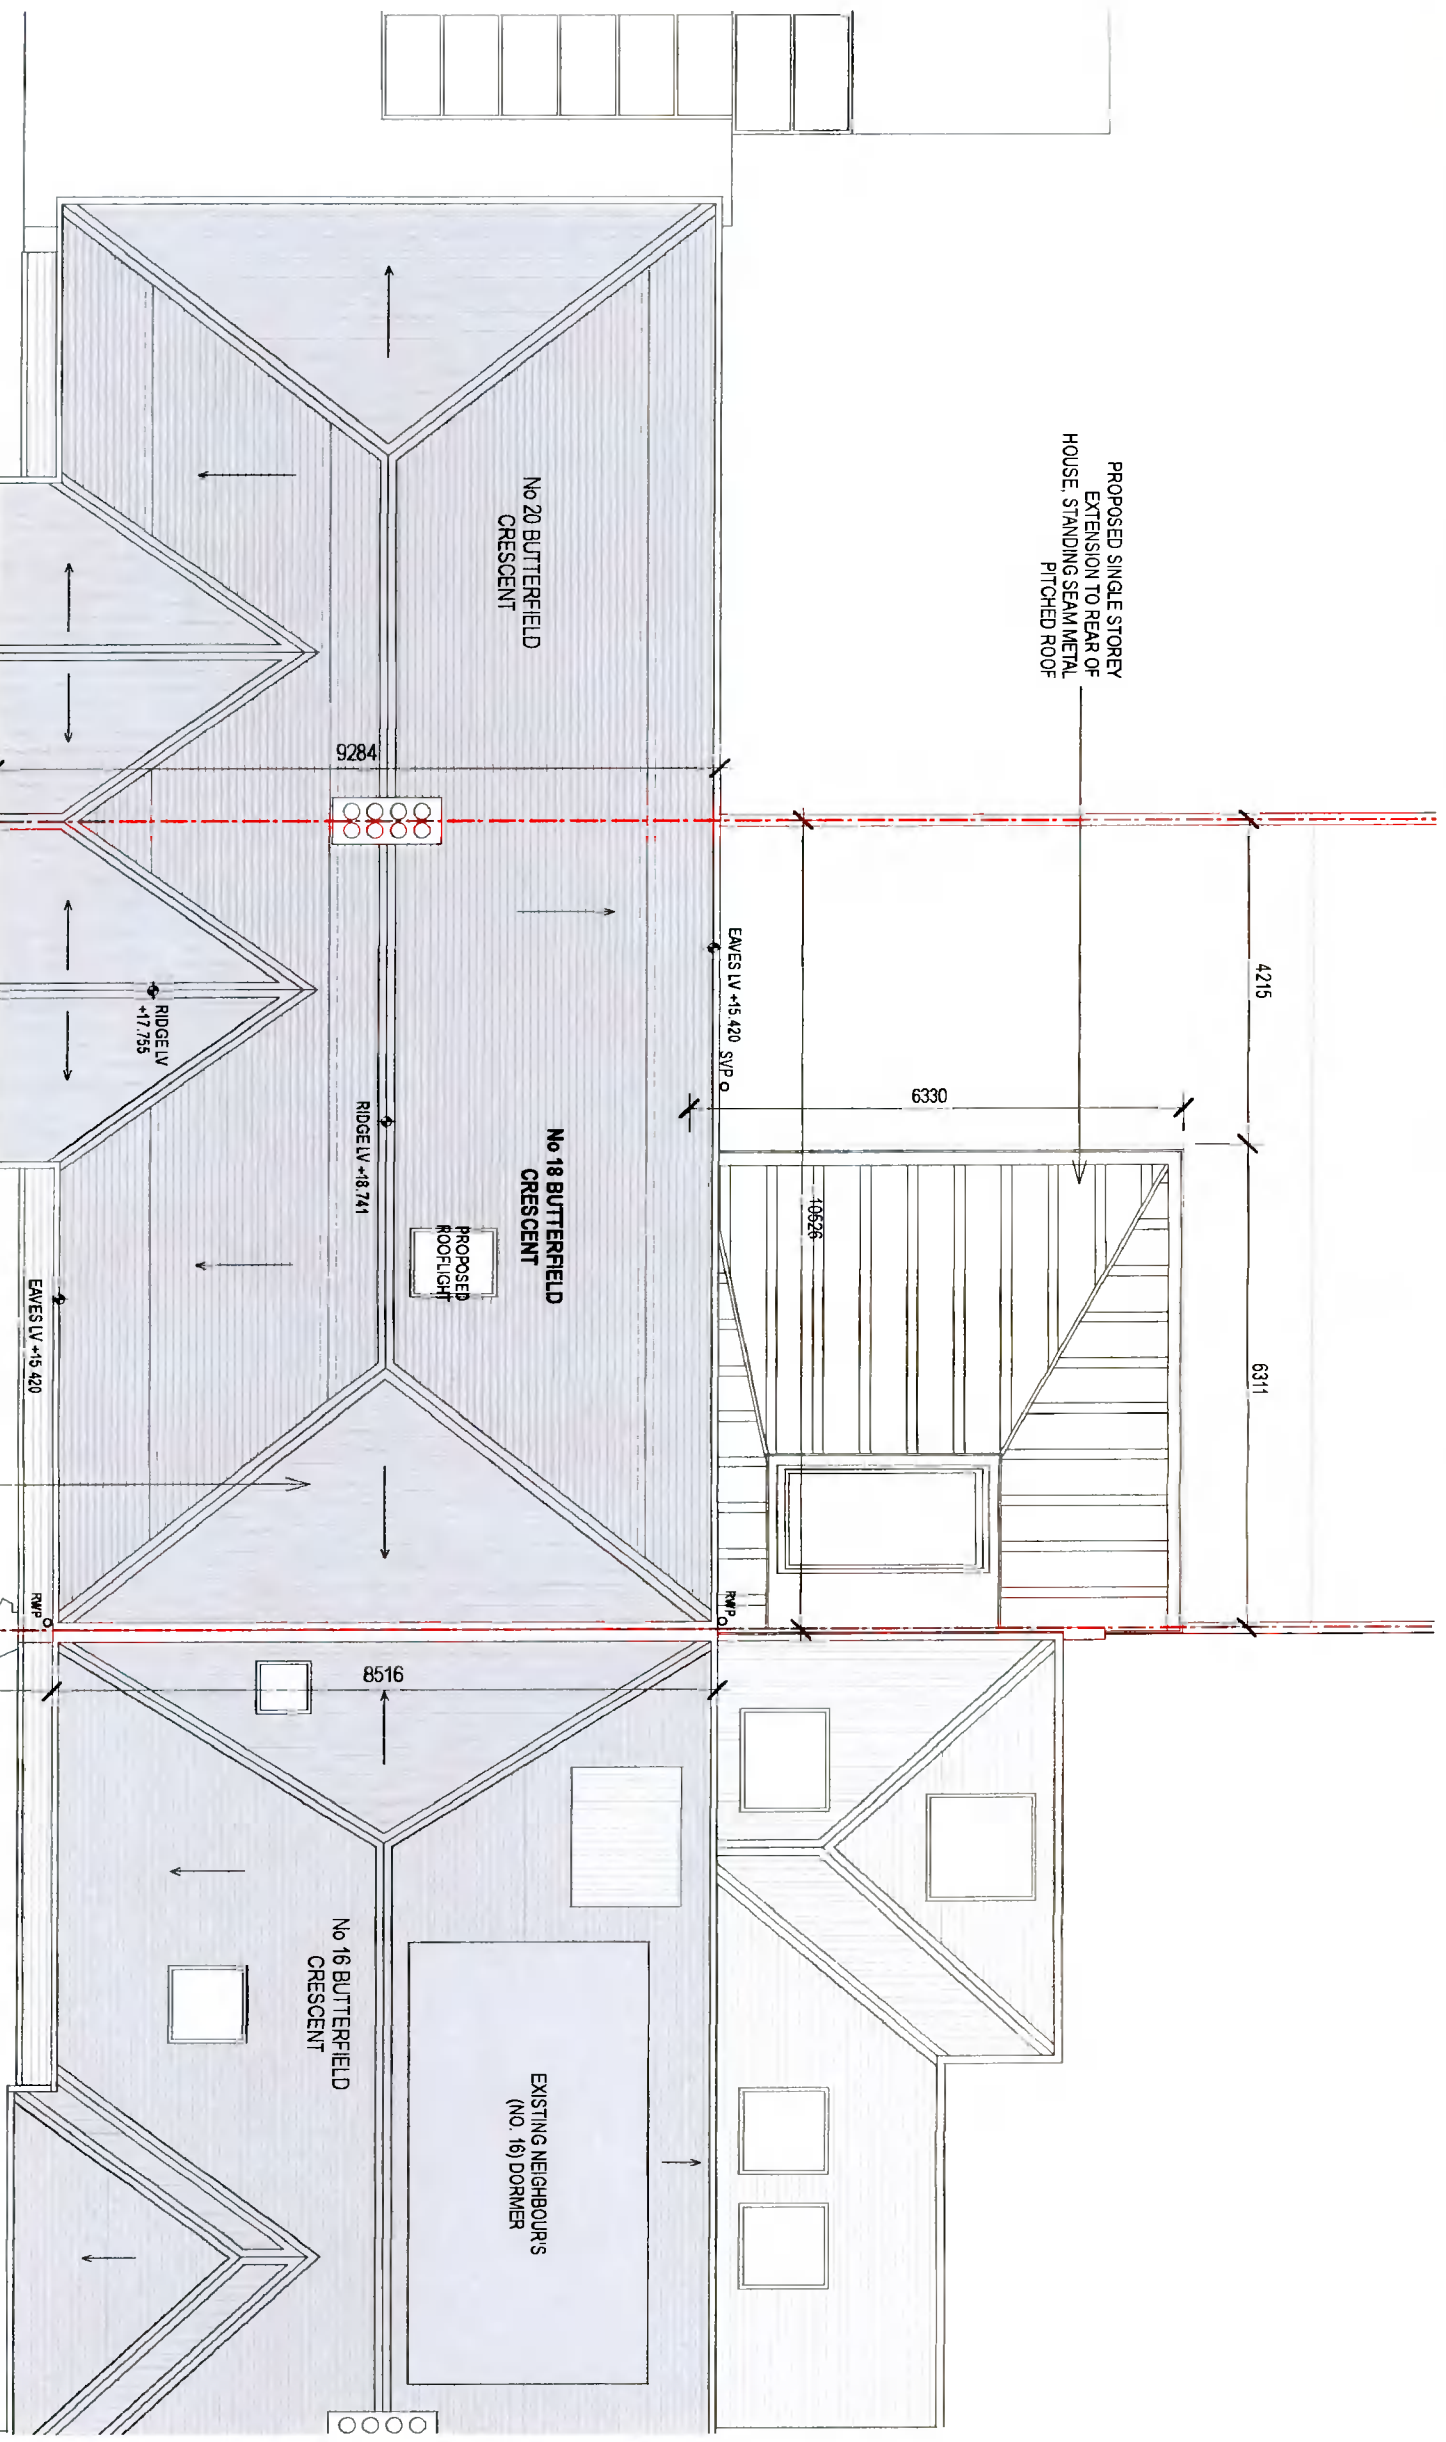18 BUTTERFIELD CRESCENT
RATHFARNHAM, D14 YP82

FOR: Stephen & Ita Langton

Project
PROPOSED ALTERATIONS

**PROPOSED
ROOF PLAN**

Architect
Joan McEliligott Architect

Office 5, 9 Wellington Quay, Temple Bar, D02 E662
Tel: 087 7973786 E: joanmceliligott@gmail.com

Refer to figured dimensions only. Do not scale from this drawing. This drawing is copyright.

Scale	Drawn	Date
1:100@A3	SD	SEP 2021

Drawing No
21.108.P 202

PROPOSED ROOF PLAN

Scale 1:100 at A3

BUTTERFIELD CRESCENT