

PROPOSED SINGLE STOREY
EXTENSION TO REAR OF
HOUSE. STANDING SEAM
METAL PITCHED ROOF. IN
ELEVATION BEYOND

No 20 BUTTERFIELD CRESCENT

PLANNING
18 BUTTERFIELD CRESCENT
RATHFARNHAM, D14 YP82
FOR: Stephen & Ita Langton
Project
PROPOSED ALTERATIONS
Drawing
PROPOSED
EAST ELEVATION


Architect
Joan McEilgott Architect
Office 5, 9 Wellington Quay, Temple Bar, D02 E652
Tel: 087 7973786 E: joanmceilgott@gmail.com

Refer to figured dimensions only. Do not scale from this drawing. This drawing is copyright.
Scale 1:100@A3 SD SEP 2021
Drawing No **21.108.P 207**

DRAWING LEGEND:

- - - - - SITE BOUNDARY
- EXISTING
- PROPOSED

PROPOSED EAST ELEVATION (NEIGHBOUR NO 20 BUTTERFIELD CRESCENT)
Scale 1:100 at A3

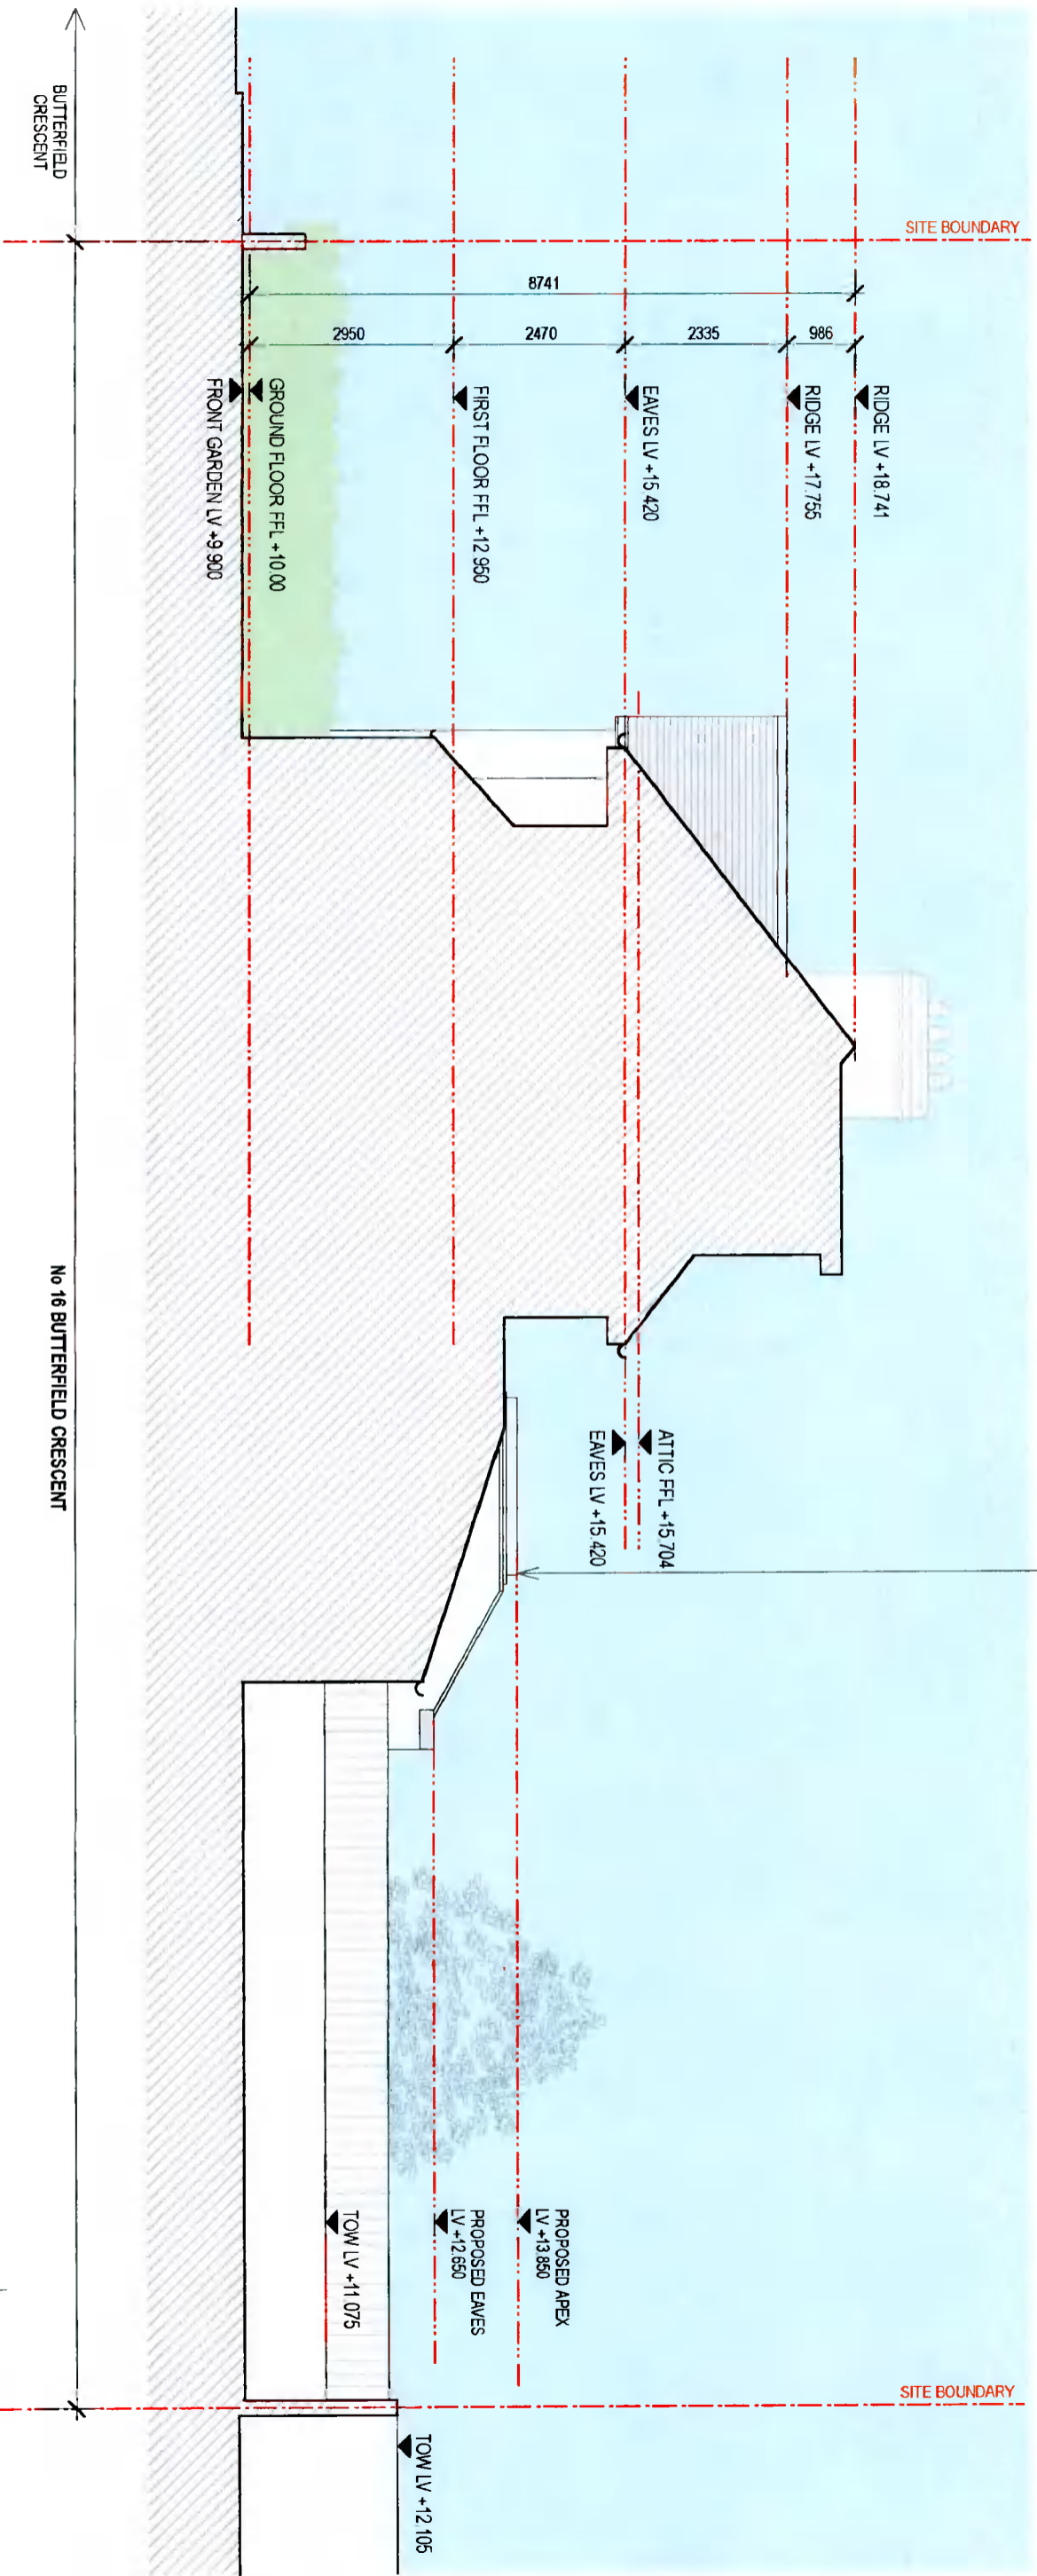

PLANNING

18 BUTTERFIELD CRESCENT
 RATHFARNHAM, D14 YP82

For: Stephen & Ita Langton

Project
 PROPOSED ALTERATIONS
 Drawing
PROPOSED WEST ELEVATION

Architect
Joan McElligott Architect
 Office 5, 9 Wellington Quay, Temple Bar, D02 E662
 Tel: 087 7973786 E: joanmcelligott@gmail.com

DRAWING LEGEND:

--- SITE BOUNDARY
 --- EXISTING
 --- PROPOSED

Scale 1:100@A3 SD SEP 2021
 Drawing No 21.108.P 208

PROPOSED WEST ELEVATION (NEIGHBOUR NO 16 BUTTERFIELD CRESCENT)
 Scale 1:100 at A3