


# OSi PLACE Map

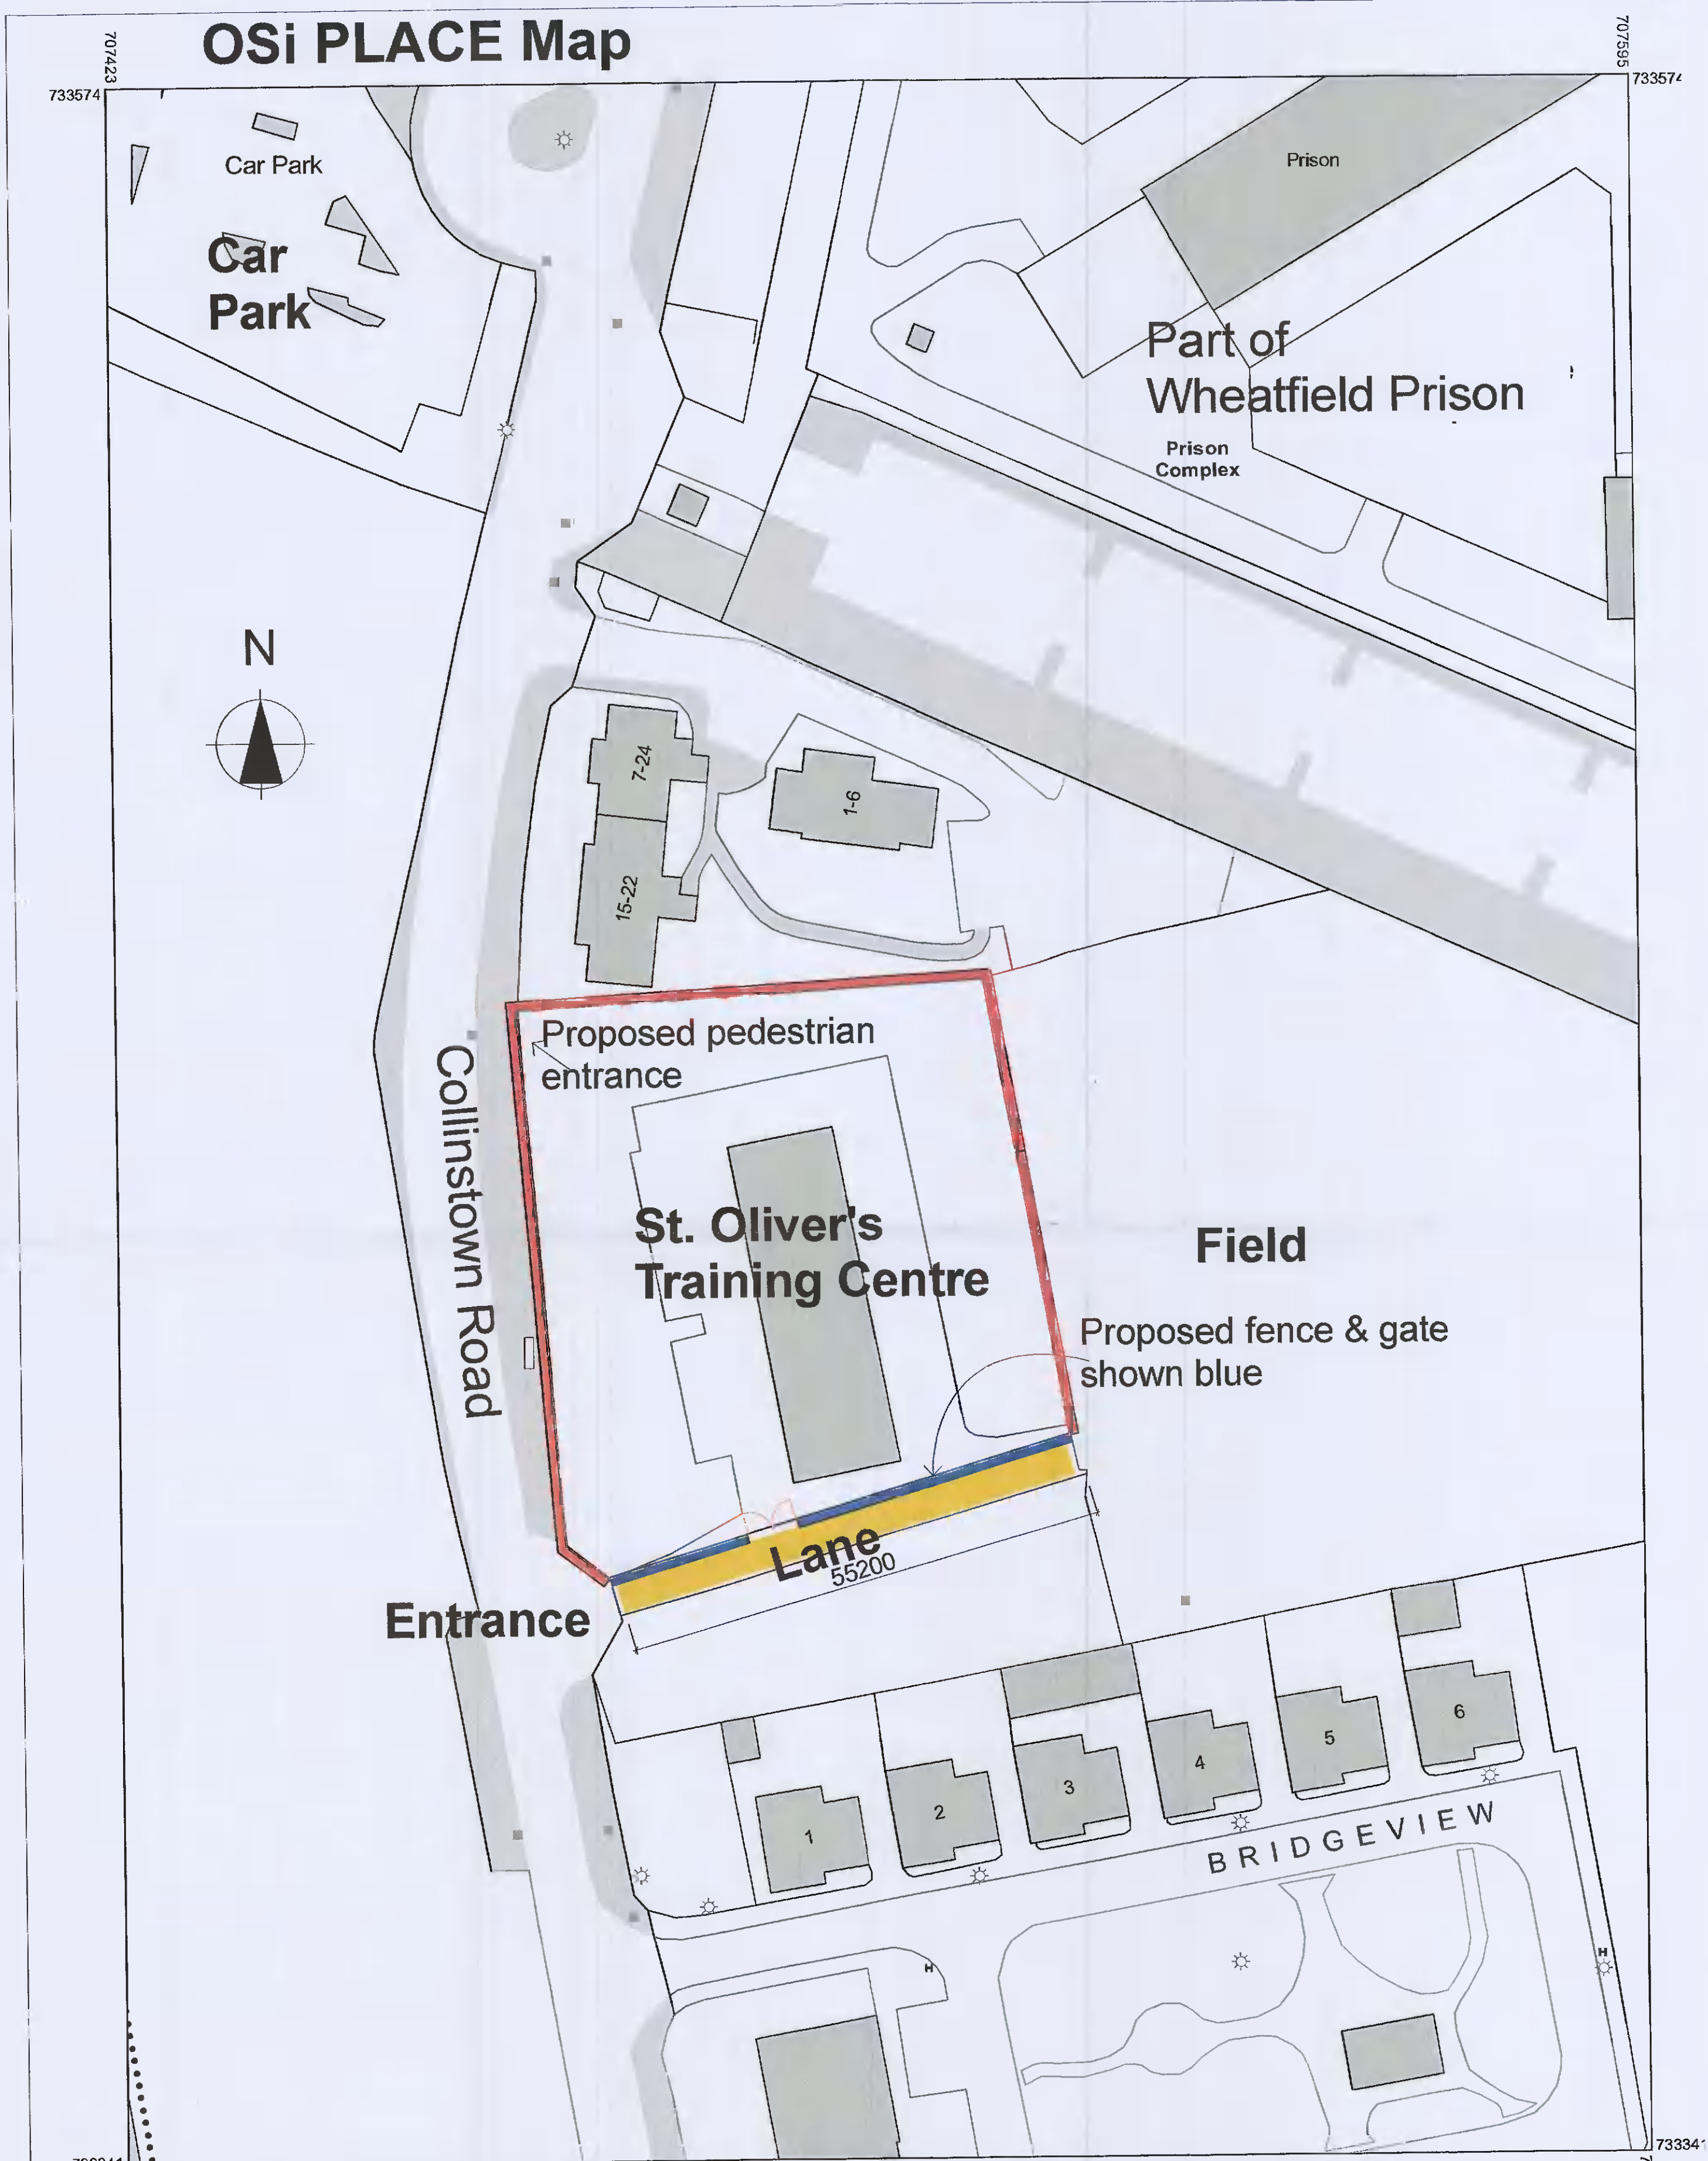

## SITE PLAN

Scale 1:500

## Proposed fence & gate at St. Oliver's Training Centre

P M Ging Architect. Unit G Tower Commercial Centre, Monastery Road, Clondalkin, Dublin 22