





**COPYRIGHT**  
 No part of this document may be re-produced or transmitted in any form or by any means, electronic or mechanical, including photocopying, recording, or by any information storage and retrieval system, without the written permission of Struct Consulting Engineers as copyright holder except as agreed for use on the project for which the document was originally issued


**NOTES:**  
 1) All levels are in metres and have to be referred to a temporary benchmark  
 2) Do not scale off this drawing. Use figured dimensions only

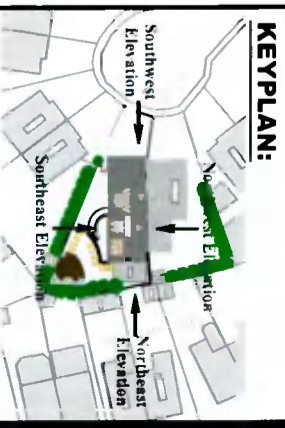

**Planning Drawings Only**  
 These drawings should not be used for construction.

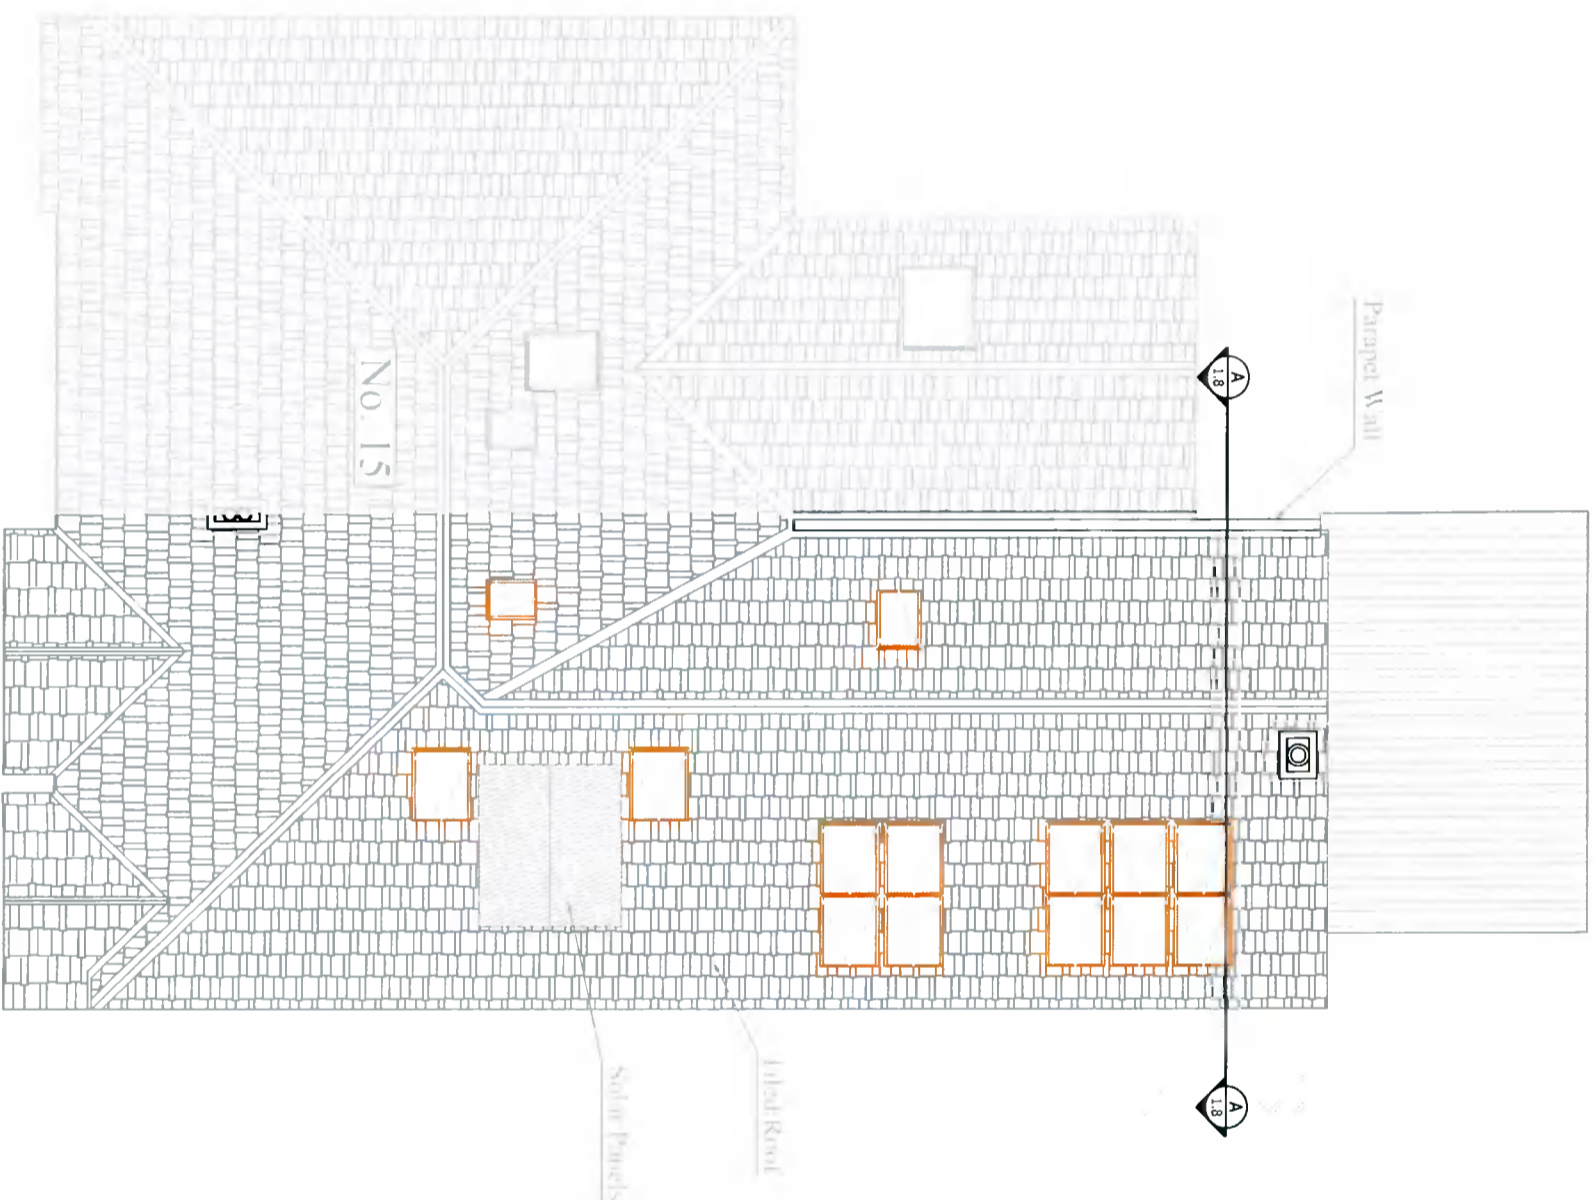

Rev	Details	Date
A	Minor Amendments	14/10/21
-	Issued for review	28/08/21

 

16 Oakcourt Park  
 Palmerston  
 Dublin 20

**Job title:**  
 Extension and Adjustments  
 to No. 16 Oakcourt Park

**Drawing title:**  
 Existing Roof Plan

**Drawing No.:**  
 1910 - PG - 1.4

**Client:**  
 Daire and Romaine Nolan

Drawn by:	Checked by:	Scale:
R.O.D.	D.N.	1:100 @A3
Date:	Rev:	
28/09/2021	A	

# Existing Roof Plan

5

Scale: 1:100

Planning