


Planning

13

Proposed Ground Floor Plan

Scale: 1:100

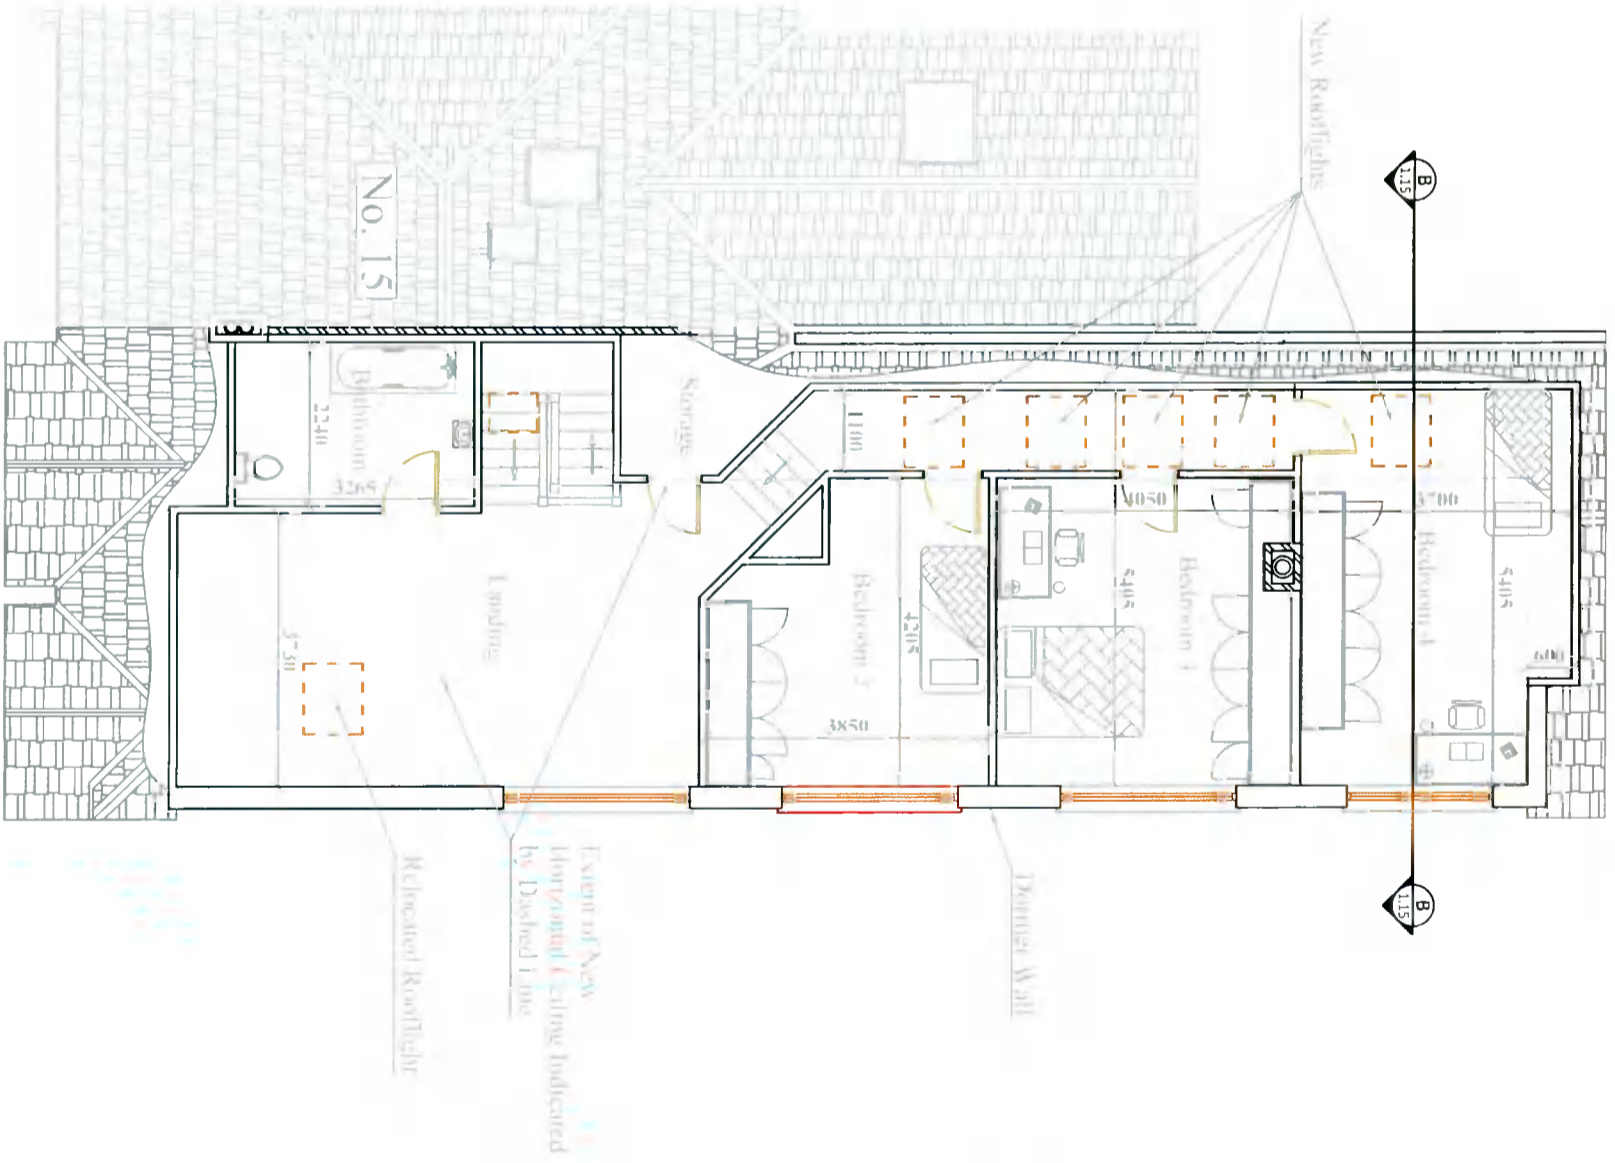

14

Proposed First Floor Plan

Scale: 1:100


COPYRIGHT

No part of this document may be re-produced or transmitted in any form or stored in any retrieval system of any nature without the written permission of iStruct Consulting Engineers as copyright holder except as agreed for use on the project for which the document was originally issued

NOTES:

- 1) All levels are in metres and have to be referred to a temporary benchmark.
- 2) Do not scale off this drawing. Use figured dimensions only.

KEYPLAN:

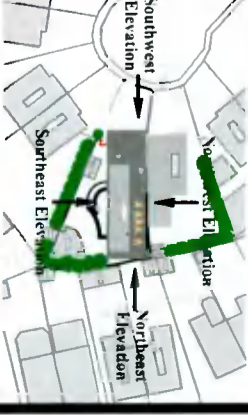

Legend

- Existing Roofline
- Proposed Roofline

Planning Drawings Only

These drawings should not be used for construction.

Rev	Details	Date
B	Minor Amendments	06.08.2021
A	Minor Amendments	30.08.21
-	Issued for review	27.09.21



Job title:
Extension and Adjustments
to No. 16 Oakcourt Park

Drawing title:
Proposed Floor Plans

Drawing No.:
1910 - PG - 1.10


Client:
Daire and Romaine Nolan

Drawn by:	Checked by:	Scale:
R.O.D.	D.N.	1:100 0A3
Date:	Rev	
27/09/2021	g	



Parapet Wall Extended to End of New Extension

Existing Pitched Roof Profile Extended to Rear Tiles to Match Existing

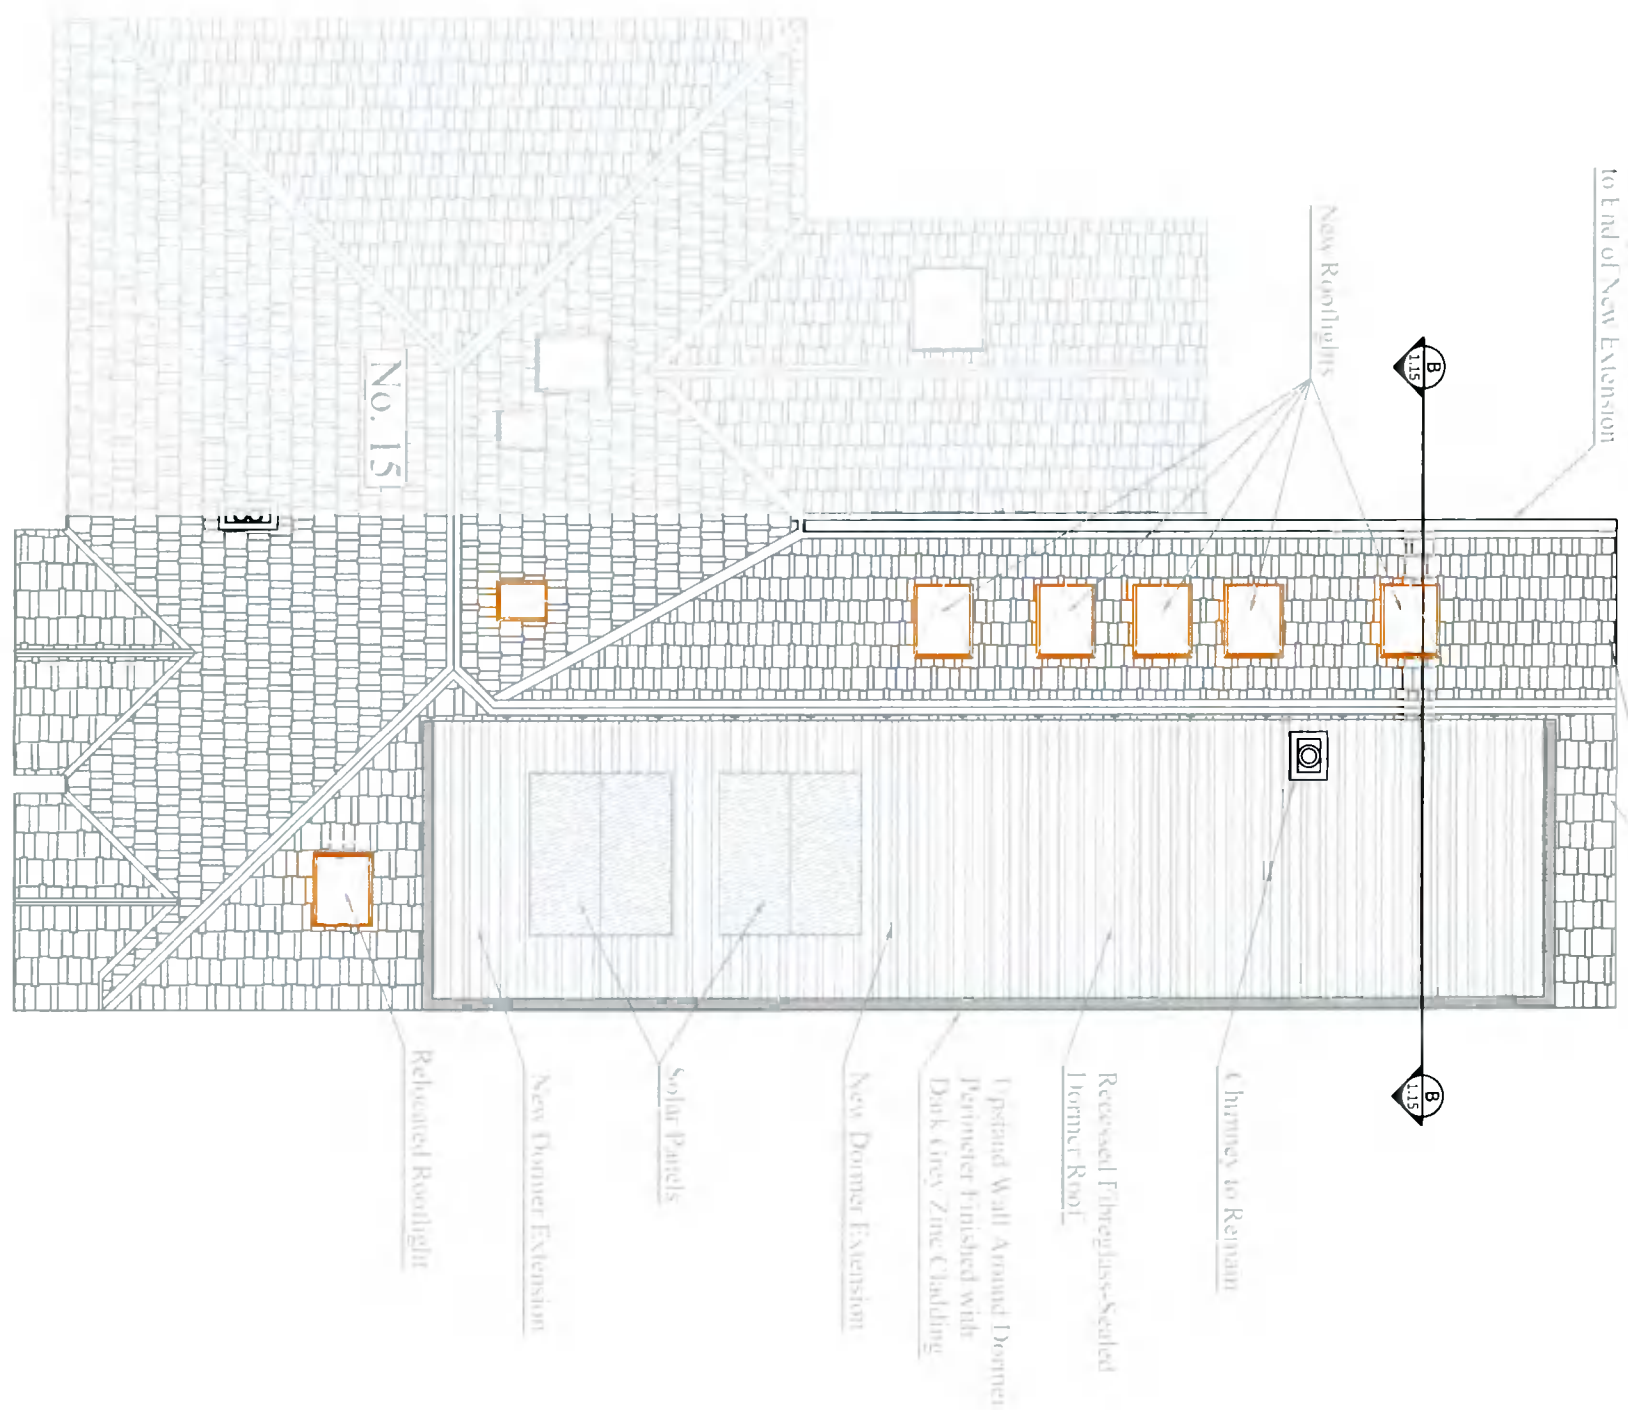

No. 15

B 1:15 B 1:15


COPYRIGHT

No part of this document may be re-produced or transmitted in any form or stored in any retrieval system of any nature without the written permission of Struct Consulting Engineers as copyright holder except as agreed for use on the project for which the document was originally issued

NOTES:

- 1) All levels are in metres and have to be referred to a temporary benchmark.
- 2) Do not scale off this drawing. Use figured dimensions only.

KEYPLAN:

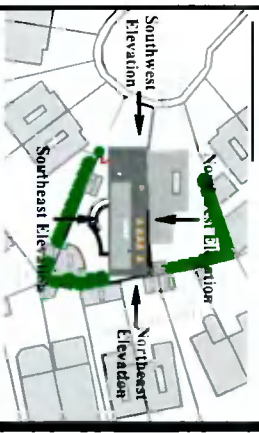

Planning Drawings Only
These drawings should not be used for construction.

Rev	Details	Date
B	Minor Amendments	24/10/21
A	Minor Amendments	30/08/21
-	Issued for review	27/08/21



E: info@struc.ie W: www.struc.ie F: +353 1 4634527 F: +353 1 4634528

Job title:
Extension and Adjustments to No. 16 Oakcourt Park

Drawing title:
Proposed Roof Plan

Drawing No.:
1910 - PG - 1.11

Client:
Daire and Romaine Nolan

Drawn by:	Checked by:	Scale:
R.O.D.	D.N.	1:100 @A3
Date:	Rev:	
27/09/2021	B	