






**EXISTING SOUTH (SIDE) ELEVATION**

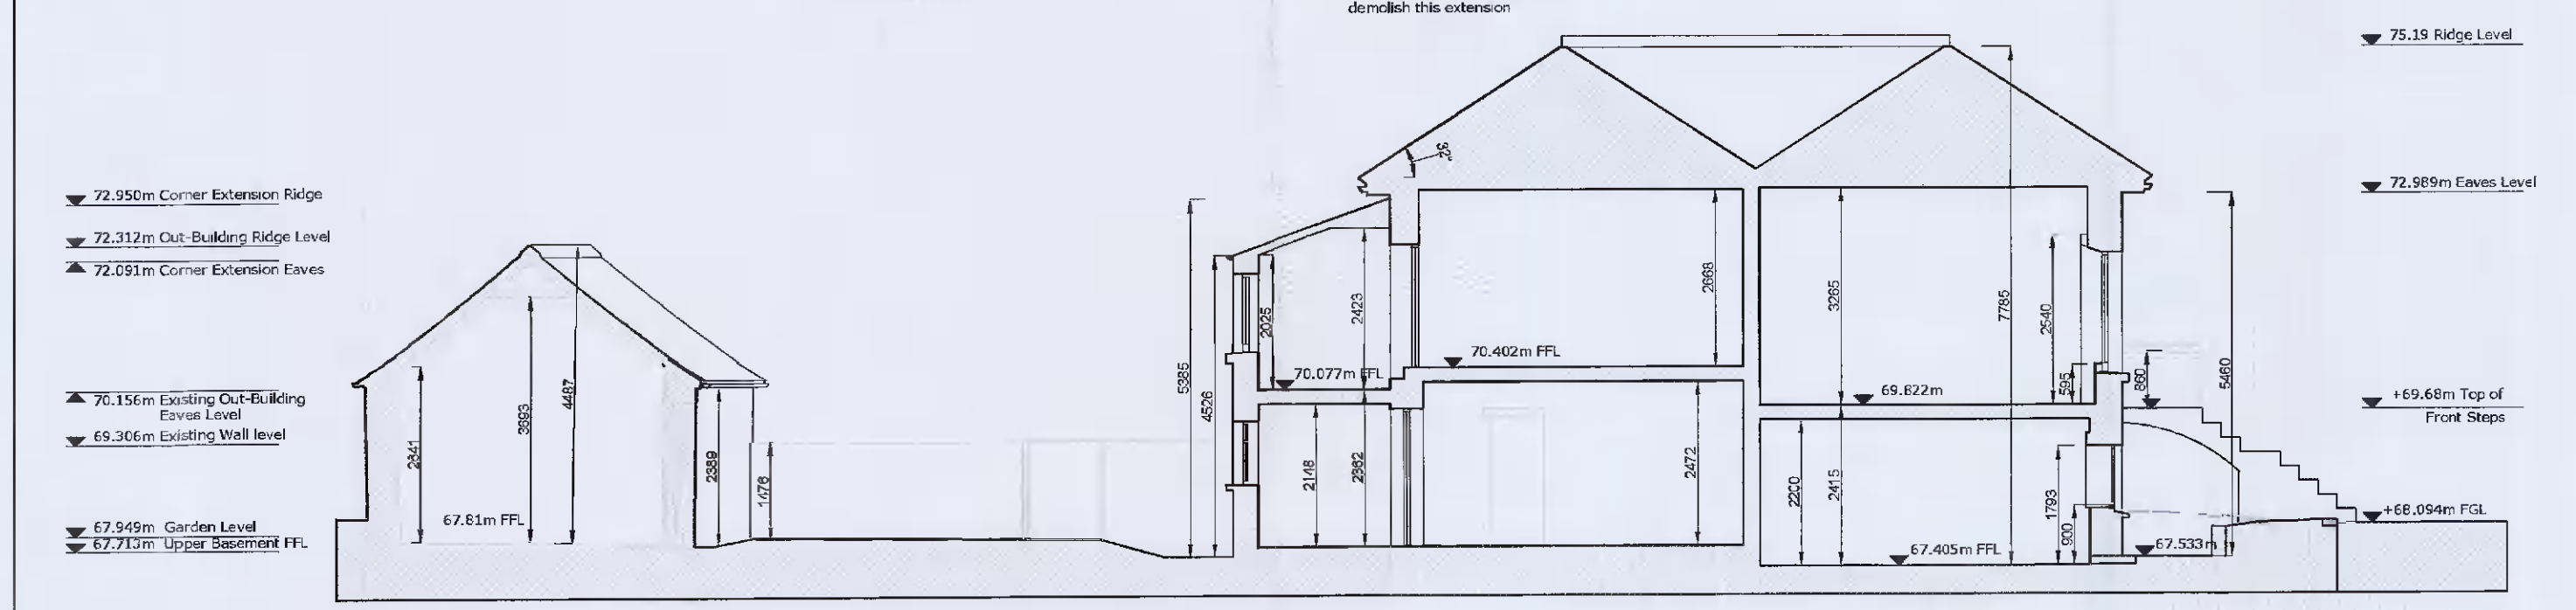


**EXISTING SECTION A-A**

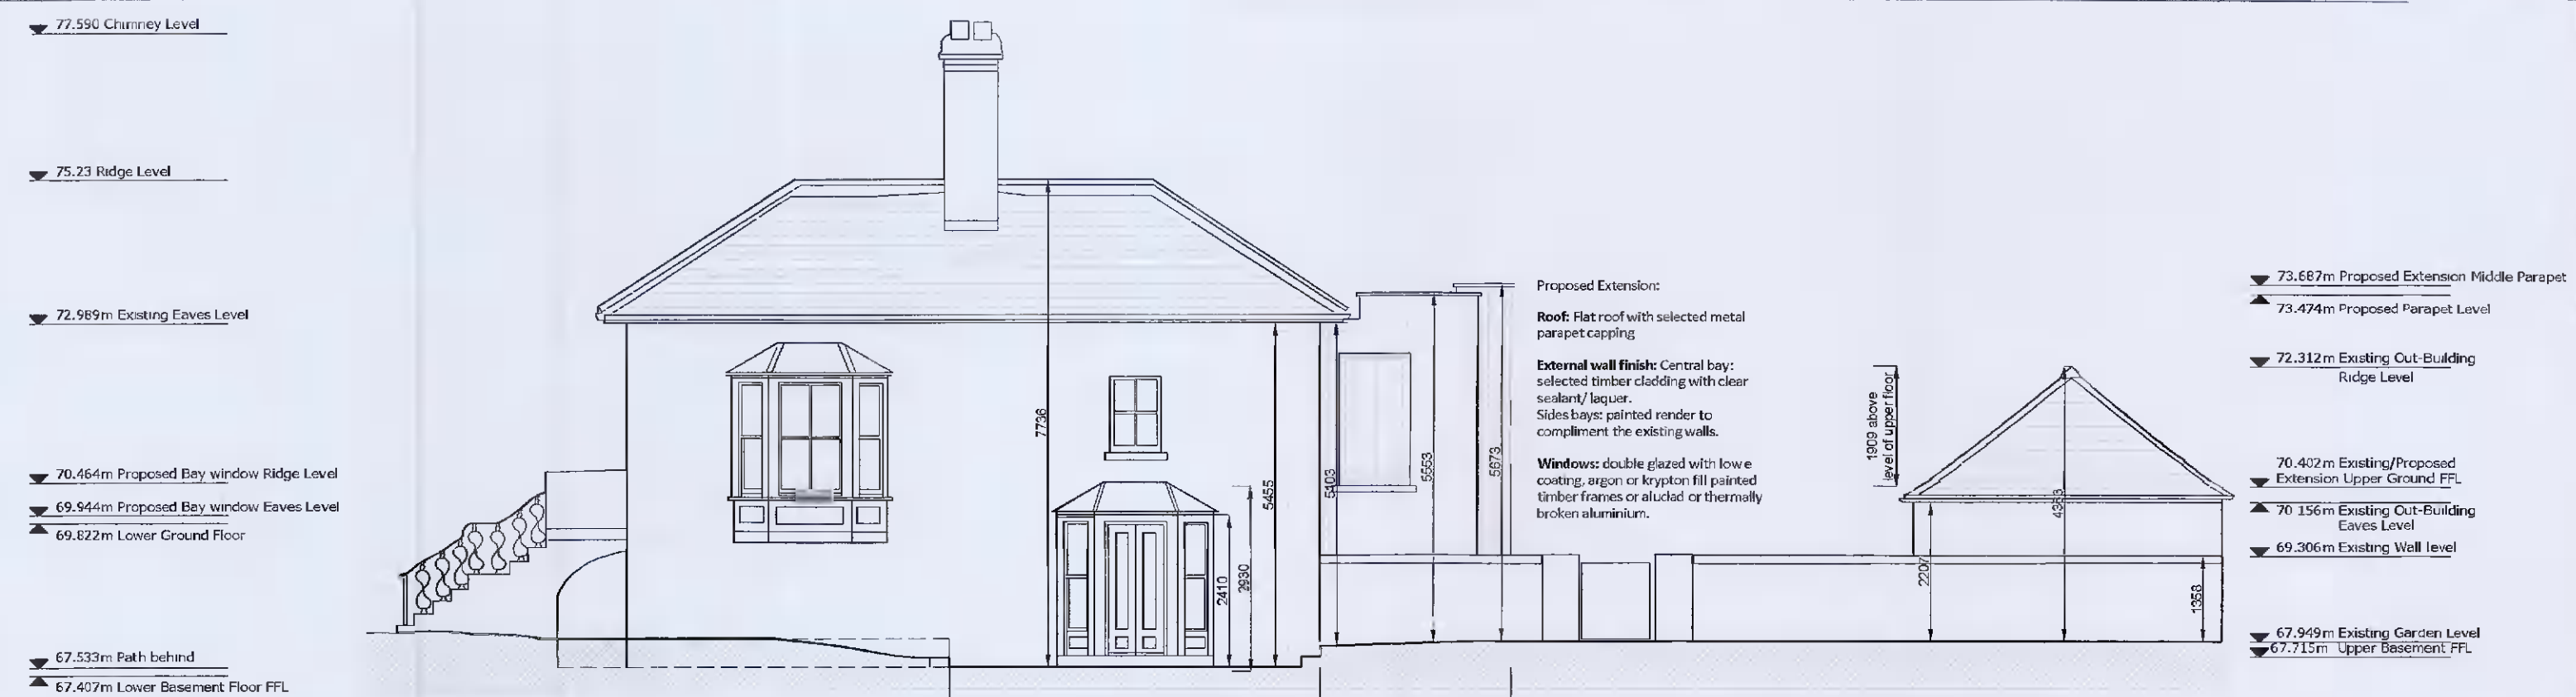


**PROPOSED SOUTH (SIDE) ELEVATION**

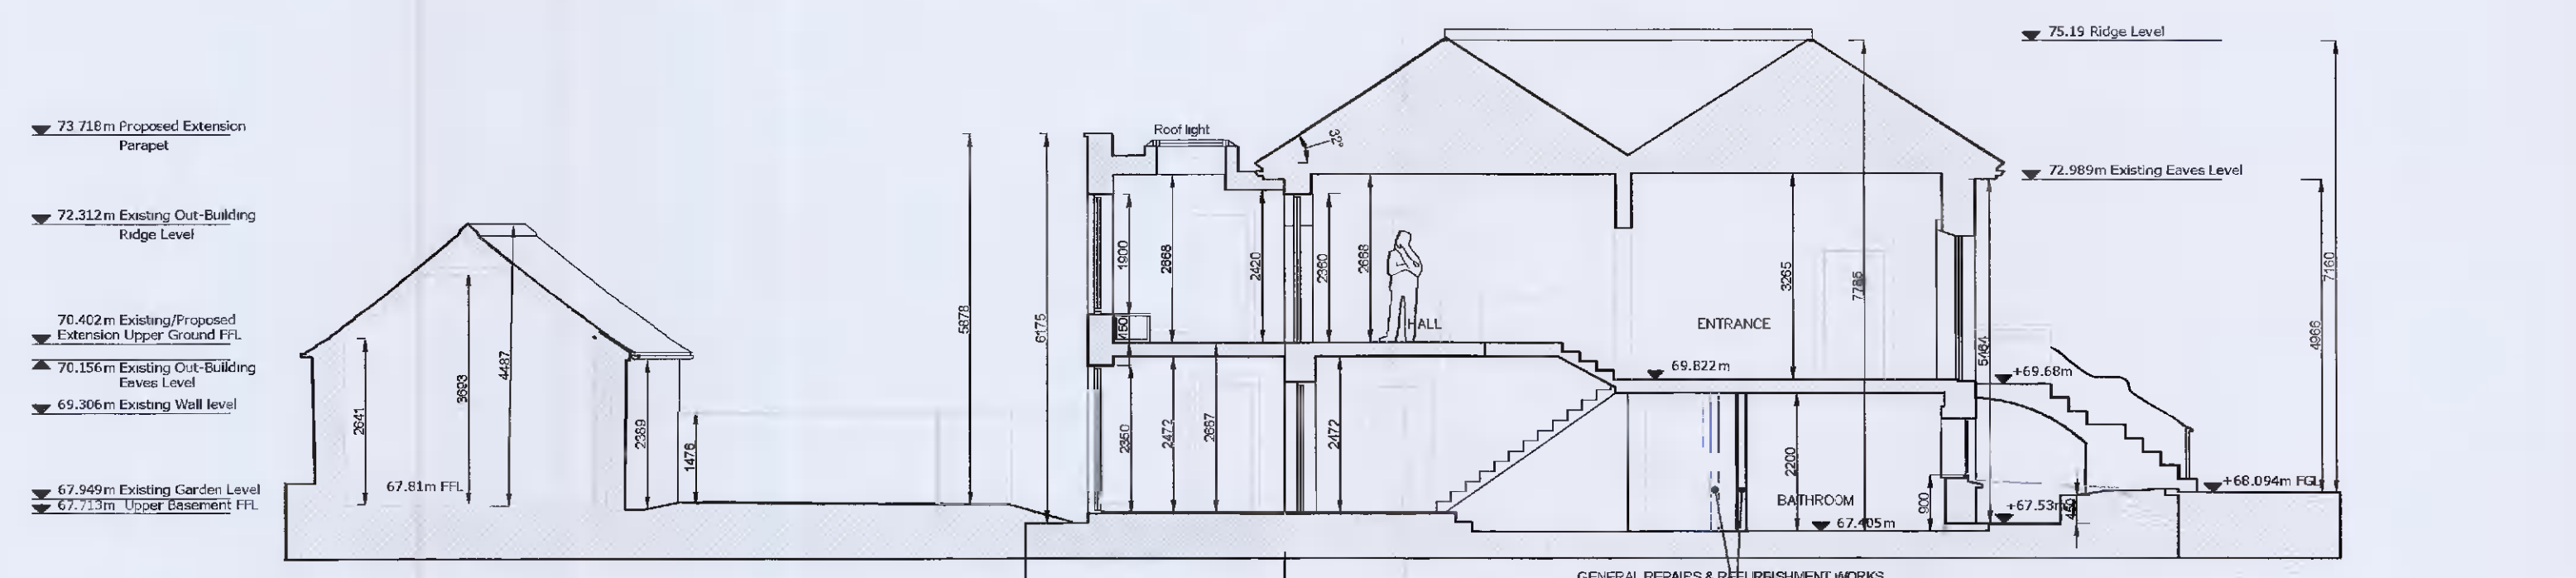

**PROPOSED SECTION B-B**

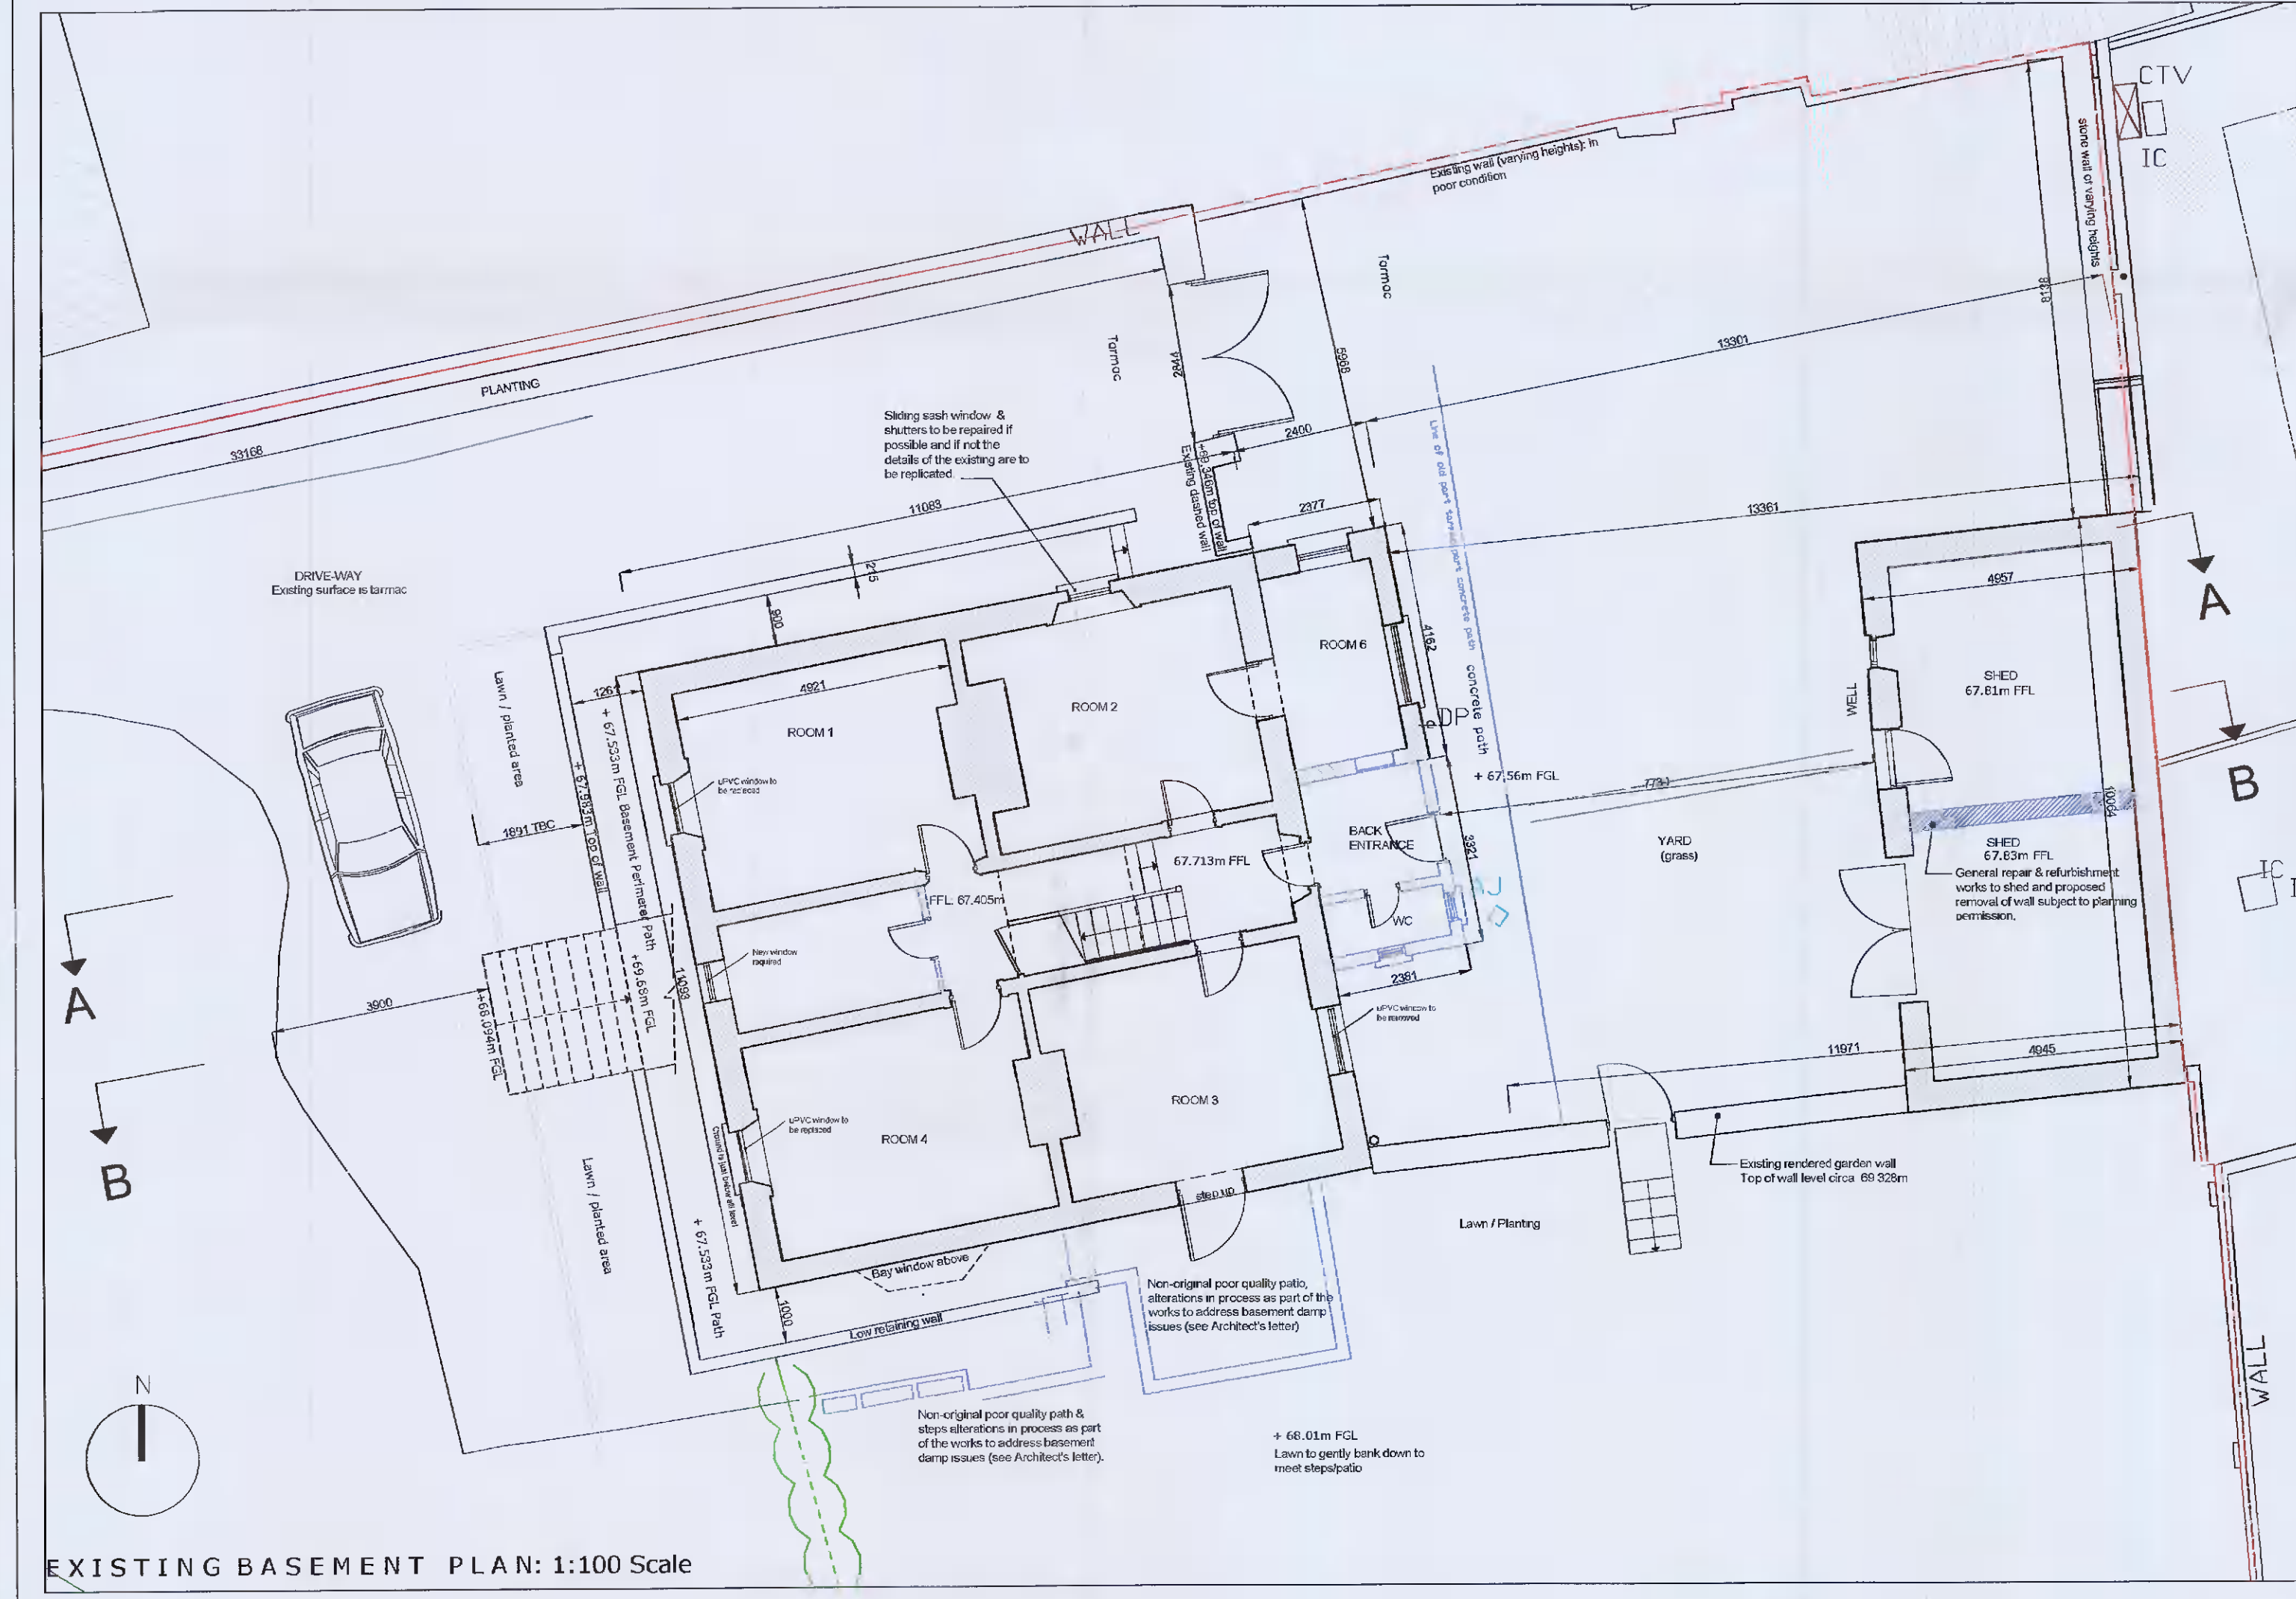

**EXISTING BASEMENT PLAN: 1:100 Scale**

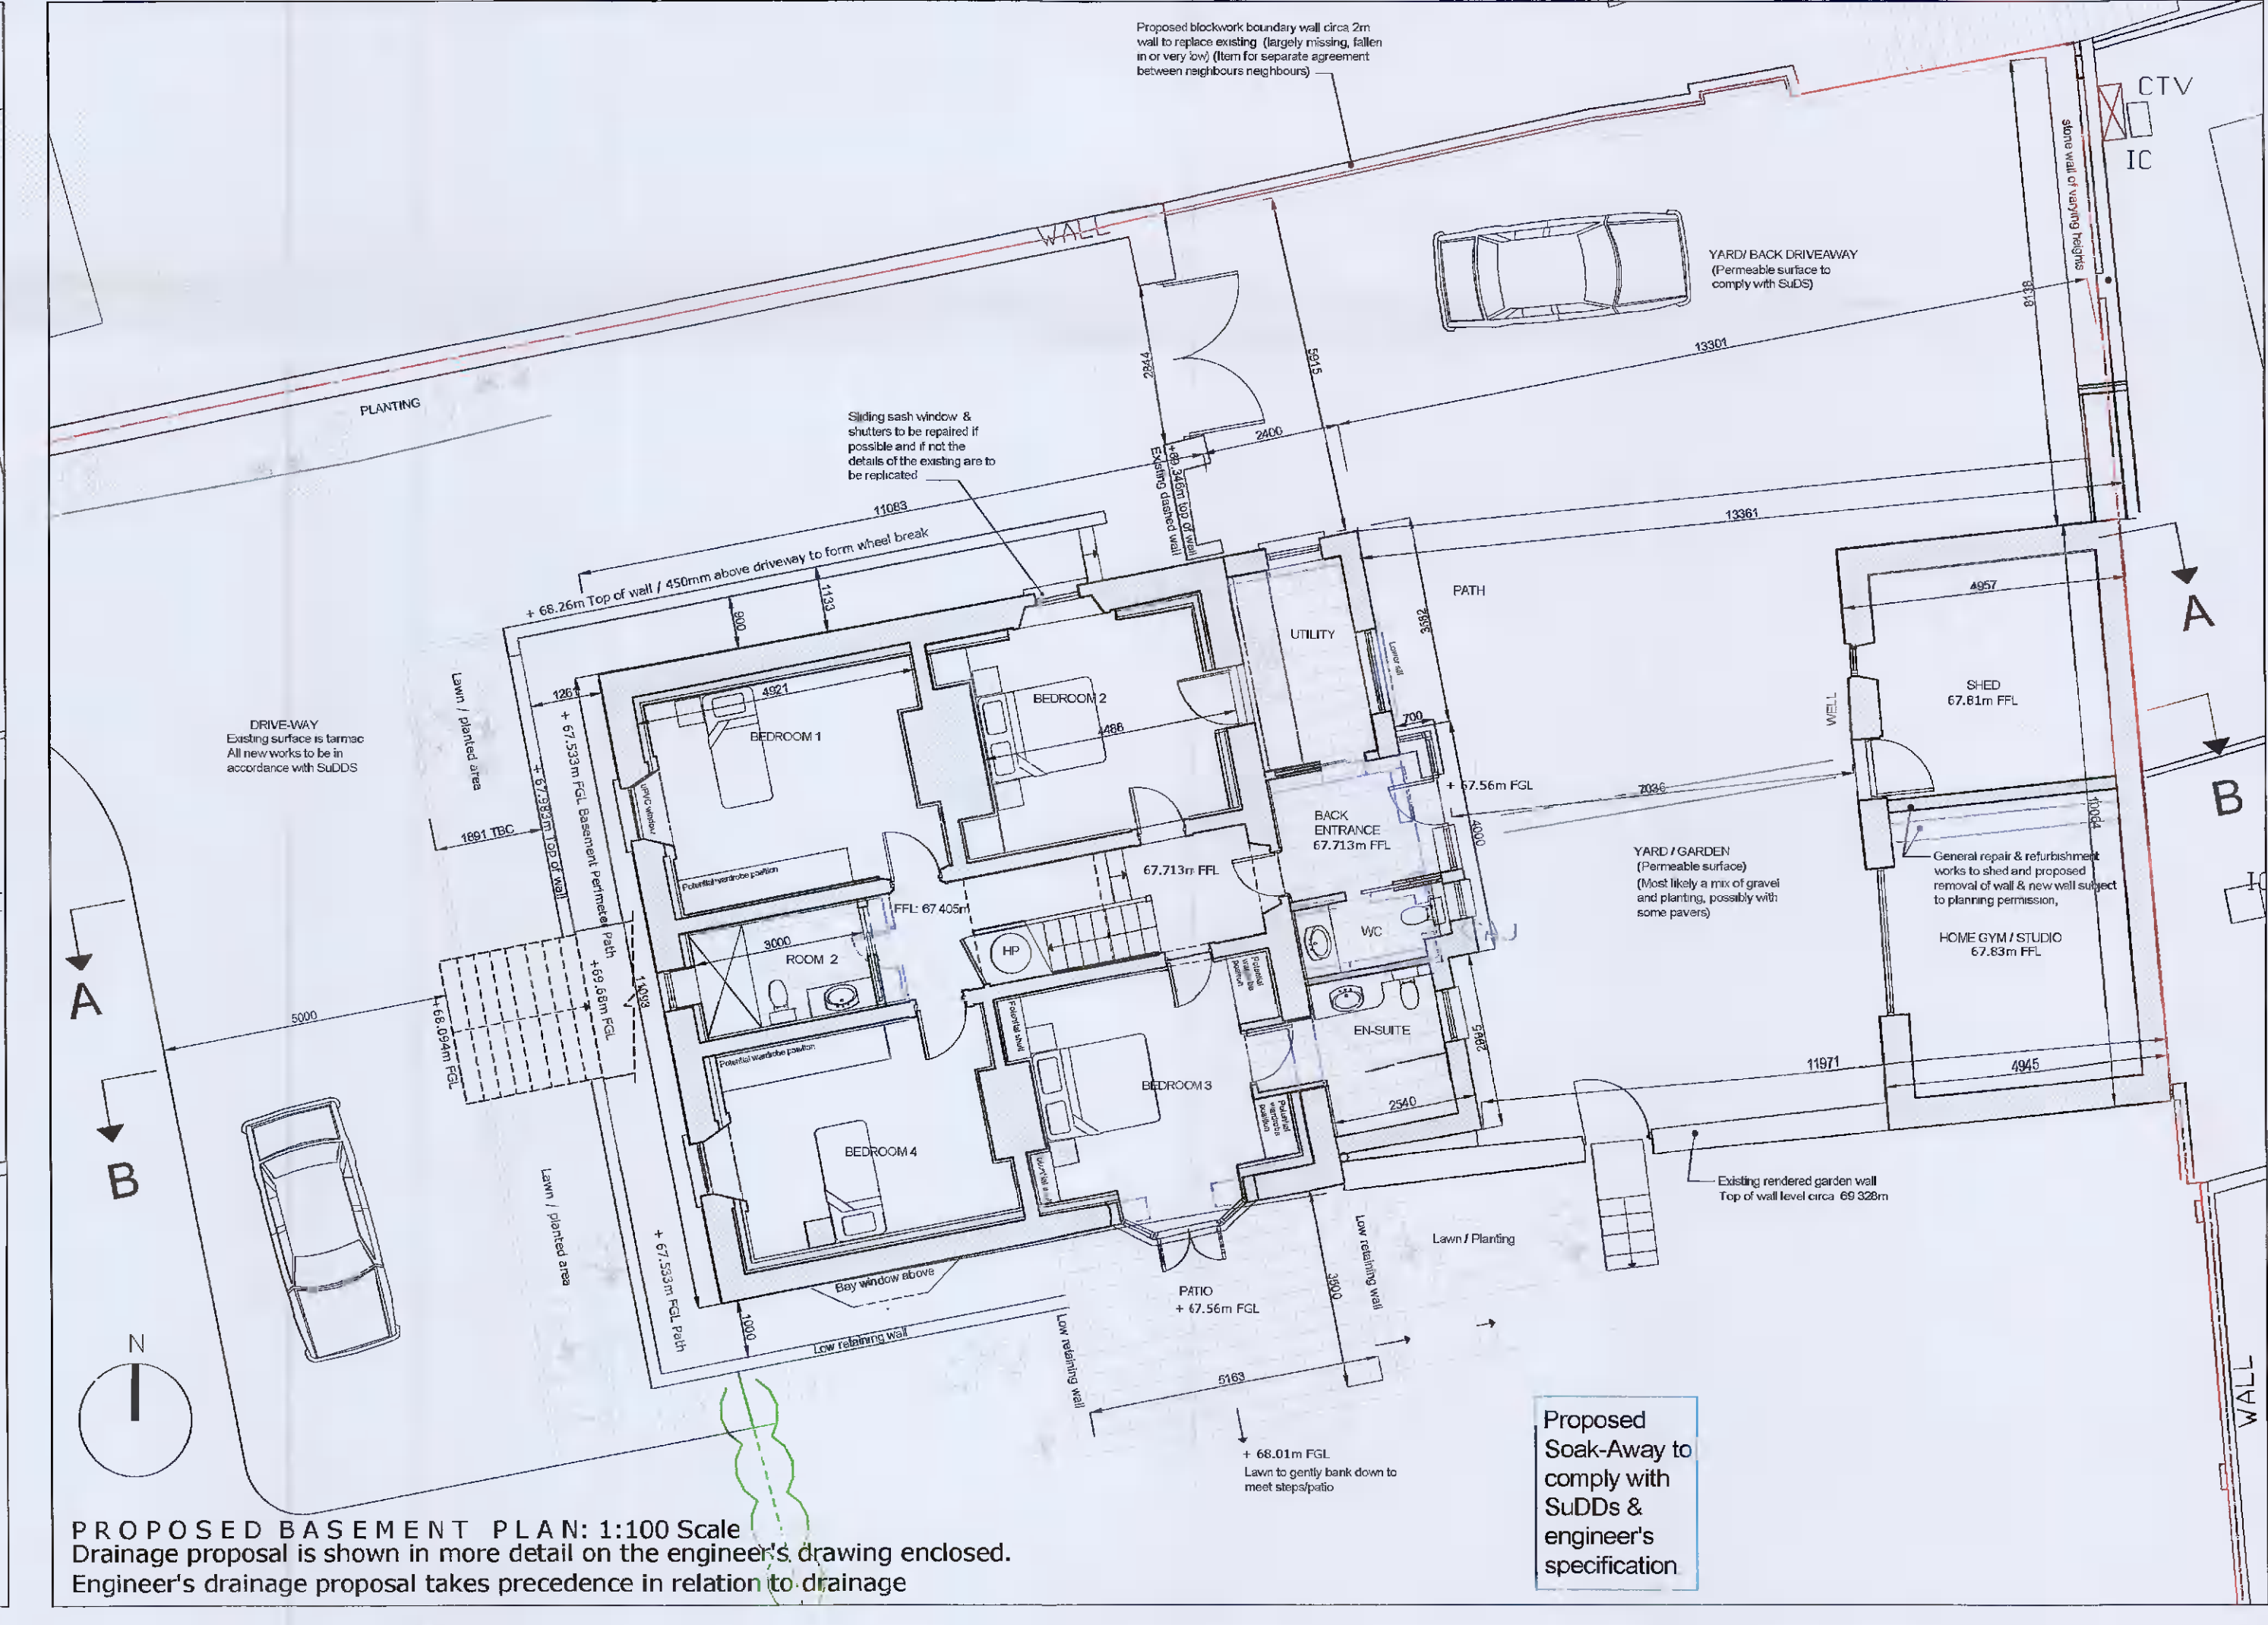

**PROPOSED BASEMENT PLAN: 1:100 Scale**

<p><b>notes:</b></p> <ol style="list-style-type: none"> <li>1. Read in conjunction with Contract Documents on this drawing.</li> <li>2. Refer to Title Block for remit of information on this drawing.</li> <li>3. Any anomalies between drawings or drawings and specification to be referred to Architect for clarification.</li> <li>4. Do not scale. Use figured dimensions only. All dimensions to be checked on site.</li> <li>5. This drawing is copyright (c) protected.</li> </ol>	<table border="1"> <thead> <tr> <th>Revision No.</th> <th>Date</th> <th>Notes</th> </tr> </thead> <tbody> <tr> <td> </td> <td> </td> <td> </td> </tr> <tr> <td> </td> <td> </td> <td> </td> </tr> </tbody> </table>	Revision No.	Date	Notes							<p><b>KEY:</b></p> <ul style="list-style-type: none"> <li>Existing</li> <li>Existing NE Corner Extension</li> <li>Foul or where existing combined drainage</li> <li>Proposed</li> <li>Blue dashed line: to be demolished</li> <li>Surface water drainage</li> <li>Existing Extension</li> </ul> <p>Red lines unless otherwise noted indicates site boundaries This drawing is based on survey by Irish Engineering Surveys (Geomap)</p>	<p><b>PLANNING DRAWING ONLY</b> <b>-NOT FOR CONSTRUCTION-</b></p>	<p>Project: Oak Lodge, New Road, Clondalkin, Dublin 22, D22 F516 Drawing: Existing &amp; Proposed Basement Floor Plan Drawing No. 21-04-PP-02 Scale: 1:100 @ A1 Drawn: TC Checked: TC Date: 12.10.2021</p>	<p><b>Tara Cooke   Architects</b> 13 Clarendon Park North Dun Laoghaire Co. Dublin (086) 854-05-31 info@taracookearchitects.com www.taracookearchitects.com</p>
Revision No.	Date	Notes												