




EXISTING NORTH (SIDE) CONTEXTUAL ELEVATION

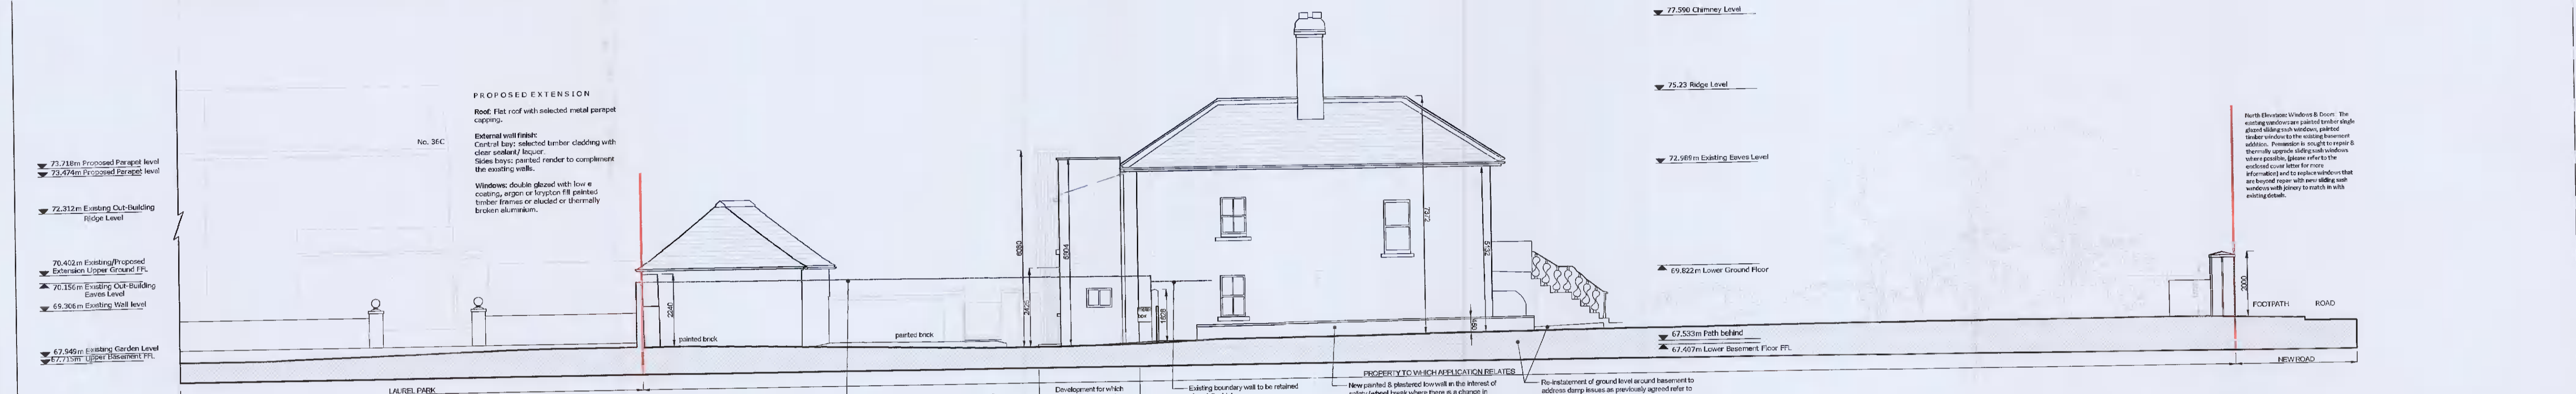

PROPOSED NORTH (SIDE) CONTEXTUAL ELEVATION

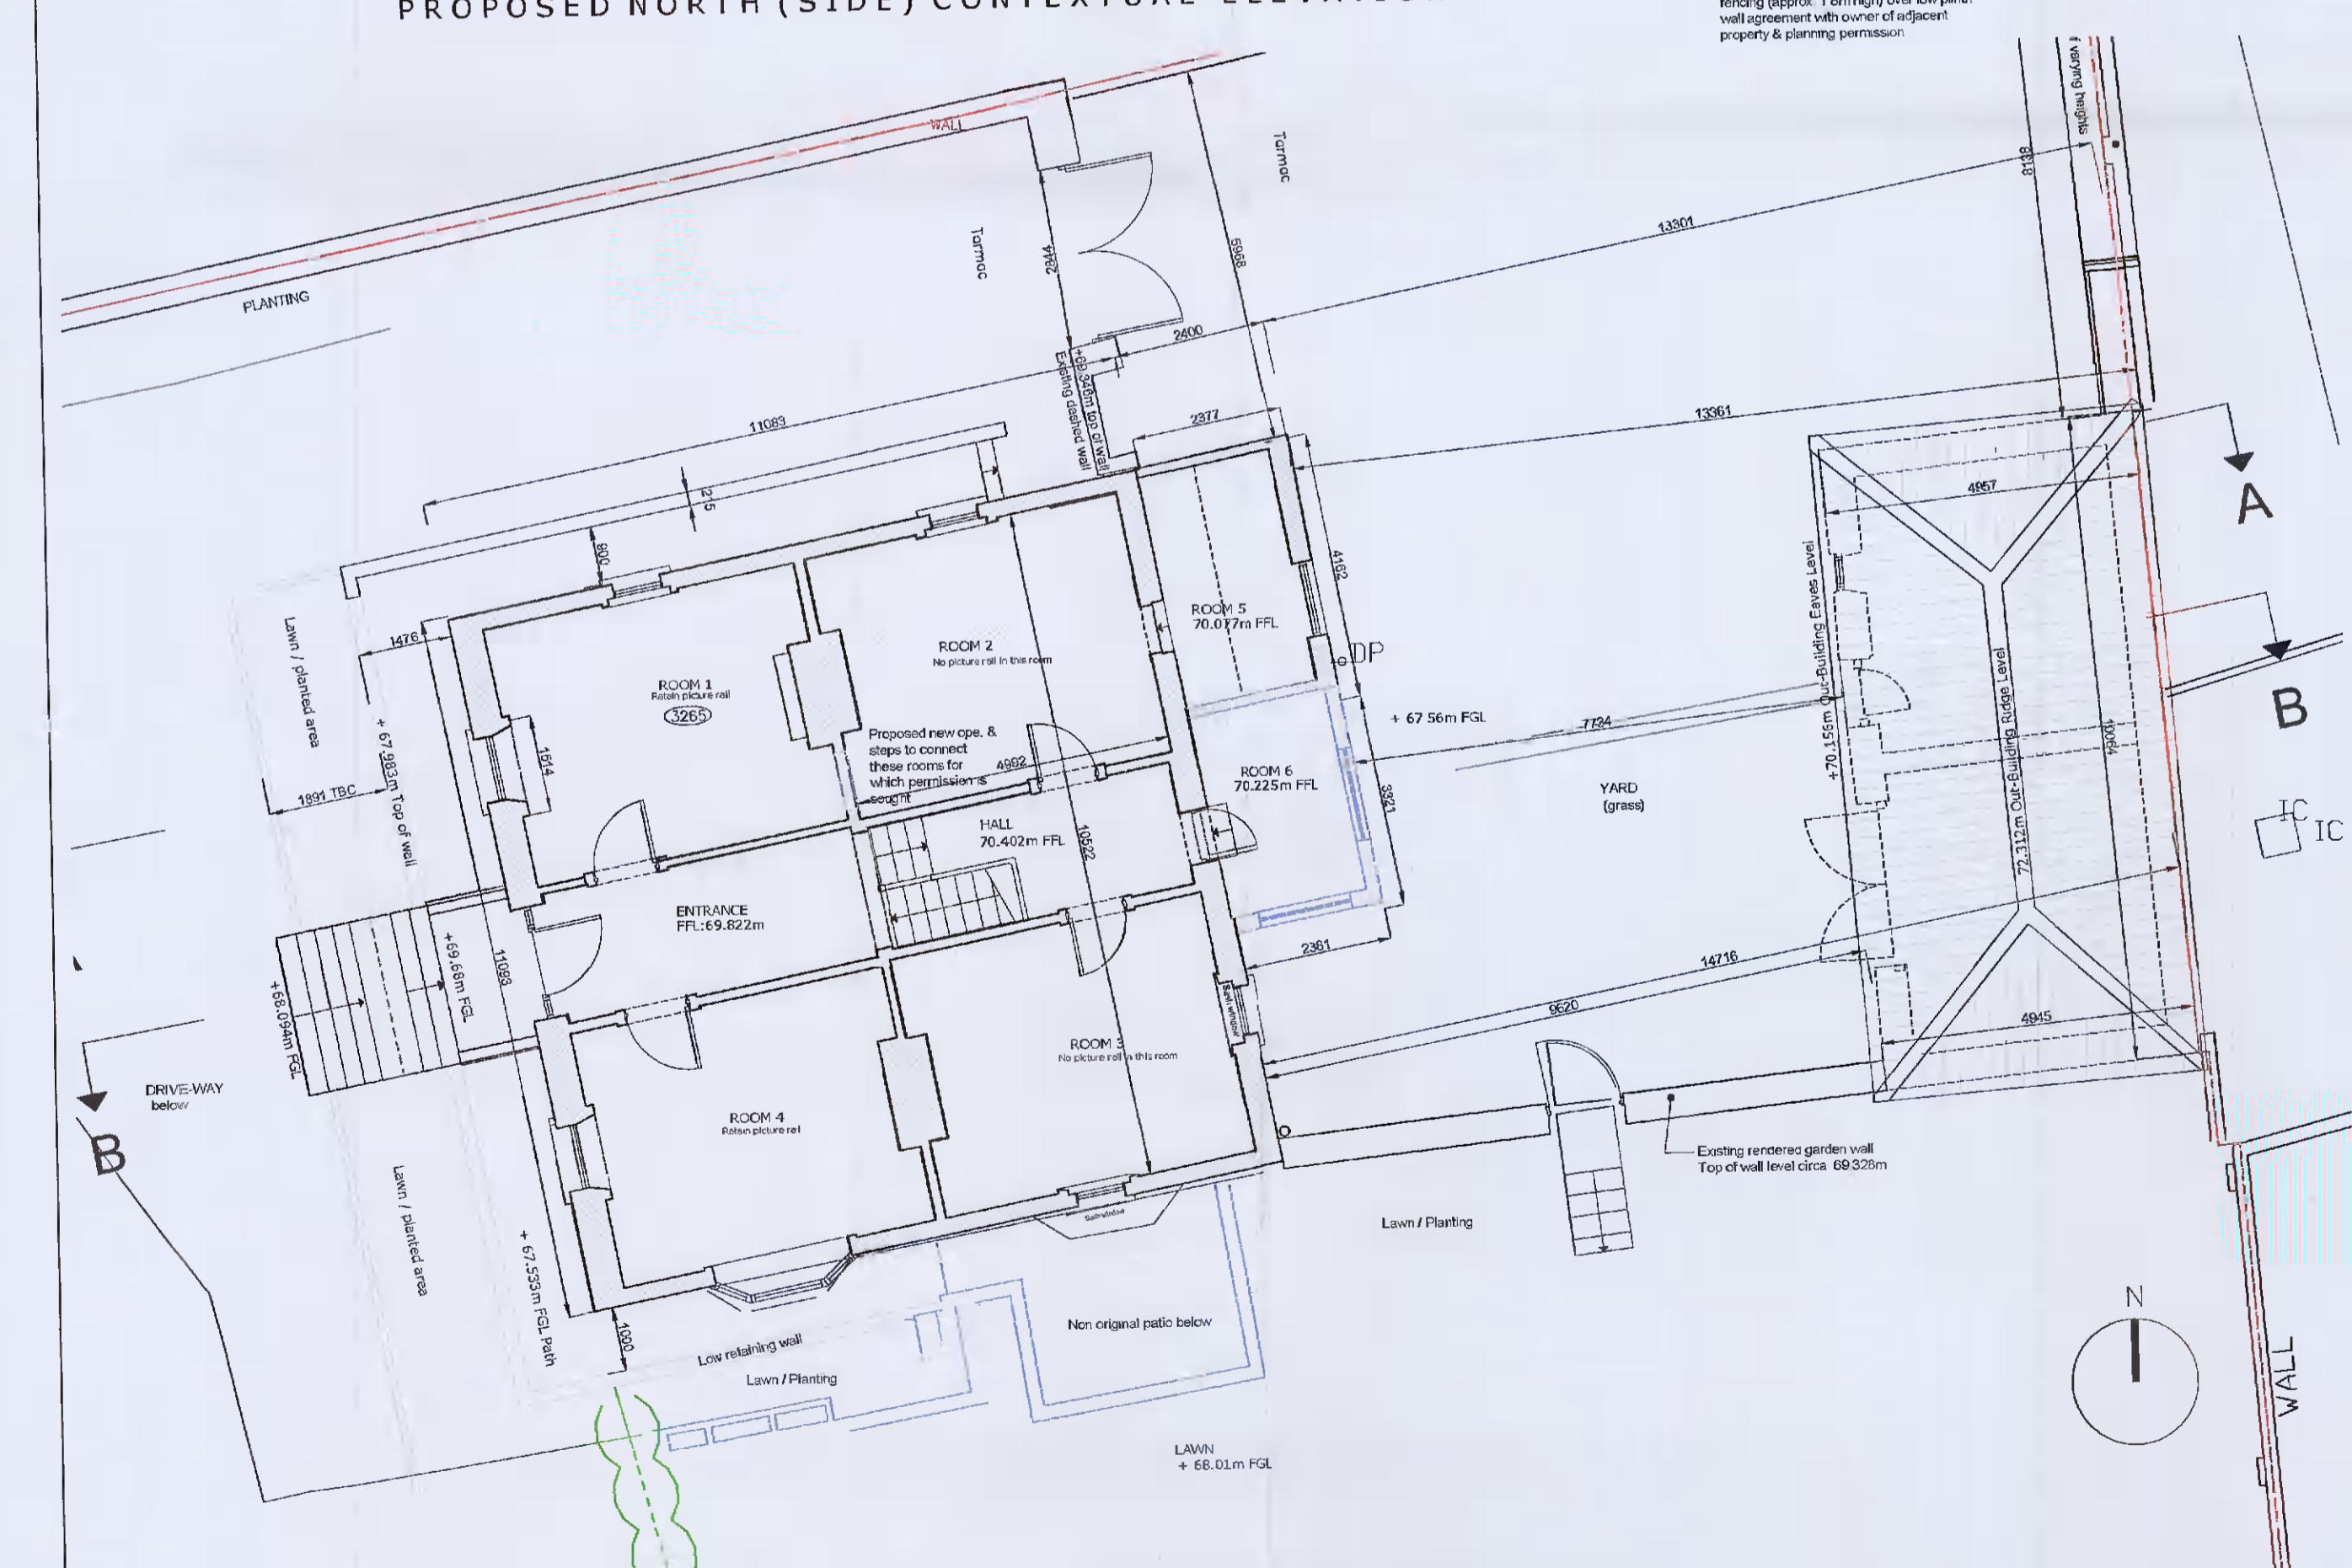

EXISTING GROUND FLOOR PLAN

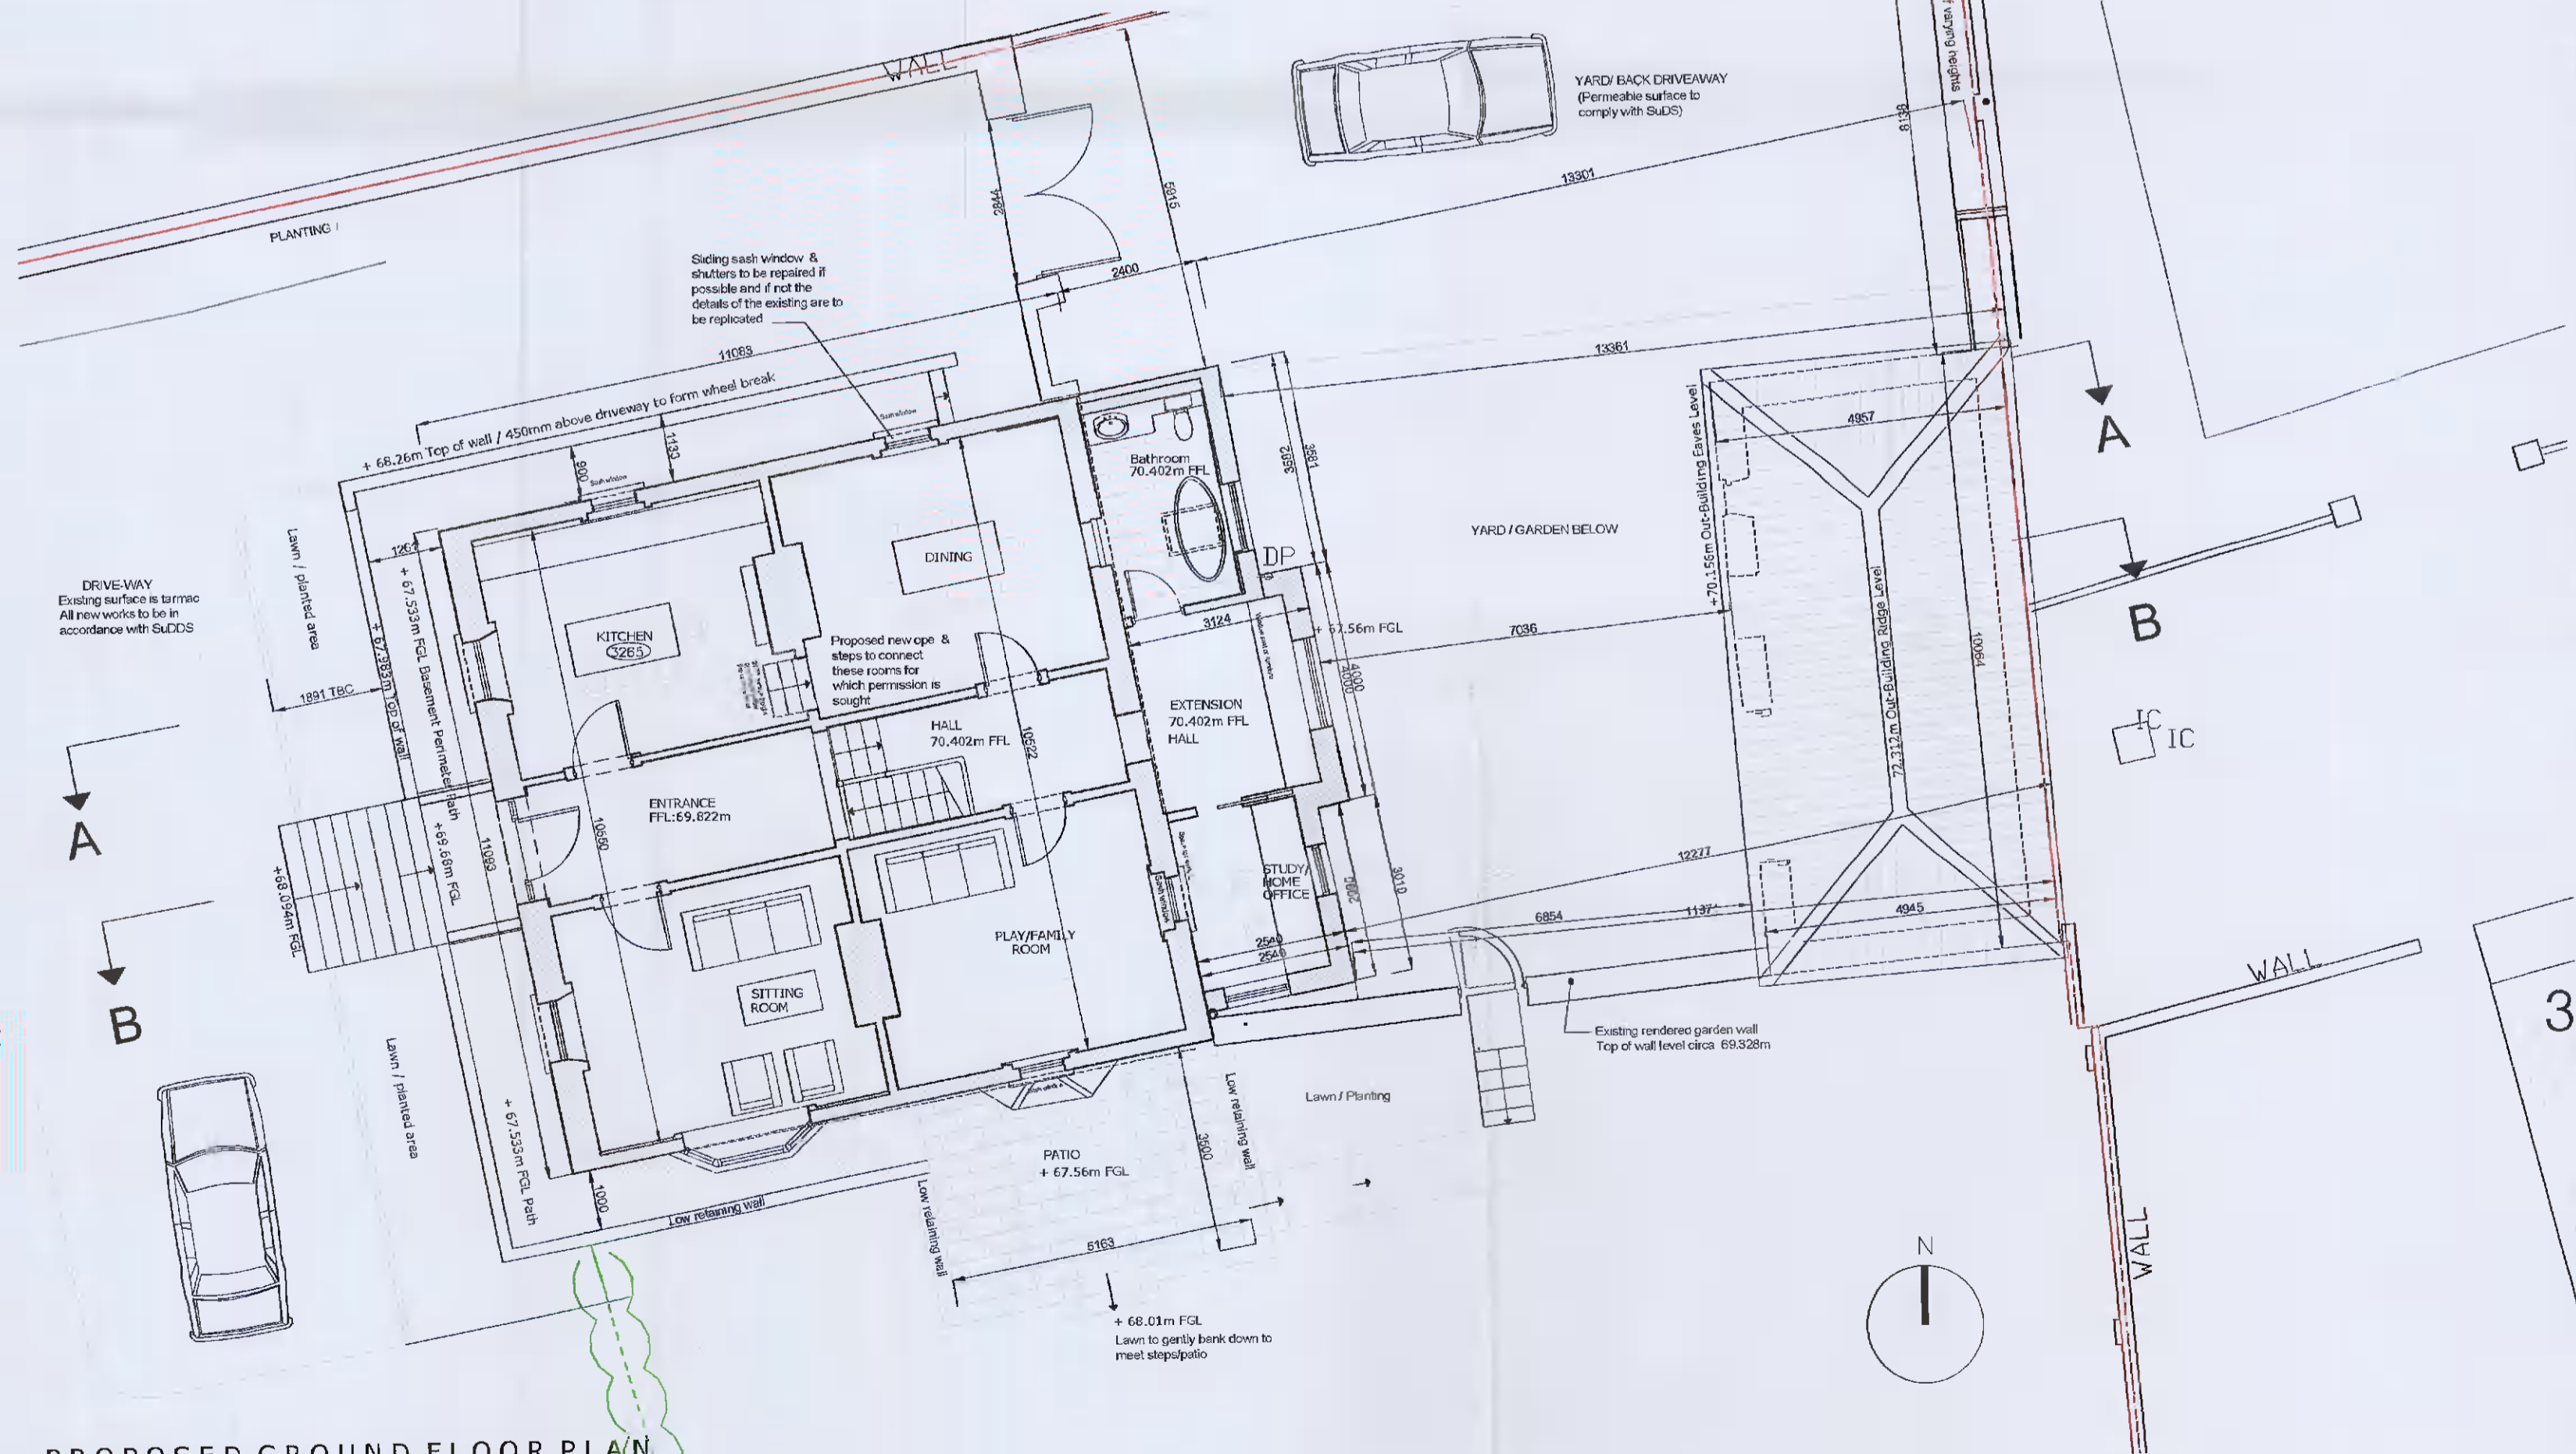

PROPOSED GROUND FLOOR PLAN

Notes:

1. Read in conjunction with Contract Documents
2. Refer to Title Block for remit of information on this drawing
3. Any anomalies between drawings or drawings and specification to be referred to Architect for clarification
4. Do not scale. Use figured dimensions only. All dimensions to be checked on site.
5. This drawing is copyright © protected.

Revision No.	Date	Notes

KEY:

- Existing
- Existing NE Corner Extension
- Proposed
- Existing Extension
- Blue dashed line: to be demolished
- Red lines unless otherwise noted indicates site boundaries
- This drawing is based on survey by Irish Engineering Surveys (Geomap)

Foul or where existing combined drainage
Surface water drainage

PLANNING DRAWING ONLY
-NOT FOR CONSTRUCTION-

Project: Oak Lodge, New Road, Clondalkin, Dublin 22, D22 F516
 Drawing: Existing & Proposed First Floor Plans
 Existing & Proposed North (Side) Contextual Elevation
 Drawing No. 21-04-PP-03
 Scale: 1:100 @ A1
 Drawn: TC
 Checked: TC
 Date: 12.10.2021

Tara Cooke | Architects
 13 Clonarda Park North
 Dún Laoghaire
 Co. Dublin
 (086) 854 05 31
 info@taracookearchitects.com
 www.taracookearchitects.com