




EXISTING CONTEXTUAL EAST (BACK) ELEVATION AS SEEN FROM LAUREL PARK

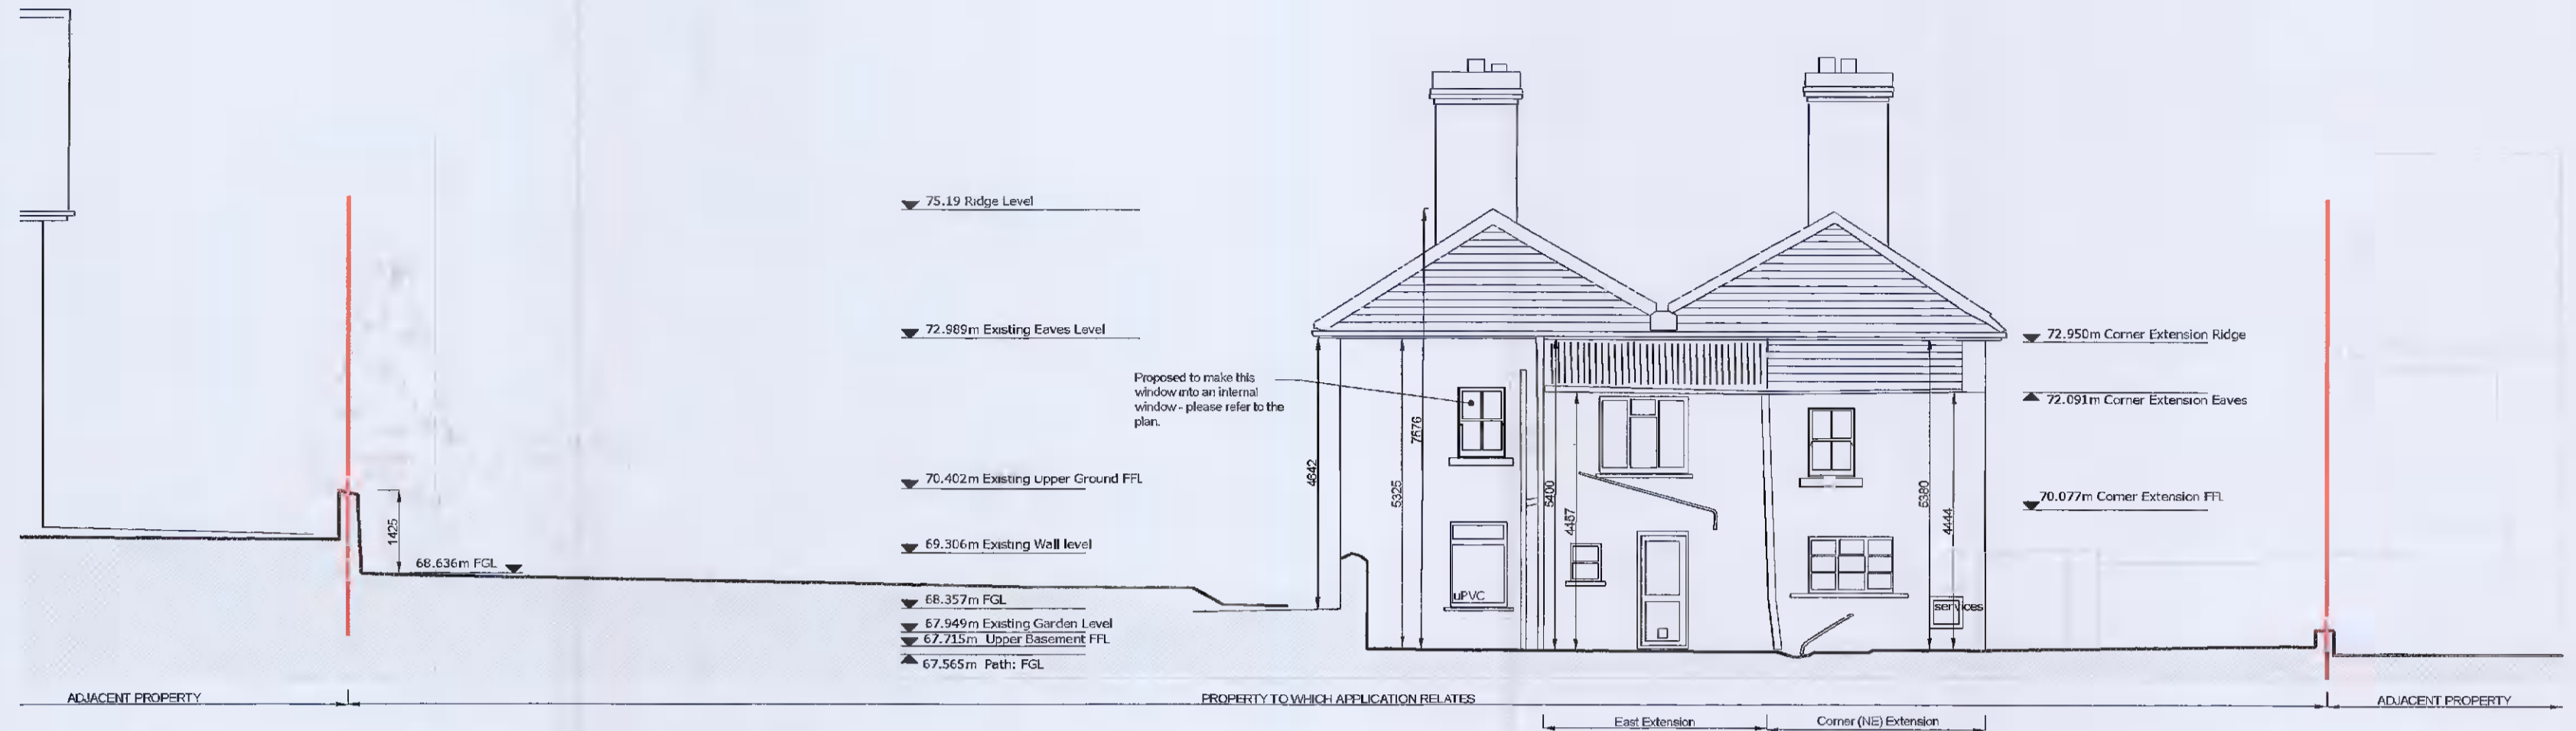


EXISTING CONTEXTUAL EAST (BACK) ELEVATION

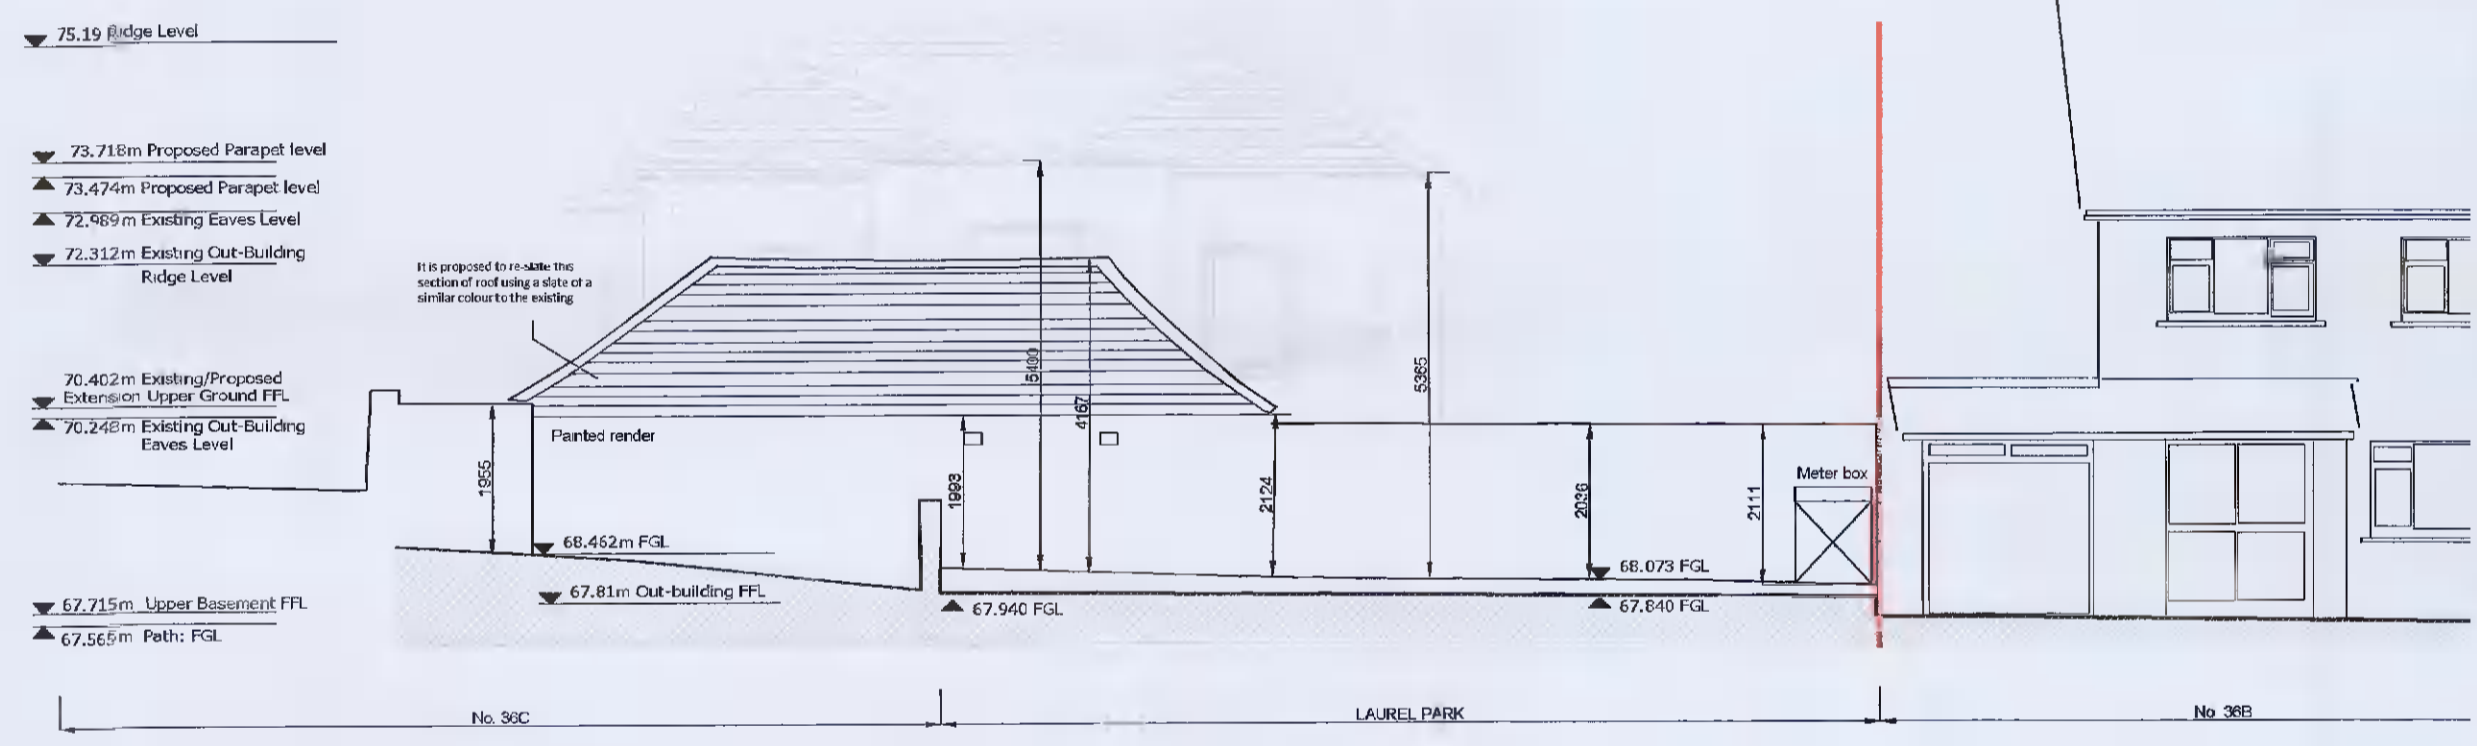

PROPOSED CONTEXTUAL EAST (BACK) ELEVATION AS SEEN FROM LAUREL PARK

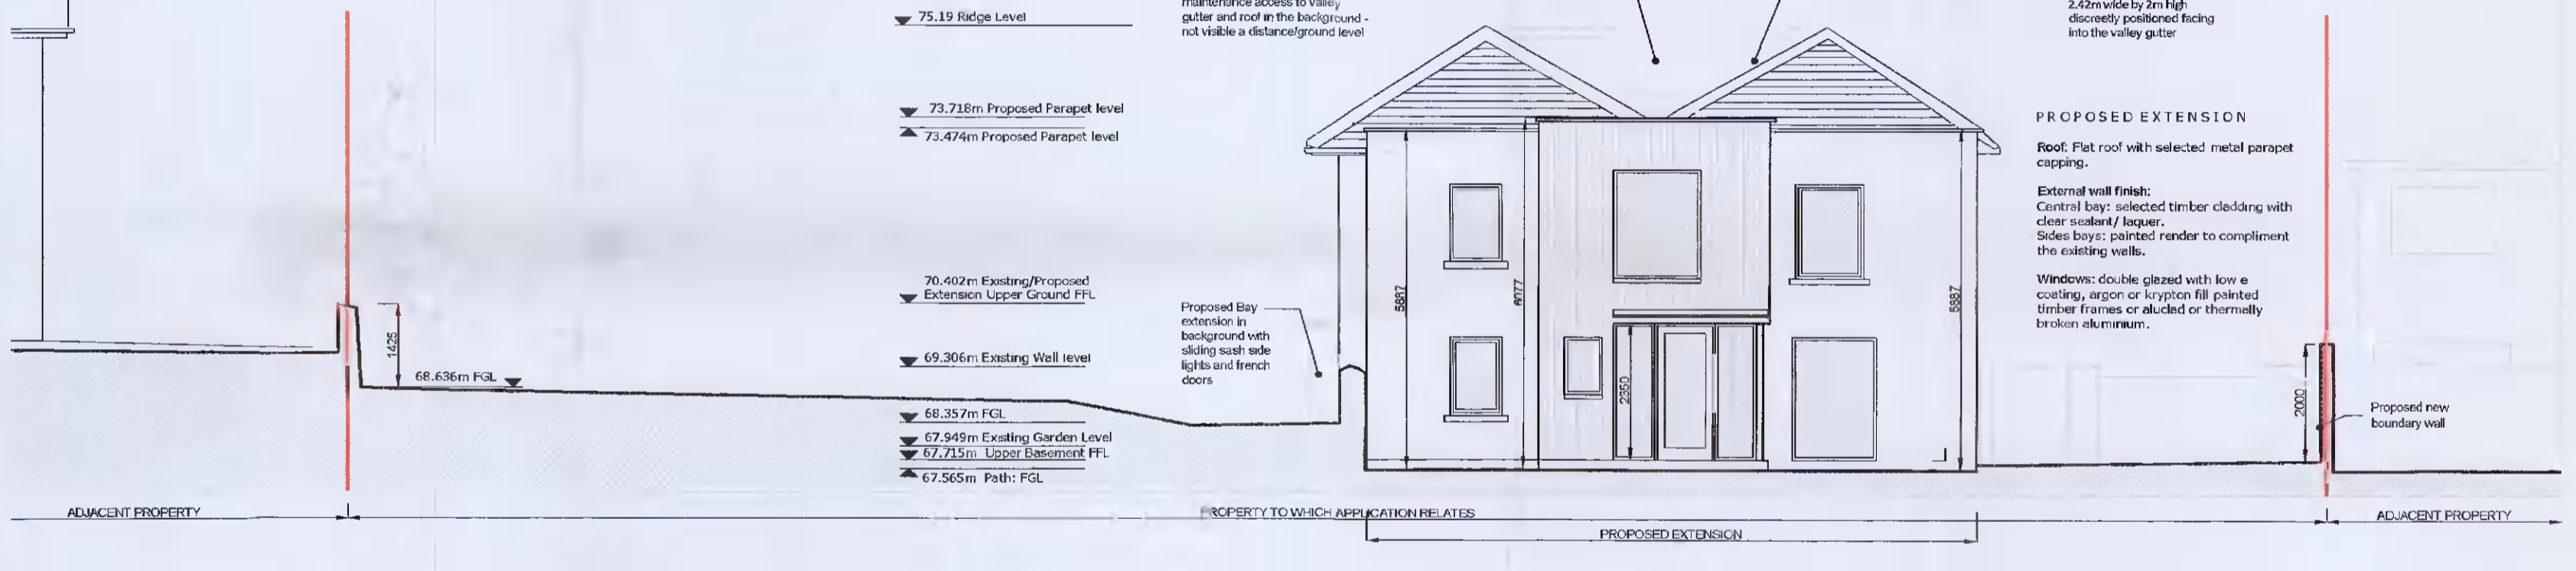


PROPOSED CONTEXTUAL EAST (BACK) ELEVATION

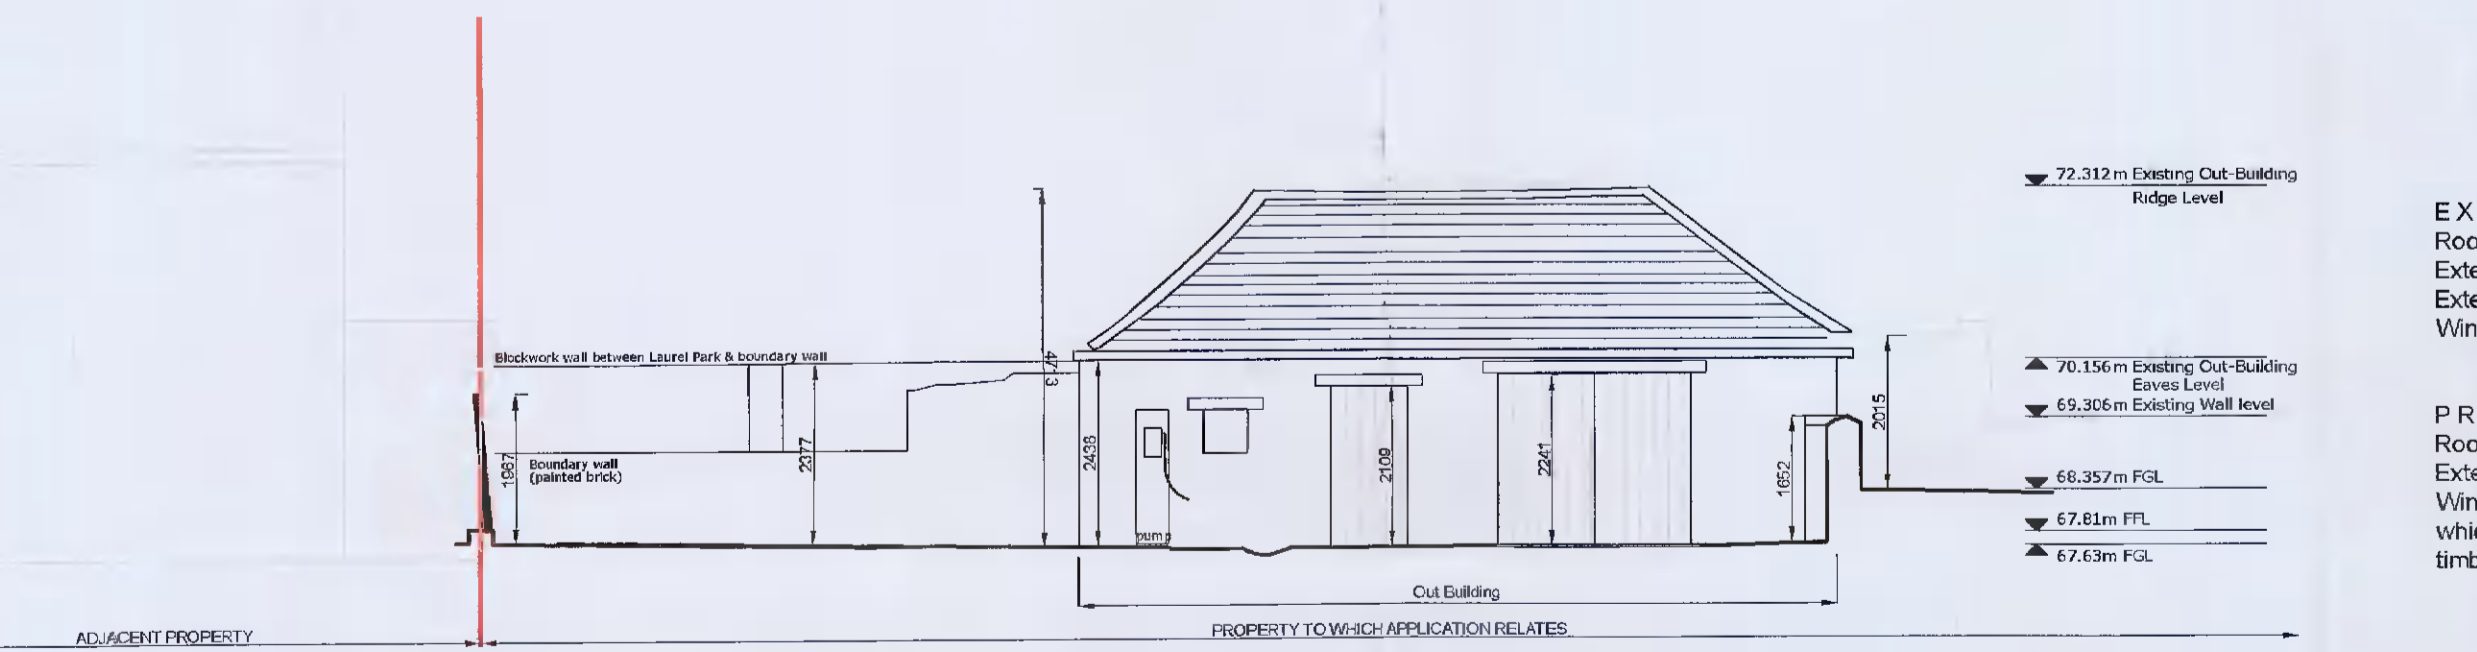

EXISTING CONTEXTUAL OUT BUILDING WEST ELEVATION

EXISTING OUTBUILDING FINISHES
 Roof: Slate. External wall finish: lime render painted
 External walls: painted brick
 External doors: painted boarded timber.
 Window: boarded up.

PROPOSED REPAIRS: OUTHOUSE:
 Roof: Repairs required.
 External walls: to match existing.
 Windows/Doors: new heads to replace timber lintels which are decayed. New door and windows: painted timber or aluclad subject to budget

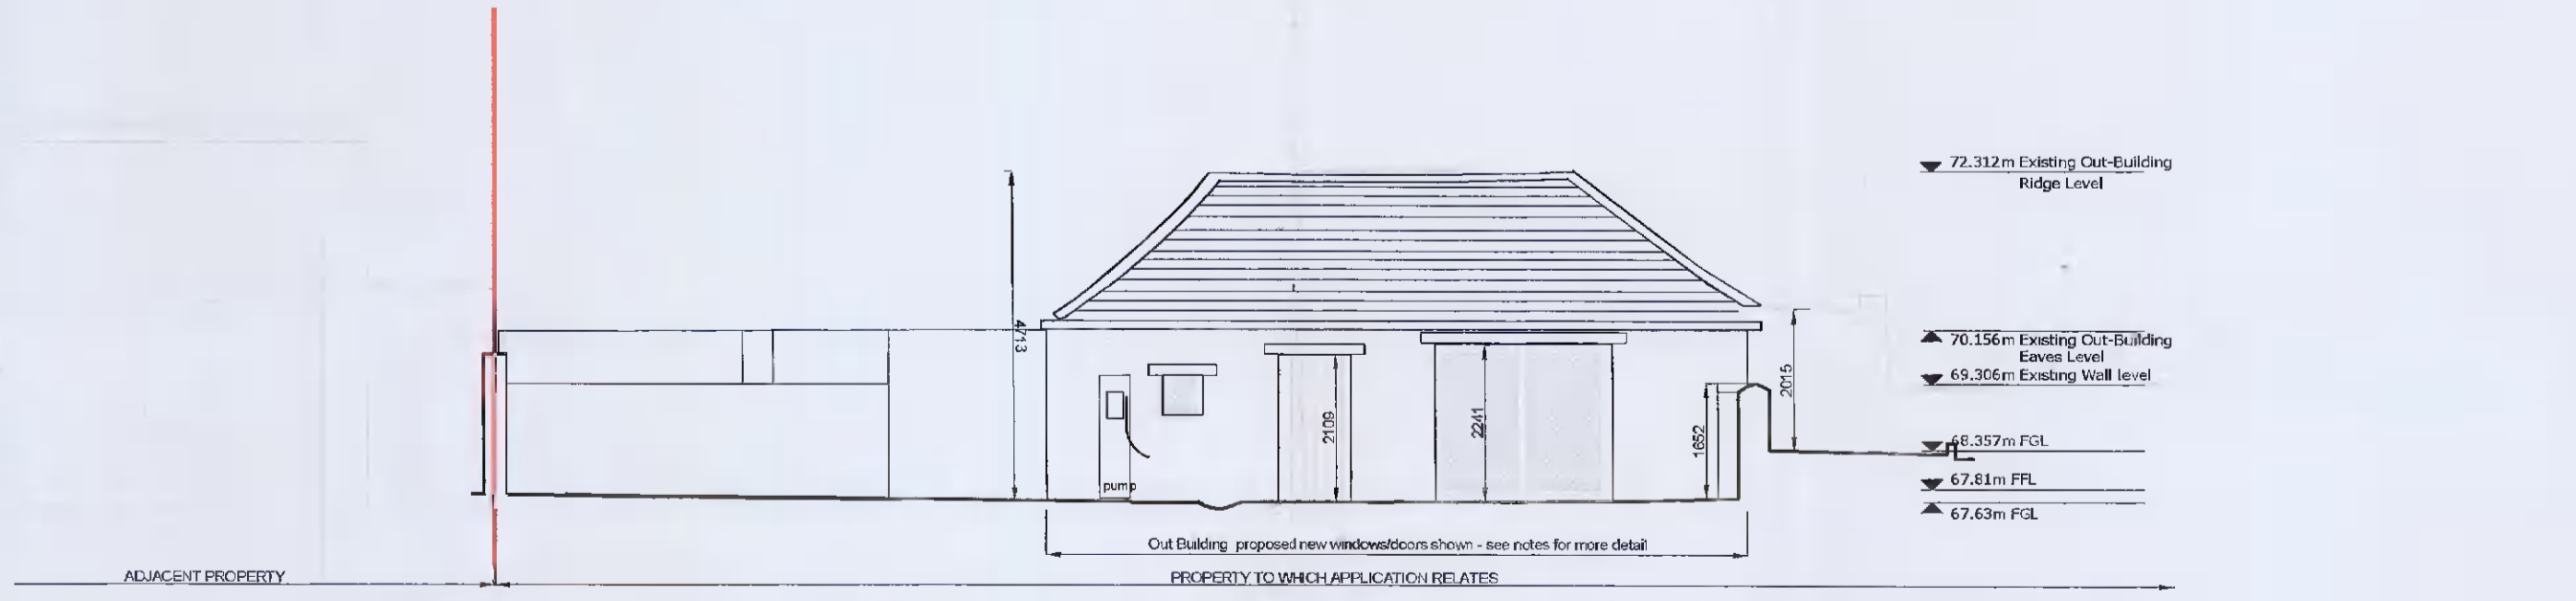

PROPOSED CONTEXTUAL OUT BUILDING WEST ELEVATION

<p>notes:</p> <ol style="list-style-type: none"> 1. Read in conjunction with Contract Documents 2. Refer to Title Block for rest of information on this drawing 3. Any anomalies between drawings or drawings and specification to be referred to Architect for clarification 4. Do not scale, use figured dimensions only. All dimensions to be checked on site. 5. This drawing is copyright (c) protected. 	<table border="1"> <thead> <tr> <th>Revision No.</th> <th>Date</th> <th>Notes</th> </tr> </thead> <tbody> <tr> <td> </td> <td> </td> <td> </td> </tr> <tr> <td> </td> <td> </td> <td> </td> </tr> <tr> <td> </td> <td> </td> <td> </td> </tr> </tbody> </table>	Revision No.	Date	Notes										<p>KEY:</p> <ul style="list-style-type: none"> Existing Proposed Existing Extension Existing NE Corner Extension Blue dashed line: to be demolished Red lines unless otherwise noted indicates site boundaries <p>This drawing is based on survey by Irish Engineering Surveys (Geomap)</p>	<p>PLANNING DRAWING ONLY -NOT FOR CONSTRUCTION-</p>	<p>Project: Oak Lodge, New Road, Clondalkin, Dublin 22, D22 F516</p> <p>Drawing: Existing & Proposed East (Back) Elevations & Existing & Proposed Out-building West Elevation</p> <p>Drawing No. 21-04-PP-04</p> <p>Scale: 1:100 @ A1</p> <p>Drawn: TC</p> <p>Checked: TC</p> <p>Date: 12.09.2021</p>	<p>Tara Cooke Architects</p> <p>13 Clonsilla Park North Clonsilla Co. Dublin</p> <p>(086) 854 65 31 info@taracookearchitects.com www.taracookearchitects.com</p>
Revision No.	Date	Notes															