




1 Level 0 Ground Floor Proposed
1 : 200

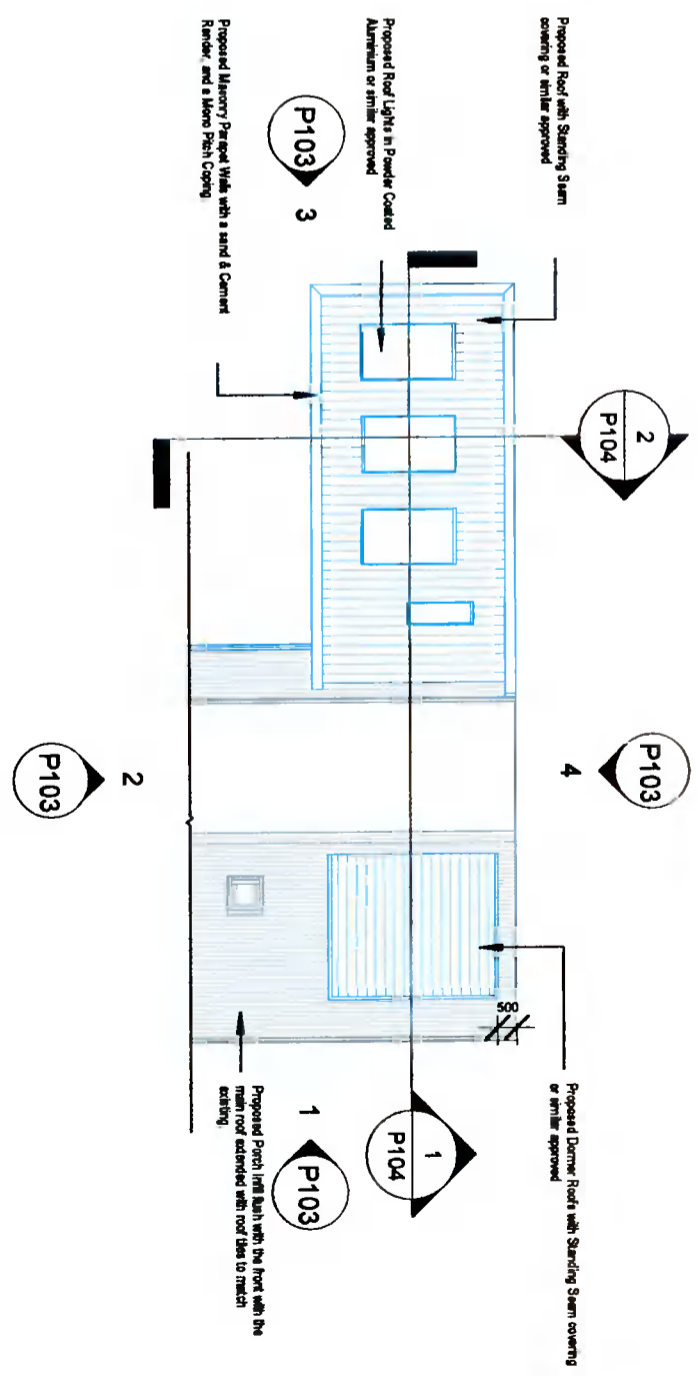

3 Level 3 Roof Plan Proposed
1 : 200

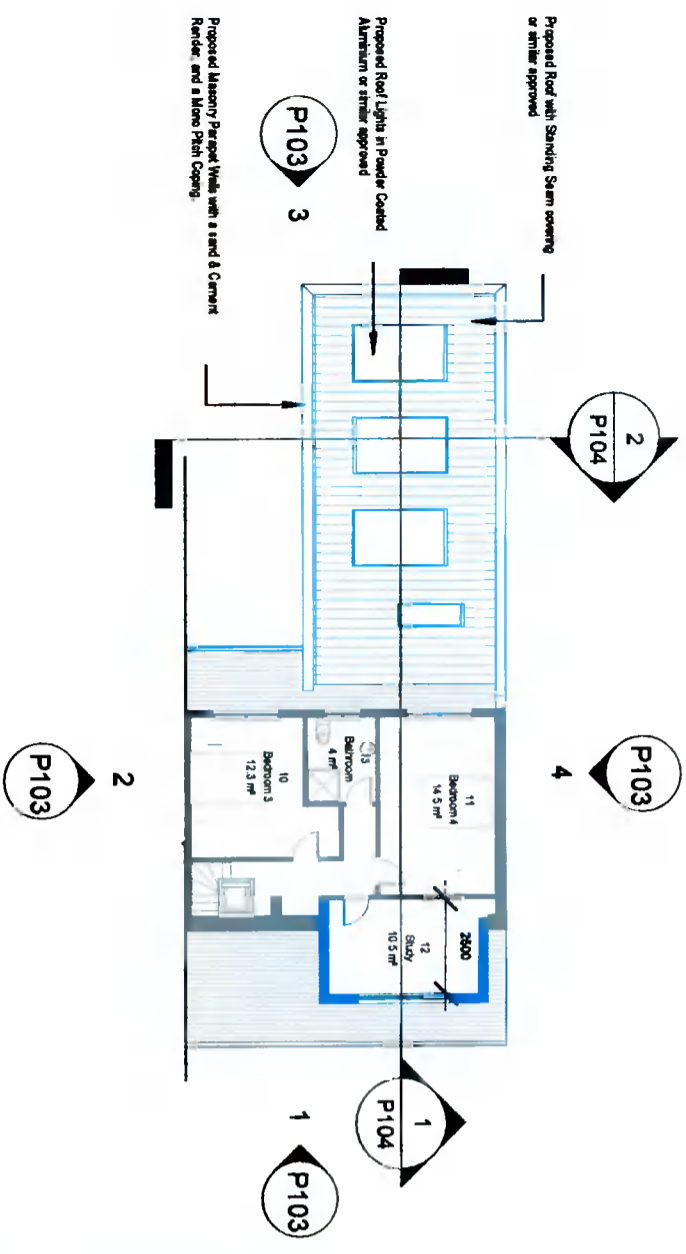

2 Level 1 First Floor Proposed
1 : 200

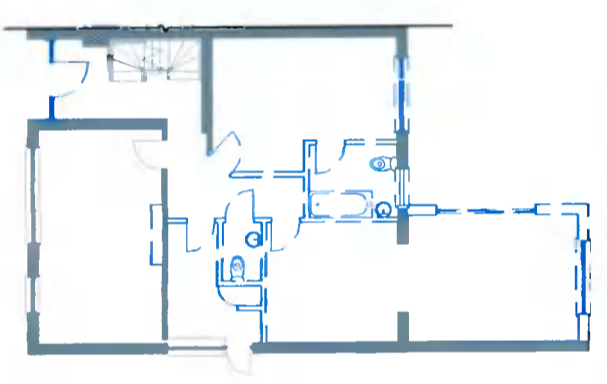

4 Level 0 Ground Floor Demolition
1 : 200



5 Level 1 First Floor Demolition
1 : 200

Level	Name	Number	Area
Level 0 Ground Floor			
Level 0 Ground Floor	Kitchen/Dining/Family Room	1	38 m ²
Level 0 Ground Floor	W.C.	2	5 m ²
Level 0 Ground Floor	Living Room	3	18 m ²
Level 0 Ground Floor	Parity	4	18 m ²
Level 0 Ground Floor	Hall	5	18 m ²
Level 0 Ground Floor	En-Suite	6	4 m ²
Level 0 Ground Floor	Utility Room	7	5 m ²
Level 0 Ground Floor	Bedroom 1	8	13 m ²
Level 0 Ground Floor	Utility/Boot Room	9	12 m ²
Level 1 First Floor			
Level 1 First Floor	Bedroom 3	10	12 m ²
Level 1 First Floor	Bedroom 4	11	15 m ²
Level 1 First Floor	Study	12	10 m ²
Level 1 First Floor	Bedroom	13	4 m ²
Level 1 First Floor	Landing	14	14 m ²
Total Floor Area			175 m ²

Room Schedule Proposed

Level	Name	Number	Area
Level 0 Ground Floor			
Level 0 Ground Floor	Kitchen/Dining/Family Room	1	38 m ²
Level 0 Ground Floor	W.C.	2	5 m ²
Level 0 Ground Floor	Living Room	3	18 m ²
Level 0 Ground Floor	Parity	4	18 m ²
Level 0 Ground Floor	Hall	5	18 m ²
Level 0 Ground Floor	En-Suite	6	4 m ²
Level 0 Ground Floor	Utility Room	7	5 m ²
Level 0 Ground Floor	Bedroom 1	8	13 m ²
Level 0 Ground Floor	Utility/Boot Room	9	12 m ²
Level 1 First Floor			
Level 1 First Floor	Bedroom 3	10	12 m ²
Level 1 First Floor	Bedroom 4	11	15 m ²
Level 1 First Floor	Study	12	10 m ²
Level 1 First Floor	Bedroom	13	4 m ²
Level 1 First Floor	Landing	14	14 m ²
Total Floor Area			175 m ²

Revision

REF.	DATE	Revision

Peter Brennan
 Hayfield House, Knocklyon Road, Templeogue, Dublin 16

North Point

PROJECT: Proposed Extension & Dormer Roof Rev. 04
 PROJECT NO: PRJ102
 CLIENT: Alison McGinley
 ADDRESS: 32 Mountdown Park, Manor Estate, Dublin 12 D12 XN73
 DRAWN BY: Peter Brennan
 DATE: 08/10/21 SCALE: 1 : 200 DRG. No. P102
 DRAWING: Floor Plans Proposed STATUS: Preliminary Planning
 DO NOT SCALE FROM DRAWING