




1 West Elevation Proposed
1 : 150

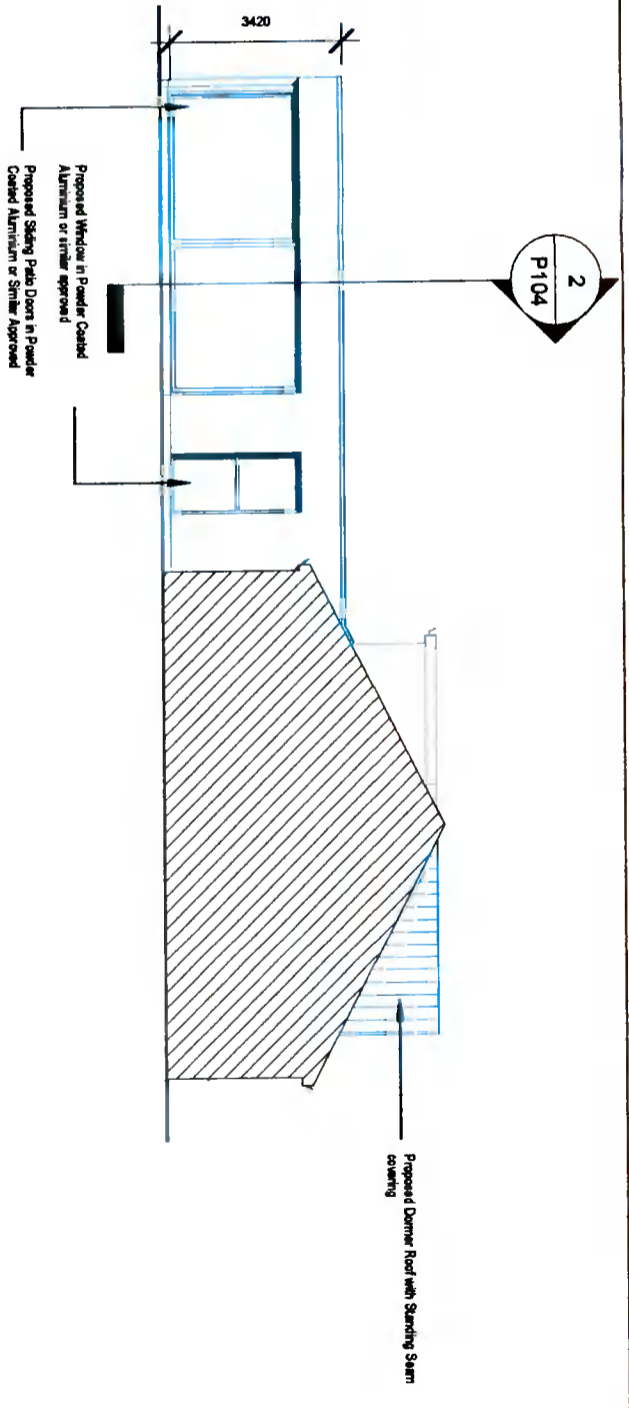

2 North Elevation Proposed
1 : 150

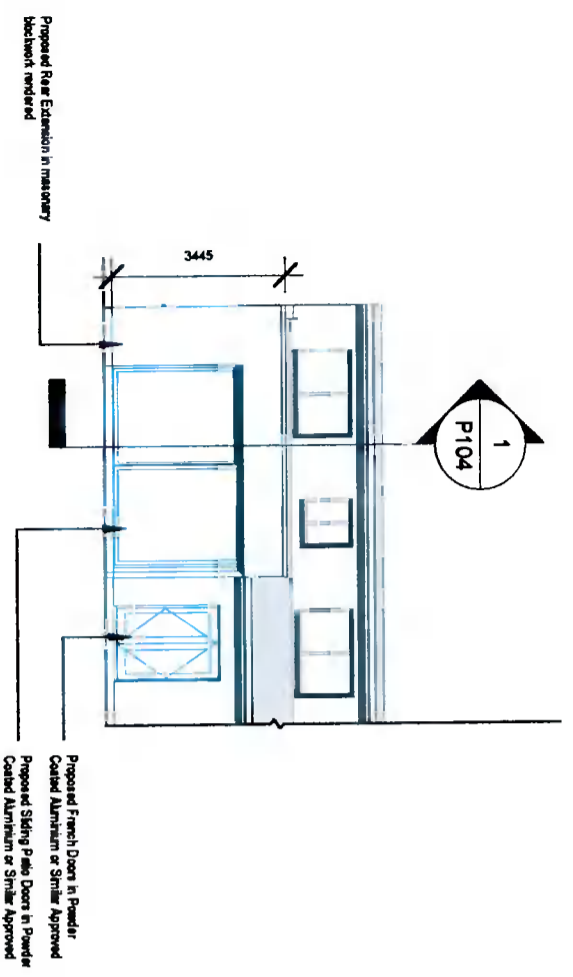

3 East Elevation Proposed
1 : 150

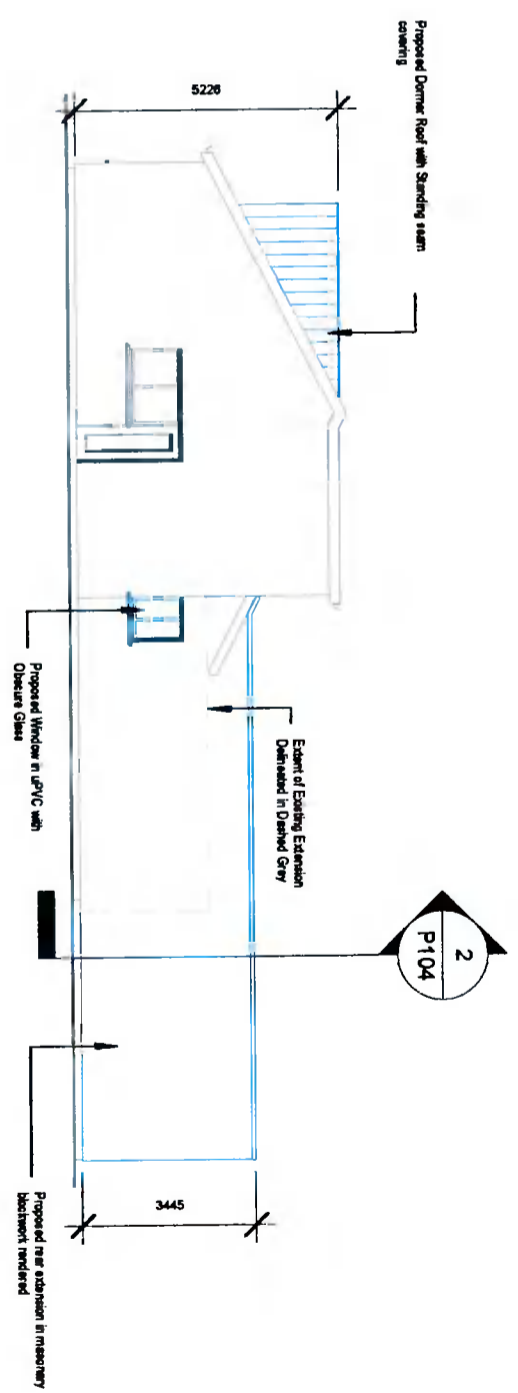


4 South Elevation Proposed
1 : 150


Walls, Doors, Windows & Chimney delineated in blue subject to demolition



5 South Elevation Demolition
1 : 200

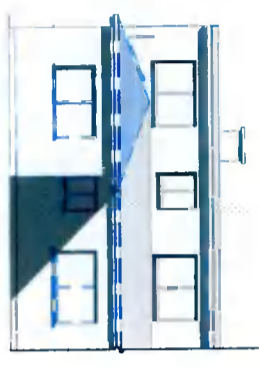

6 North Elevation Demolition
1 : 200

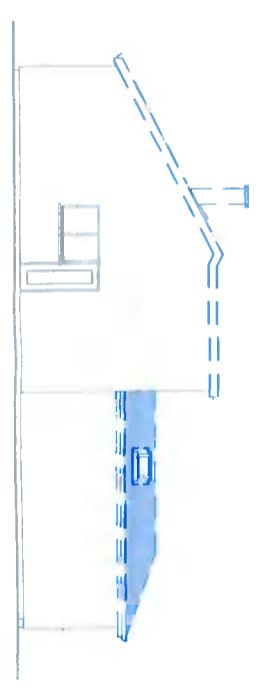

7 East Elevation Demolition
1 : 200

REF	DATE	Revision
Peter Brennan Hayfield House, Knocklyon Road, Templeogue, Dublin 16 North Point		
PROJECT: Proposed Extension & Dormer Roof Rev 04		
PROJECT NO: PRJ102		
CLIENT: Alison McGlinchey		
ADDRESS: 32 Mountdown Park, Manor Estate, Dublin 12, D12 XW73		
DRAWN BY: Peter Brennan		
DATE: 08/10/21		
SCALE: As indicated		
DRAWING: Elevations Proposed		
DO NOT SCALE FROM DRAWING STATUS: Preliminary Planning		