




Legend:

Irish Transverse Mercator (ITM)
MALIN HEAD LEVELLING DATUM
OSI Licence No.: 50145077

Red dashed line indicates extent of amendments to proposal from previous planning application SDZ21A/0007

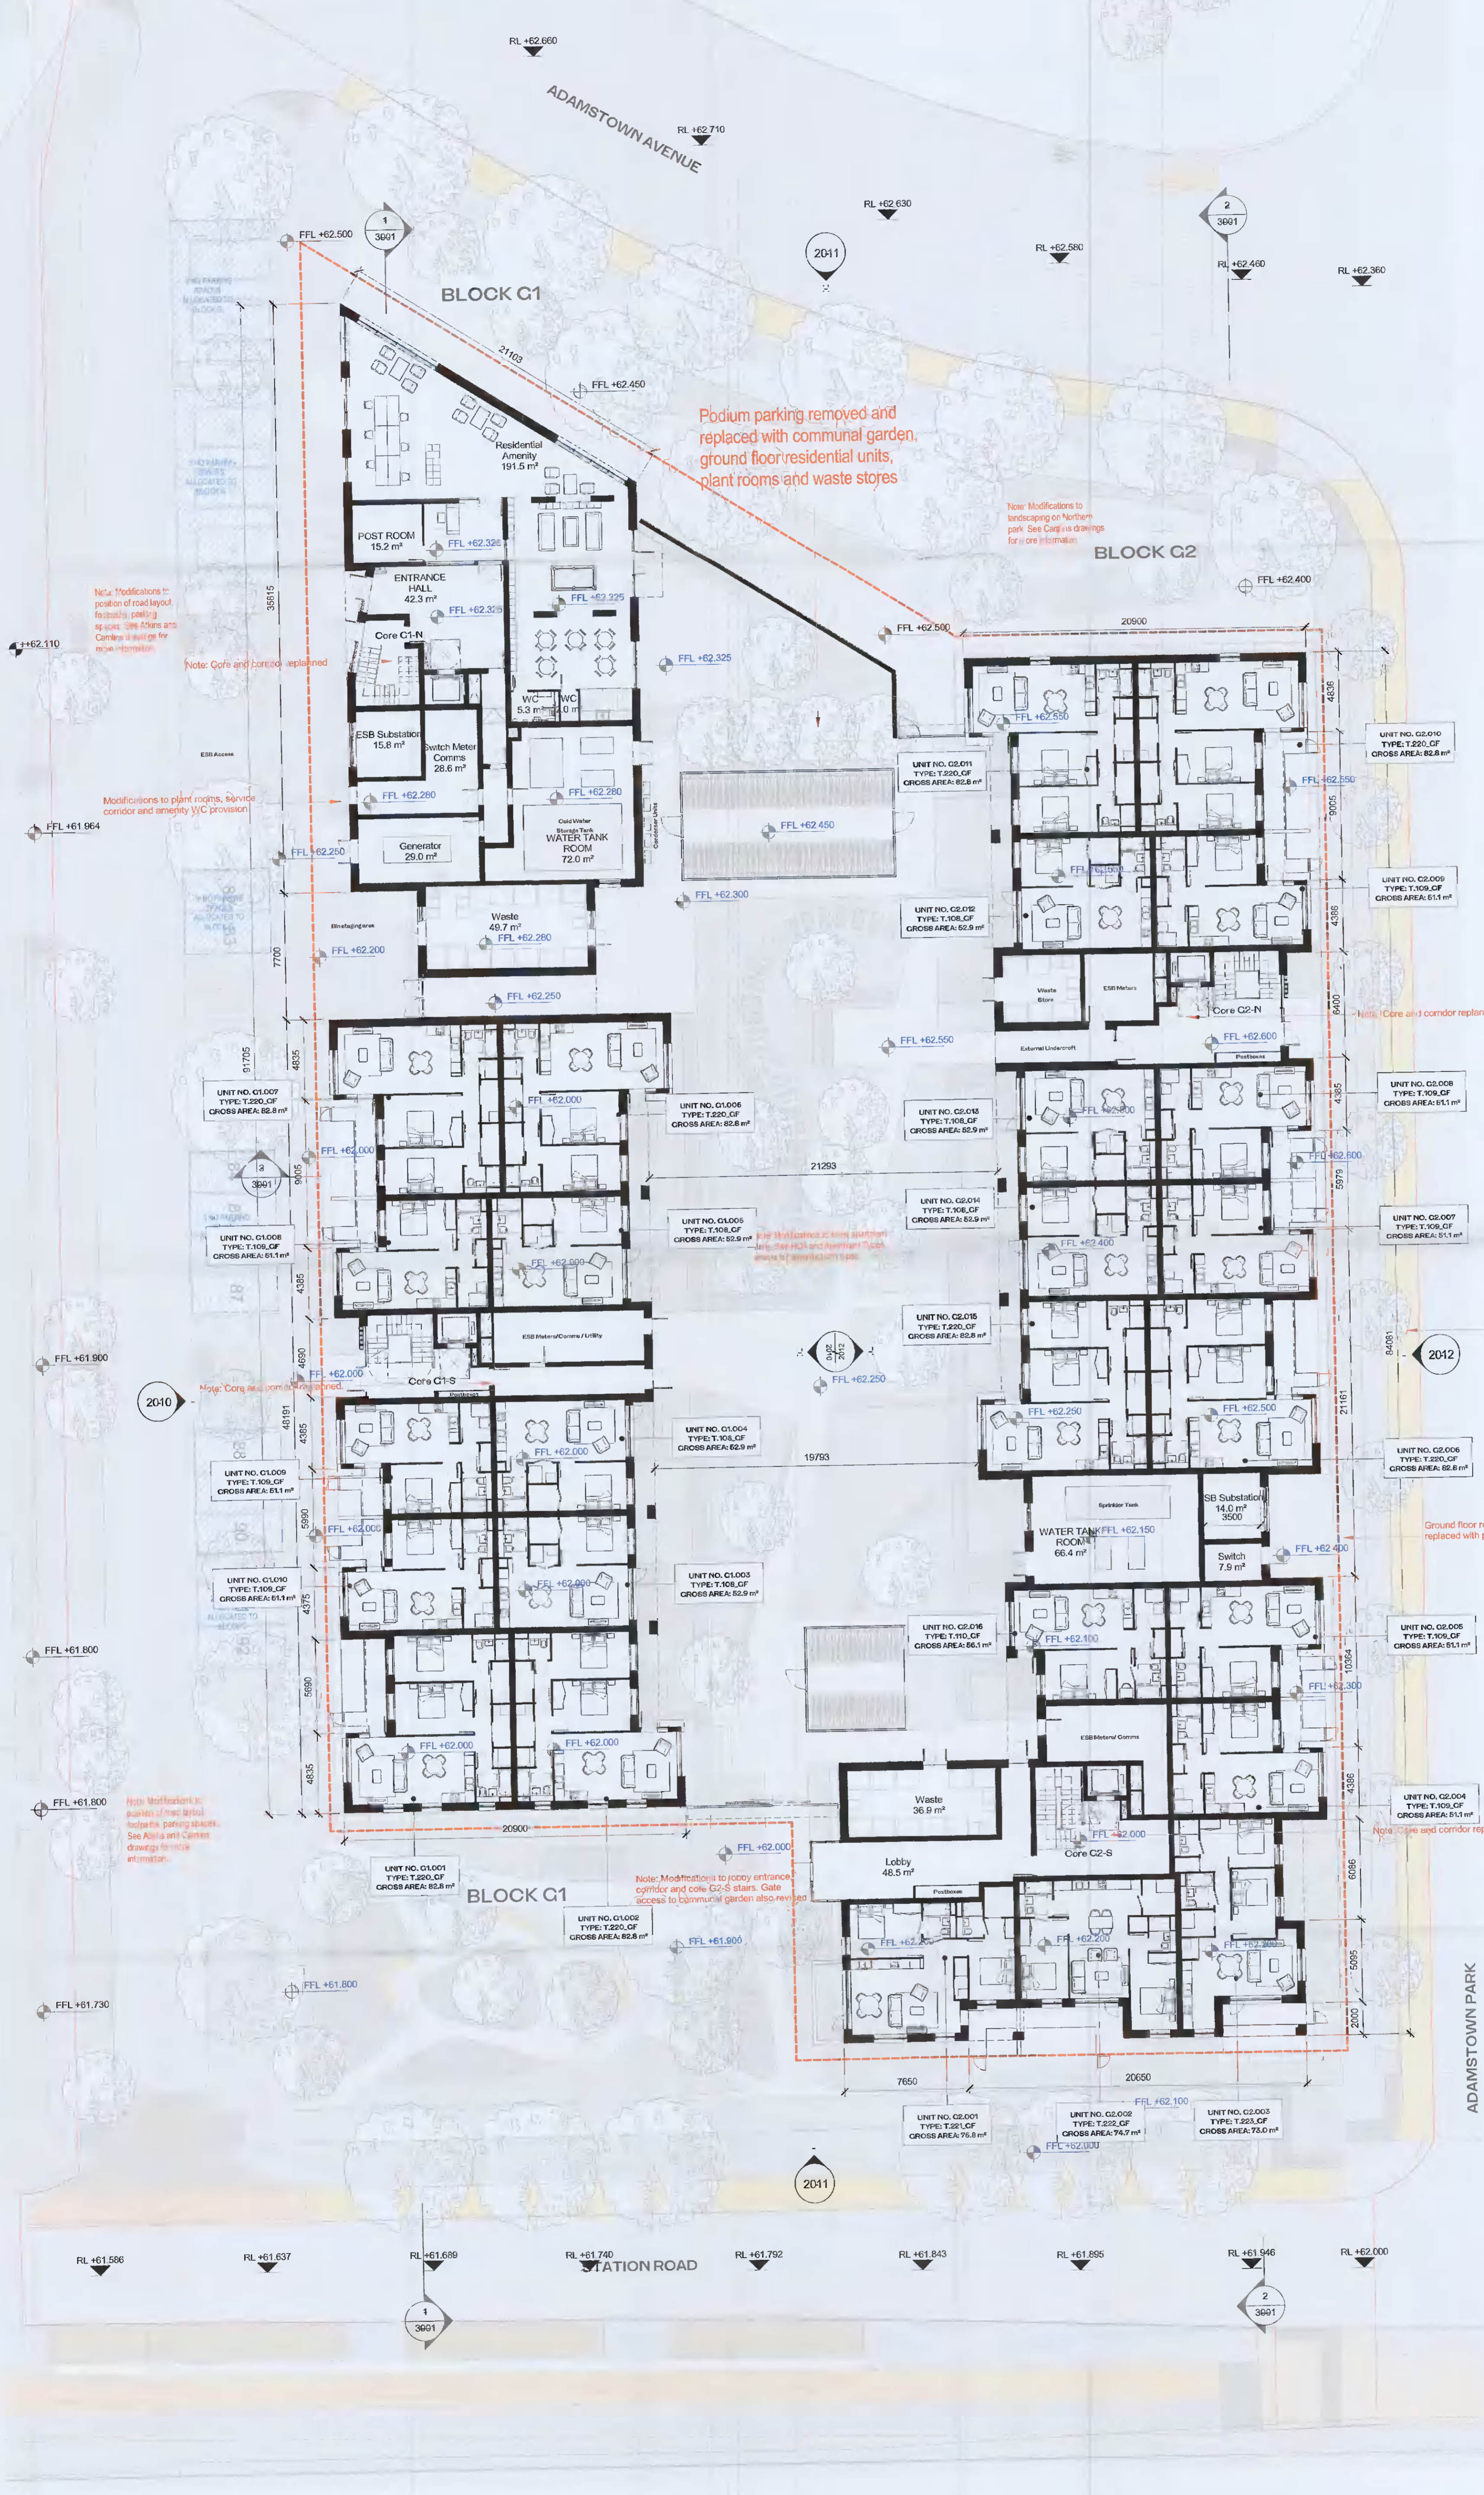

H/L Drawing Number on previously lodged planning application (SDZ21A/0007)
ADC-HJL-G-00-DR-A-1010 Revision (P02)

REV	DATE	DESCRIPTION	CHK	DRN
P03	11/10/2021	ISSUED FOR PLANNING APPROVAL	RJ	SH
P02	13/08/2021	ISSUED FOR FURTHER INFORMATION	DB	EA
P01	13/07/2021	ISSUED FOR PLANNING APPROVAL	RJ	EA

STATUS CODE DESCRIPTION
ISSUED FOR PLANNING APPROVAL

CLIENT
QUINTAIN IRELAND LTD.

PROJECT
ADAMSTOWN STATION BLOCK G

DRAWING
GENERAL ARRANGEMENT - LEVEL 00 - GROUND FLOOR PLAN

PROJECT NUMBER	DATE	
950749	13/08/2021	
SCALE@ A1:	DRAWN/CHECKED	
As indicated	EA/DB	
STATUS CODE:	DRAWING NUMBER	REVISION
A1	ADC-HJL-G-00-DR-A-1010	P03

Henry J Lyons
Architects + Interiors
henryjlyons.com
+353 1 888 3333
info@henryjlyons.com
51-54 Pearse Street
Dublin D02 KA66