




**Legend:**

Irish Transverse Mercator (ITM)  
 MALIN HEAD LEVELLING DATUM  
 OSI Licence No.: 50745077

Red dashed line indicates extent of amendments to proposal from previous planning application SDZ21A/0007

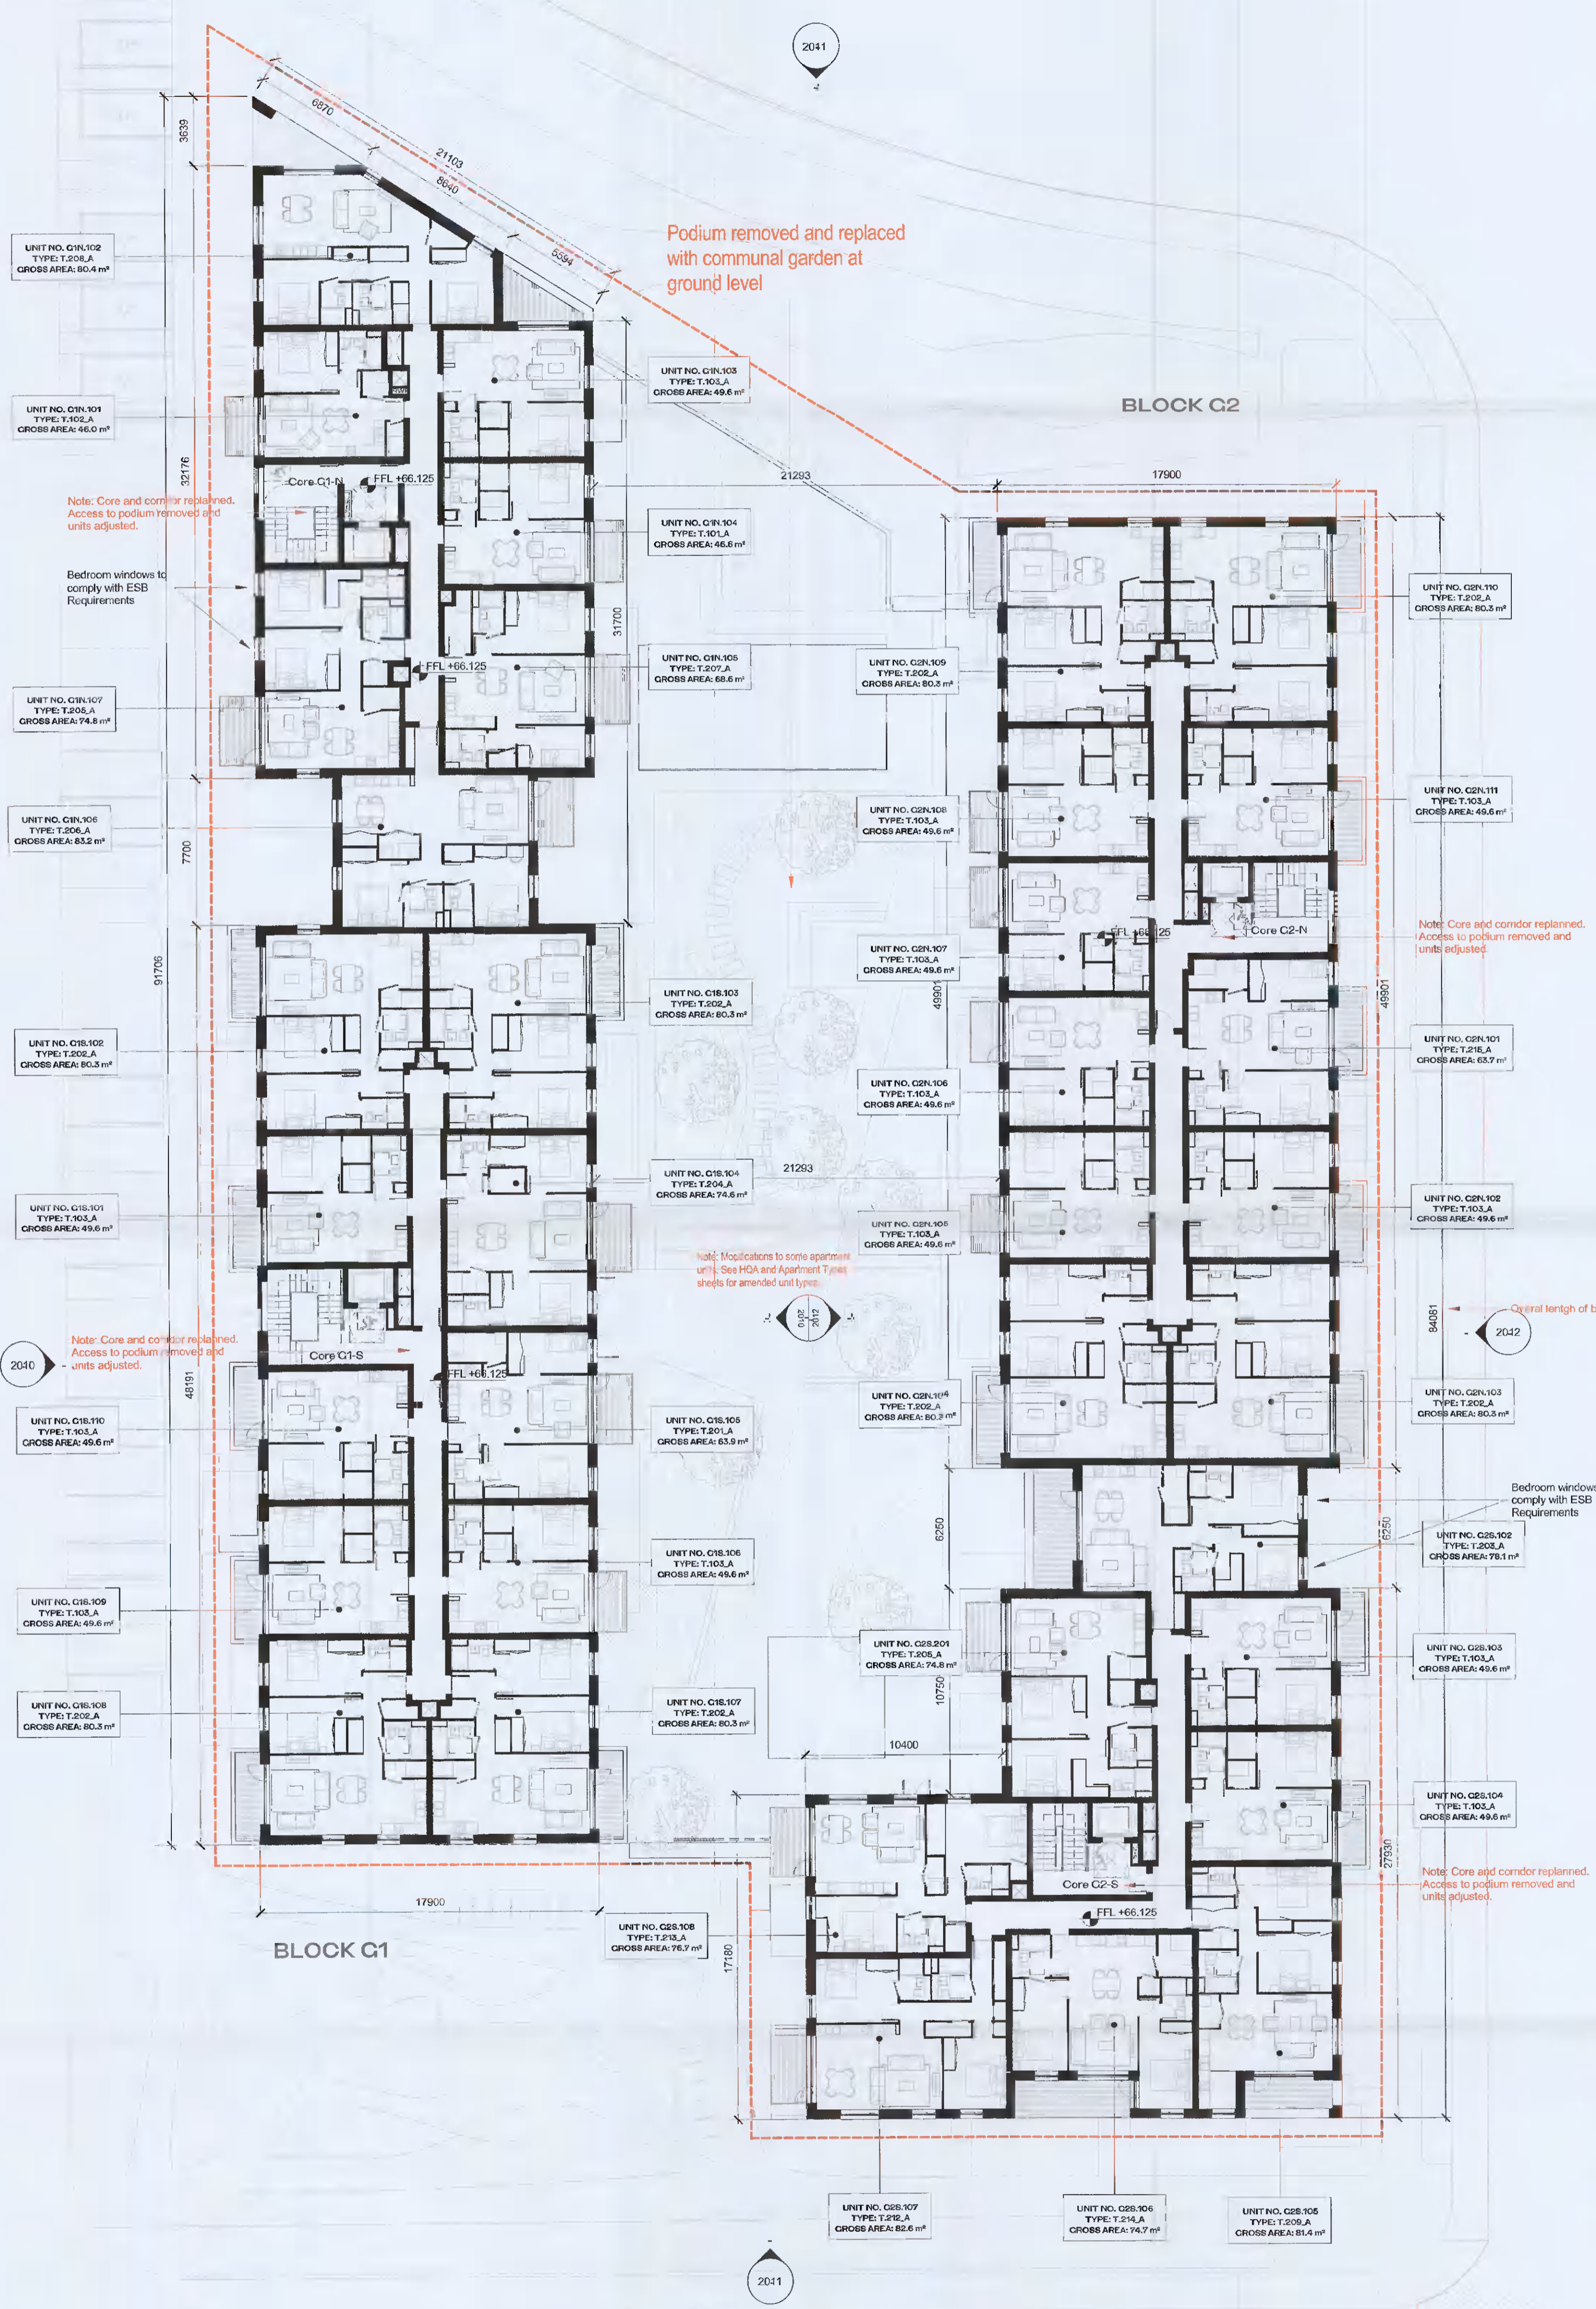

H/L Drawing Number on previously lodged planning application (SDZ21A/0007)  
**ADC-HJL-G-01-DR-A-1011 Revision (P02)**

REV	DATE	DESCRIPTION	CHK	DRN
P03	11/10/2021	ISSUED FOR PLANNING APPROVAL	RJ	SH
P02	13/06/2021	ISSUED FOR FURTHER INFORMATION	DE	EA
P01	10/04/2021	ISSUED FOR PLANNING APPROVAL	RJ	EA

STATUS CODE DESCRIPTION  
**ISSUED FOR PLANNING APPROVAL**

CLIENT  
**QUINTAIN IRELAND LTD.**

PROJECT  
**ADAMSTOWN STATION BLOCK G**

DRAWING  
**GENERAL ARRANGEMENT - LEVEL 01 - FIRST FLOOR PLAN**

PROJECT NUMBER	DATE	REVISION
950749	13/06/2021	
SCALE @ A1:	DRAWN/CHECKED:	
As indicated	EA/DB	
STATUS CODE:	DRAWING NUMBER	REVISION
A1	ADC-HJL-G-01-DR-A-1011	P03

**Henry J Lyons**  
 Architecture + Interiors  
 henryjlyons.com +353 1 898 3333 info@henryjlyons.com 51-54 Pearse Street Dublin D02 KA66

1 GA - 01 - FIRST FLOOR  
 1:200