


Legend:

Irish Transverse Mercator (ITM)
 MALIN HEAD LEVELLING DATUM
 OSI Licence No.: 60165077

Red dashed line indicates extent of amendments to proposal from previous planning application SDZ21A/0007

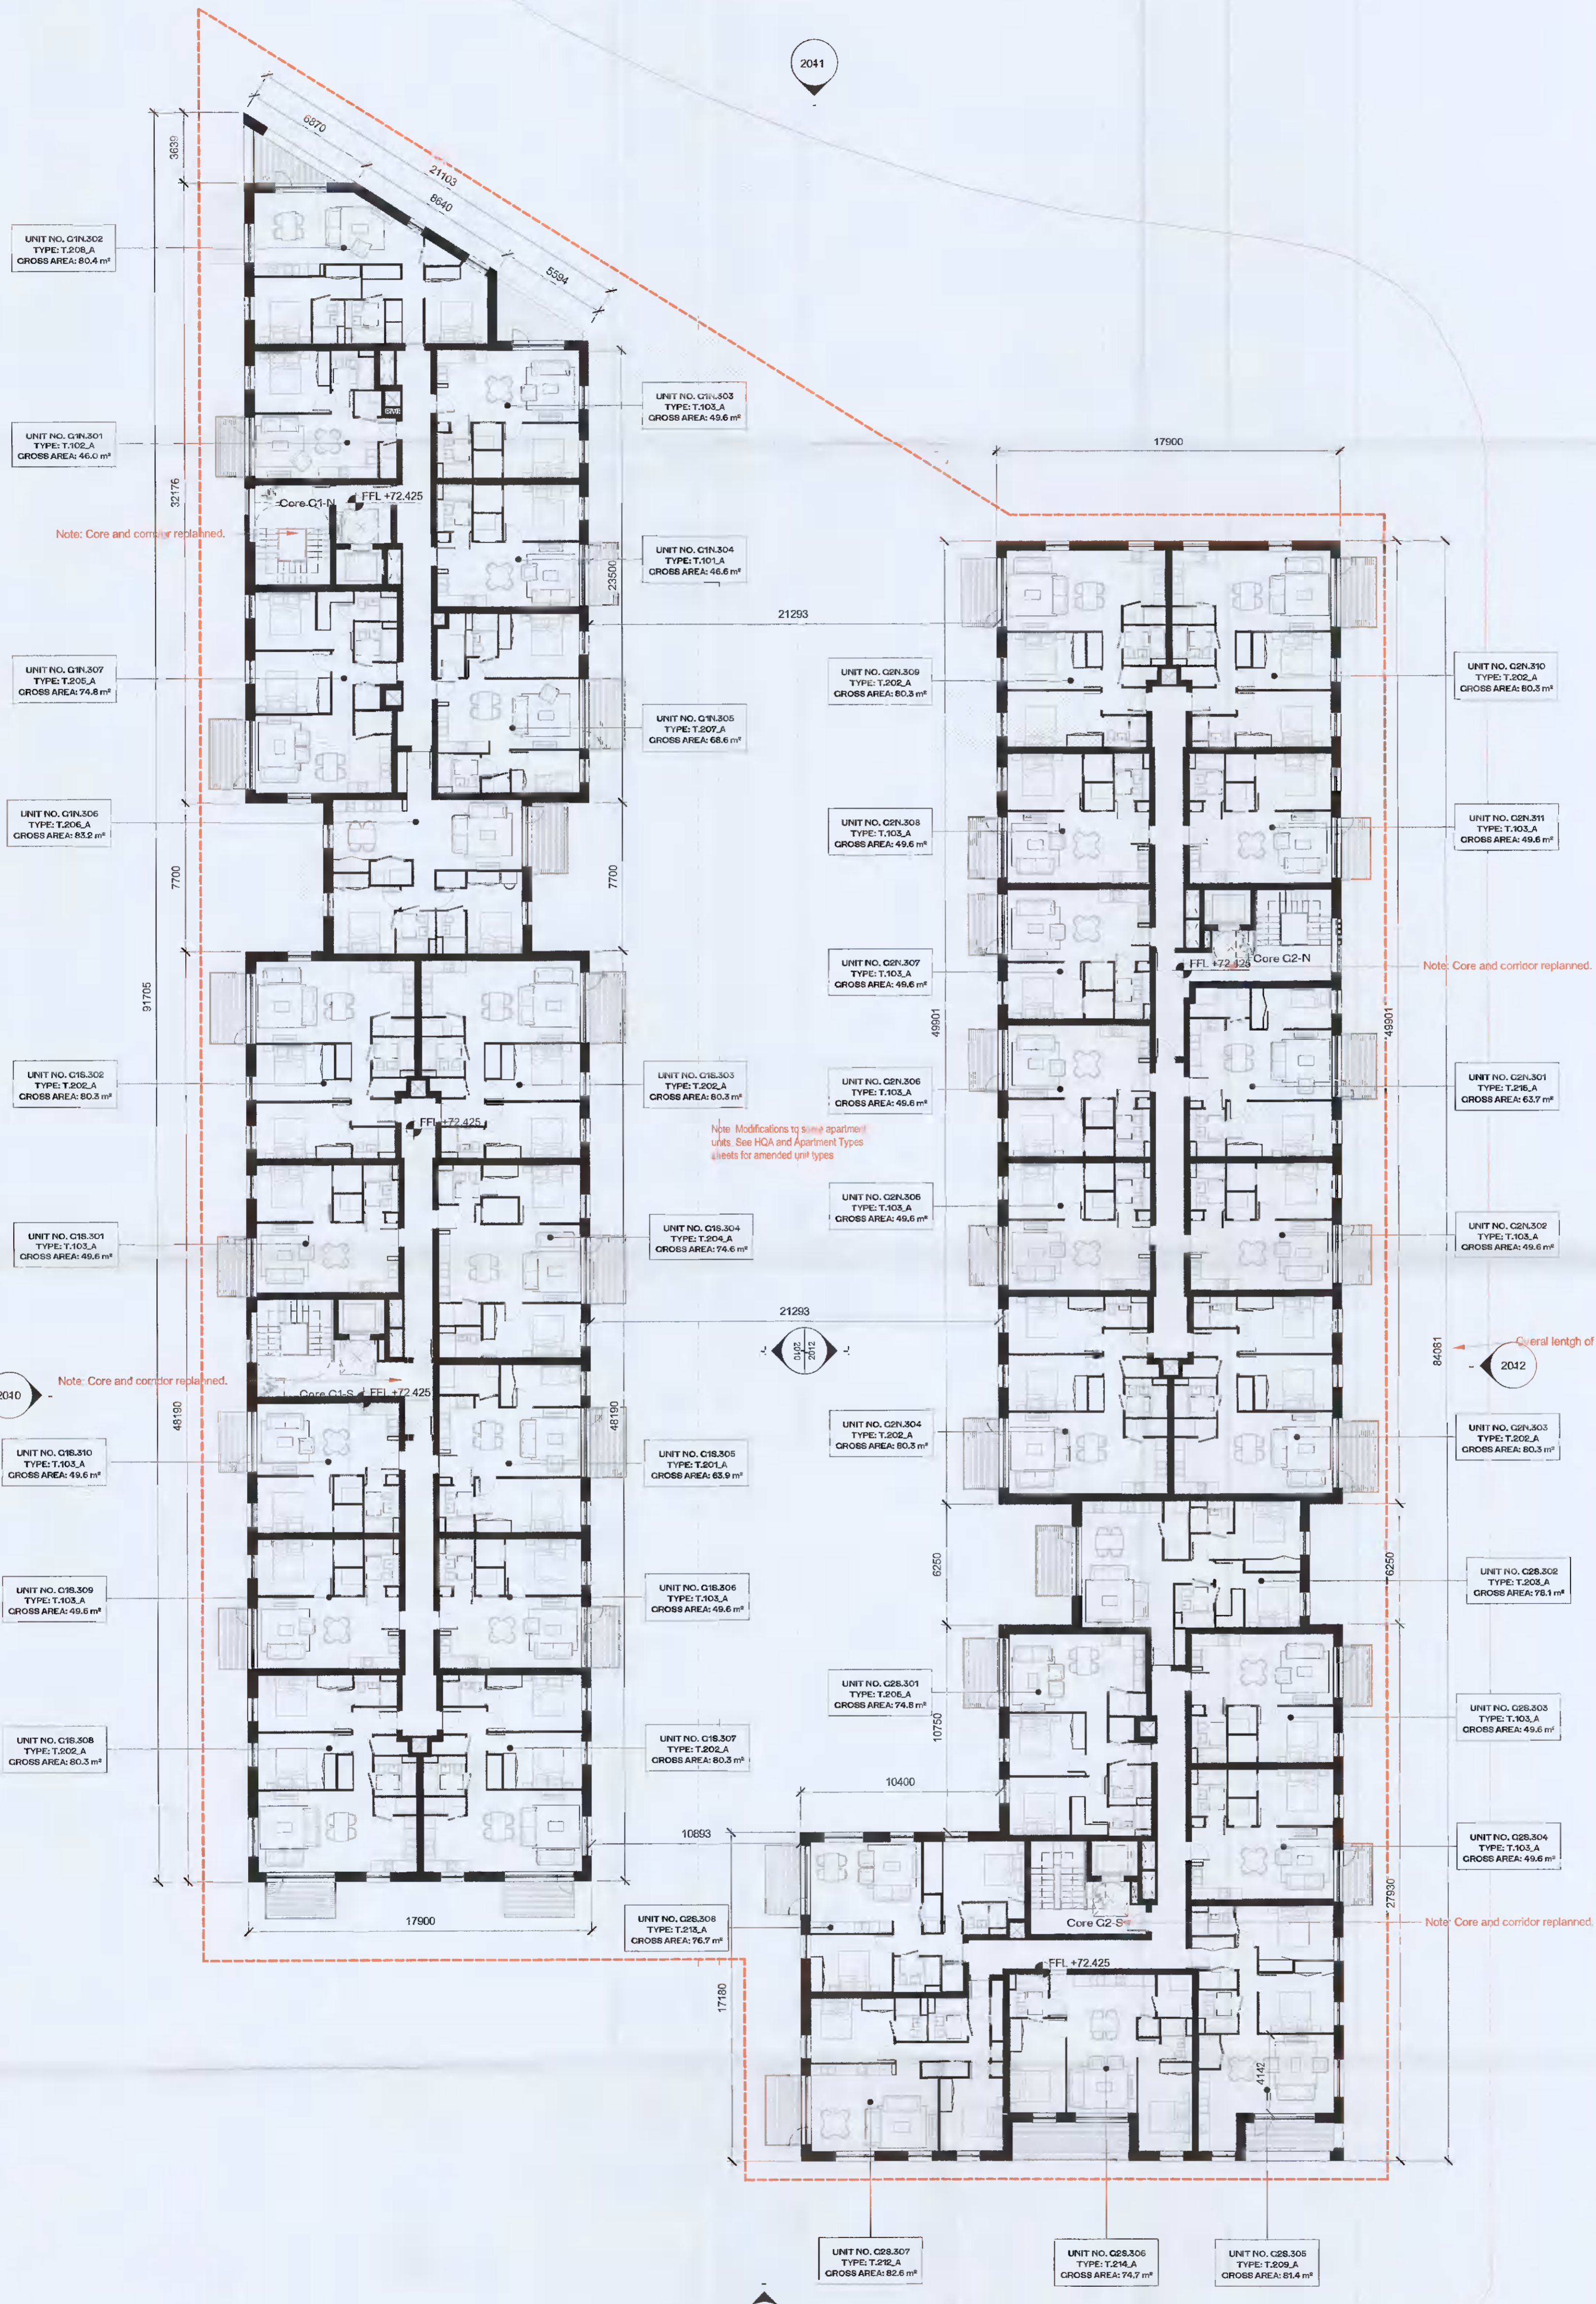

H.J.L Drawing Number on previously lodged planning application (SDZ21A/0007)
ADC-HJL-G-03-DR-A-1013 Revision (P02)

REV	DATE	DESCRIPTION	CHK	DRN
P03	11/10/2021	ISSUED FOR PLANNING APPROVAL	RJ	SH
P02	13/06/2021	ISSUED FOR FURTHER INFORMATION	DB	EA
P01	13/04/2021	ISSUED FOR PLANNING APPROVAL	IRJ	EA

STATUS CODE DESCRIPTION
ISSUED FOR PLANNING APPROVAL

CLIENT
QUINTAIN IRELAND LTD.

PROJECT
ADAMSTOWN STATION BLOCK G

DRAWING
GENERAL ARRANGEMENT- LEVEL 03 - THIRD FLOOR PLAN

PROJECT NUMBER: 560749 DATE: 13/08/21

SCALE@ A1: As indicated DRAWING CHECKED: EAU/DB

STATUS CODE: A1 DRAWING NUMBER: ADC-HJL-G-03-DR-A-1013 REVISION: P03

1 GA - 03 - THIRD FLOOR
 1 : 200