




Legend:

Irish Transverse Mercator (ITM)
 MALIN HEAD LEVELLING DATUM
 OSI Licence No.: 50145077

Red dashed line indicates extent of amendments to proposal from previous planning application SDZ21A/0007

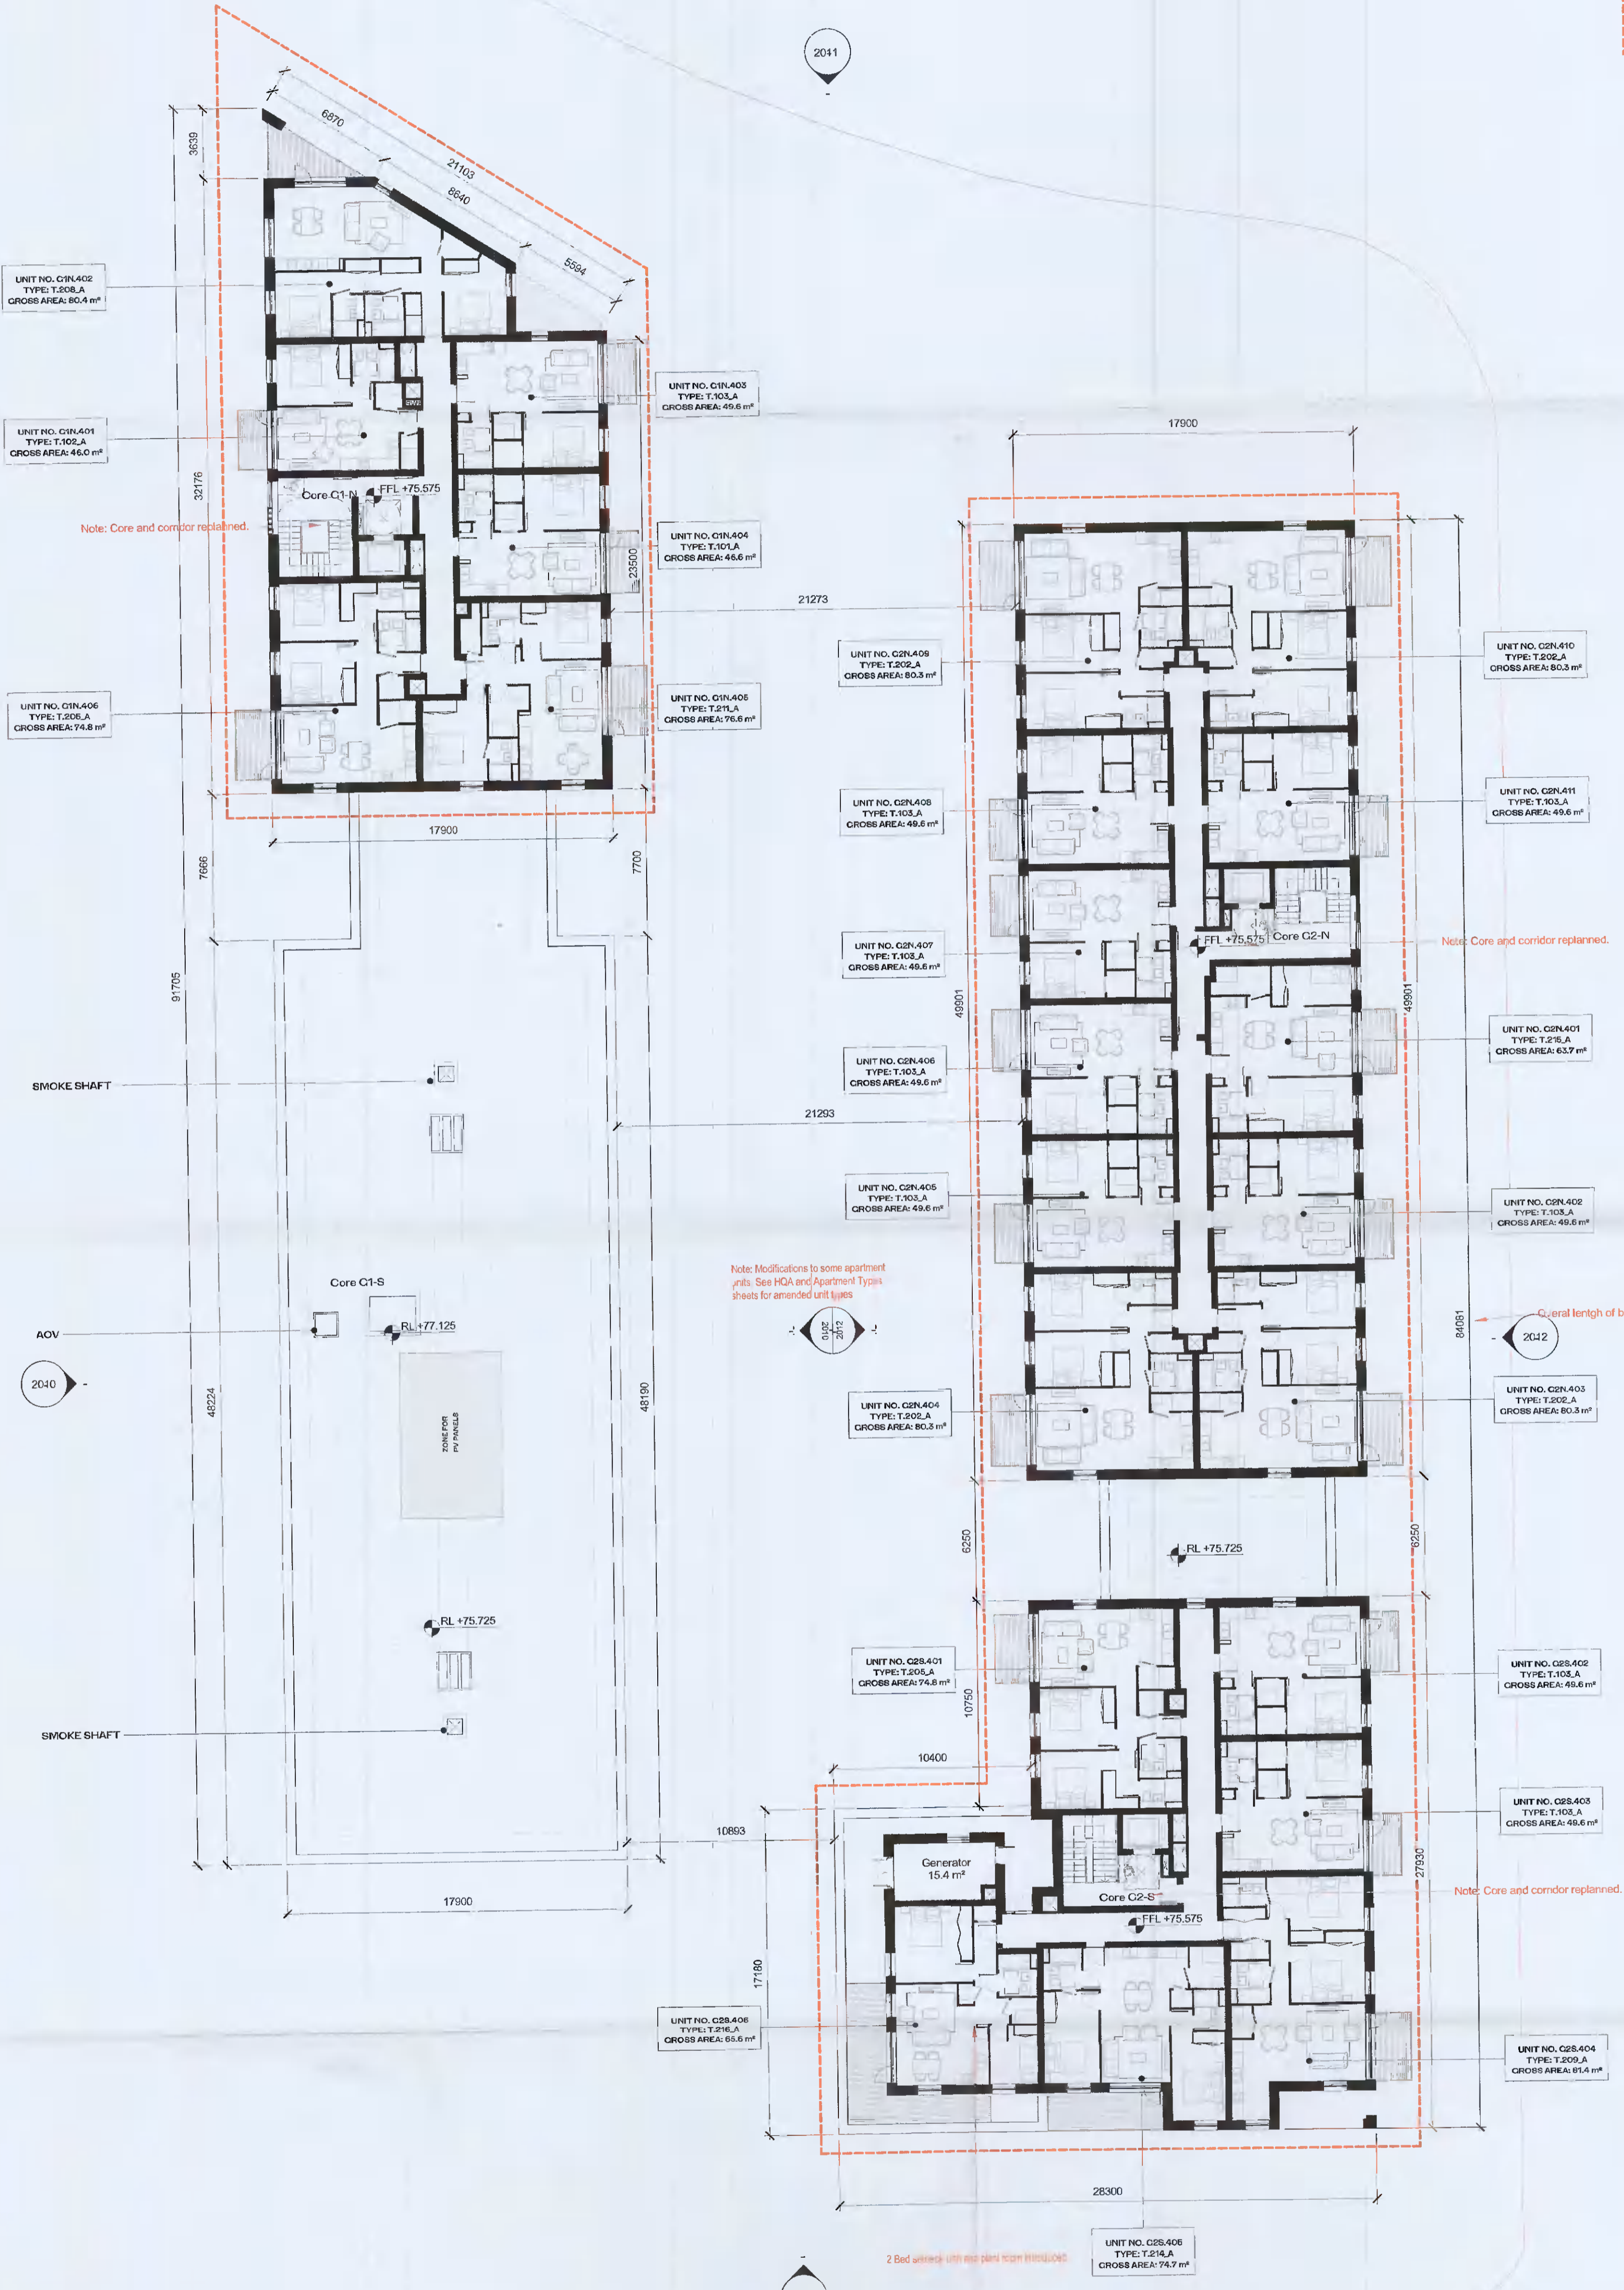

Note: Core and corridor replanned.

Note: Core and corridor replanned.

Note: Modifications to some apartment units. See HQA and Apartment Types sheets for amended unit types.

Note: General length of block reduced.

Note: Core and corridor replanned.

2 Bed wing: Unit not shown from introduction.

H/L Drawing Number on previously lodged planning application (SDZ21A/0007)
ADC-HJL-G-04-DR-A-1014 Revision (P02)

REV	DATE	DESCRIPTION	CHK	DRN
P03	11/10/2021	ISSUED FOR PLANNING APPROVAL	RJ	SH
P02	13/08/2021	ISSUED FOR FURTHER INFORMATION	CB	EA
P01	03/04/2021	ISSUED FOR PLANNING APPROVAL	RJ	EA
REV	DATE	DESCRIPTION	CHK	DRN

STATUS CODE: DESCRIPTION
ISSUED FOR PLANNING APPROVAL

CLIENT
QUINTAIN IRELAND LTD.

PROJECT
ADAMSTOWN STATION BLOCK G

DRAWING
GENERAL ARRANGEMENT- LEVEL 04 - FOURTH FLOOR PLAN

PROJECT NUMBER: 550748 DATE: 13/08/21

SCALE@ A1: As indicated DRAWN/CHECKED: EA/DB

STATUS CODE: A1 DRAWING NUMBER: ADC-HJL-G-04-DR-A-1014 REVISION: P03

Henry J Lyons
 Architecture + Interiors
 henryjlyons.com +353 1 888 3333 info@henryjlyons.com 51-54 Pearse Street Dublin D02 K406