
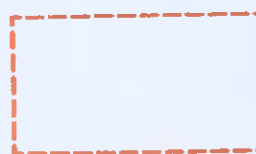


Legend:

Irish Transverse Mercator (ITM)
MALIN HEAD LEVELLING DATUM
OSI Licence No. : 50145077

 Red dashed line indicates extent of amendments to proposal from previous planning application SDZ21A/0007

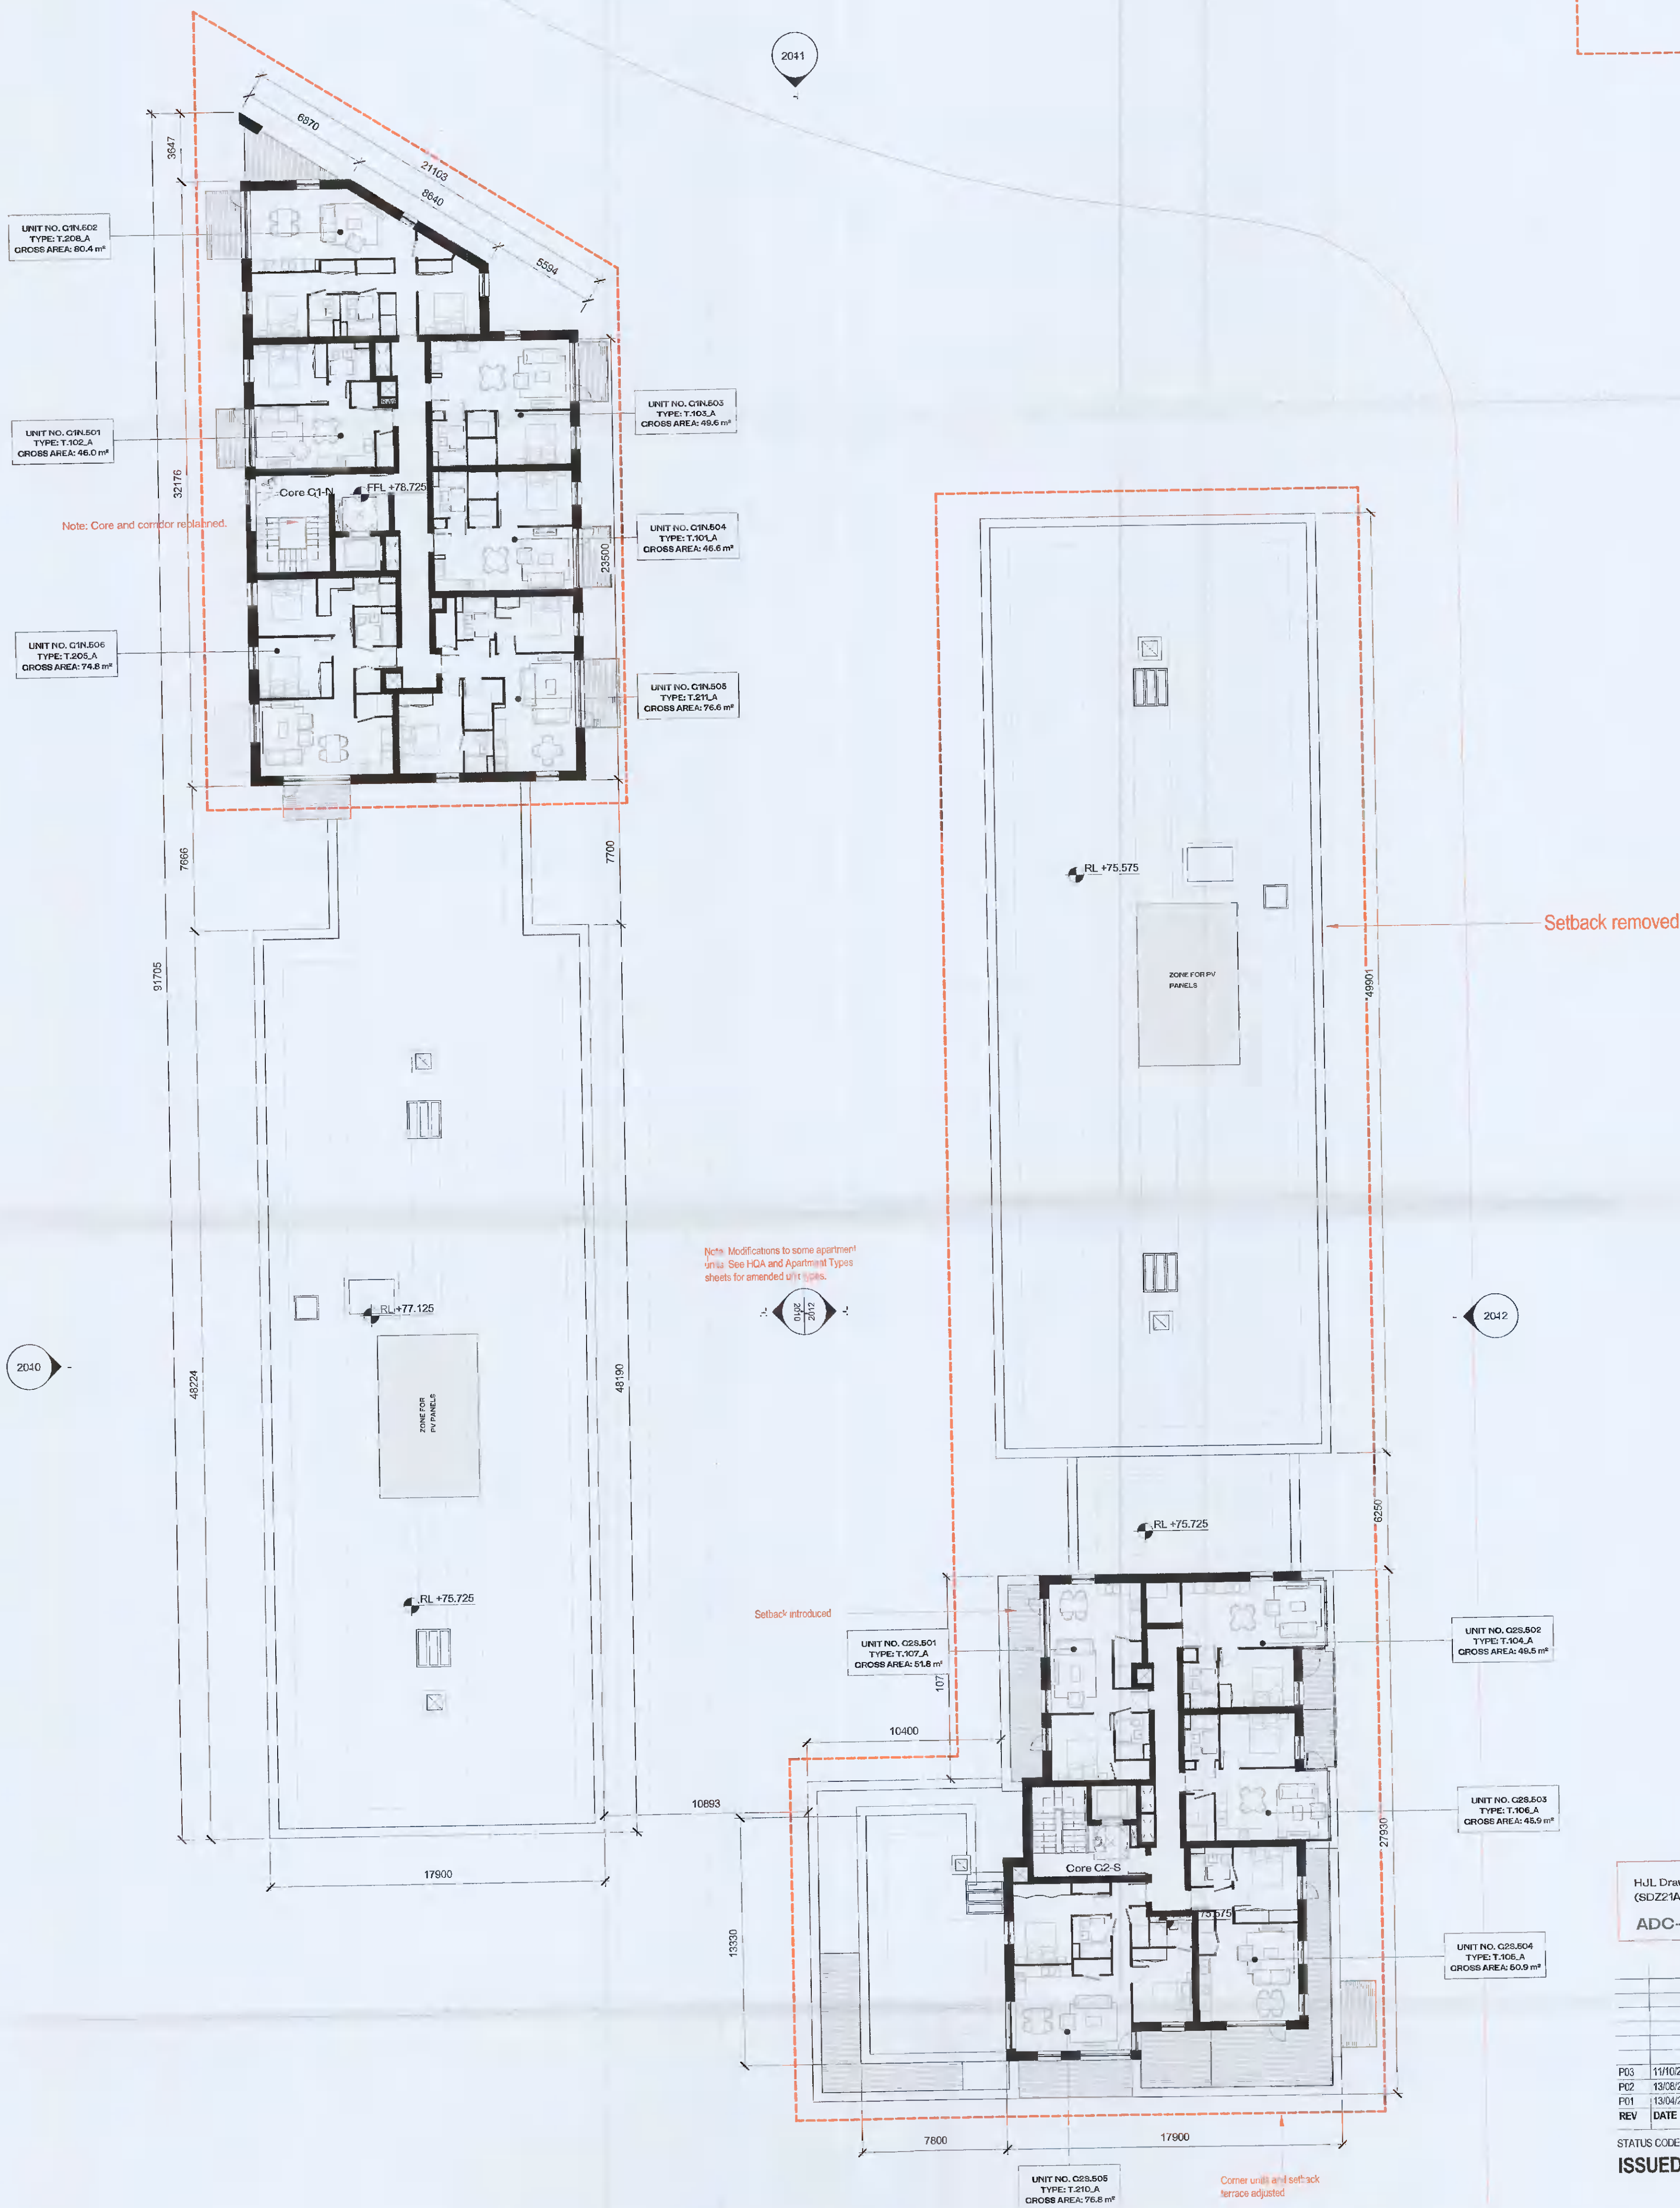

Note: Modifications to some apartment units. See HCA and Apartment Types sheets for amended unit layouts.

Note: Core and corridor reinstated.

H.J.L Drawing Number on previously lodged planning application (SDZ21A/0007)
ADC-HJL-G-05-DR-A-1015 Revision (P02)

REV	DATE	DESCRIPTION	CHK	DRN
P03	11/10/2021	ISSUED FOR PLANNING APPROVAL	RJ	SH
P02	13/02/2021	ISSUED FOR FURTHER INFORMATION	DB	EA
P01	13/04/2021	ISSUED FOR PLANNING APPROVAL	RJ	EA

STATUS CODE DESCRIPTION
ISSUED FOR PLANNING APPROVAL

CLIENT
QUINTAIN IRELAND LTD.

PROJECT
ADAMSTOWN STATION BLOCK G

DRAWING
GENERAL ARRANGEMENT - LEVEL 05 - FIFTH FLOOR PLAN

PROJECT NUMBER
650749

DATE
13/08/21

SCALE@ A1:
As indicated

DRAWN/CHECKED:
EA/DB

STATUS CODE: DRAWING NUMBER REVISION
A1 ADC-HJL-G-05-DR-A-1015 P03

Henry J Lyons

Architectural Interiors
henryjlyons.com

+353 1 886 3333
info@henryjlyons.com

51-54 Pearse Street
Dublin D02 KA66