



Legend:

Irish Transverse Mercator (ITM)  
MALIN HEAD LEVELLING DATUM  
OSI Licence No.: 50145077

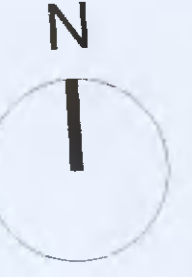

Red dashed line indicates extent of amendments to proposal from previous planning application SDZ21A/0007

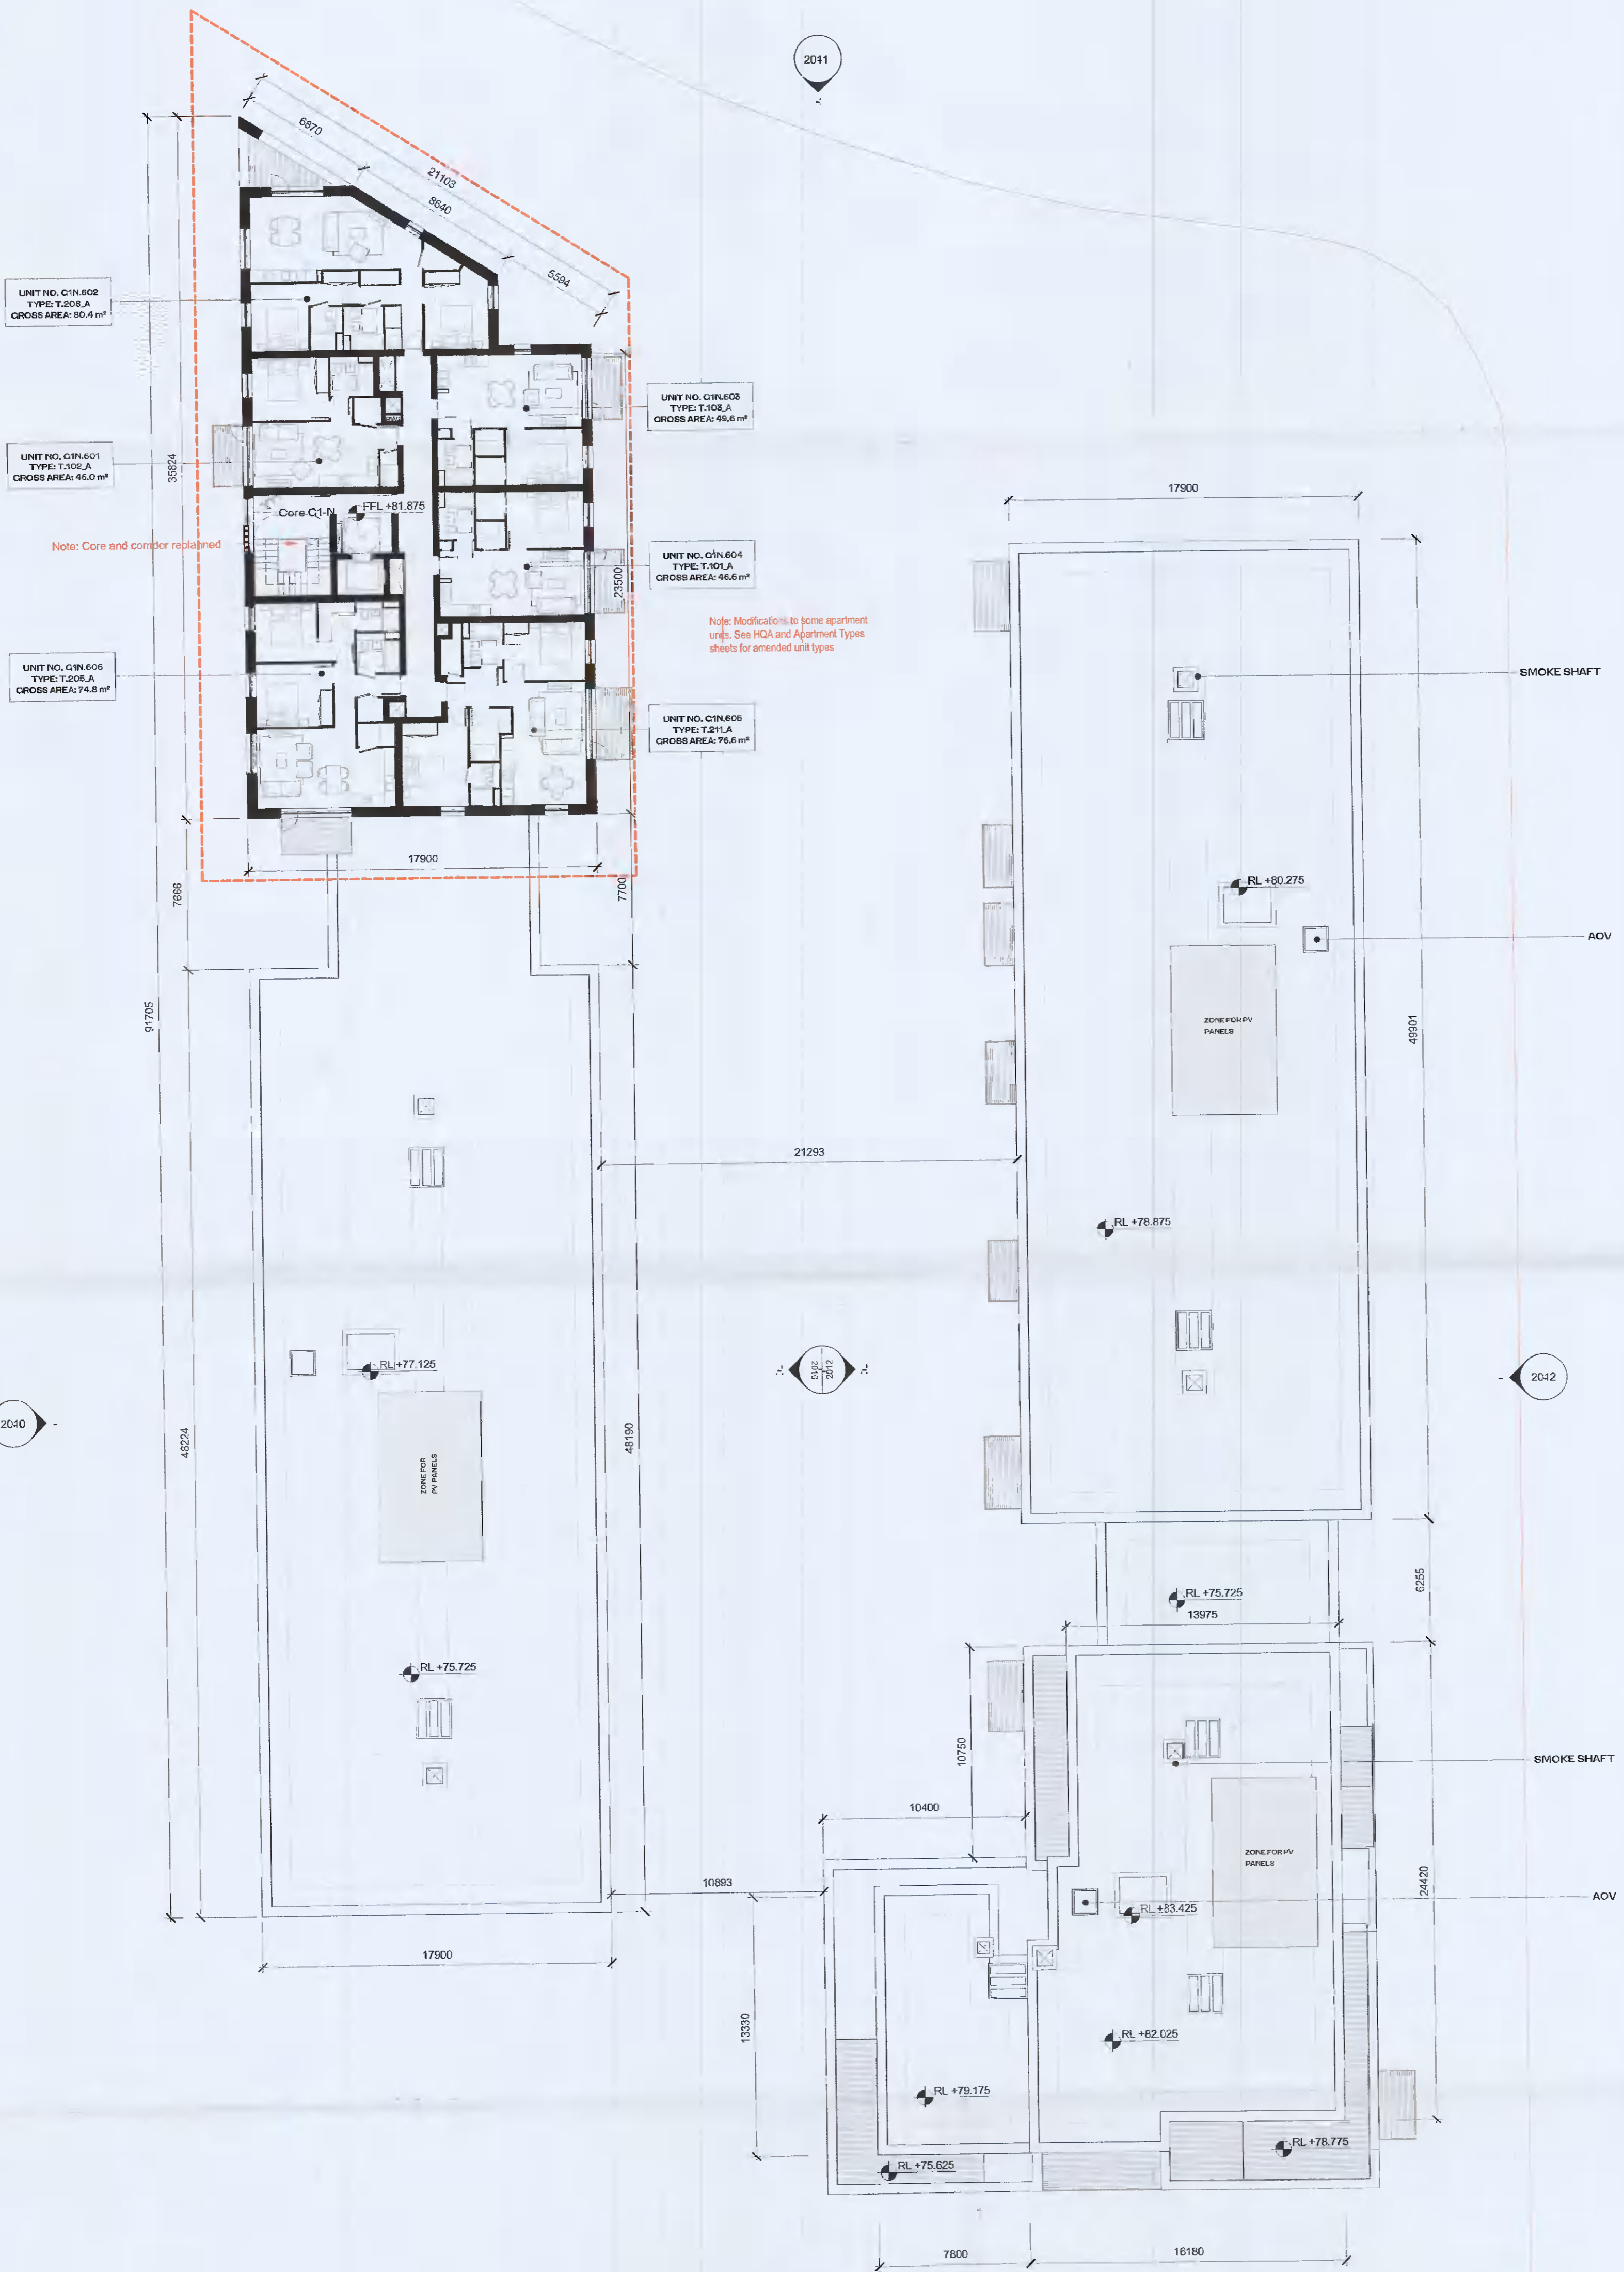

H.J.L Drawing Number on previously lodged planning application (SDZ21A/0007)  
**ADC-HJL-C-06-DR-A-1016 Revision (P02)**

REV	DATE	DESCRIPTION	CHK	DRN
P03	11/10/2021	ISSUED FOR PLANNING APPROVAL	RJ	SH
P02	13/08/2021	ISSUED FOR FURTHER INFORMATION	DB	EA
P01	13/04/2021	ISSUED FOR PLANNING APPROVAL	RJ	EA

STATUS CODE DESCRIPTION  
**ISSUED FOR PLANNING APPROVAL**

CLIENT  
**QUINTAIN IRELAND LTD.**

PROJECT  
**ADAMSTOWN STATION BLOCK G**

DRAWING  
**GENERAL ARRANGEMENT- LEVEL 06 - SIXTH FLOOR PLAN**

PROJECT NUMBER: 550740  
DATE: 13/08/21  
SCALE@ A1: As indicated  
DRAWN/CHECKED: EA/DB

STATUS CODE: A1  
DRAWING NUMBER: ADC-HJL-G-06-DR-A-1016  
REVISION: P03

**Henry J Lyons**  
Architecture + Interiors  
henryjlyons.com  
+353 1 888 3333  
info@henryjlyons.com  
51-54 Pearse Street  
Dublin D02 K468