


Legend:

Irish Transverse Mercator (ITM)  
 MALIN HEAD LEVELLING DATUM  
 OSI Licence No.: 50745077



Red dashed line indicates extent of amendments to proposal from previous planning application SDZ21A/0007

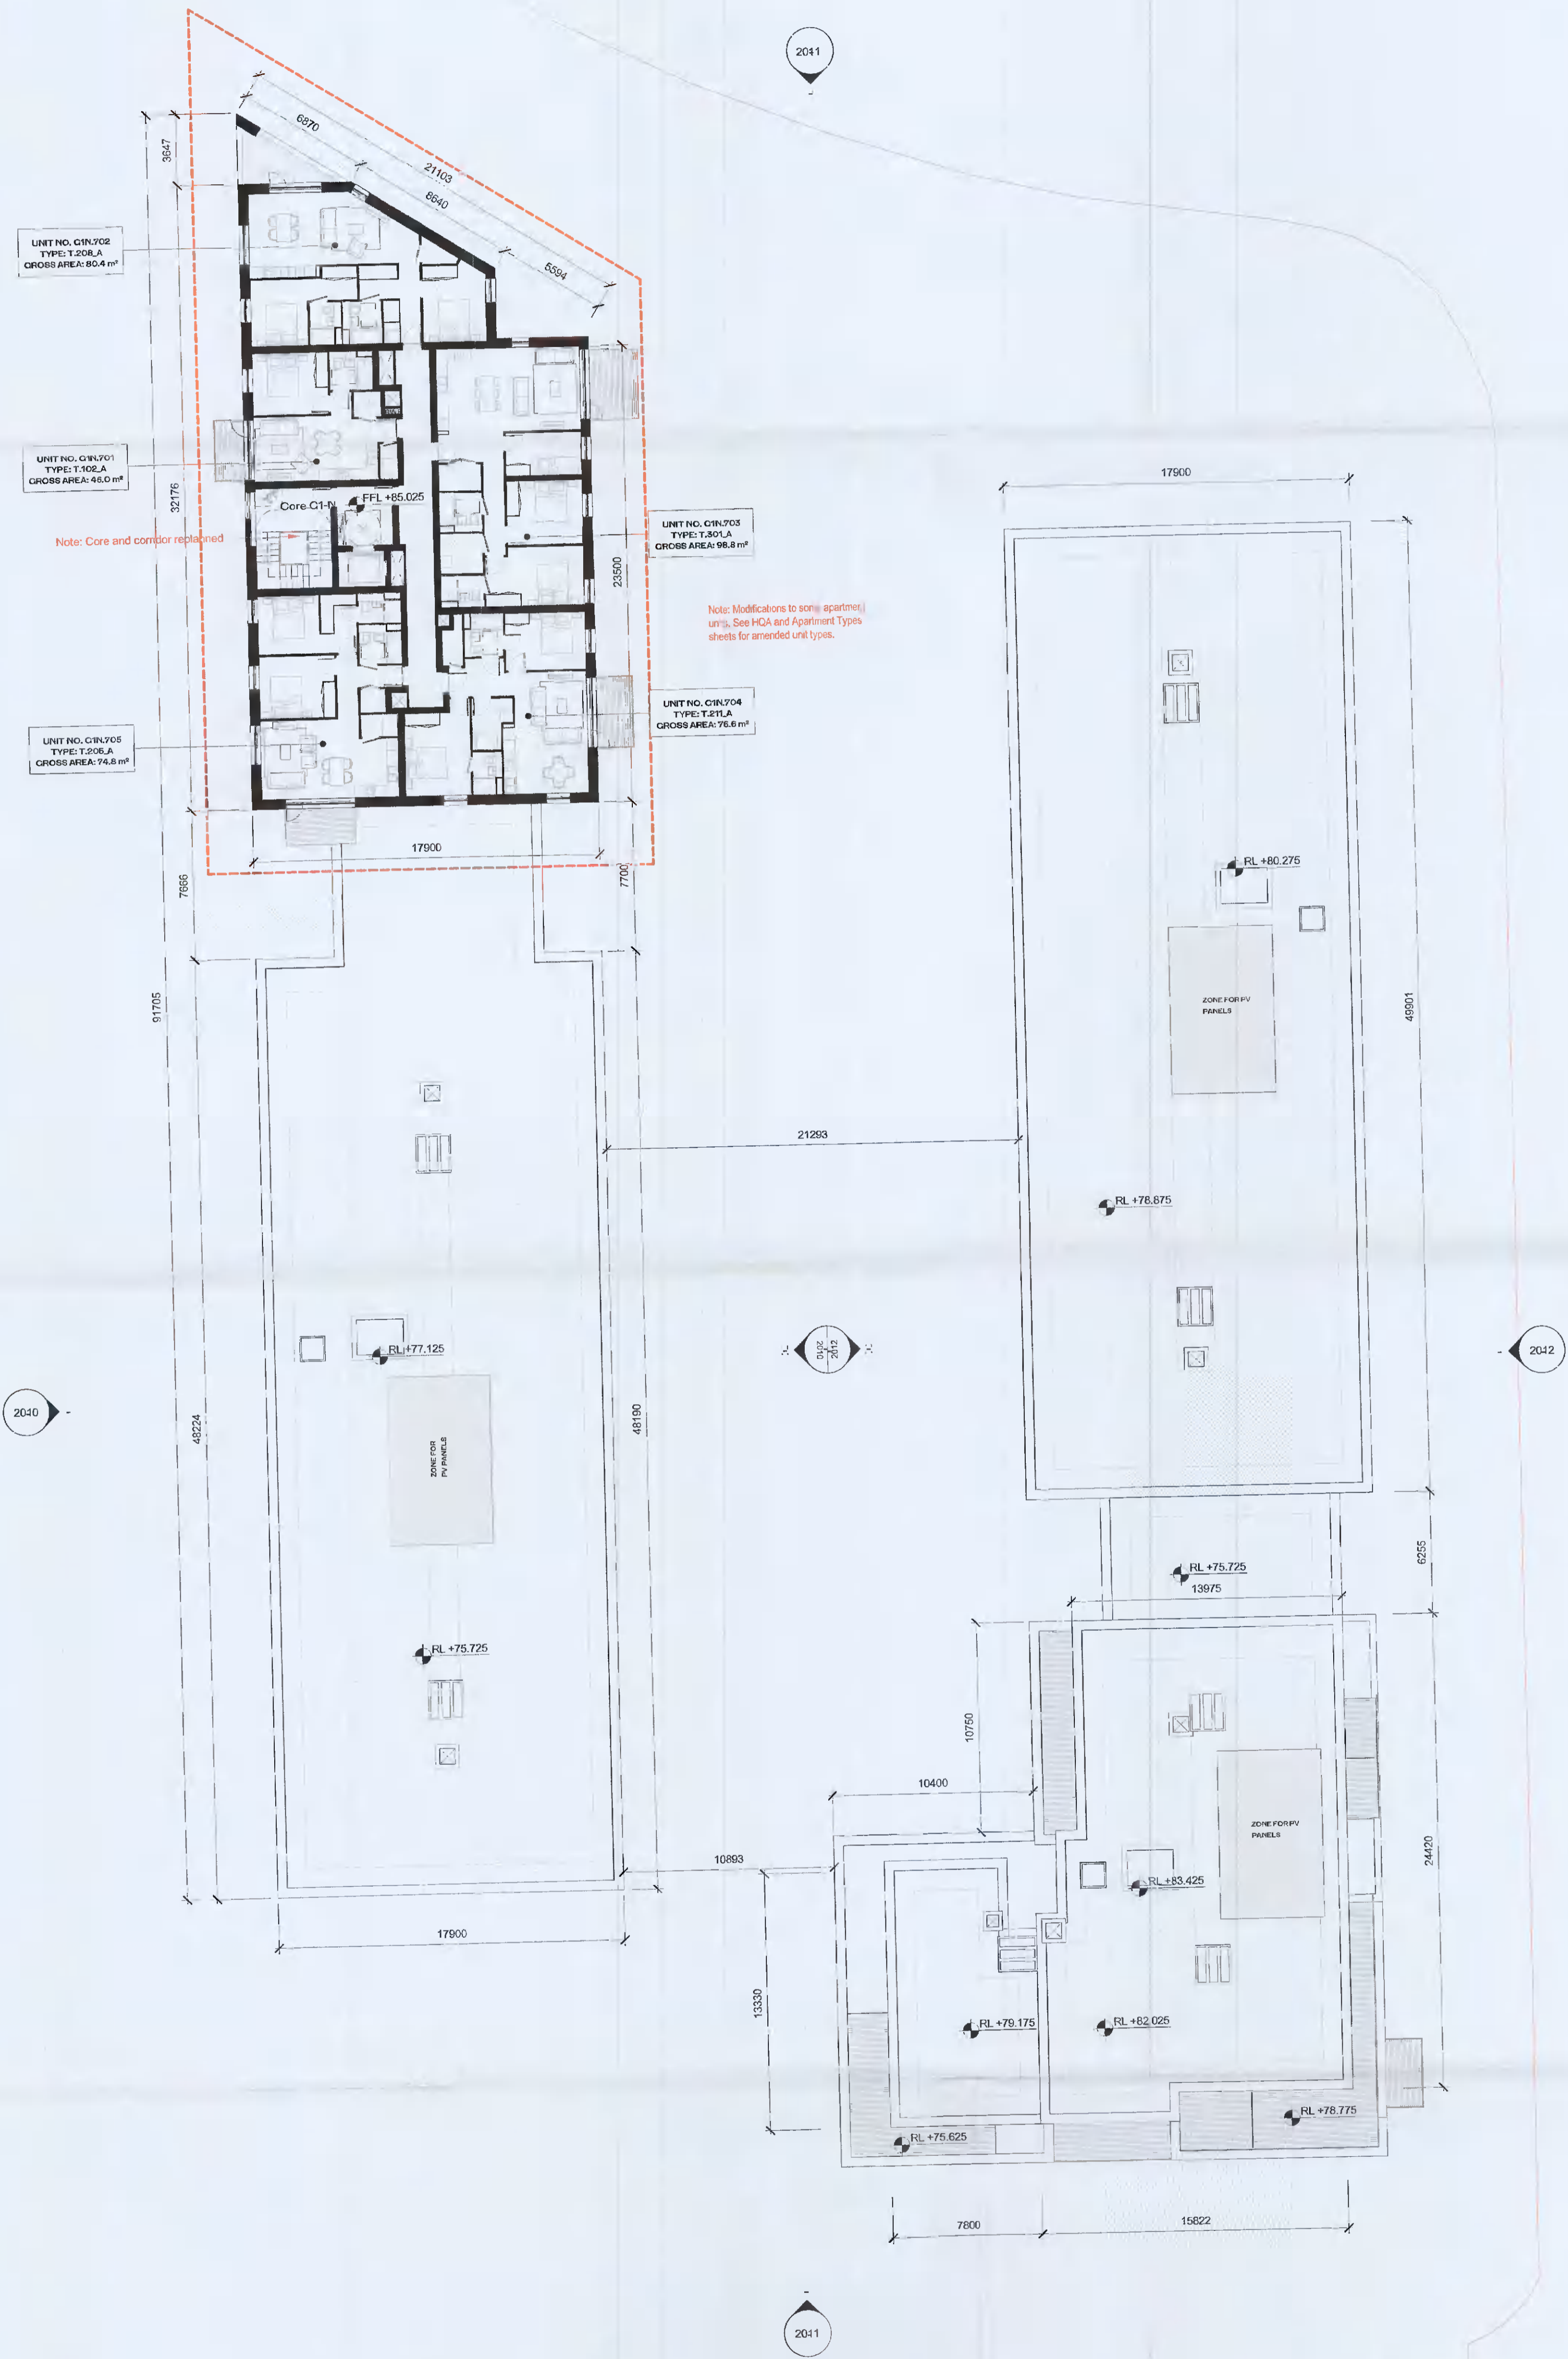

H/L Drawing Number on previously lodged planning application (SDZ21A/0007)  
**ADC-H/L-G-07-DR-A-1017 Revision (P02)**

REV	DATE	DESCRIPTION	CHK	DRN
P03	11/10/2021	ISSUED FOR PLANNING APPROVAL	RJ	SH
P02	13/06/2021	ISSUED FOR FURTHER INFORMATION	DB	EA
P01	13/04/2021	ISSUED FOR PLANNING APPROVAL	RJ	EA

STATUS CODE DESCRIPTION  
**ISSUED FOR PLANNING APPROVAL**

CLIENT  
**QUINTAIN IRELAND LTD.**

PROJECT  
**ADAMSTOWN STATION BLOCK G**

DRAWING  
**GENERAL ARRANGEMENT - LEVEL 07 - SEVENTH FLOOR PLAN**

PROJECT NUMBER: 560746 DATE: 13/08/21  
 SCALE@ A1: As indicated DRAWING CHECKED: EJ/DB

STATUS CODE: A1 DRAWING NUMBER: ADC-H/L-G-07-DR-A-1017 REVISION: P03

**Henry J Lyons**  
 Architecture + Interiors +353 1 896 3333 info@henryjlyons.com 51-54 Pearse Street Dublin D02 K466

1 GA - 07 - SEVENTH FLOOR  
 1 : 200