



ALL DIMENSIONS TO BE CHECKED ON SITE
 NO DIMENSIONS TO BE SCALED FROM THIS DRAWING
 DRAWING IS TO BE READ IN CONJUNCTION WITH RELEVANT CONSULTANTS DRAWINGS

Legend:

Irish Transverse Mercator (ITM)
 MALIN HEAD LEVELLING DATUM
 OSI Licence No.: 50145077

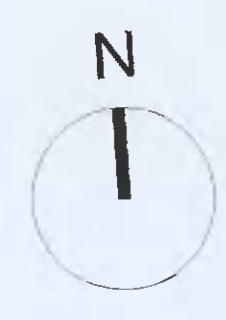

Red dashed line indicates extent of amendments to proposal from previous planning application SDZ21A/0007

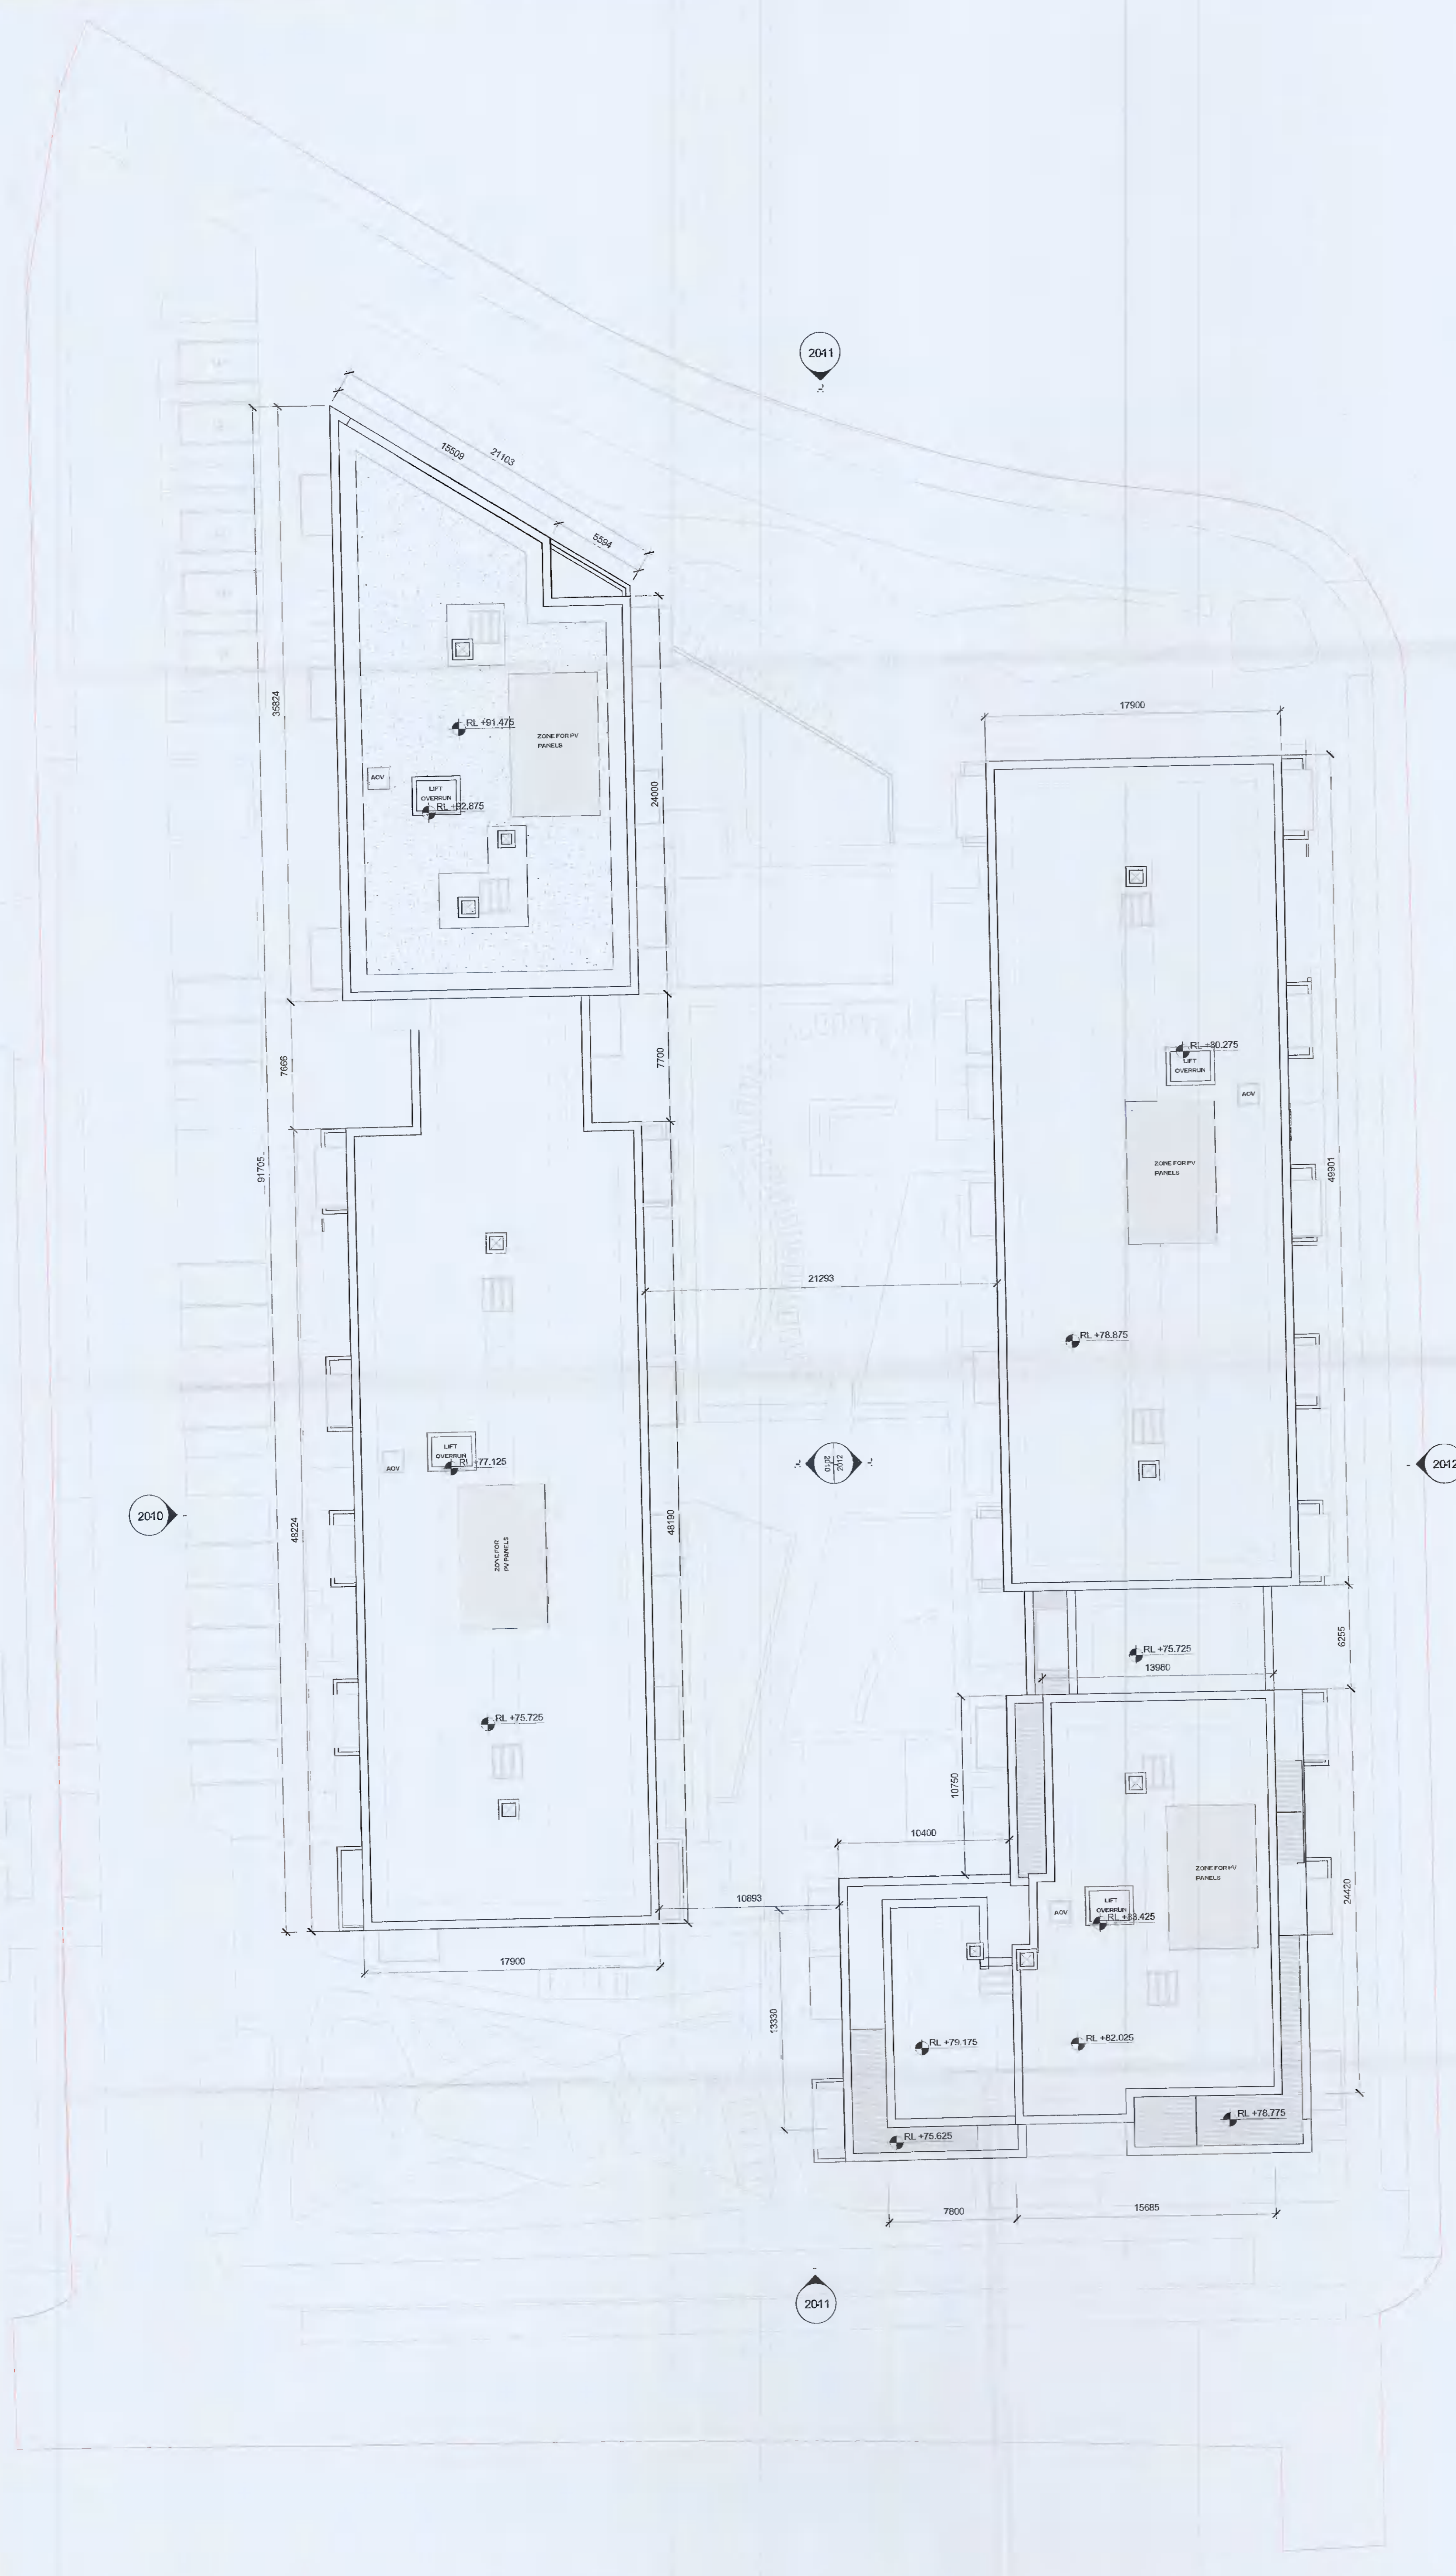

HJL Drawing Number on previously lodged planning application (SDZ21A/0007)
 ADC-HJL-G-09-DR-A-1019 Revision (P01)

REV	DATE	DESCRIPTION	CHK	DRN
P01	13/04/2021	ISSUED FOR PLANNING APPROVAL	RJ	SH
P02	11/10/2021	ISSUED FOR PLANNING APPROVAL	RJ	SH

STATUS CODE DESCRIPTION
ISSUED FOR PLANNING APPROVAL

CLIENT
QUINTAIN IRELAND LTD.

PROJECT
ADAMSTOWN STATION BLOCK G

DRAWING
GENERAL ARRANGEMENT - LEVEL 09 - ROOF PLAN

PROJECT NUMBER
 50749

DATE
 13/08/21

SCALE@ A1:
 As indicated

DRAWING CHECKED:
 EA/DB

STATUS CODE: DRAWING NUMBER REVISION
 A1 ADC-HJL-G-09-DR-A-1019 P03

Henry J Lyons

Architecture + Interiors
 HenryJLyons.com

+353 1 858 3333
 info@henryjlyons.com

51-54 Pearse Street
 Dublin D02 KA66

1 GA - 09 - ROOF PLAN
 1 : 200