


1 GA - ELEVATION - SOUTH  
1 : 200

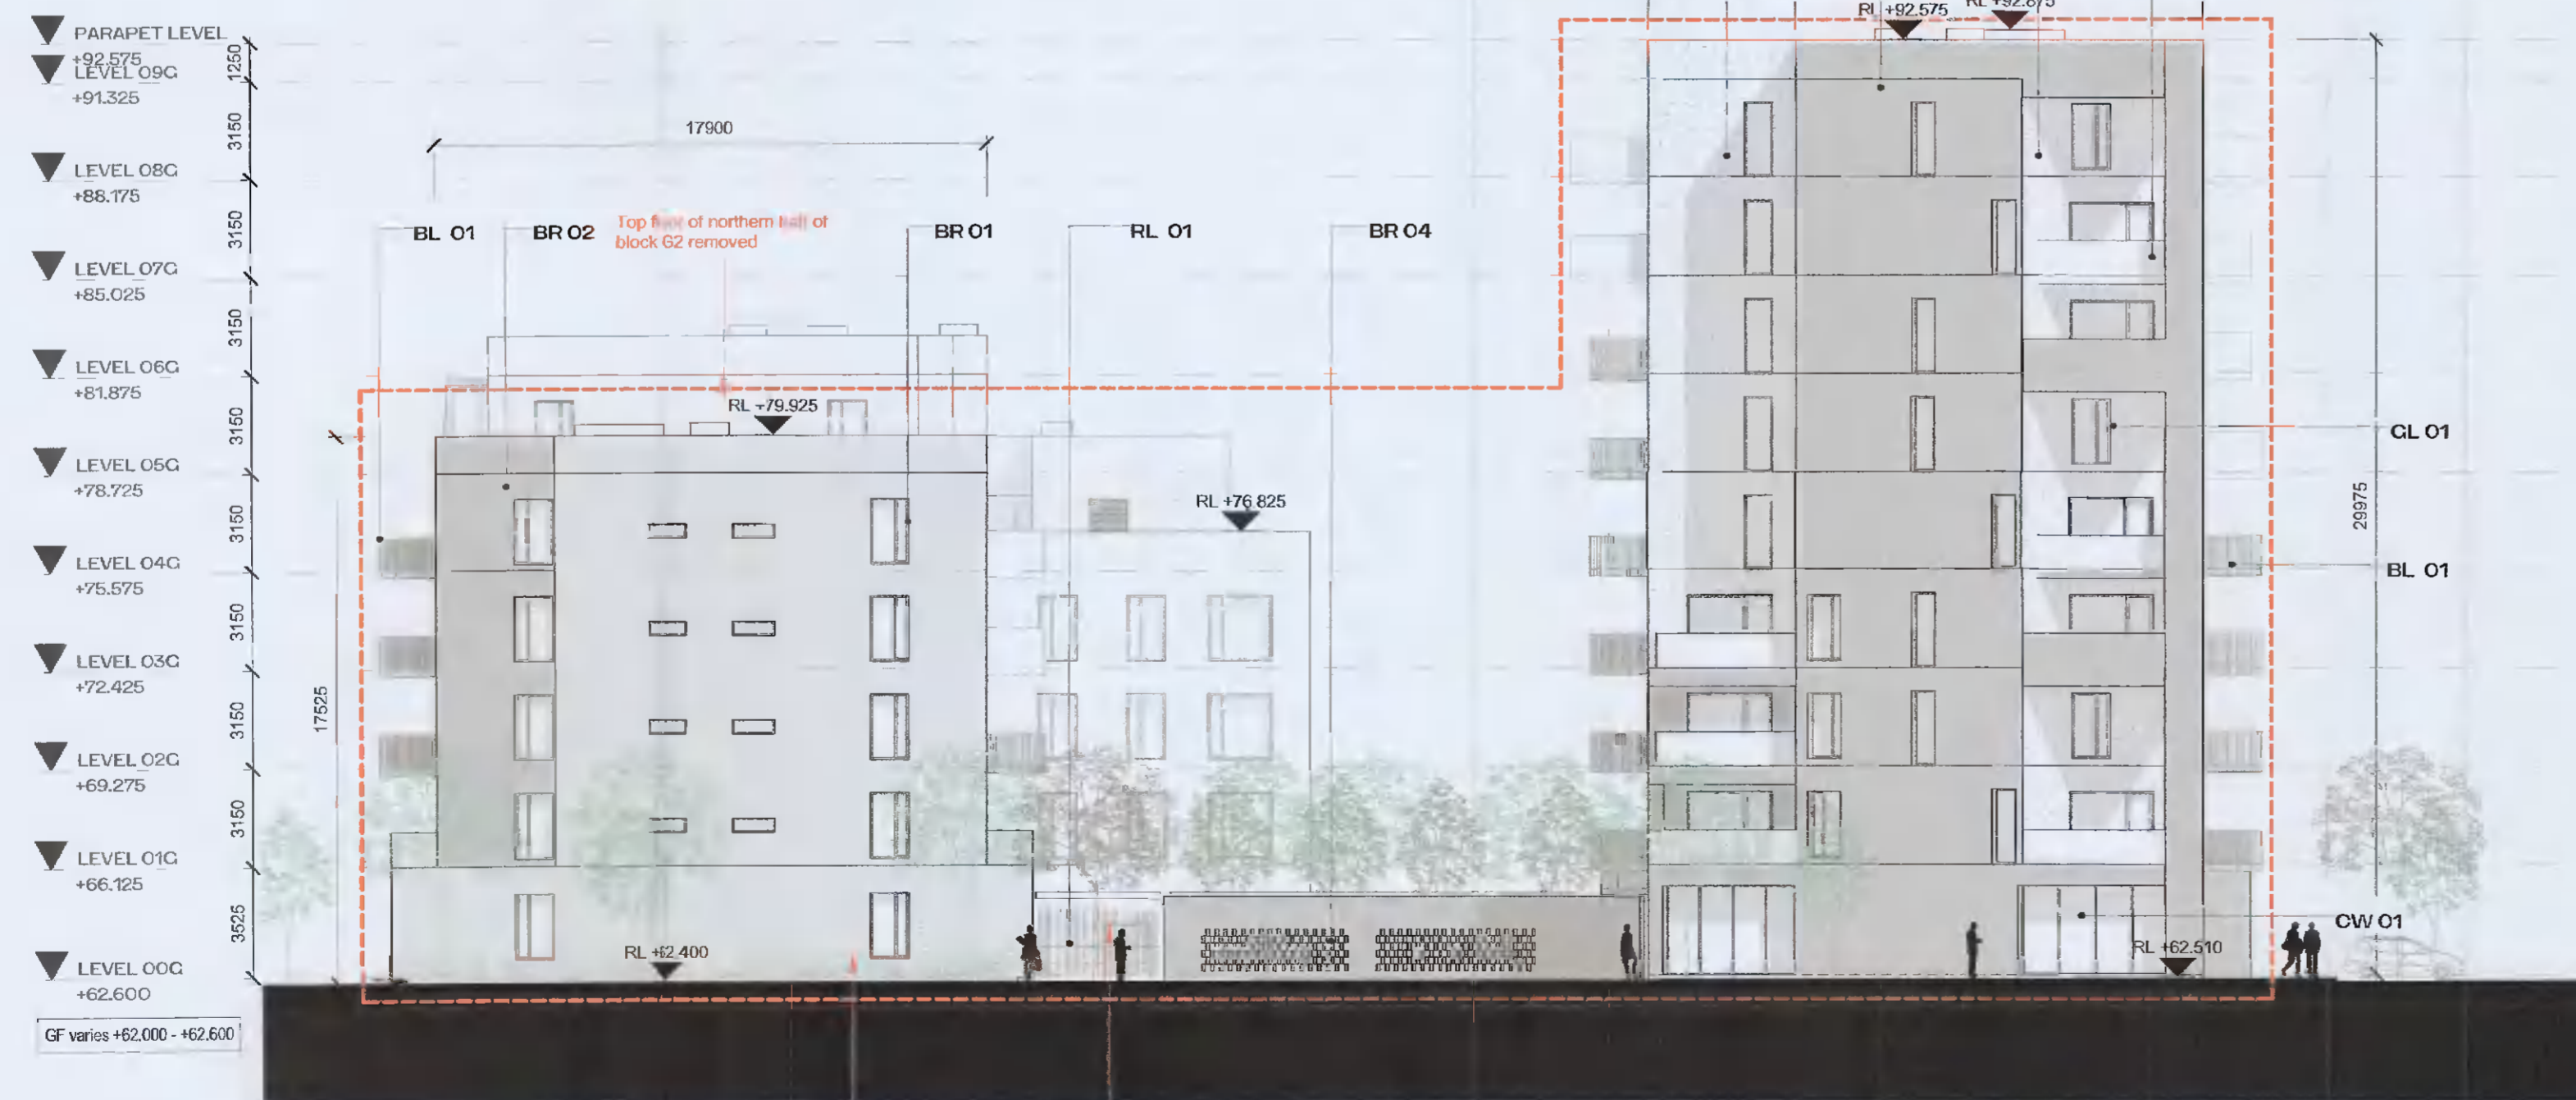

2 GA - ELEVATION - NORTH  
1 : 200


Red dashed line indicates extent of amendments to proposal from previous planning application SDZ21A/0007

H.J.L Drawing Number on previously lodged planning application (SDZ21A/0007)  
ADC-HJL-G-ZZ-DR-A-2011 Revision (P02)

ALL DIMENSIONS TO BE CHECKED ON SITE  
NO DIMENSIONS TO BE SCALED FROM THIS DRAWING  
DRAWING IS TO BE READ IN CONJUNCTION WITH RELEVANT CONSULTANTS DRAWINGS

Legend:  
Irish Transverse Mercator (ITM)  
MAIN HEAD LEVELLING DATUM  
OSI Licence No. : 50145077

Yellow dash line indicates previous elevation outline

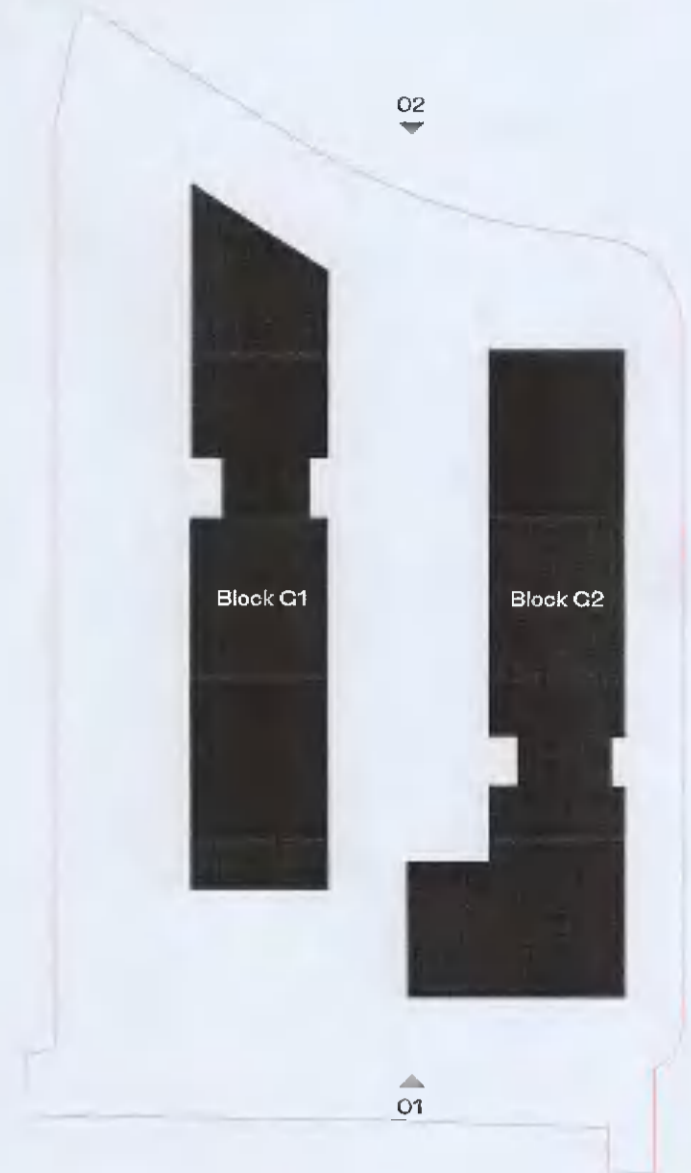

ELEVATION MATERIAL LEGEND

- BC 01 SELECTED BICYCLE STORE RAILING
- BL 01 BALCONY SYSTEM WITH PPC METAL RAILING
- BL 02 BALCONY SYSTEM WITH GLAZED BALUSTRADE
- BR 01 SELECTED LIGHT COLOURED BRICK
- BR 02 SELECTED DARK COLOURED BRICK
- BR 03 SELECTED GLAZED BRICK
- BR 04 SELECTED HIT AND MISS BRICK
- BR 05 SELECTED GLAZED HIT AND MISS BRICK
- CW 01 SELECTED CURTAIN WALL GLAZING SYSTEM
- DR 01 SELECTED GLAZED ENTRANCE DOOR AND SIGNAGE
- ES 01 ESB DOORS
- CL 01 SELECTED DOUBLE GLAZED WINDOW SYSTEM
- RE 01 EXTERNAL INSULATED RENDER FINISH
- RL 01 SELECTED RAILING SYSTEM
- RS 01 SELECTED METAL RAINSCREEN CLADDING

REV	DATE	DESCRIPTION	CHK	DRN
P02	13/08/2021	ISSUED FOR FURTHER INFORMATION	RJ	SH
P01	13/04/2021	ISSUED FOR PLANNING APPROVAL	RJ	EA
P00	11/02/2021	ISSUED FOR PLANNING APPROVAL	RJ	SH

ISSUED FOR PLANNING APPROVAL

CLIENT  
QUINTAIN IRELAND LTD.

PROJECT  
ADAMSTOWN STATION BLOCK G

DRAWING  
BLOCK G - GENERAL ARRANGEMENT - NORTH & SOUTH ELEVATIONS

PROJECT NUMBER 950749	DATE 13/06/21
SCALE @ A1 As indicated	DRAWN/CHECKED: RJ/DB
STATUS CODE A1	DRAWING NUMBER ADC-HJL-G-ZZ-DR-A-2011
	REVISION P03

**Henry J Lyons**

Architecture + Interiors  
henryj Lyons.com

+353 1 886 3333  
info@henryj Lyons.com

51-54 Pearse Street  
Dublin D02 KA26