



1 Site Plan (Part) scale 1:125 @ A1
 Drainage - Mains Foul (Red dashed line)
 Drainage - Mains Surface (Green dashed line)
 Mains Water (Irish Water) (Blue dashed line)

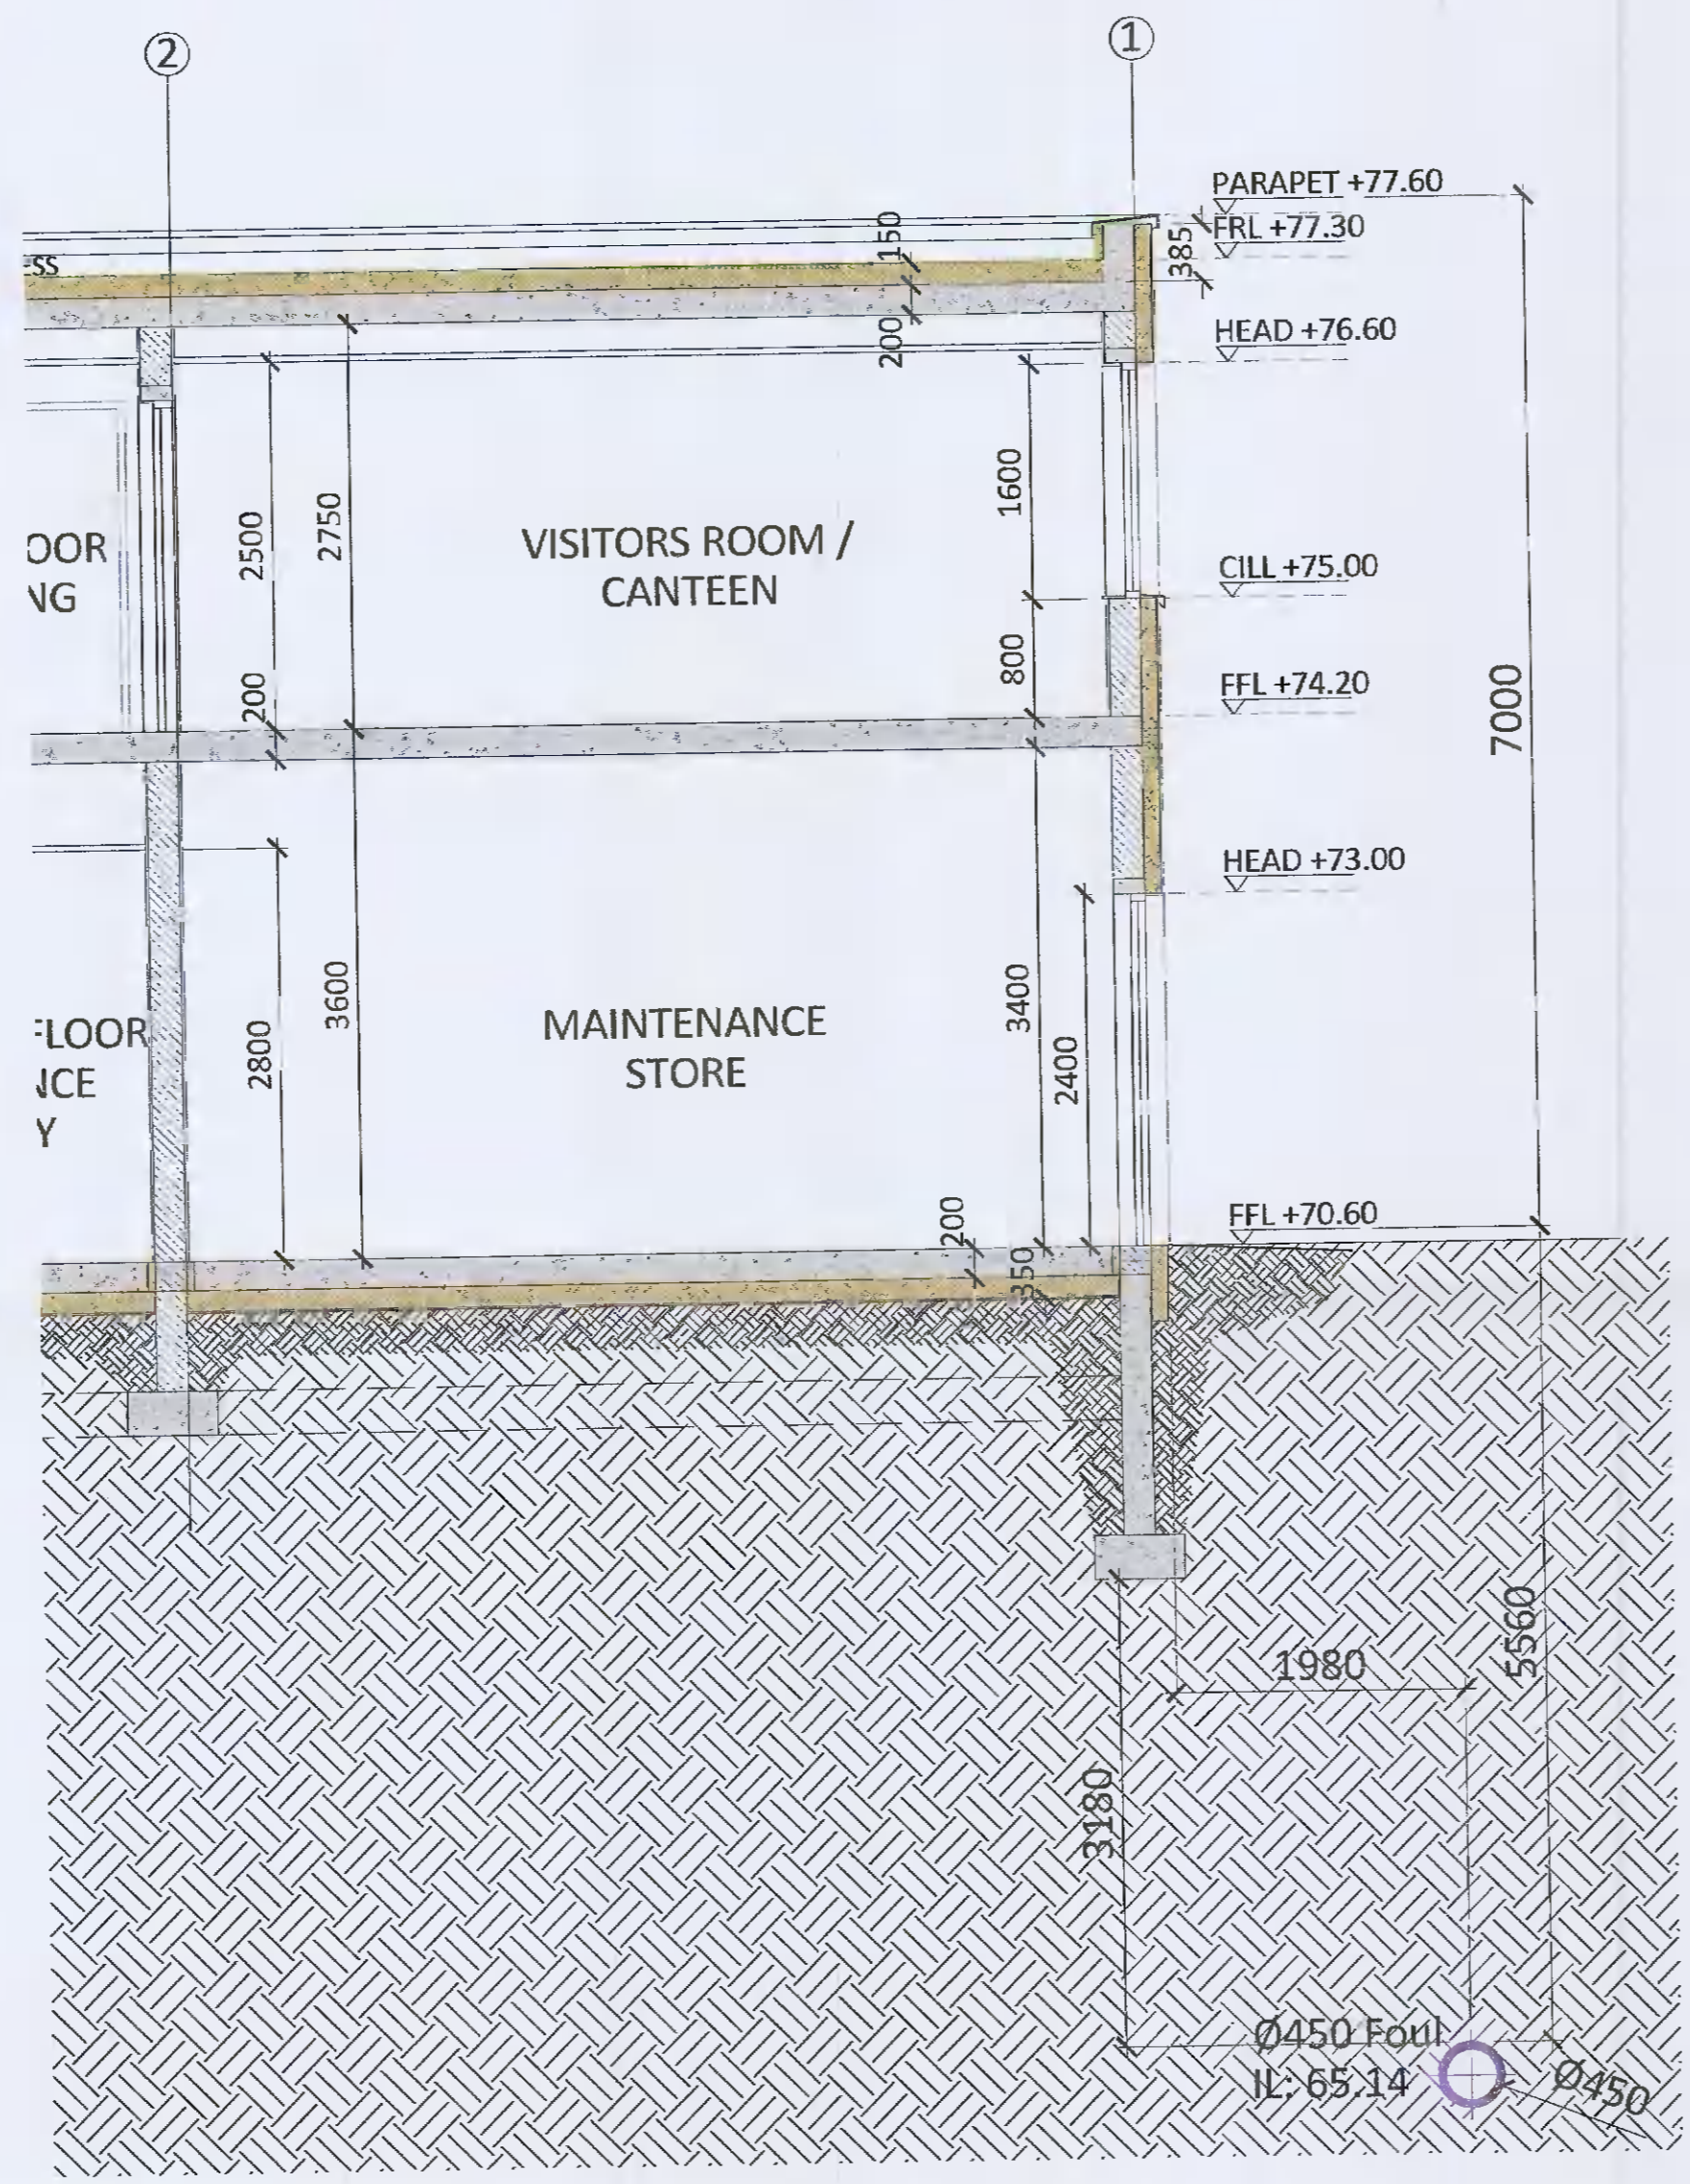

2 Below Ground Drainage Section A-A scale 1:50 @ A1
 Drainage - Mains Foul (Red dashed line)
 Drainage - Mains Surface (Green dashed line)
 Mains Water (Irish Water) (Blue dashed line)

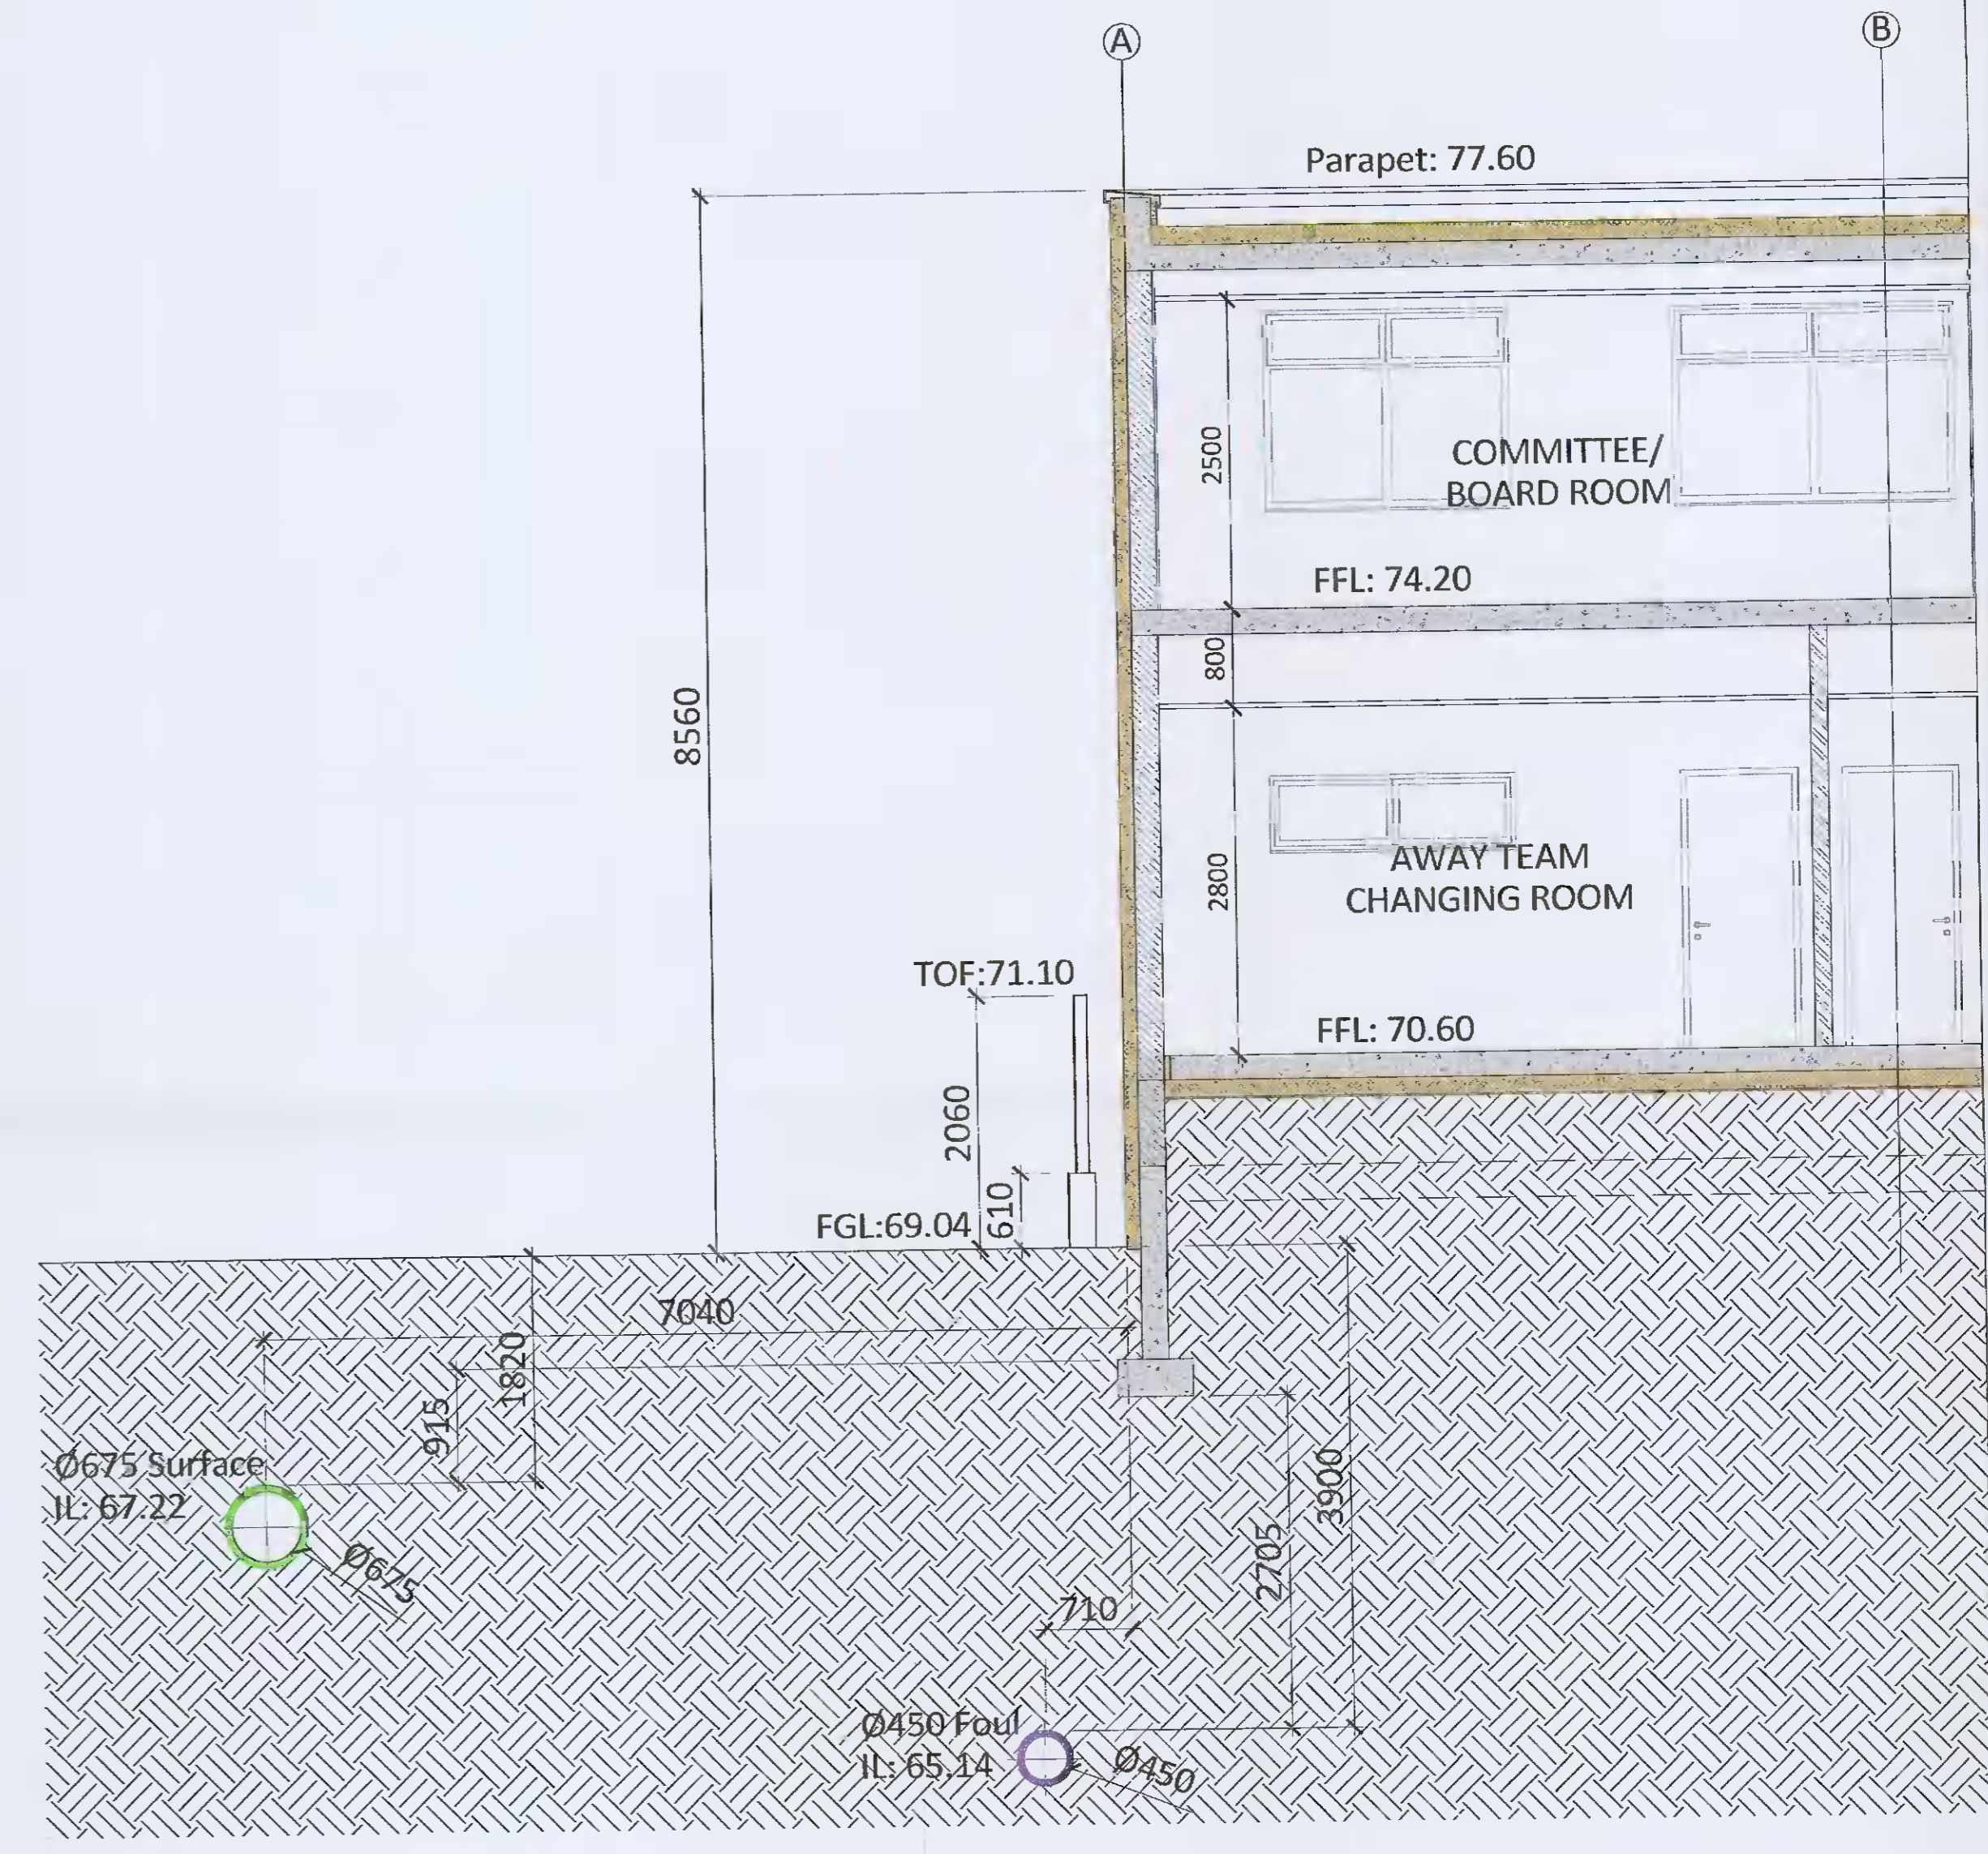

3 Below Ground Drainage Section B-B scale 1:50 @ A1
 Drainage - Mains Foul (Red dashed line)
 Drainage - Mains Surface (Green dashed line)
 Mains Water (Irish Water) (Blue dashed line)

Below Ground Drainage Section A-A and B-B

For Planning
 Additional Information

NOTES:
 FIGURED DIMENSIONS ONLY TO BE TAKEN FROM THIS DRAWING.
 ALL DIMENSIONS TO BE CHECKED ON SITE PRIOR TO MANUFACTURE.
 CONSULTANTS TO BE INFORMED IMMEDIATELY OF ANY DISCREPANCIES
 BEFORE WORK PROCEEDS THIS DRAWING TO BE READ IN CONJUNCTION
 WITH STRUCTURAL ENGINEERS, HRE AND M&E DWGS. & SPECIFICATION
 ALL WORK TO BE CARRIED OUT IN ACCORDANCE WITH THE CURRENT
 BUILDING REGULATIONS AND THE SPECIFICATION

Revision Description	Date	Rev. No.	Issued by
For Planning - Additional Information	18/10/2021	P01	AQ

Quinn Architectural Design Services
 Planning Applications
 Extension & Renovation
 Presentation
 Visualisation

Anthony Quinn
 BSc. Hons Arch Tech
 25 Elmcastle Green
 Tallaght, Dublin 24
 +353 858198266
 aquinn.acds@gmail.com

Project No.: 2003
 Project Lead: --
 Drawn By: AQ
 Model No.: L(00)_KAFC_PA_A
 Purpose: Planning

Scale @ A1: varies
 Date Printed: 18.10.2021
 Current Rev.: P01

Project: Proposed New Clubhouse
 Location: Treepark Road, Kilnamanagh, Tallaght
 Client: Kilnamanagh AFC

Drawing Title: Below Ground Drainage Section A-A and B-B
 Drawing No.: L(04)_PA

Stability Checked by: DAE