


Legend:

Irish Transverse Mercator (ITM)
MALIN HEAD LEVELLING DATUM
OSI Licence No.: 50146077

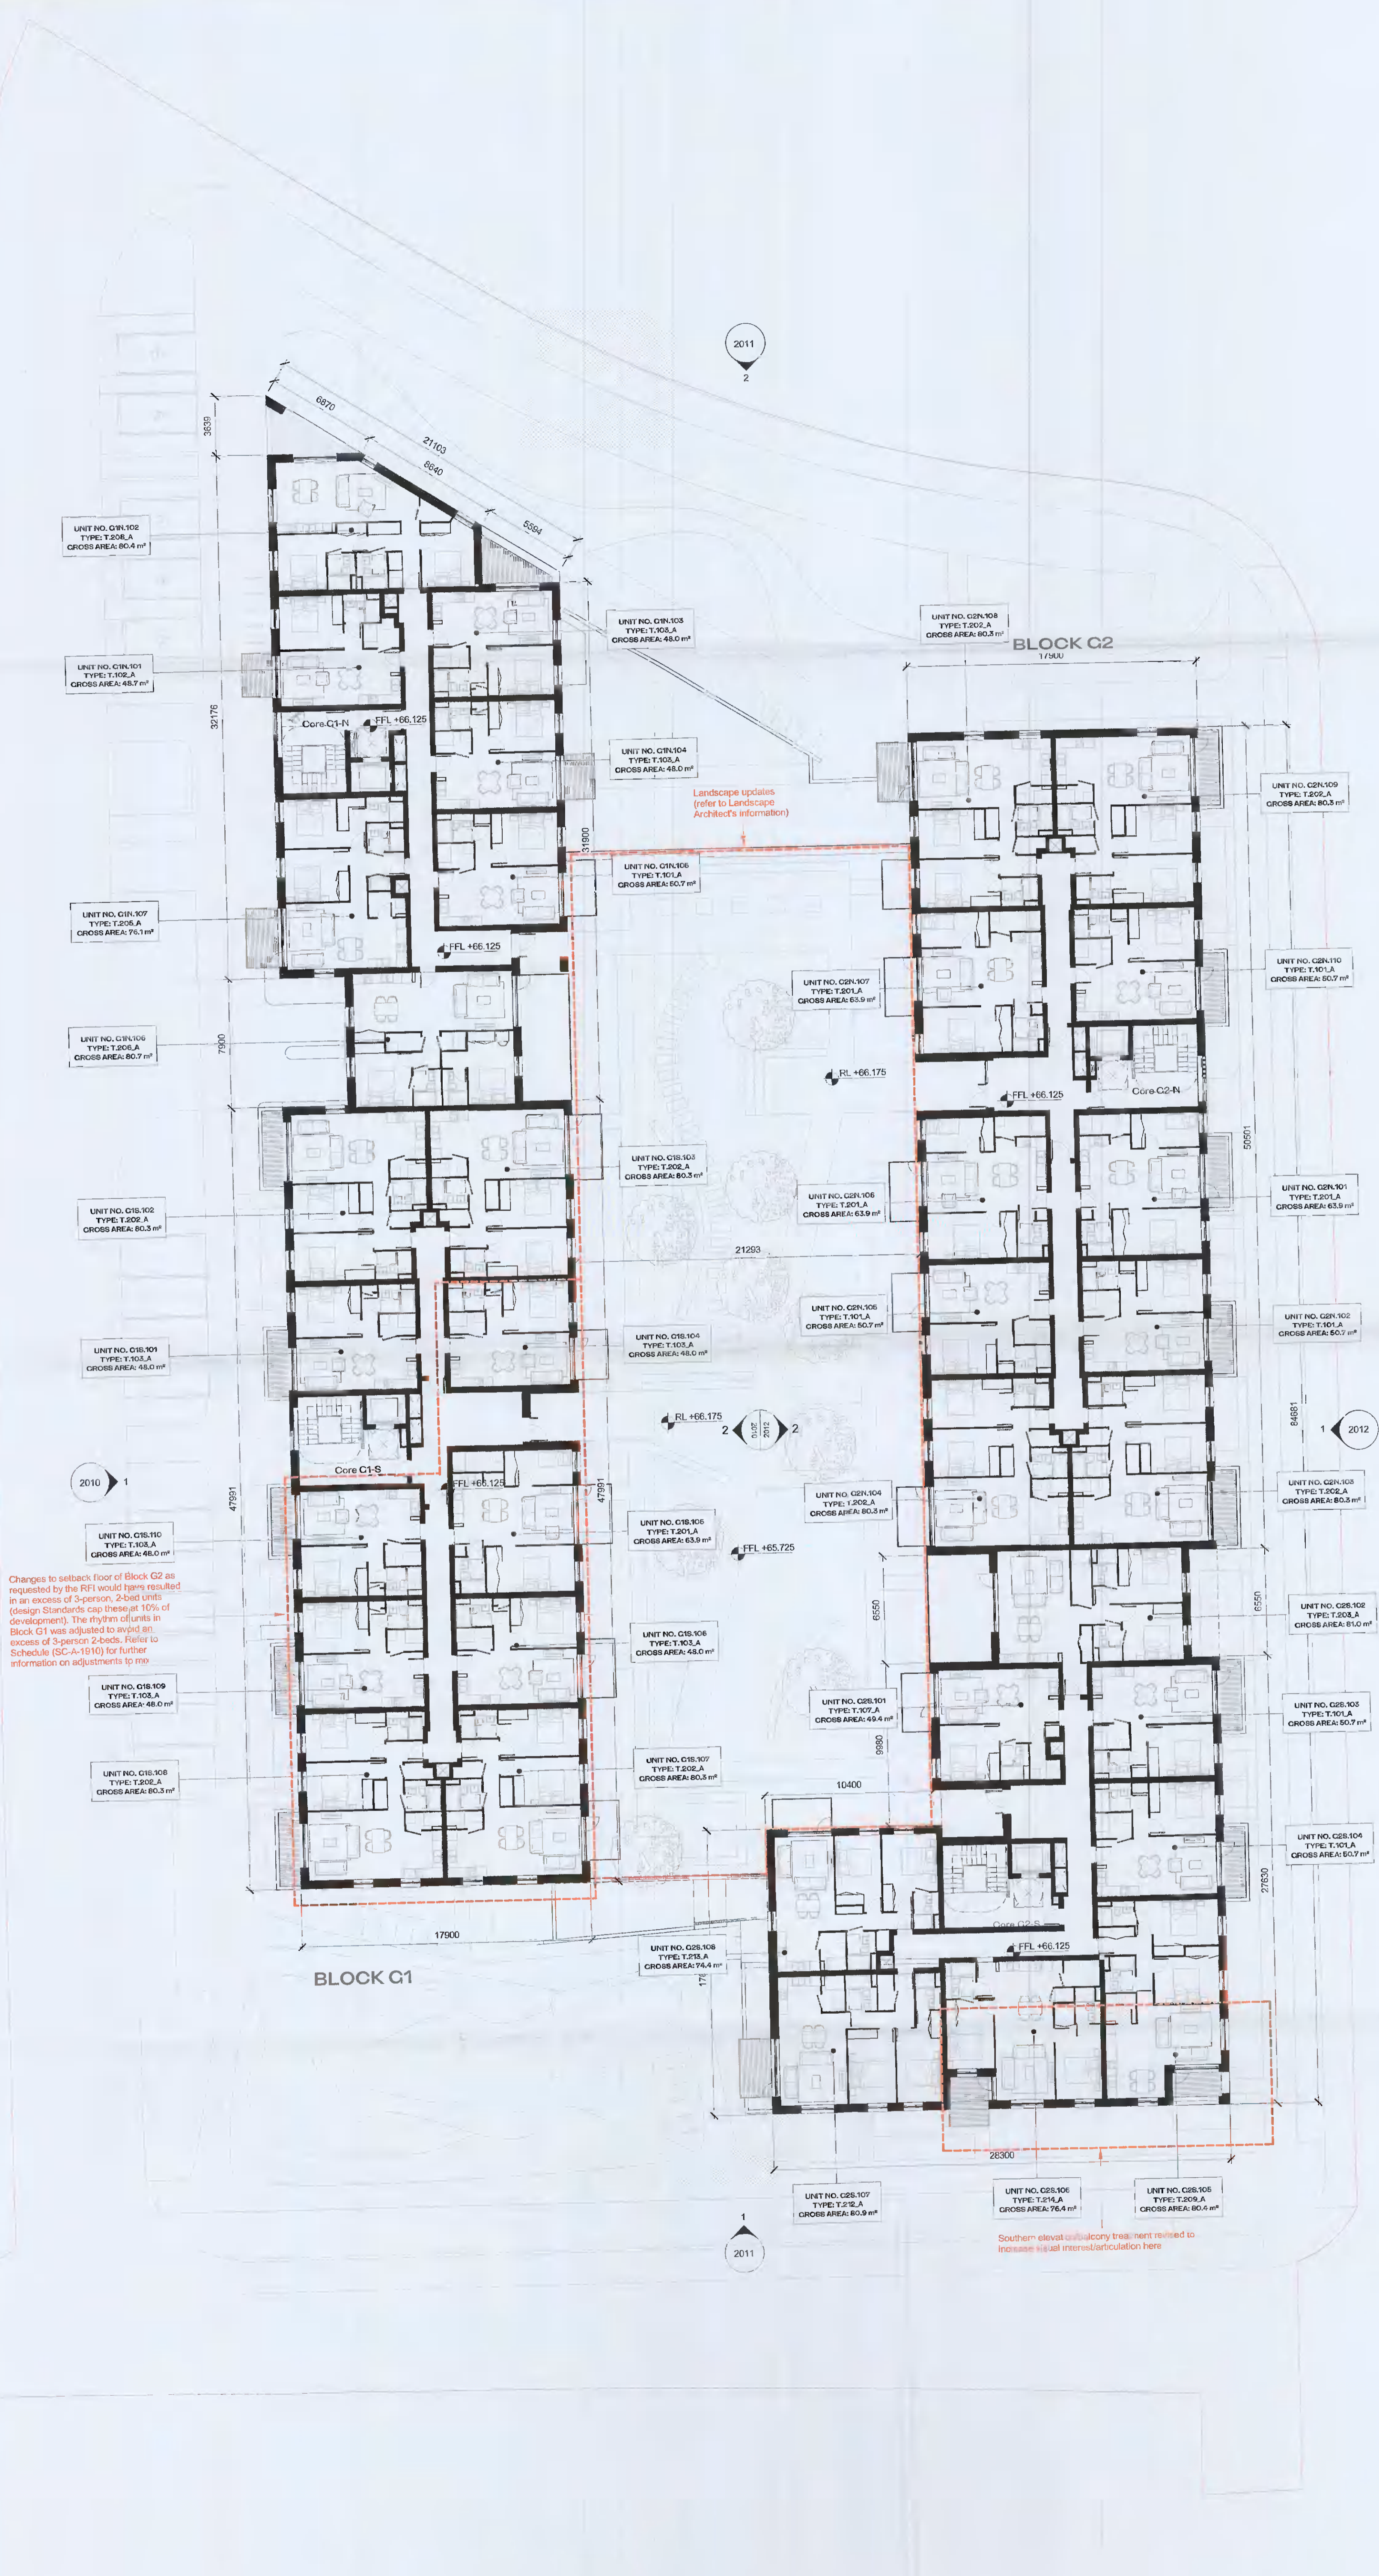

Changes to setback floor of Block C2 as requested by the RFI would have resulted in an excess of 3-person, 2-bed units (design Standards cap these at 10% of development). The rhythm of units in Block G1 was adjusted to avoid an excess of 3-person 2-beds. Refer to Schedule (SC-A-1910) for further information on adjustments to mo

AMENDMENTS TO ADDRESS RFI 0796 DATED 15th JUNE 2012

AS PERMITTED UNDER REG. REF. SDZ21A/0007

| REV | DATE | DESCRIPTION | CHK | DRN |
|-----|------------|--------------------------------|-----|-----|
| P02 | 13/08/2021 | ISSUED FOR FURTHER INFORMATION | DB | EA |
| P01 | 13/04/2021 | ISSUED FOR PLANNING APPROVAL | RJ | EA |

STATUS CODE DESCRIPTION
ISSUED FOR FURTHER INFORMATION

CLIENT
QUINTAIN IRELAND LTD.

PROJECT
ADAMSTOWN STATION BLOCK G

DRAWING
GENERAL ARRANGEMENT - LEVEL 01 - FIRST FLOOR PLAN

PROJECT NUMBER
960749

DATE
13/08/2021

SCALE@ AT:
As indicated

DRAWING CHECKED:
EA/DB

STATUS CODE: DRAWING NUMBER
ADC-HJL-G-01-DR-A-1011

REVISION
P02

Henry J Lyons
Architectural • Interiors
henryjlyons.com +353 1 866 3333 info@henryjlyons.com 51-54 Pearse Street Dublin D02 K066

GA - 01 - FIRST FLOOR
1 : 200