
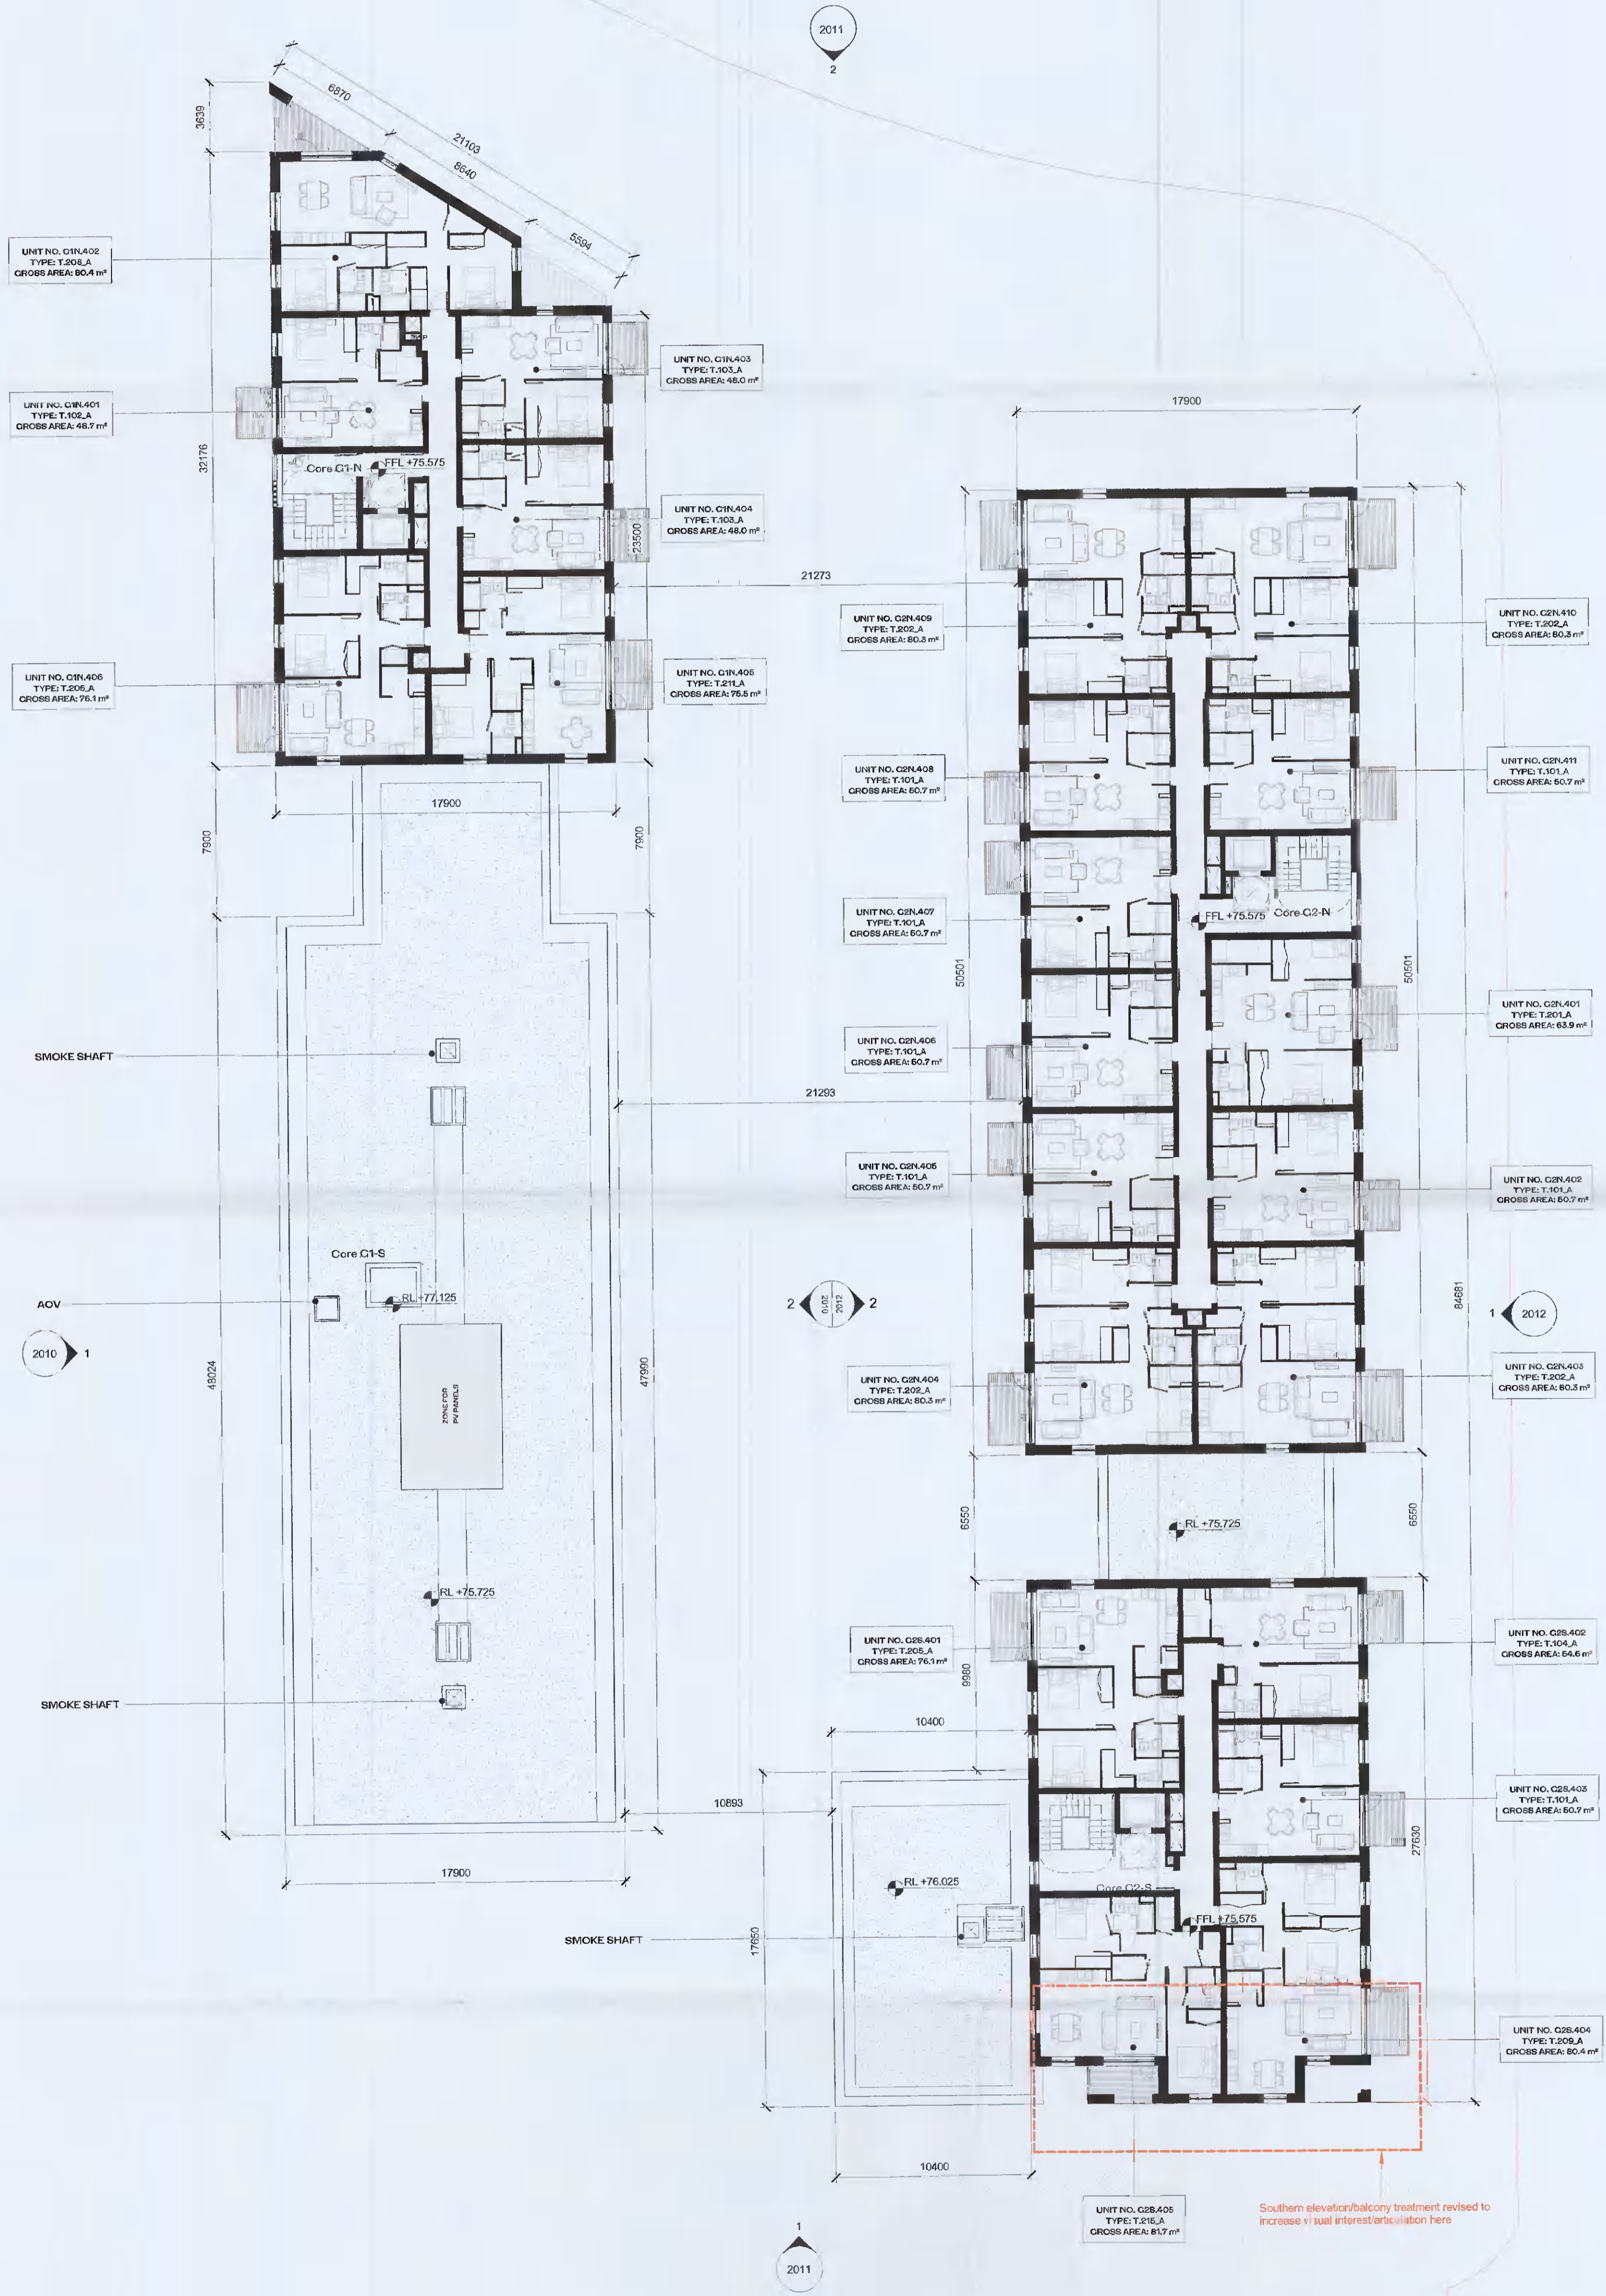


Legend:

Irish Transverse Mercator (ITM)  
MALIN HEAD LEVELLING DATUM  
OSI Licence No.: 50146077

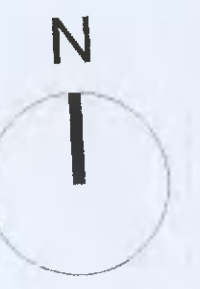

AMENDMENTS TO  
ADDRESS RFI 0796  
DATED 15th JUNE 2021

AS PERMITTED UNDER  
REG. REF. SDZ21A/007

REV	DATE	DESCRIPTION	CHK	DRN
P02	13/06/2021	ISSUED FOR FURTHER INFORMATION	DB	EA
P01	13/04/2021	ISSUED FOR PLANNING APPROVAL	RJ	EA

STATUS CODE DESCRIPTION  
**ISSUED FOR FURTHER INFORMATION**

CLIENT  
**QUINTAIN IRELAND LTD.**

PROJECT  
**ADAMSTOWN STATION BLOCK G**

DRAWING  
**GENERAL ARRANGEMENT - LEVEL 04 - FOURTH FLOOR PLAN**

PROJECT NUMBER: 556749 DATE: 13/06/21  
SCALE@ A1: As indicated DRAWN/CHECKED: EAJ/DB

STATUS CODE: ADC-HJL-G-04-DR-A-1014 REVISION: P02

**Henry J Lyons**

Architecture + Interiors henryjlyons.com +353 1 888 3333 info@henryjlyons.com 51-54 Pearse Street Dublin D02 K466

1 GA - 04 - FOURTH FLOOR  
1:200