


N

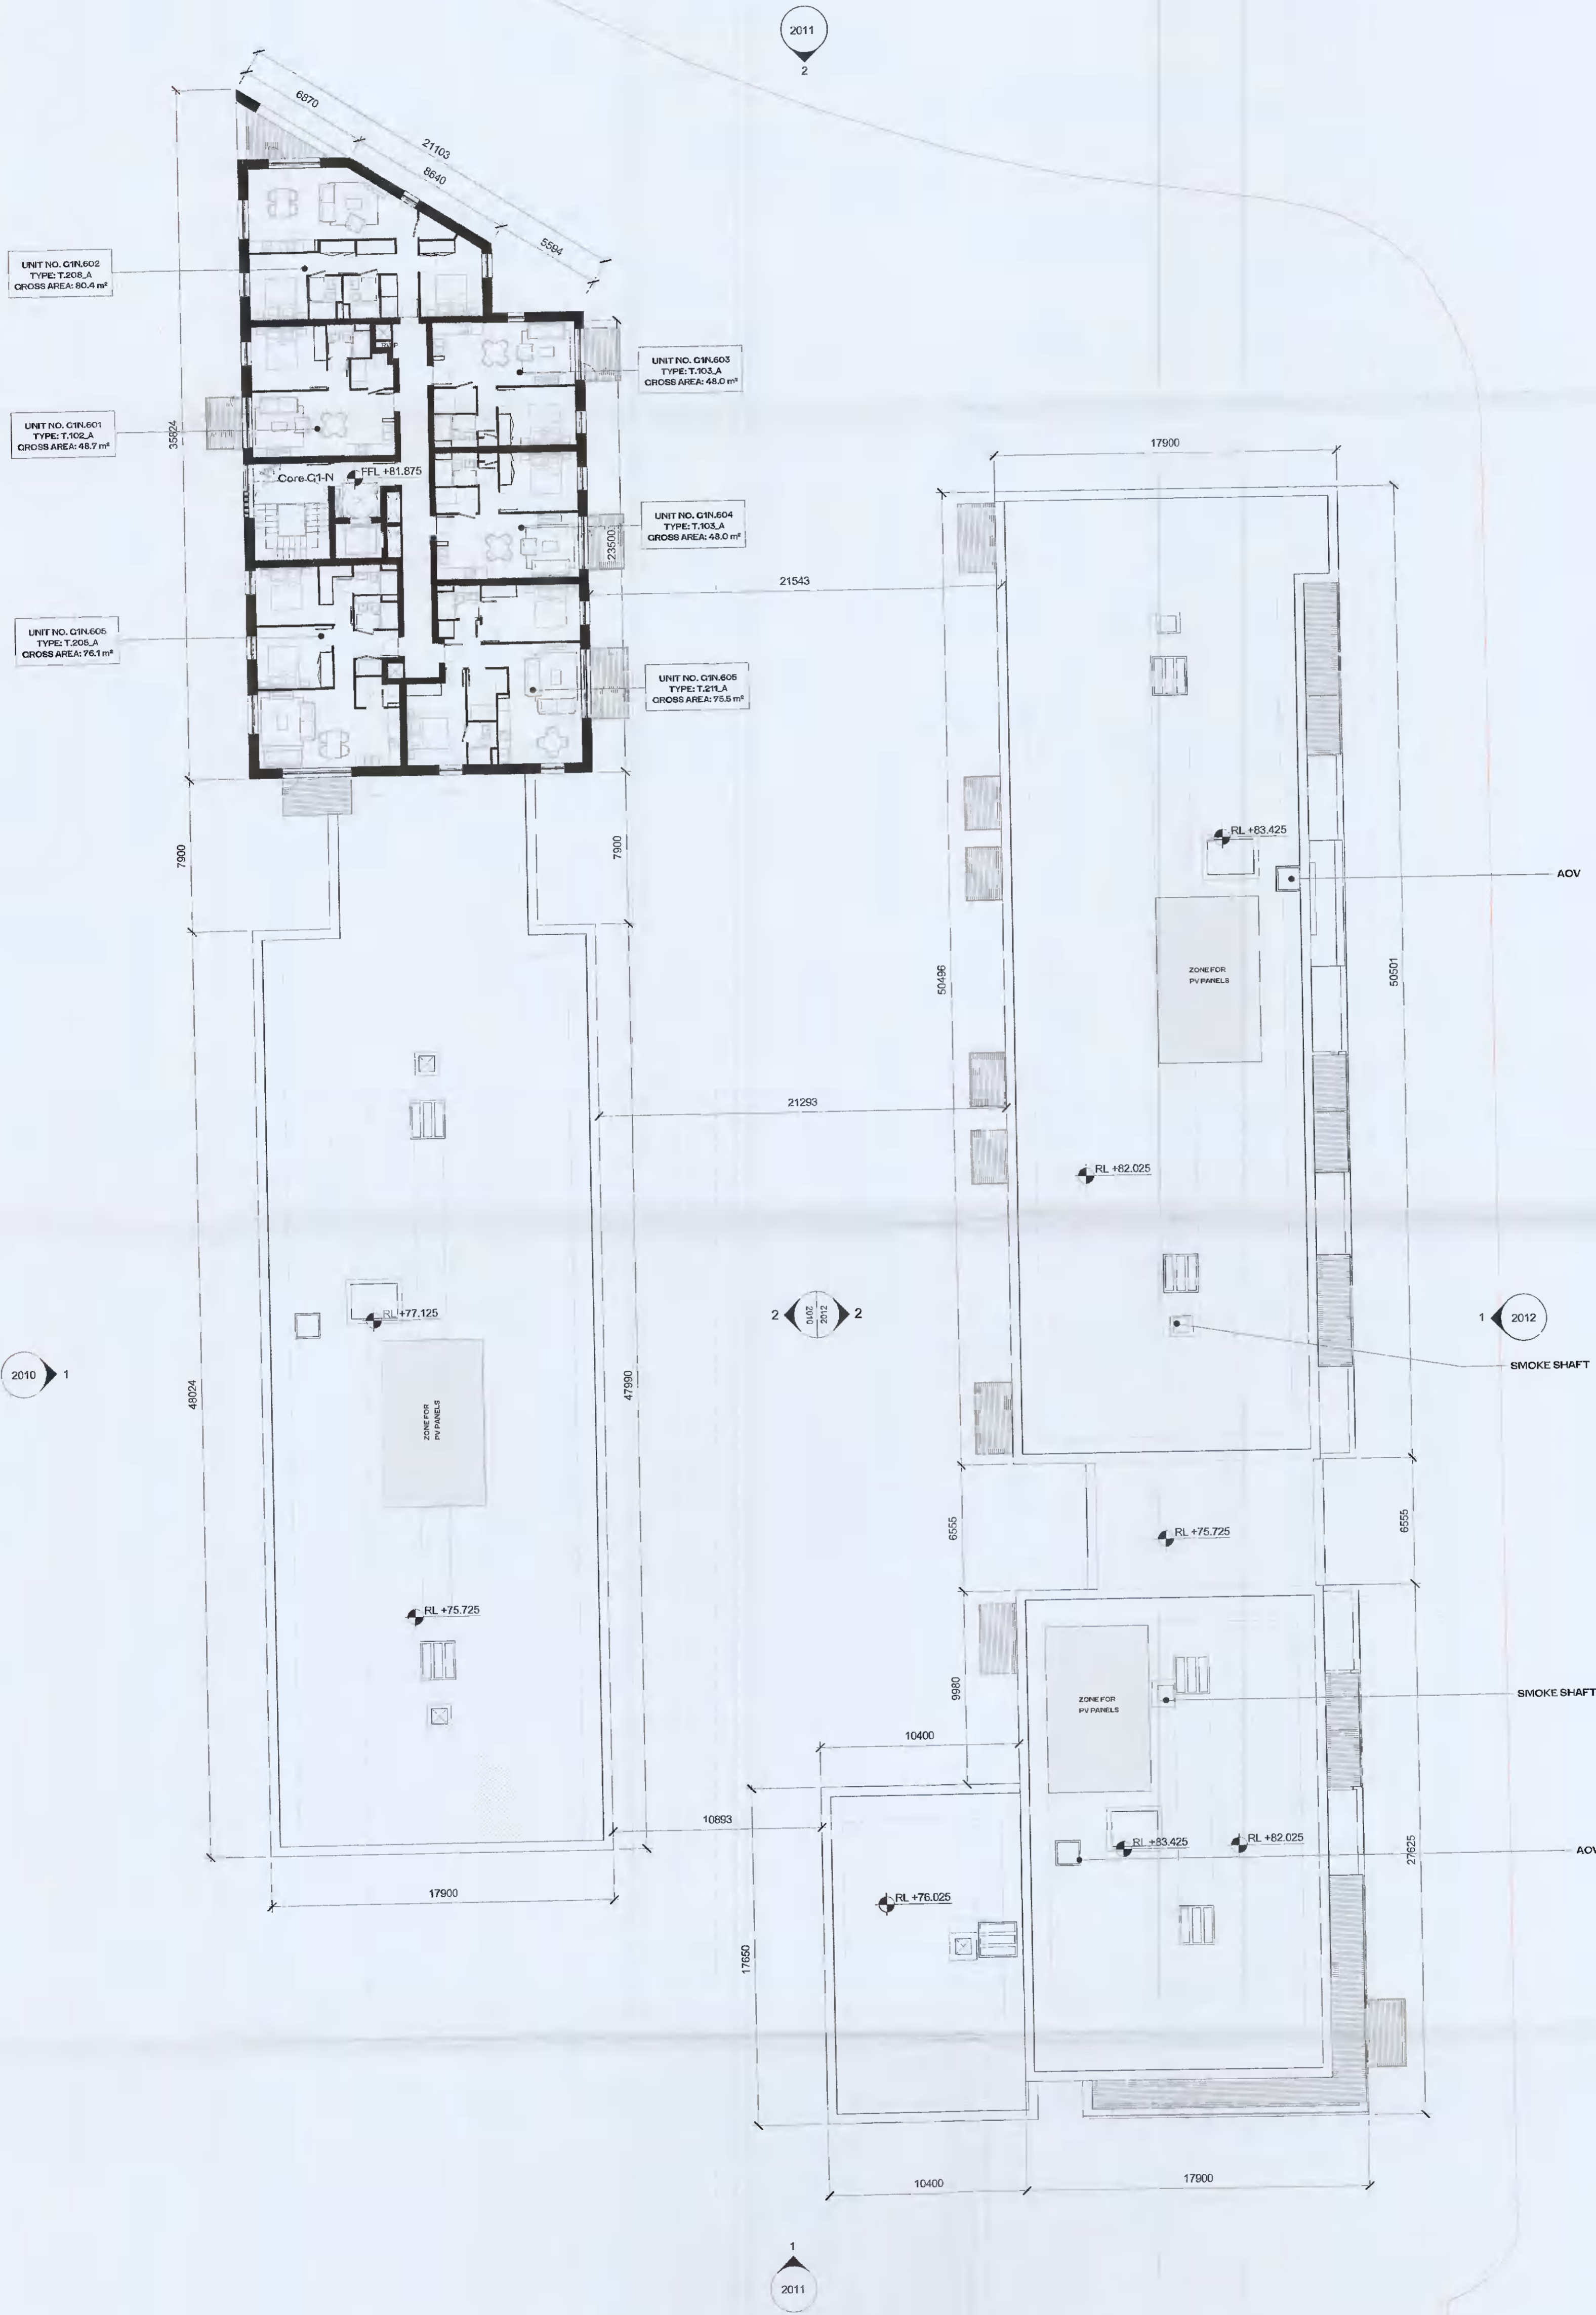

Legend:

Irish Transverse Mercator (ITM)
 MALIN HEAD LEVELLING DATUM
 OSI Licence No.: 50195077



AMENDMENTS TO
 ADDRESS RFI 0796
 DATED 15th JUNE 2021

AS PERMITTED UNDER
 REG. REF. SDZ21A/0007

REV	DATE	DESCRIPTION	CHK	DRN
P02	13/08/2021	ISSUED FOR FURTHER INFORMATION	DB	EA
P01	11/04/2021	ISSUED FOR PLANNING APPROVAL	RJ	EA

STATUS CODE DESCRIPTION
ISSUED FOR FURTHER INFORMATION

CLIENT
QUINTAIN IRELAND LTD.

PROJECT
ADAMSTOWN STATION BLOCK G

DRAWING
GENERAL ARRANGEMENT- LEVEL 06 - SIXTH FLOOR PLAN

PROJECT NUMBER
 560749

DATE
 13/08/21

SCALE@ A1:
 As indicated

DRAWN/CHECKED:
 EA/DB

STATUS CODE: DRAWING NUMBER: REVISION
 ADC-HJL-G-06-DR-A-1016 P02

Henry J Lyons

Architecture + Interiors
 henryjlyons.com +353 1 828 3333 info@henryjlyons.com 51-54 Pearse Street Dublin D02 KA66

1 GA - 06 - SIXTH FLOOR
 1 : 200