


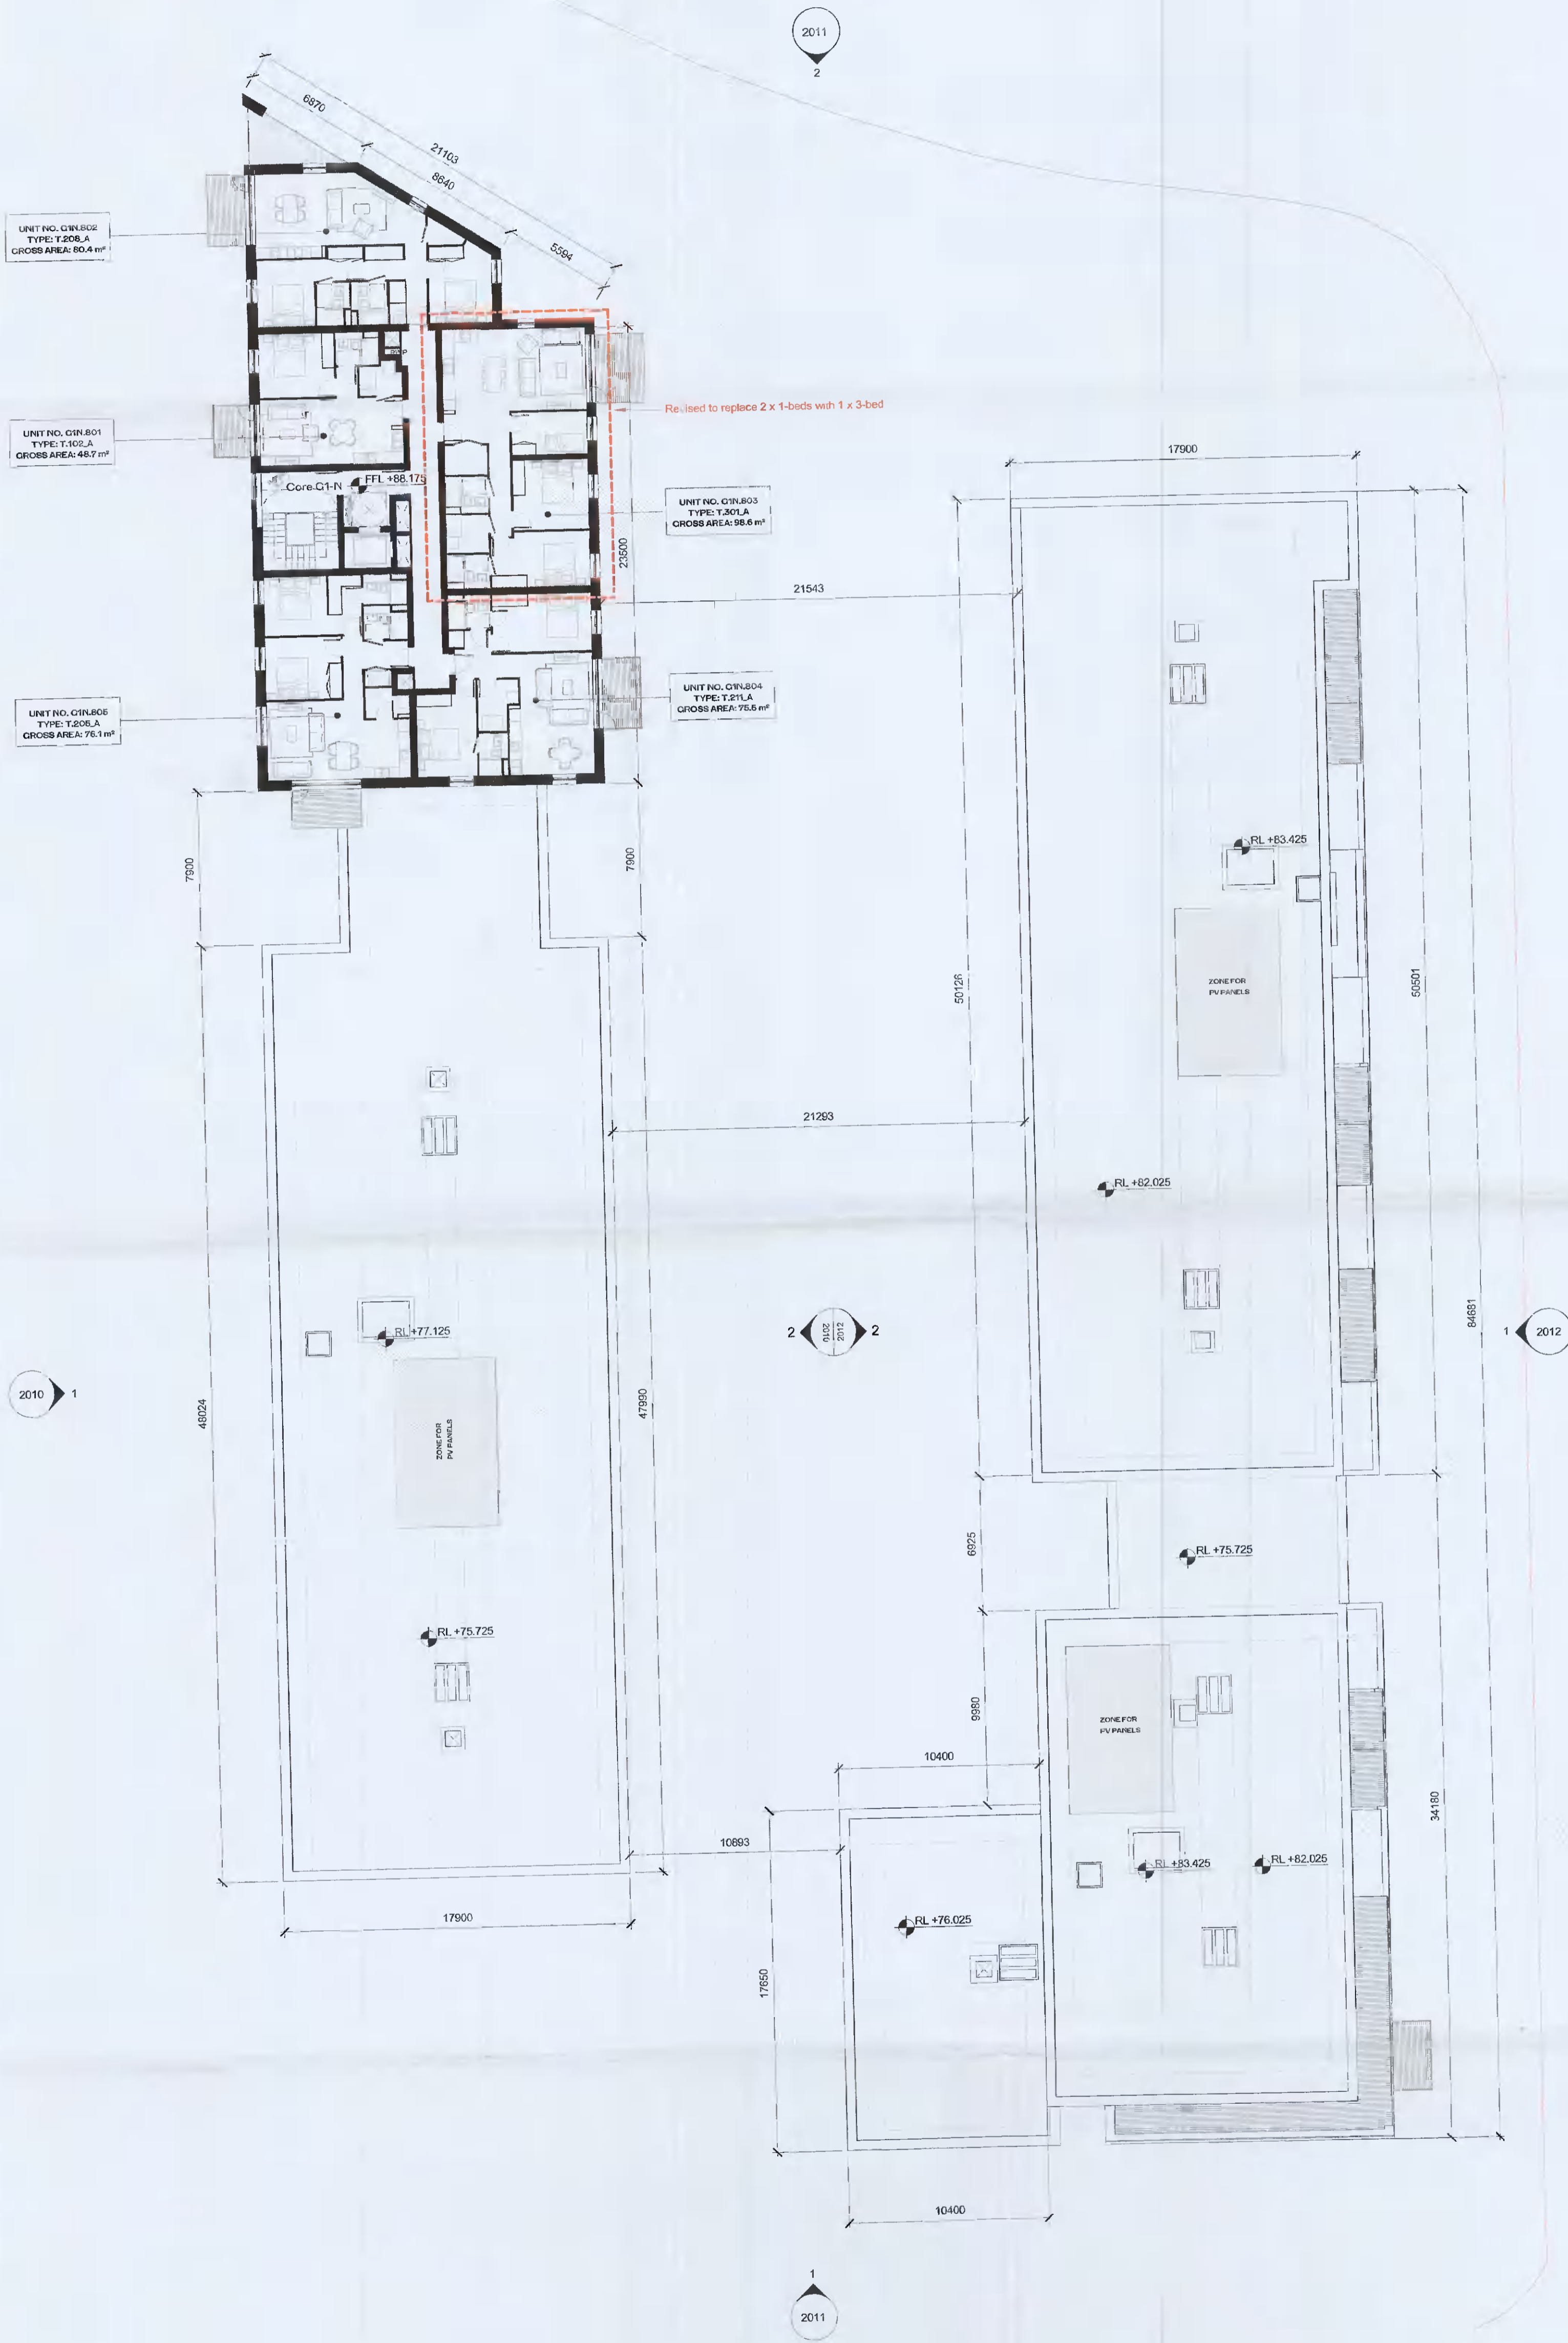

Legend:

Irish Transverse Mercator (ITM)
 MALIN HEAD LEVELLING DATUM
 OSI Licence No.: 50145077



AMENDMENTS TO ADDRESS RFI 0796 DATED 15th JUNE 2021

AS PERMITTED UNDER REG. REF. SDZ21A/0007

FIG.	DATE	DESCRIPTION	CHK	DRN
P02	13/08/2021	ISSUED FOR FURTHER INFORMATION	DB	EA
P01	13/06/2021	ISSUED FOR PLANNING APPROVAL	IRJ	EA
REV	DATE	DESCRIPTION	CHK	DRN

ISSUED FOR FURTHER INFORMATION

CLIENT
QUINTAIN IRELAND LTD.

PROJECT
ADAMSTOWN STATION BLOCK G

DRAWING
GENERAL ARRANGEMENT - LEVEL 08 - EIGHT FLOOR PLAN

PROJECT NUMBER 950749	DATE 13/08/21
SCALE@ A1: As indicated	DRAWN/CHECKED: EA/DB
STATUS CODE: DRAWING NUMBER ADC-HJL-G-08-DR-A-1018	REVISION P02

Henry J Lyons
 Architecture + Interiors
 henryjlyons.com

+353 1 888 3333
 info@henryjlyons.com

51-64 Pearse Street
 Dublin D02 K466

GA - 08 - EIGHTH FLOOR
 1 : 200