



AS PERMITTED UNDER
REG. REF. SDZ21A/0007

Legend:

Irish Transverse Mercator (ITM)
MALIN HEAD LEVELLING DATUM
OSI Licence No.: 50145077

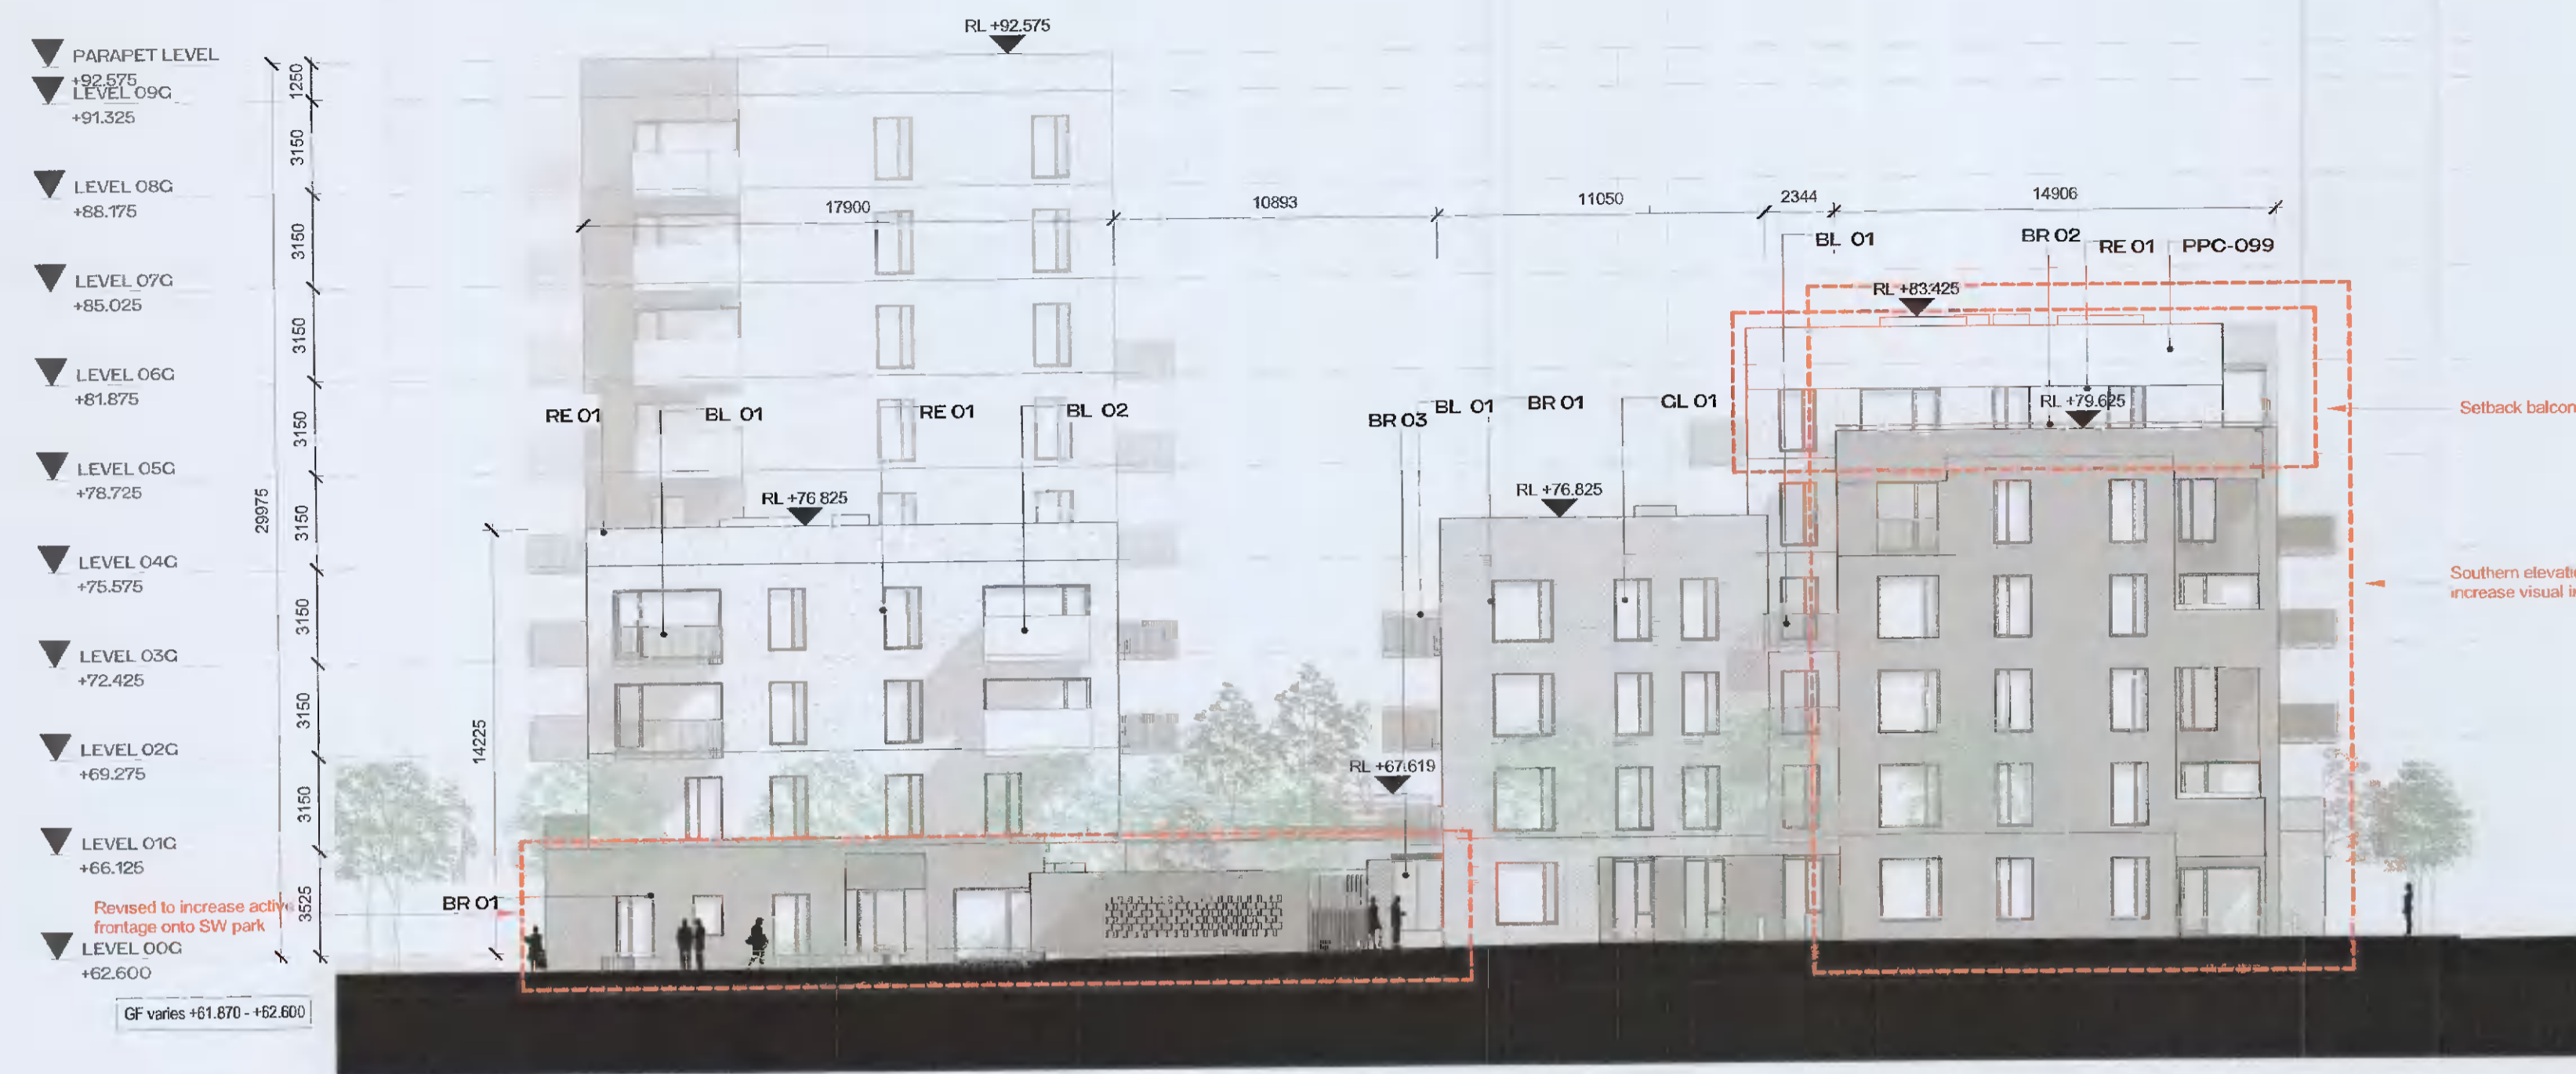


1 GA - ELEVATION - SOUTH
1 : 200

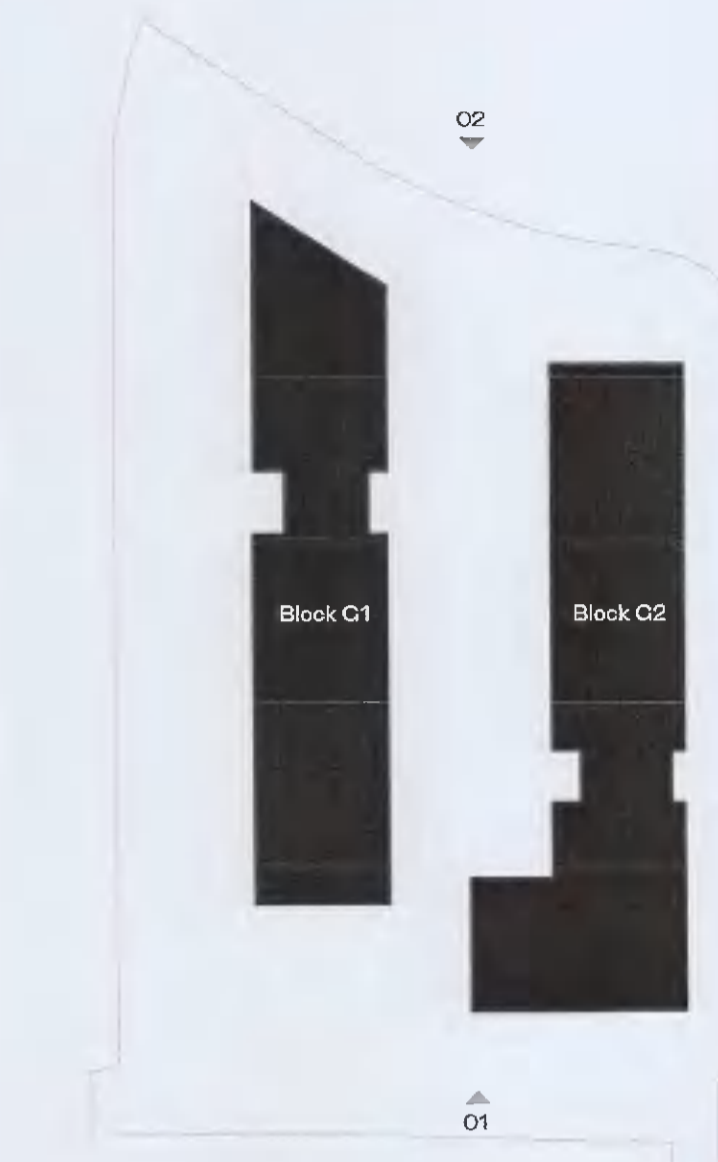

ELEVATION MATERIAL LEGEND

- BL 01 BALCONY SYSTEM WITH PPC METAL RAILING
- BL 02 BALCONY SYSTEM WITH GLAZED BALUSTRADE
- BL 03 SELECTED TIMBER SCREEN
- BR 01 SELECTED LIGHT COLOURED BRICK
- BR 02 SELECTED DARK COLOURED BRICK
- BR 03 SELECTED GLAZED BRICK
- BR 04 SELECTED HIT AND MISS BRICK
- CW 01 SELECTED CURTAIN WALL GLAZING SYSTEM
- DR 01 SELECTED GLAZED ENTRANCE DOOR AND SIGNAGE
- ES 01 ESB DOORS
- GA 01 SELECTED VEHICULAR GATE SYSTEM
- CL 01 SELECTED DOUBLE GLAZED WINDOW SYSTEM
- PPC-099 POLYESTER POWDER COATING
- RE 01 EXTERNAL INSULATED RENDER FINISH

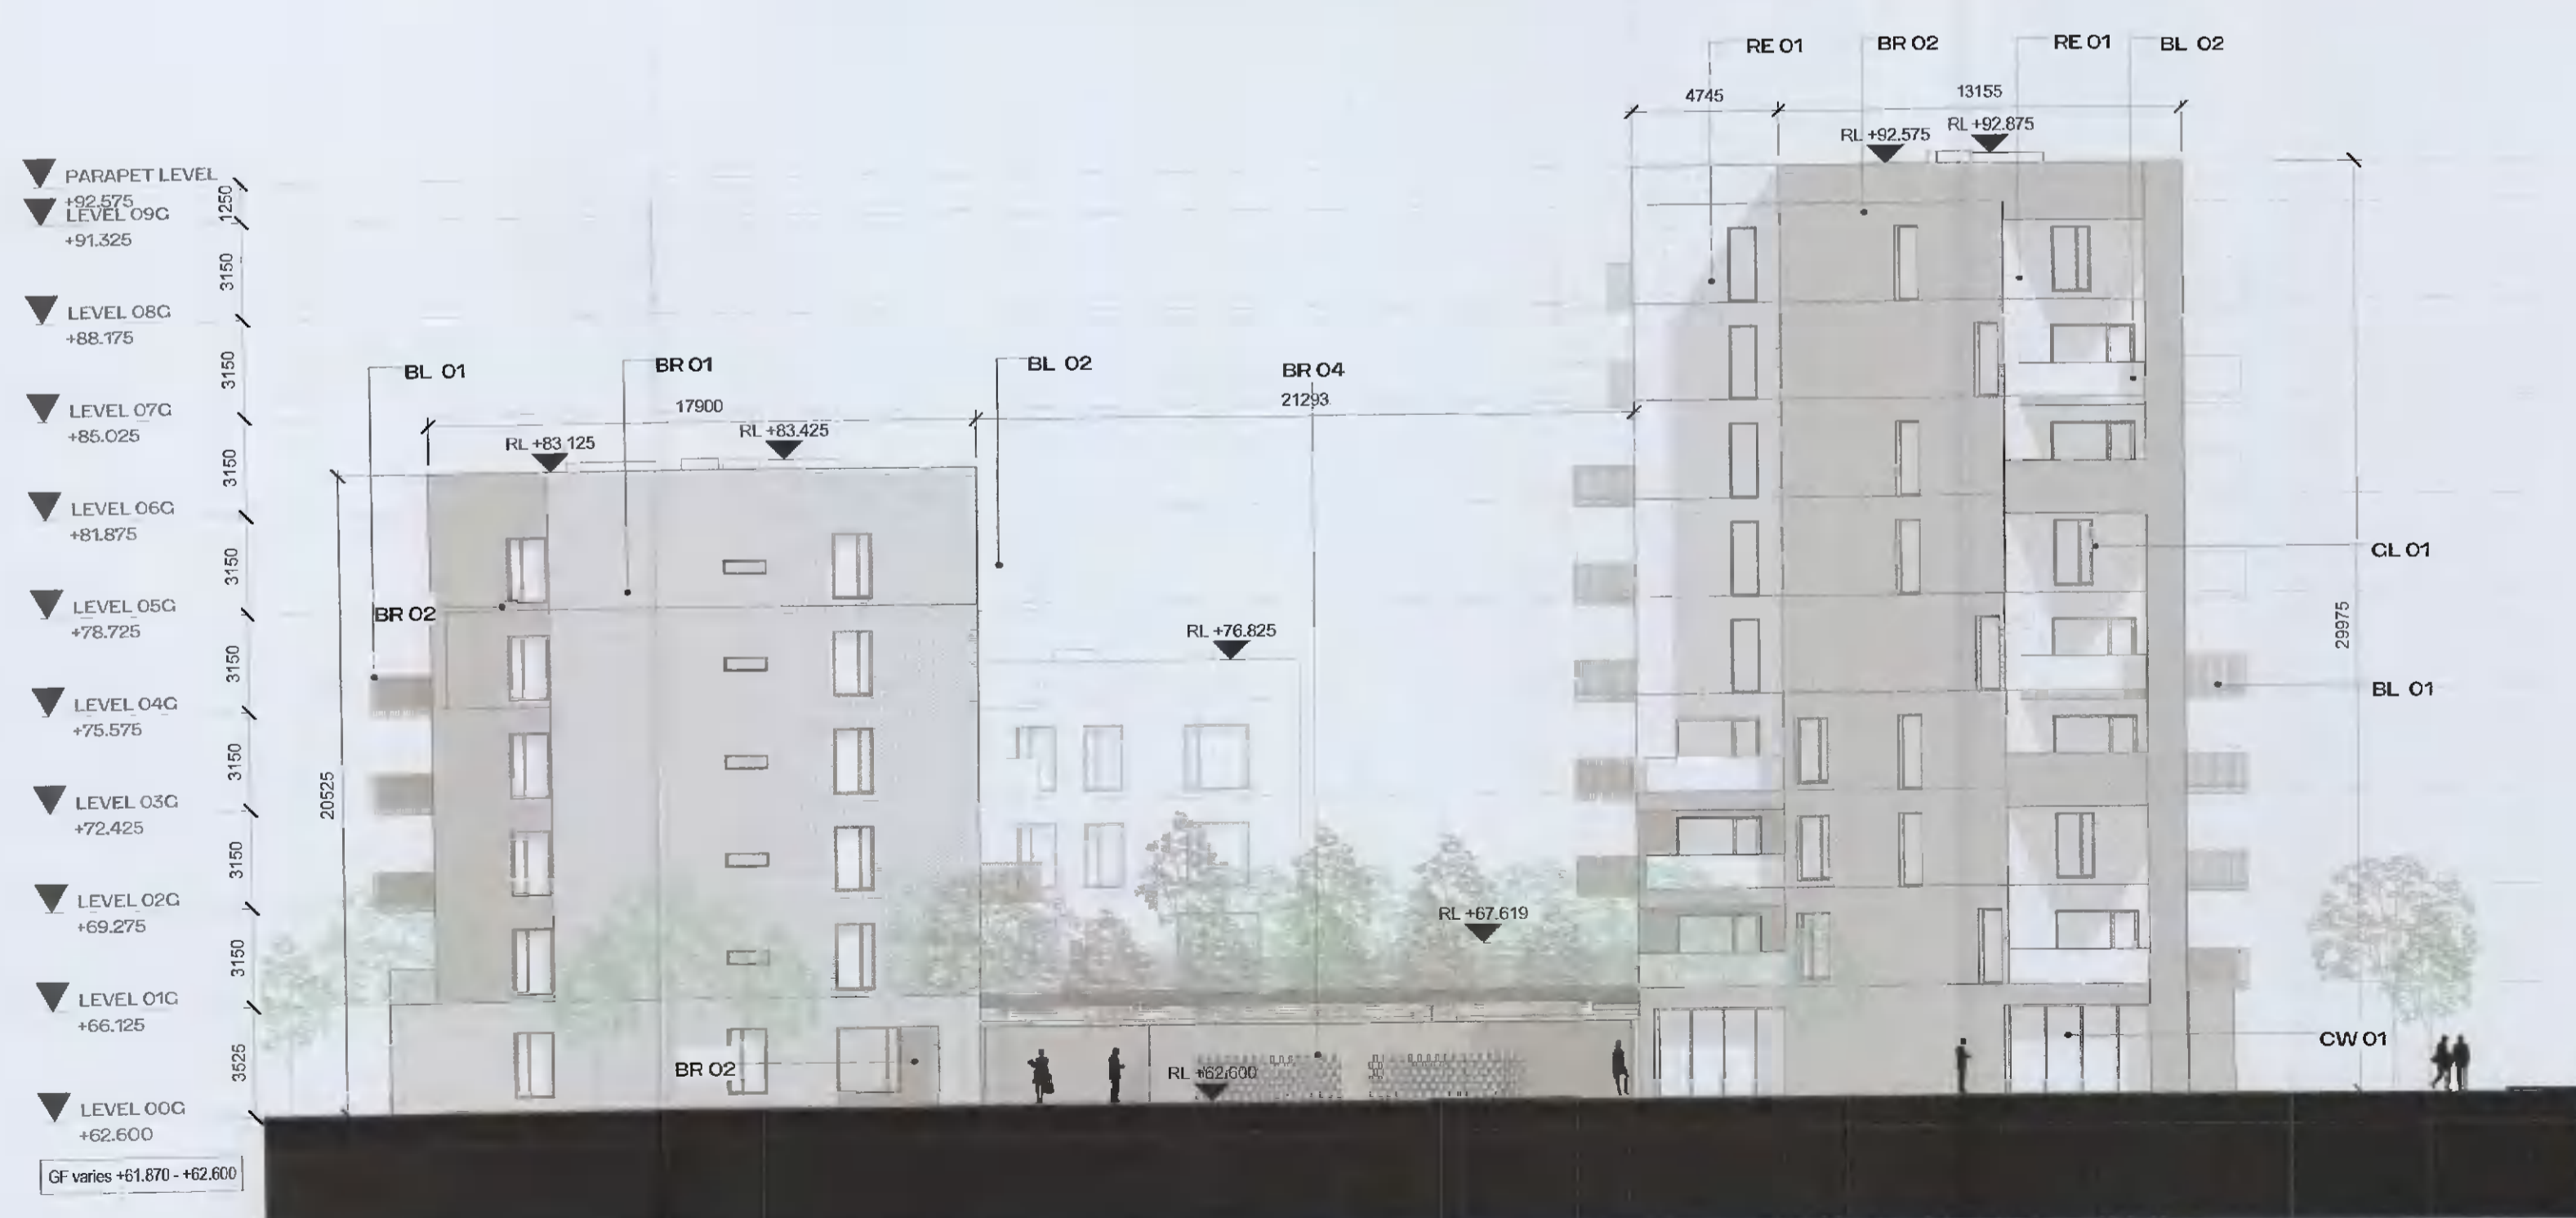

2 GA - ELEVATION - NORTH
1 : 200

| REV | DATE | DESCRIPTION | CHK | DRN |
|-----|------------|--------------------------------|-----|-----|
| P02 | 13/08/2021 | ISSUED FOR FURTHER INFORMATION | DB | EA |
| P01 | 13/04/2021 | ISSUED FOR PLANNING APPROVAL | RJ | EA |

STATUS CODE DESCRIPTION
ISSUED FOR FURTHER INFORMATION

CLIENT
QUINTAIN IRELAND LTD.

PROJECT
ADAMSTOWN STATION BLOCK G

DRAWING
BLOCK G - GENERAL ARRANGEMENT - NORTH & SOUTH ELEVATIONS

| PROJECT NUMBER | DATE |
|----------------|----------|
| 550749 | 13/08/21 |

| SCALE@ A1: | DRAWN/CHECKED: |
|--------------|----------------|
| As indicated | RL/DB |

| STATUS CODE: | DRAWING NUMBER | REVISION |
|--------------|------------------------|----------|
| | ADC-HJL-G-ZZ-DR-A-2011 | P02 |

Henry J Lyons

Architecture + Interiors
henryjlyons.com
+353 1 888 3333
info@henryjlyons.com
51-54 Pearse Street
Dublin D02 K466