



AS PERMITTED UNDER  
REG. REF. SDZ21A/0007

Legend:

Irish Transverse Mercator (ITM)  
MALIN HEAD LEVELLING DATUM  
OSI Licence No.: 50145077

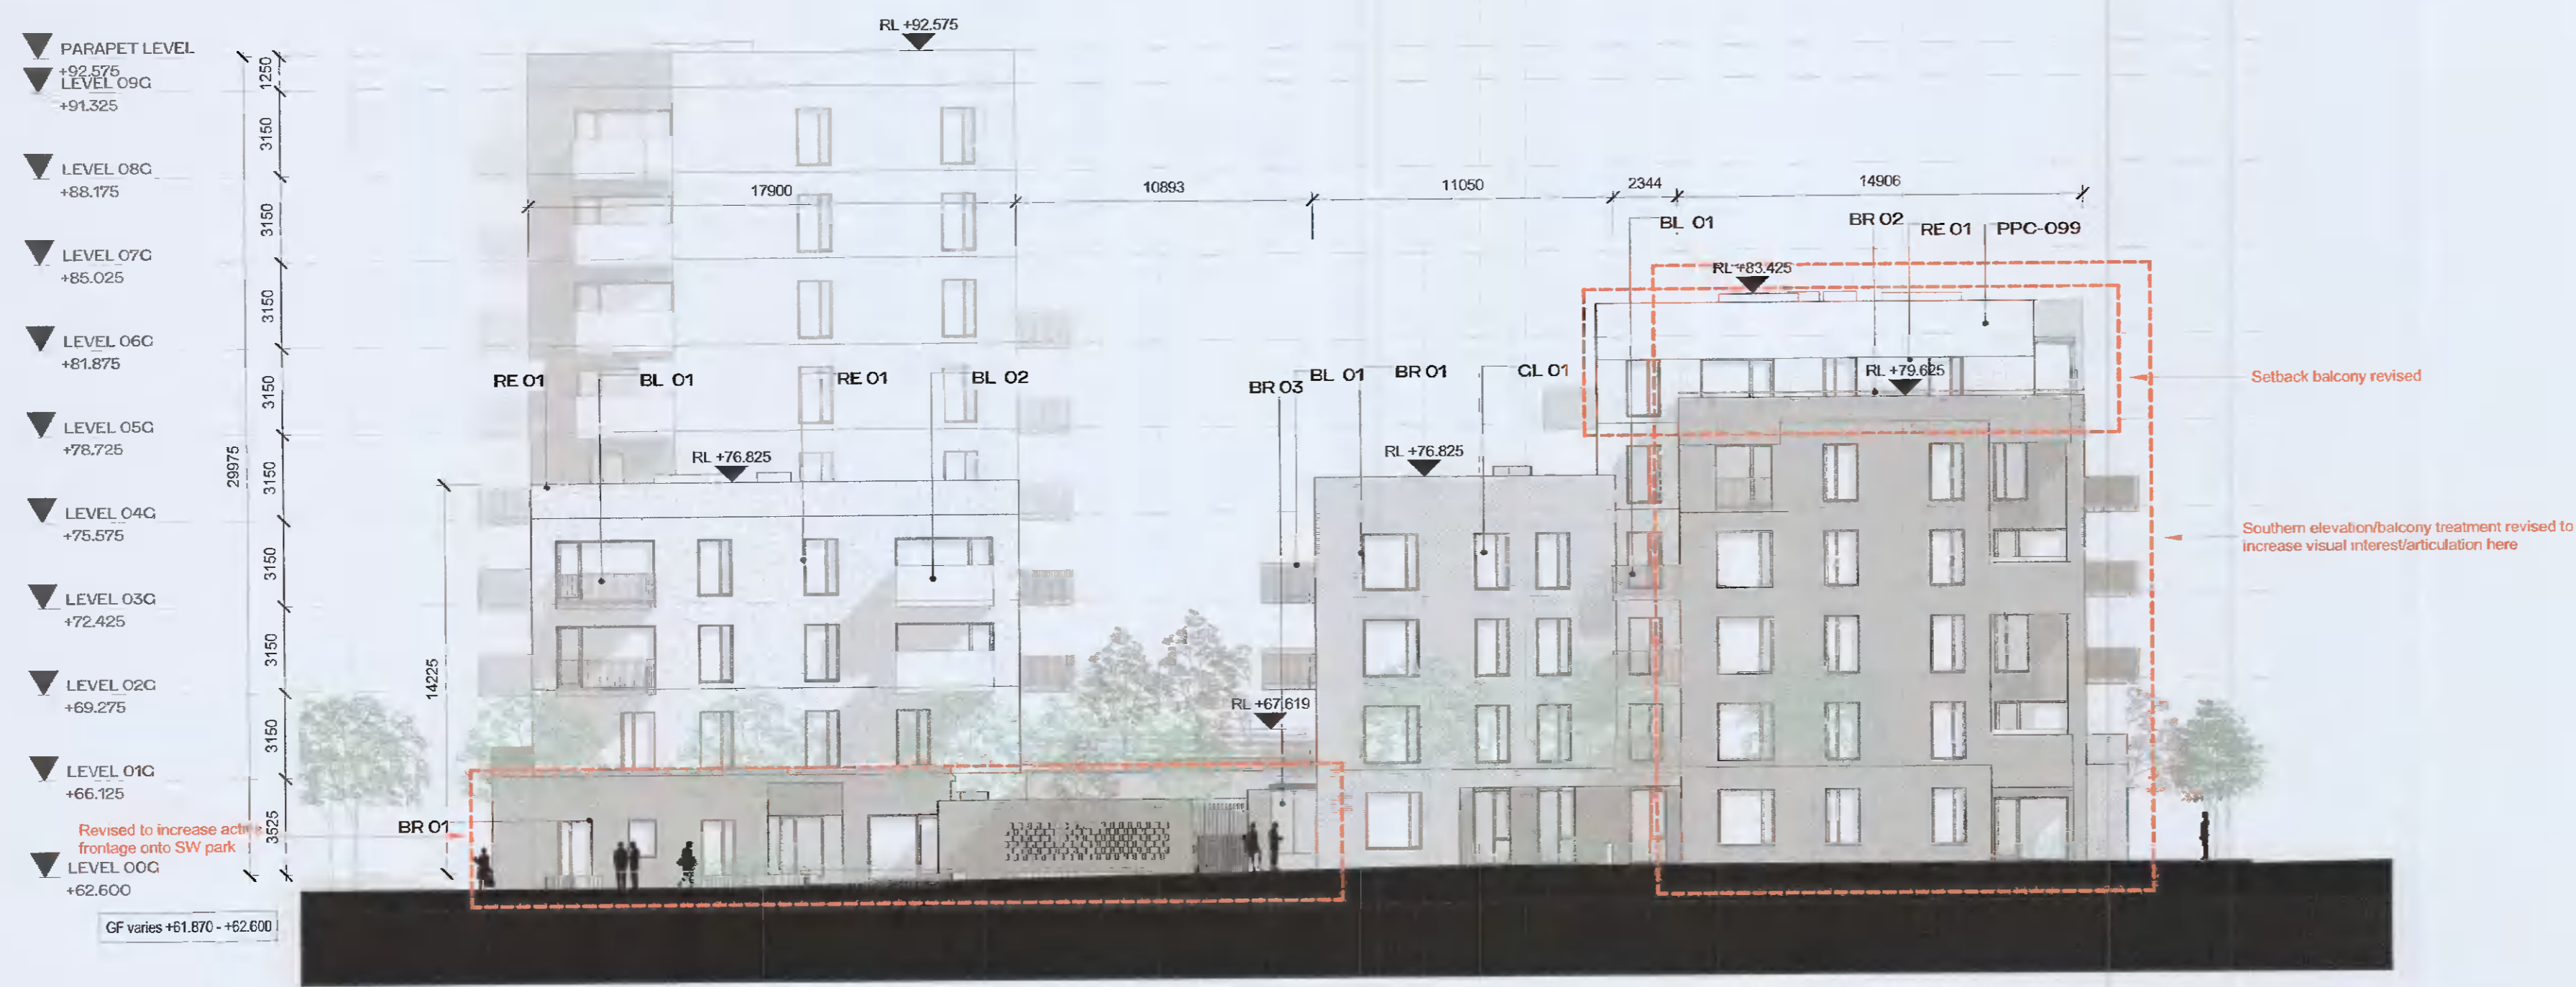

1 GA - ELEVATION - SOUTH  
1 : 200

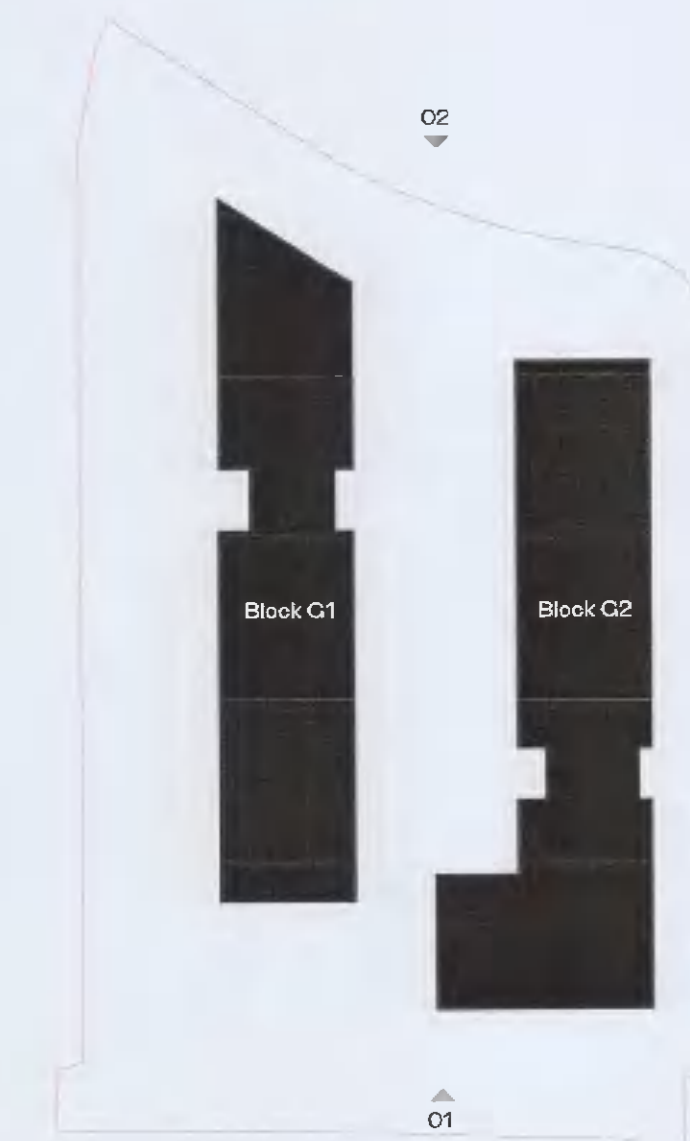

ELEVATION MATERIAL LEGEND

- BL 01 BALCONY SYSTEM WITH PPC METAL RAILING
- BL 02 BALCONY SYSTEM WITH GLAZED BALUSTRADE
- BL 03 SELECTED TIMBER SCREEN
- BR 01 SELECTED LIGHT COLOURED BRICK
- BR 02 SELECTED DARK COLOURED BRICK
- BR 03 SELECTED GLAZED BRICK
- BR 04 SELECTED HIT AND MISS BRICK
- CW 01 SELECTED CURTAIN WALL GLAZING SYSTEM
- DR 01 SELECTED GLAZED ENTRANCE DOOR AND SIGNAGE
- ES 01 ESB DOORS
- GA 01 SELECTED VEHICULAR GATE SYSTEM
- CL 01 SELECTED DOUBLE GLAZED WINDOW SYSTEM
- PPC-099 POLYESTER POWDER COATING
- RE 01 EXTERNAL INSULATED RENDER FINISH

REV	DATE	DESCRIPTION	CHK	DRN
P02	13/08/2021	ISSUED FOR FURTHER INFORMATION	DB	EA
P01	13/04/2021	ISSUED FOR PLANNING APPROVAL	RJ	EA

STATUS CODE DESCRIPTION  
**ISSUED FOR FURTHER INFORMATION**

CLIENT  
**QUINTAIN IRELAND LTD.**

PROJECT  
**ADAMSTOWN STATION BLOCK G**

DRAWING  
**BLOCK G - GENERAL ARRANGEMENT - NORTH & SOUTH ELEVATIONS**

PROJECT NUMBER 930749	DATE 13/08/21
SCALE @ A1: As indicated	DRAWN/CHECKED: RJ/DB


STATUS CODE:	DRAWING NUMBER ADC-HJL-G-ZZ-DR-A-2011	REVISION P02
--------------	--	-----------------

**Henry J Lyons**

Architecture + Interiors  
henryjlyons.com

+353 1 888 3333  
info@henryjlyons.com

51-54 Pearse Street  
Dublin D02 K4E6

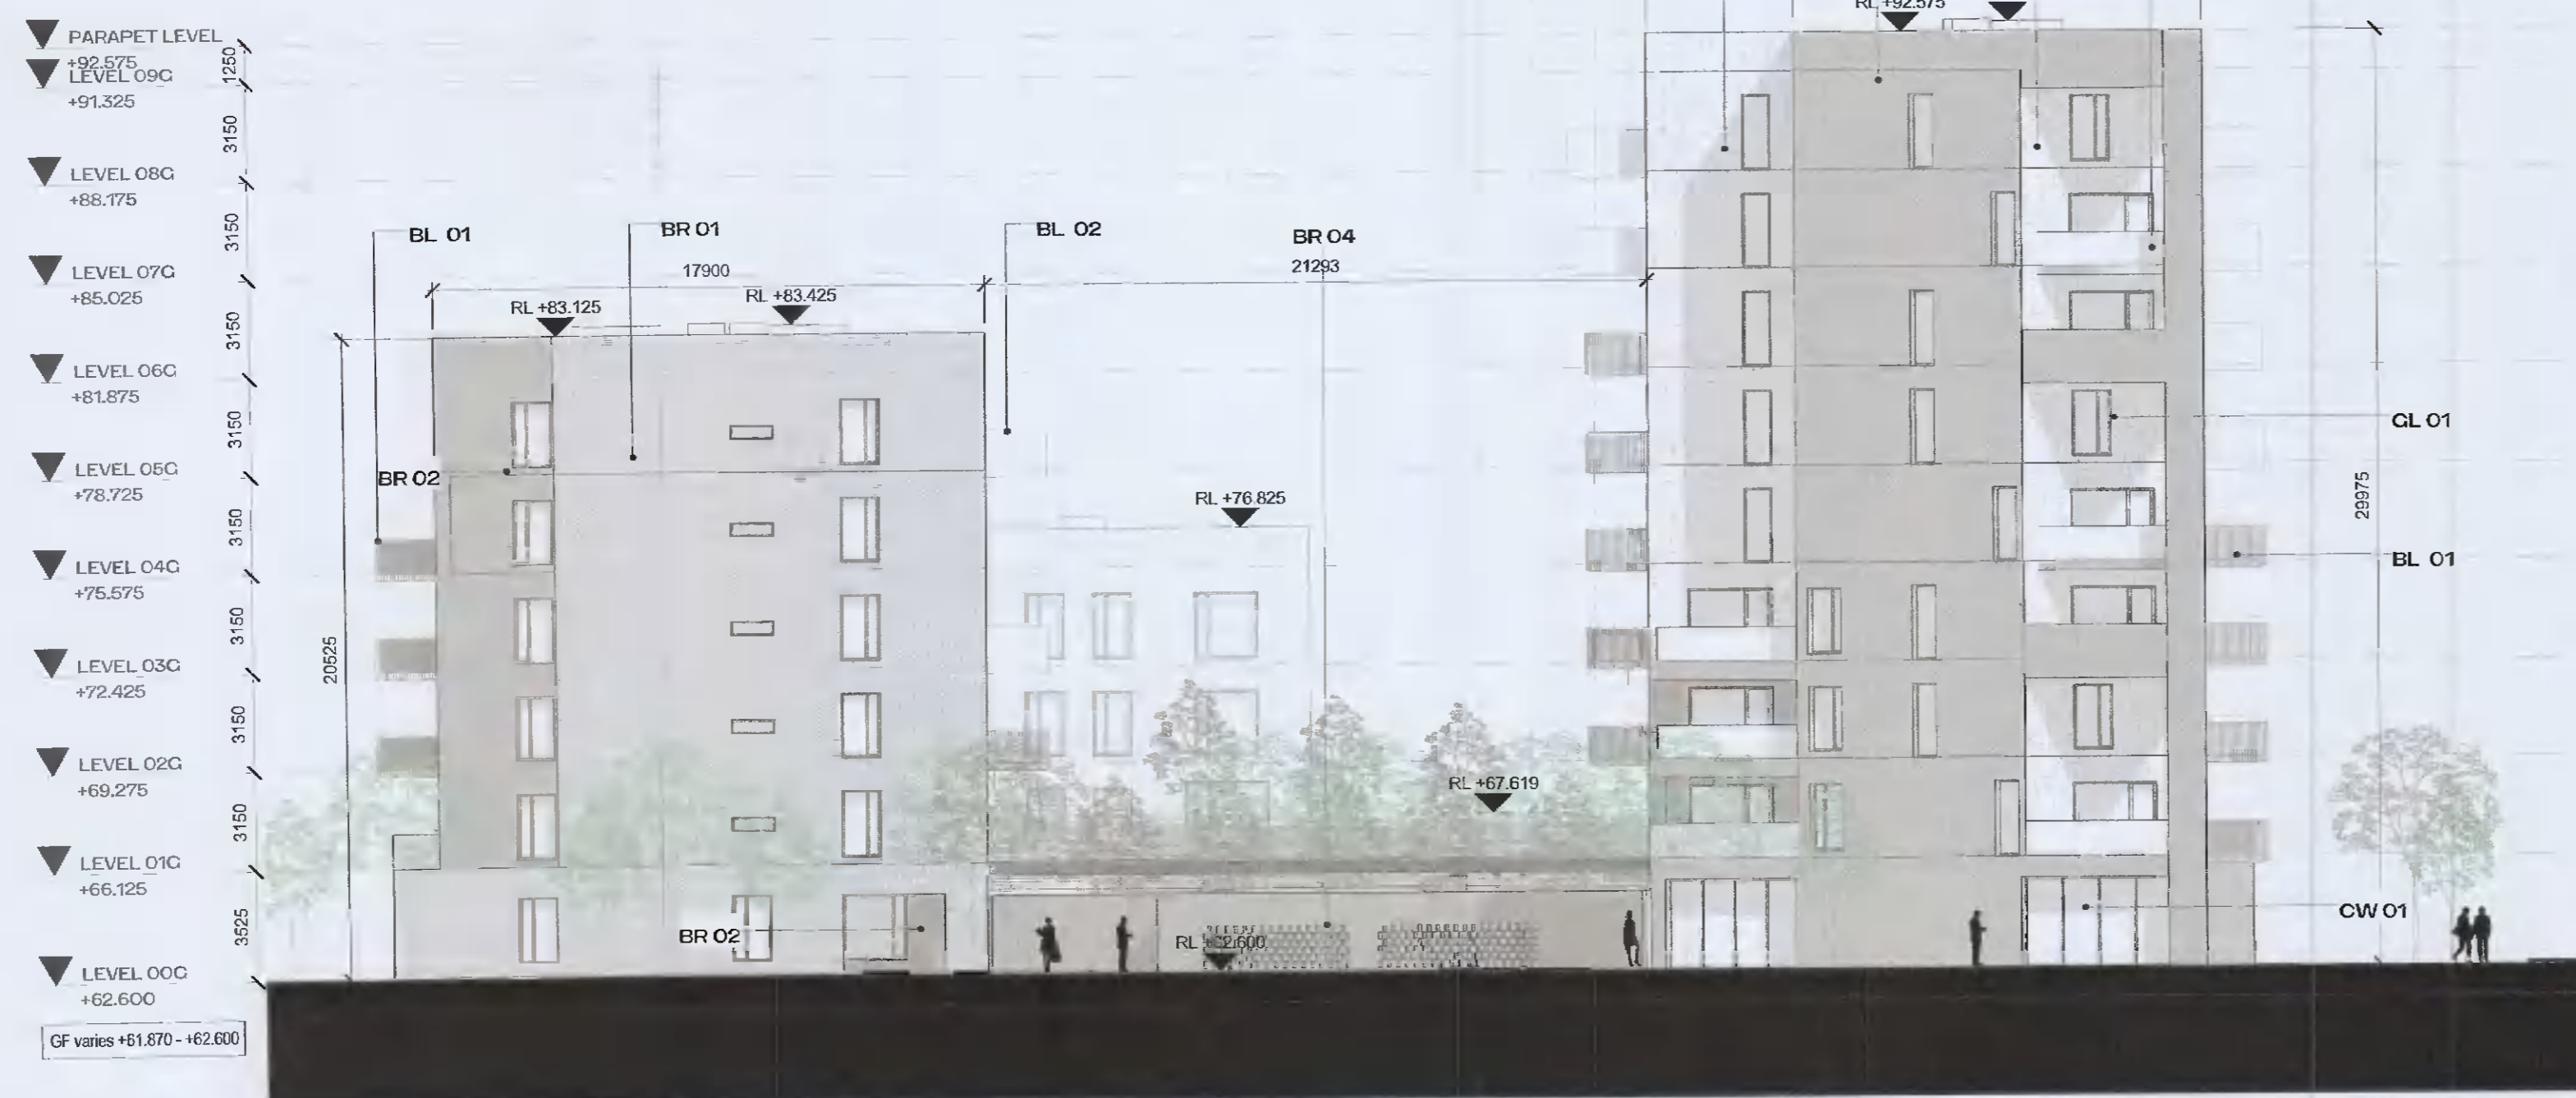

2 GA - ELEVATION - NORTH  
1 : 200