





East Elevation
Scale 1:20

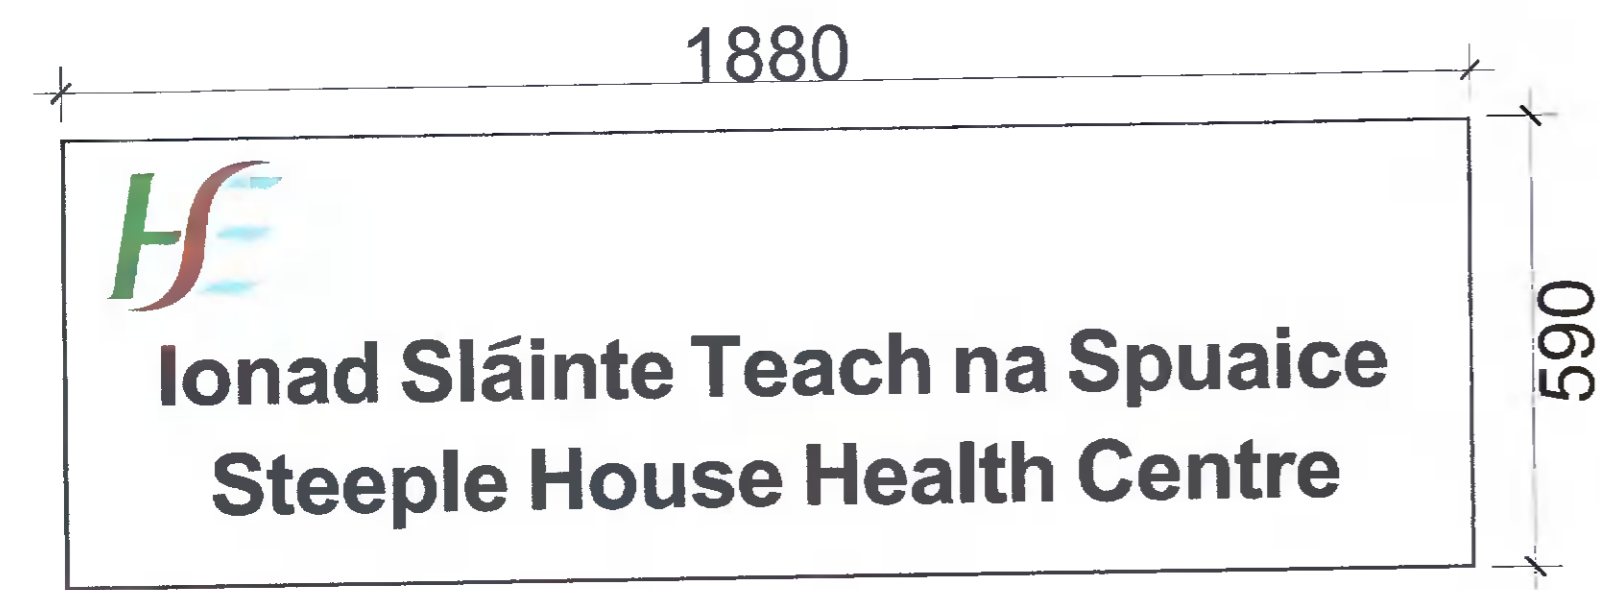

TOTAL AREA = 1.1M²

Signage No. 4 Dimesions
Scale 1:10

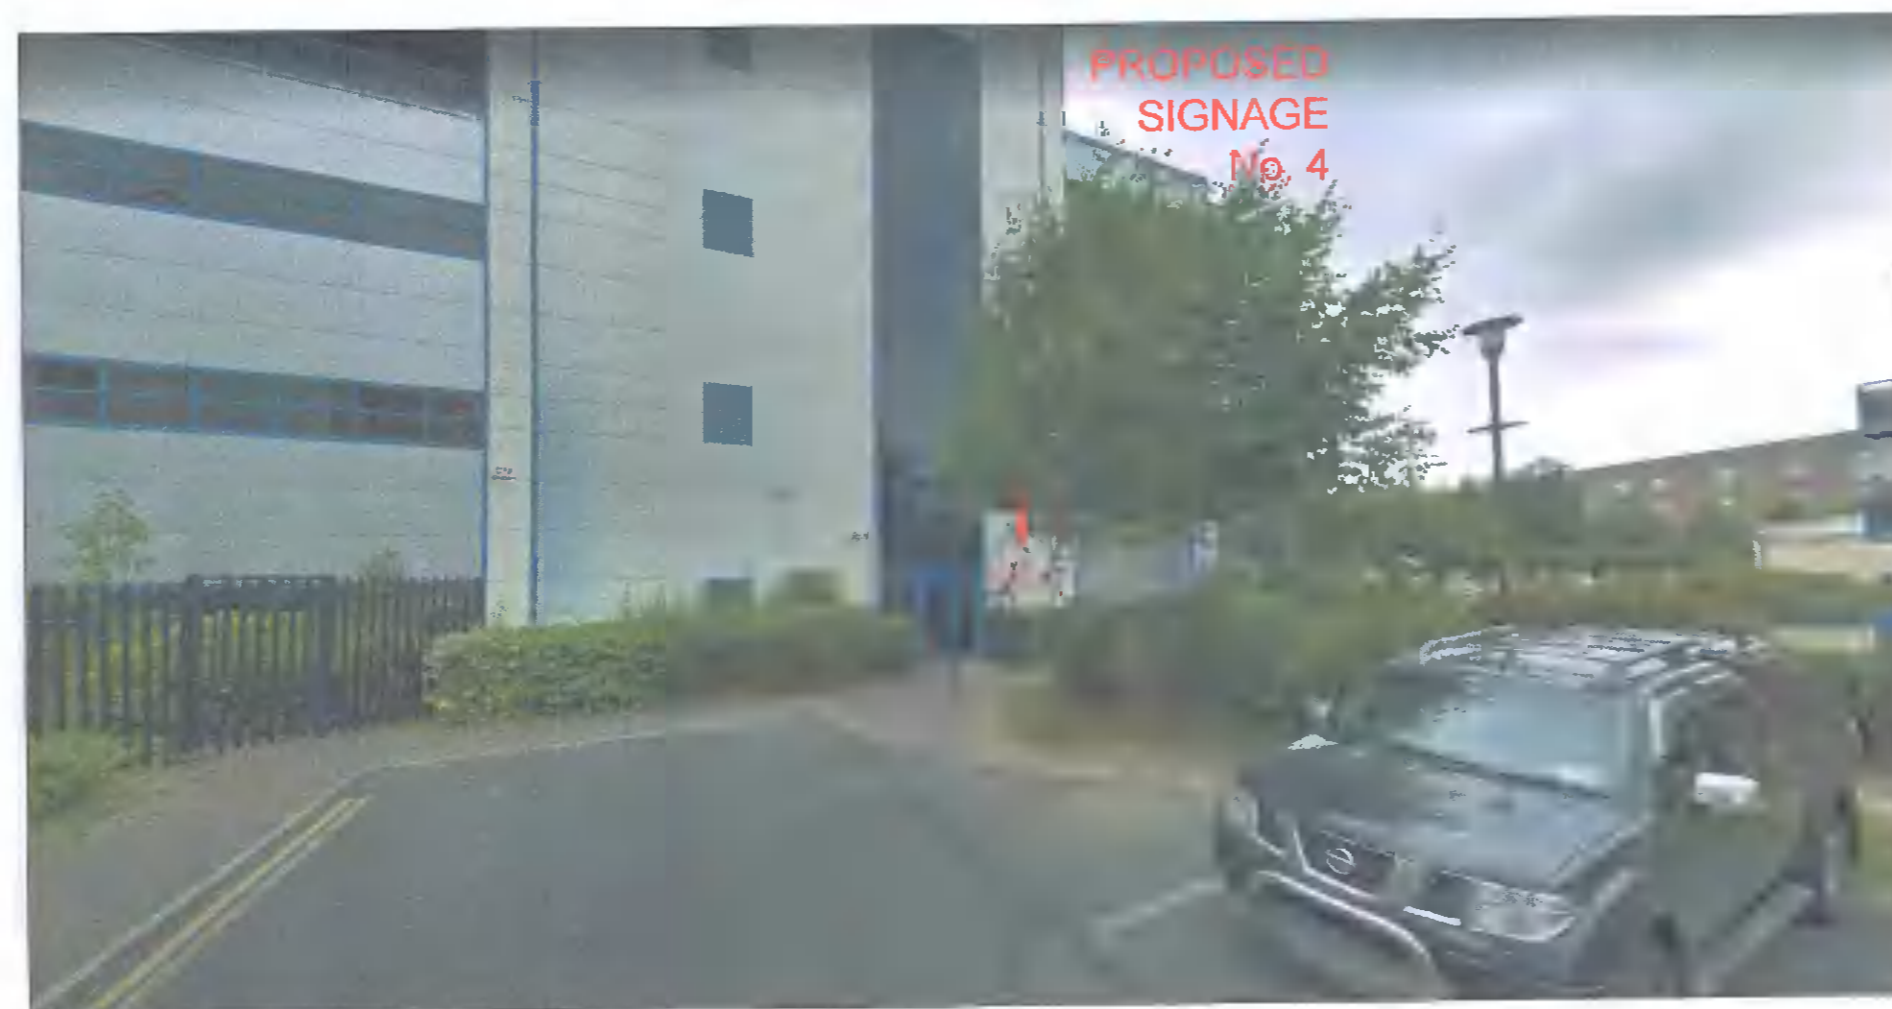

Photographs of existing (with intended location)
Scale 1:10



Revision		
O		
F		
E		
D		
C		
B		
A		

Note:
Do not scale off drawing. Use figured dimensions only. Any perceived discrepancies in this drawing to be reported to Portal Architects. If in doubt about anything on this document, please ask.

RETENTION	
Scale	1:100@A1/1:200@A3
Date	09-09-2021
Drawn by	EL
Checked by	PC
Dwg No.	2216-05-82
Rev.	

PORTAL Architects
Design - Planning
Project Management

STUDIO
H2 Chapelzod Ind Est.,
Chapelzod, Dublin 20, Ireland.
Phone: +353-1-6237168 Fax: +353-1-6237164
© PORTAL Architects

Project	Primary Care Mental Health Clondalkin
Drawing Title	EXTERNAL HSE SIGNAGE - NO. 04
Client	PCC Clondalkin