


Planning Pack Map

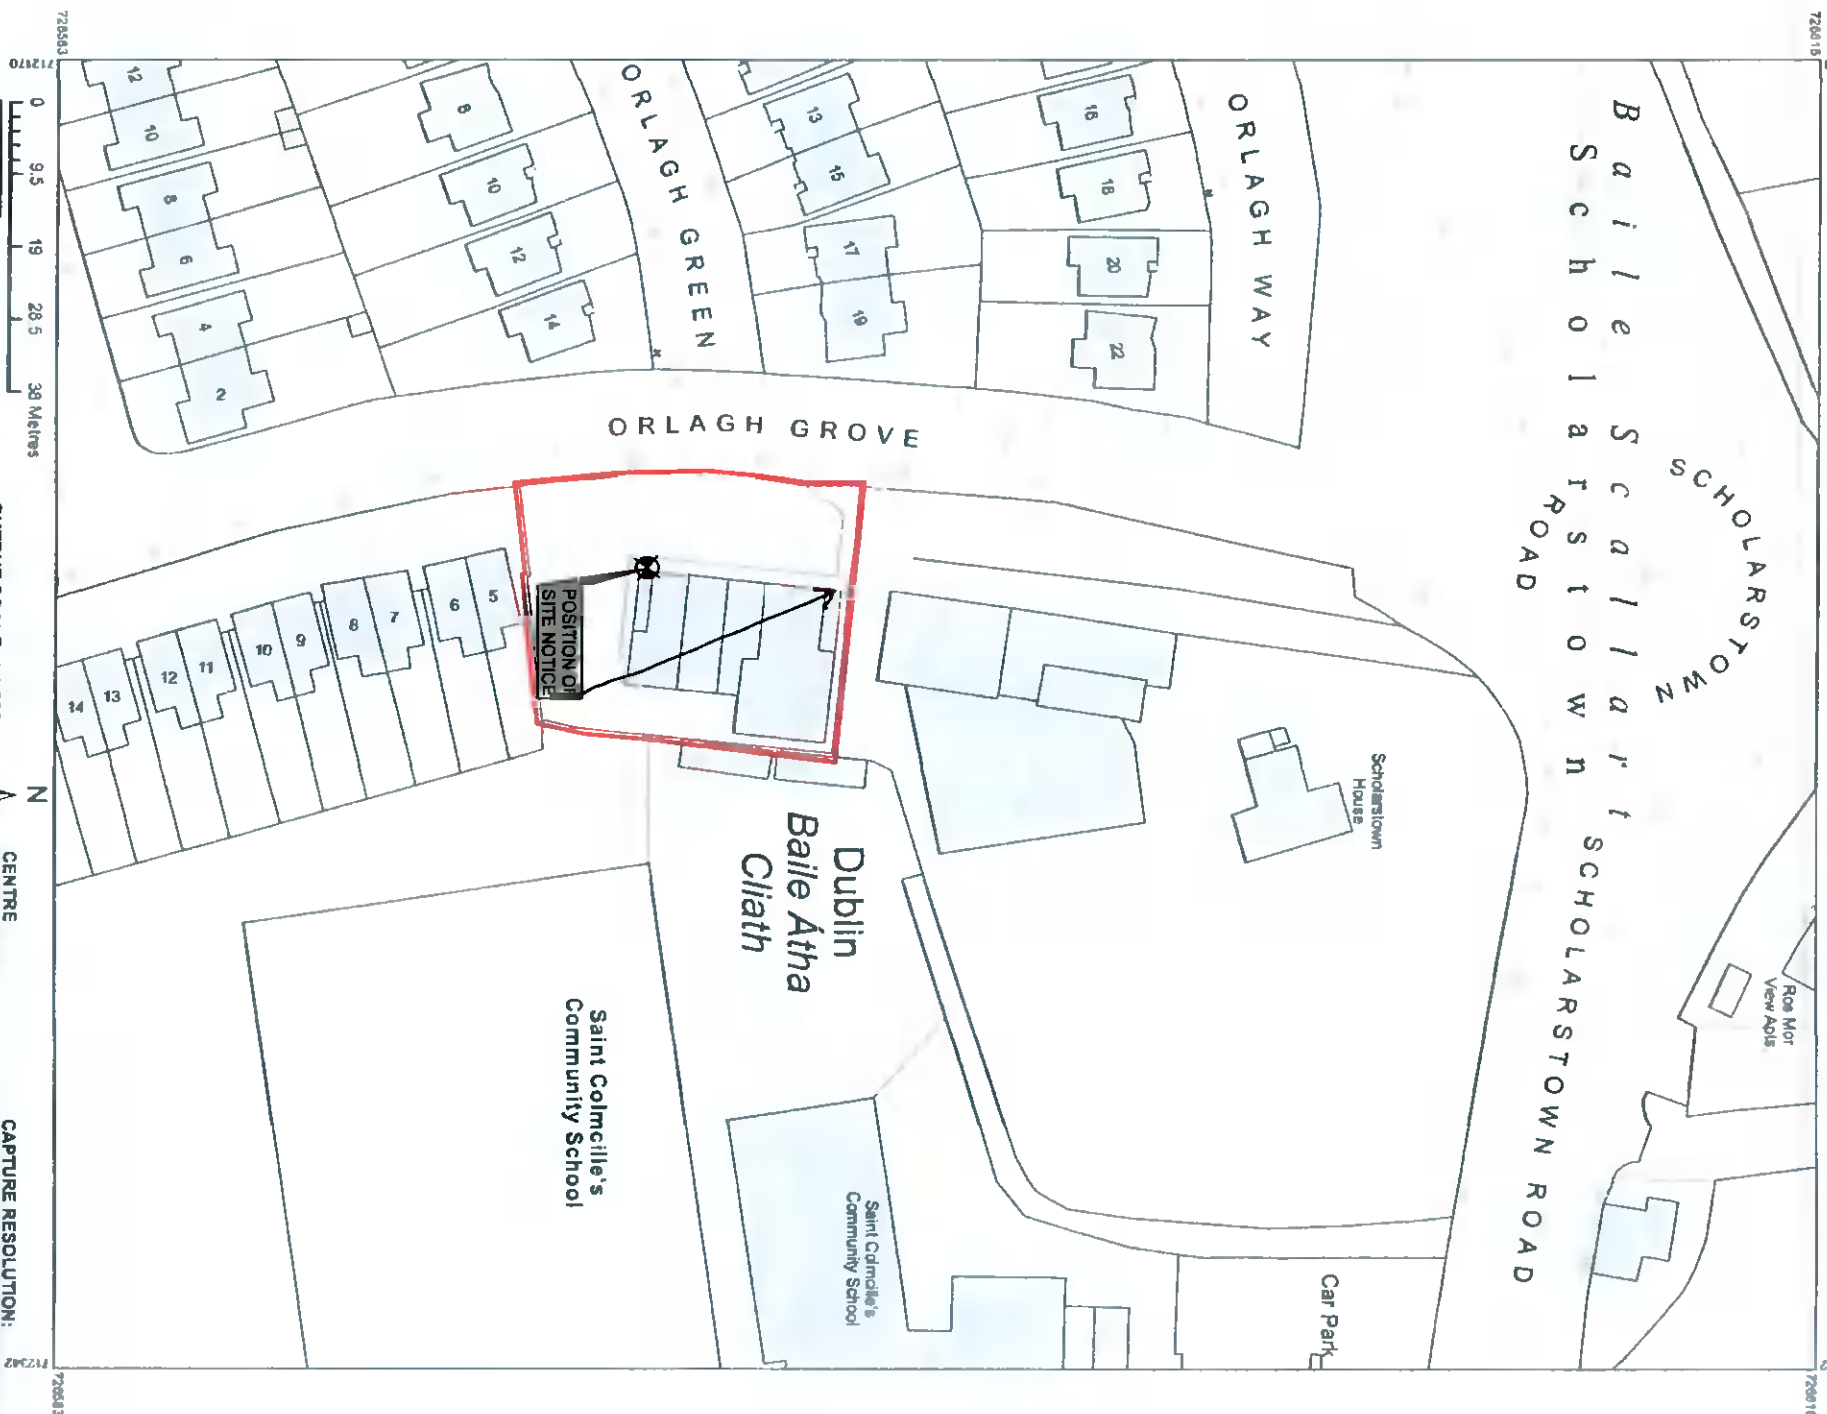

OUTPUT SCALE: 1:1,000



CENTRE COORDINATES:
ITM: 712256;726700

CAPTURE RESOLUTION:
The map objects are only accurate to the resolution at which they were captured.

Scale:
Output scale is not indicative of data capture scale.

Further information is available at:
<http://www.osi.ie> search 'Capture Resolution'

LEGEND:
Search for the search 'Large Scale Legend'

ORDER NO.: 50174884_1
MAP SERIES: 3391-16
MAP SHEETS: 3391-21

PUBLISHED: 26/02/2021


COMPILED AND PUBLISHED BY: All rights reserved. Ordnance Survey Ireland. No part of this publication may be copied, reproduced, stored in a retrieval system, or transmitted in any form or by any means without the prior written permission of the copyright owners.

© Surbhreacht Ordánais Fíreann

Ordnance


EXISTING GROUND FLOOR PLAN

Scale 1:200

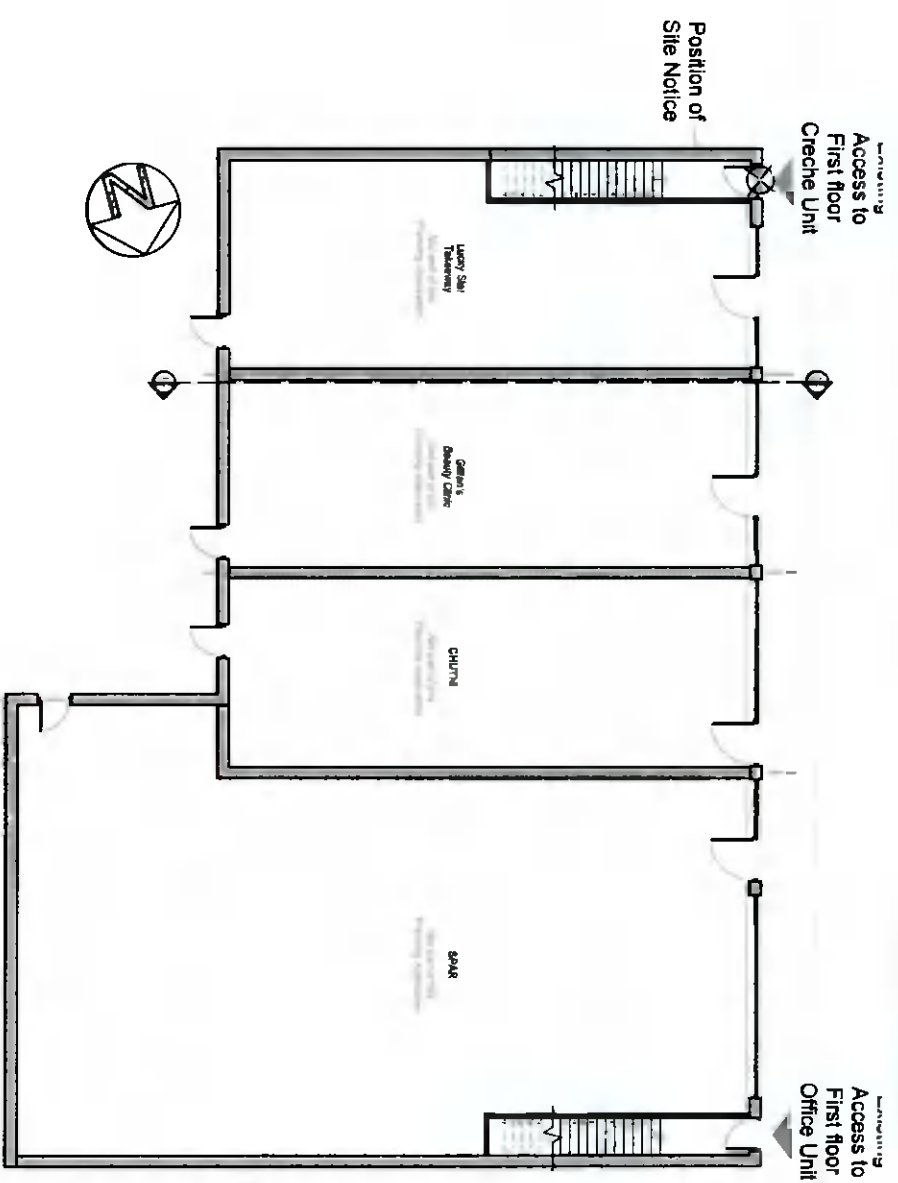

EXISTING FIRST FLOOR PLAN

Scale 1:200

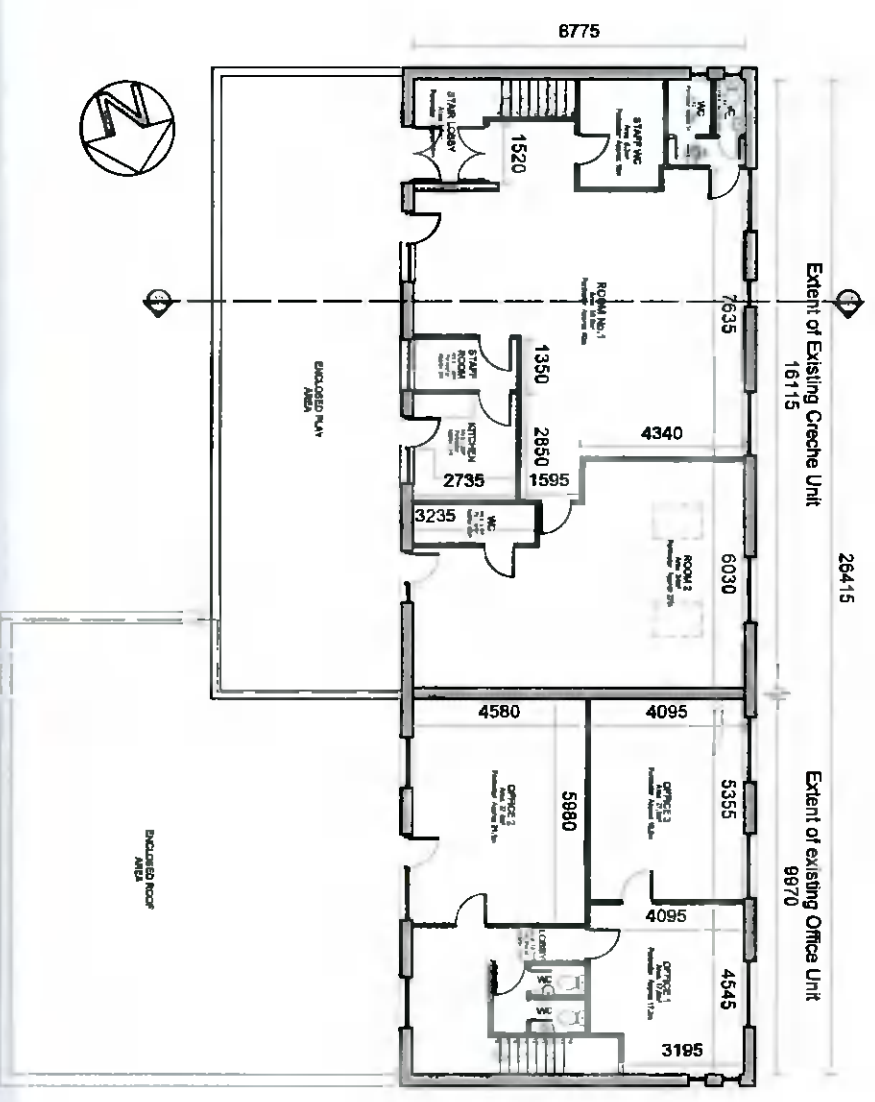

SITE LOCATION MAP

Scale 1:1,000

LEGEND

- SITE OUTLINE
- POSITION OF SITE NOTICE
- EXTENT OF WORKS RELEVANT TO APPLICATION

PLANNING PERMISSION

STEPHEN O'SHEA MRIA1

job / client: Orlagh Shopping Centre, Knocklyon, Dublin 16
drawing: 20-16-PP-1102 - Existing Floor Plans & Site Location Map
scale: AS Shown @ A3 date: Aug 2021
drawn by: JL
client:
dwg no: 20-16-PP-1102