


ORLAGH GROVE

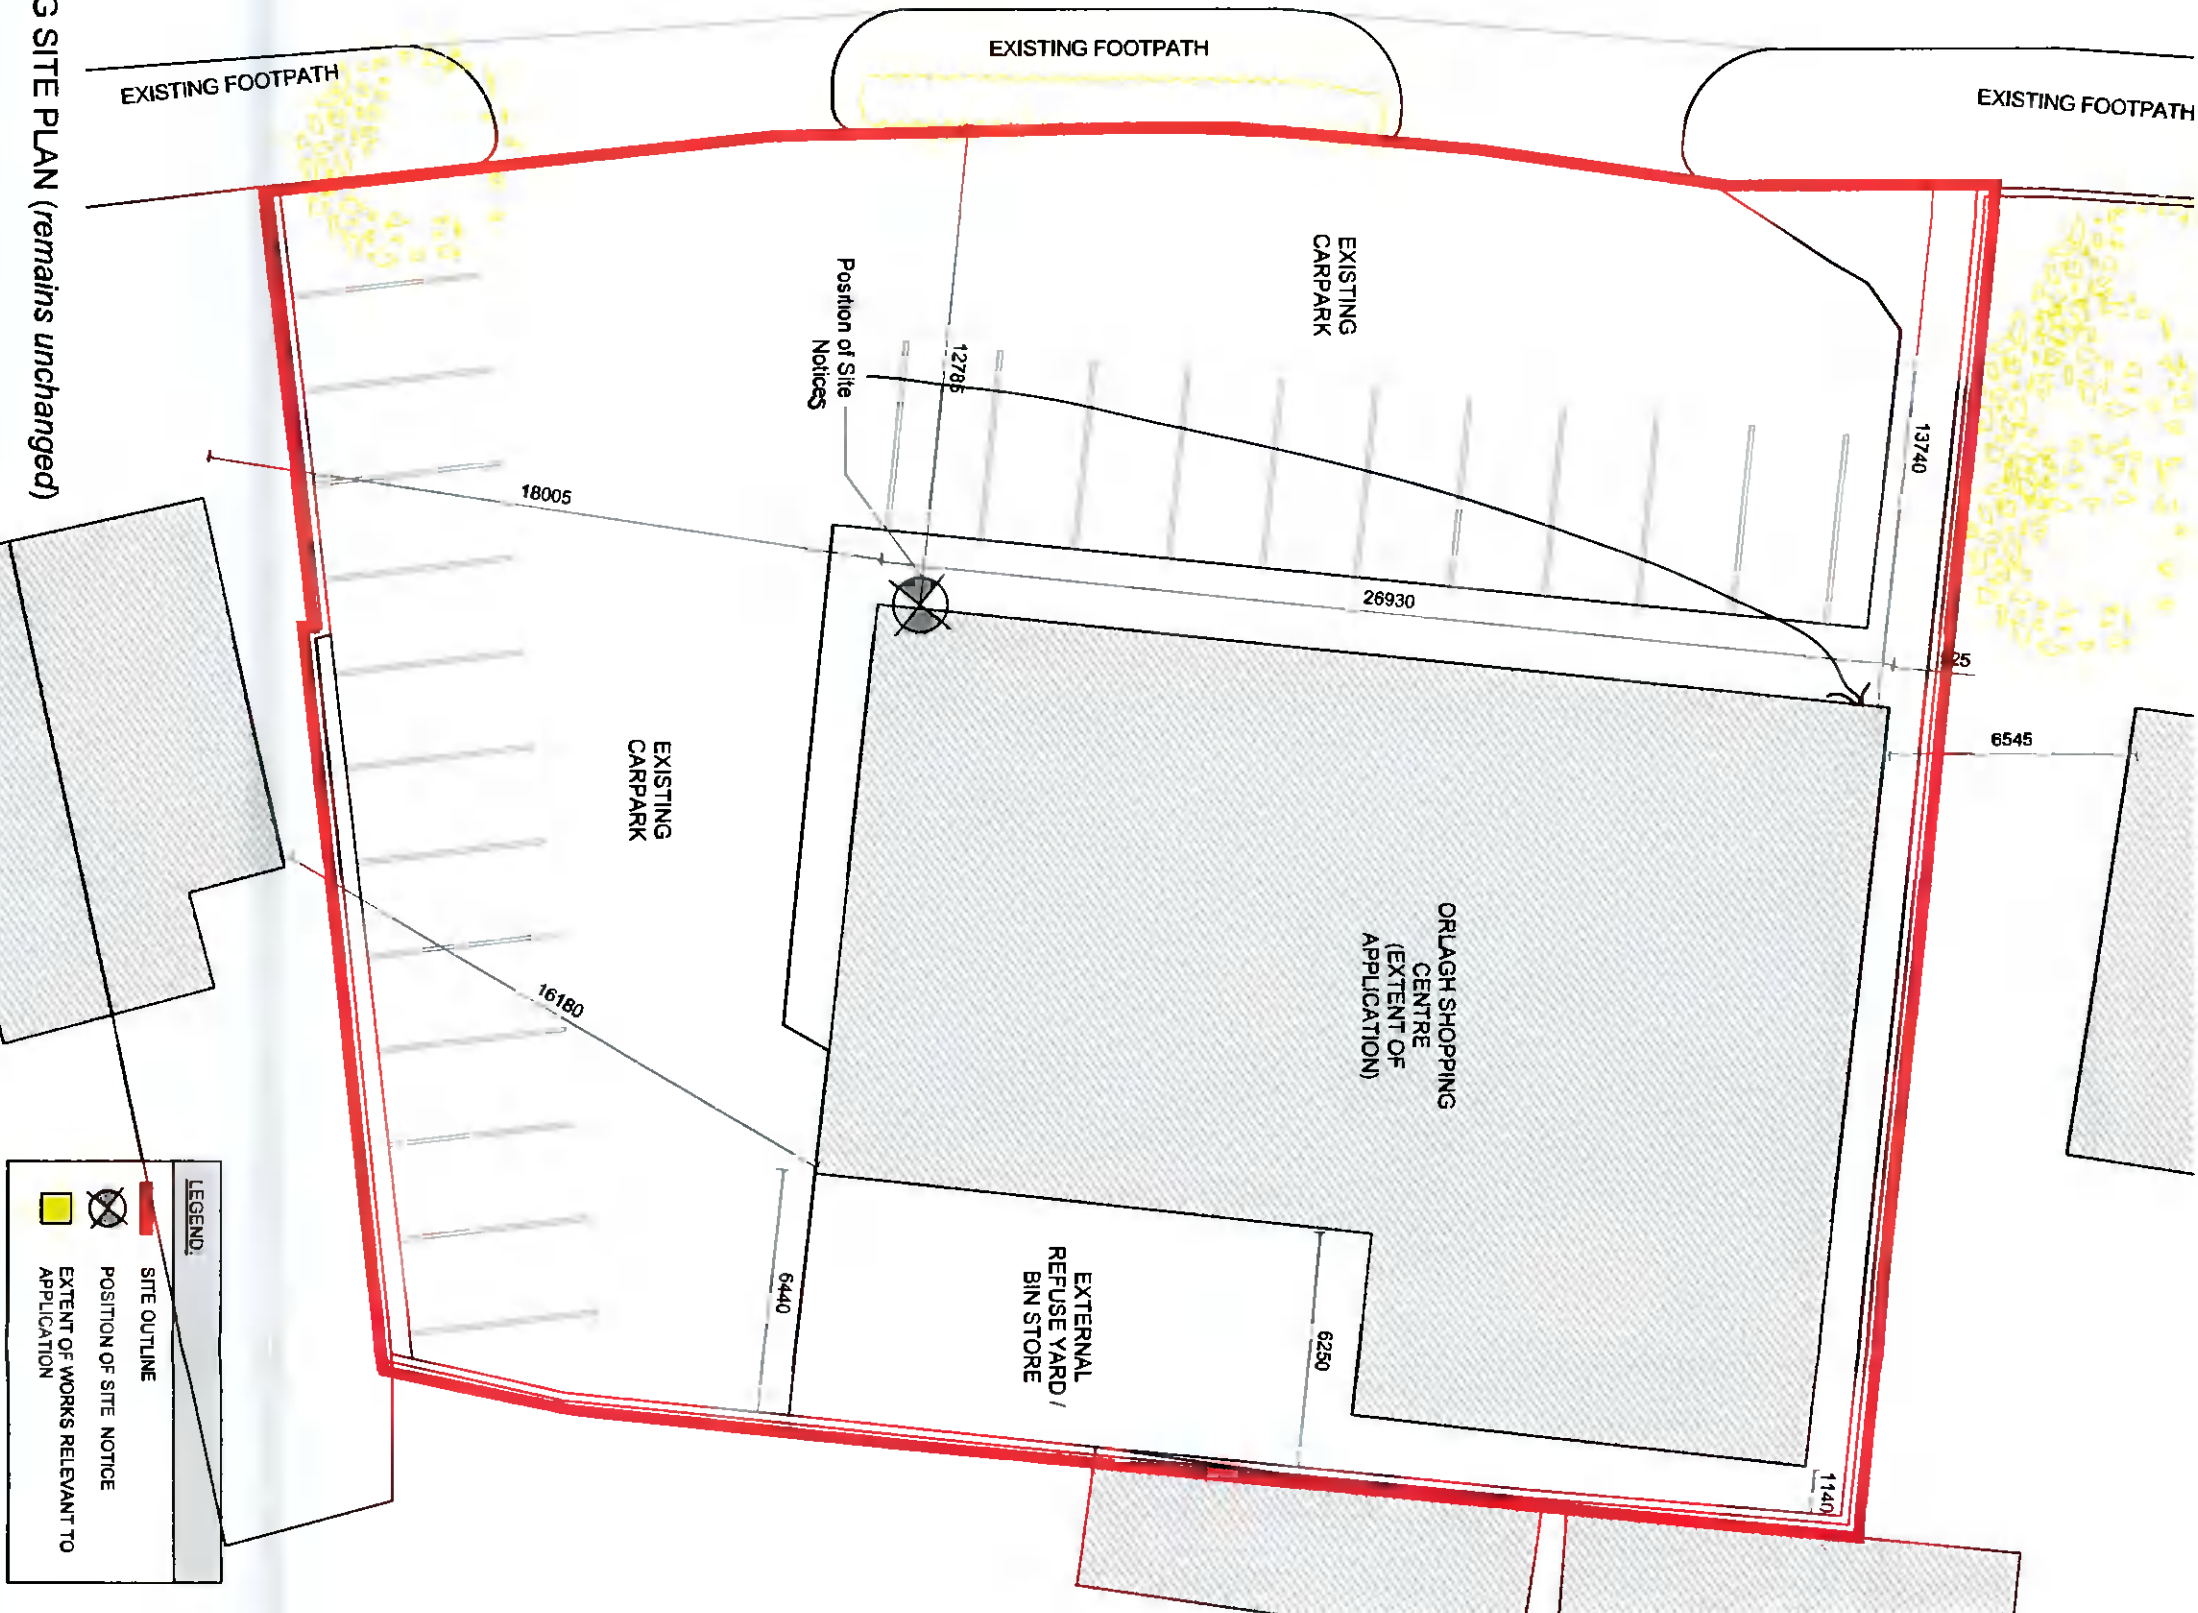


EXISTING SITE PLAN (remains unchanged)
Scale 1:200




LEGEND:

- SITE OUTLINE
- POSITION OF SITE NOTICE
- EXTENT OF WORKS RELEVANT TO APPLICATION

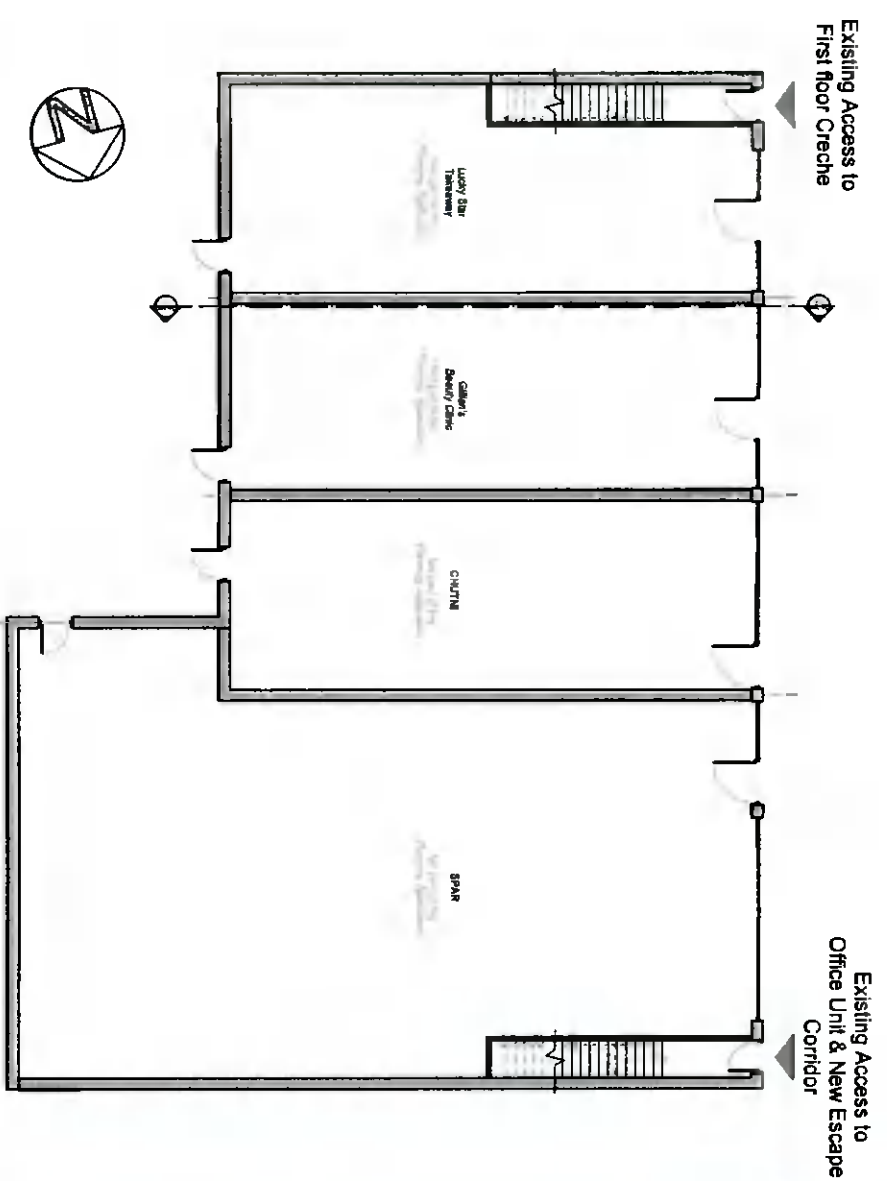

PROPOSED GROUND FLOOR PLAN (remains unchanged)

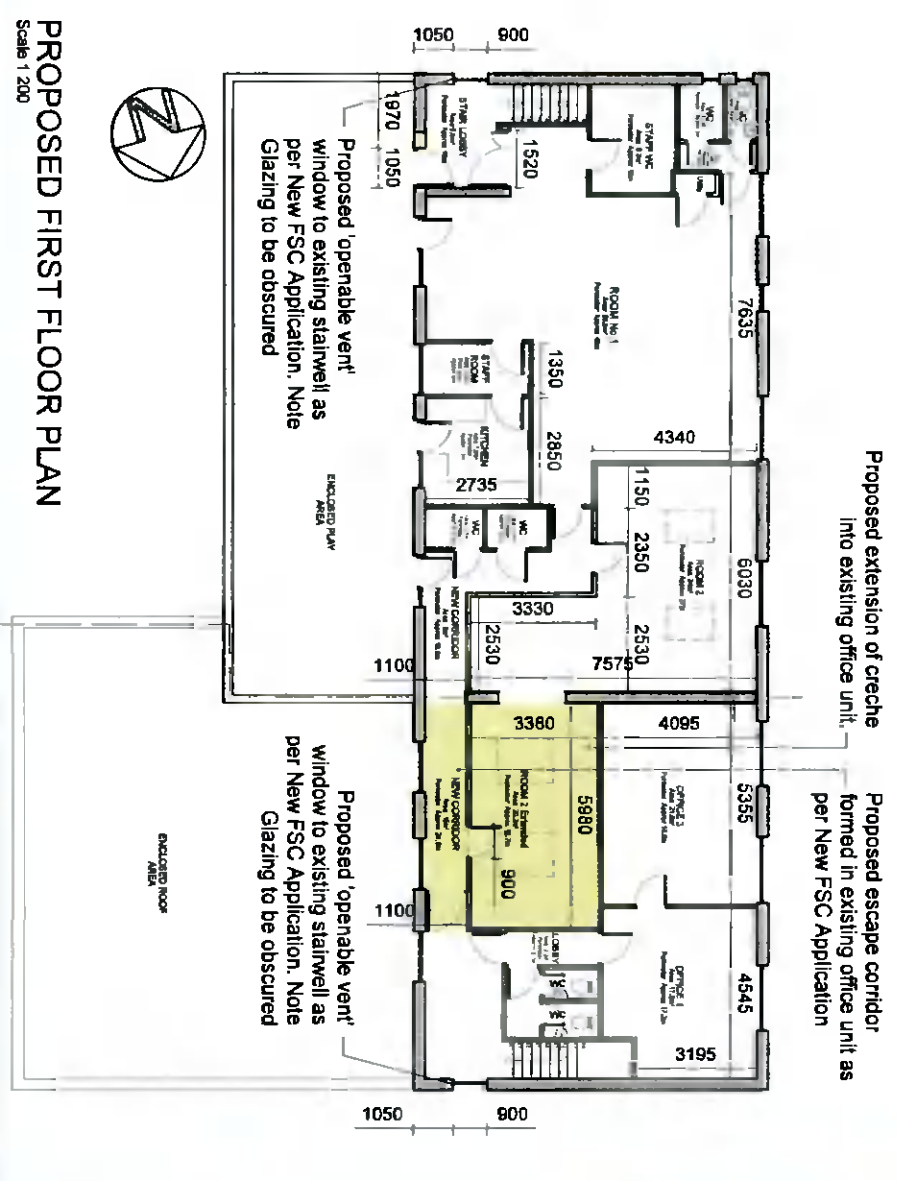

PROPOSED FIRST FLOOR PLAN
Scale 1:200

PLANNING PERMISSION

STEPHEN O'SHEA M'RIAI
 Job / client: Orlagh Shopping Centre, Knocklyon, Dublin 16
 drawing: 20-16-PP-1104 - Proposed Floor Plans & Site Plan
 scale: As Shown @ A3 date: Aug 2021
 client: JL
 dwg no: 20-16-PP-1104