



GROUND FLOOR PLAN- existing

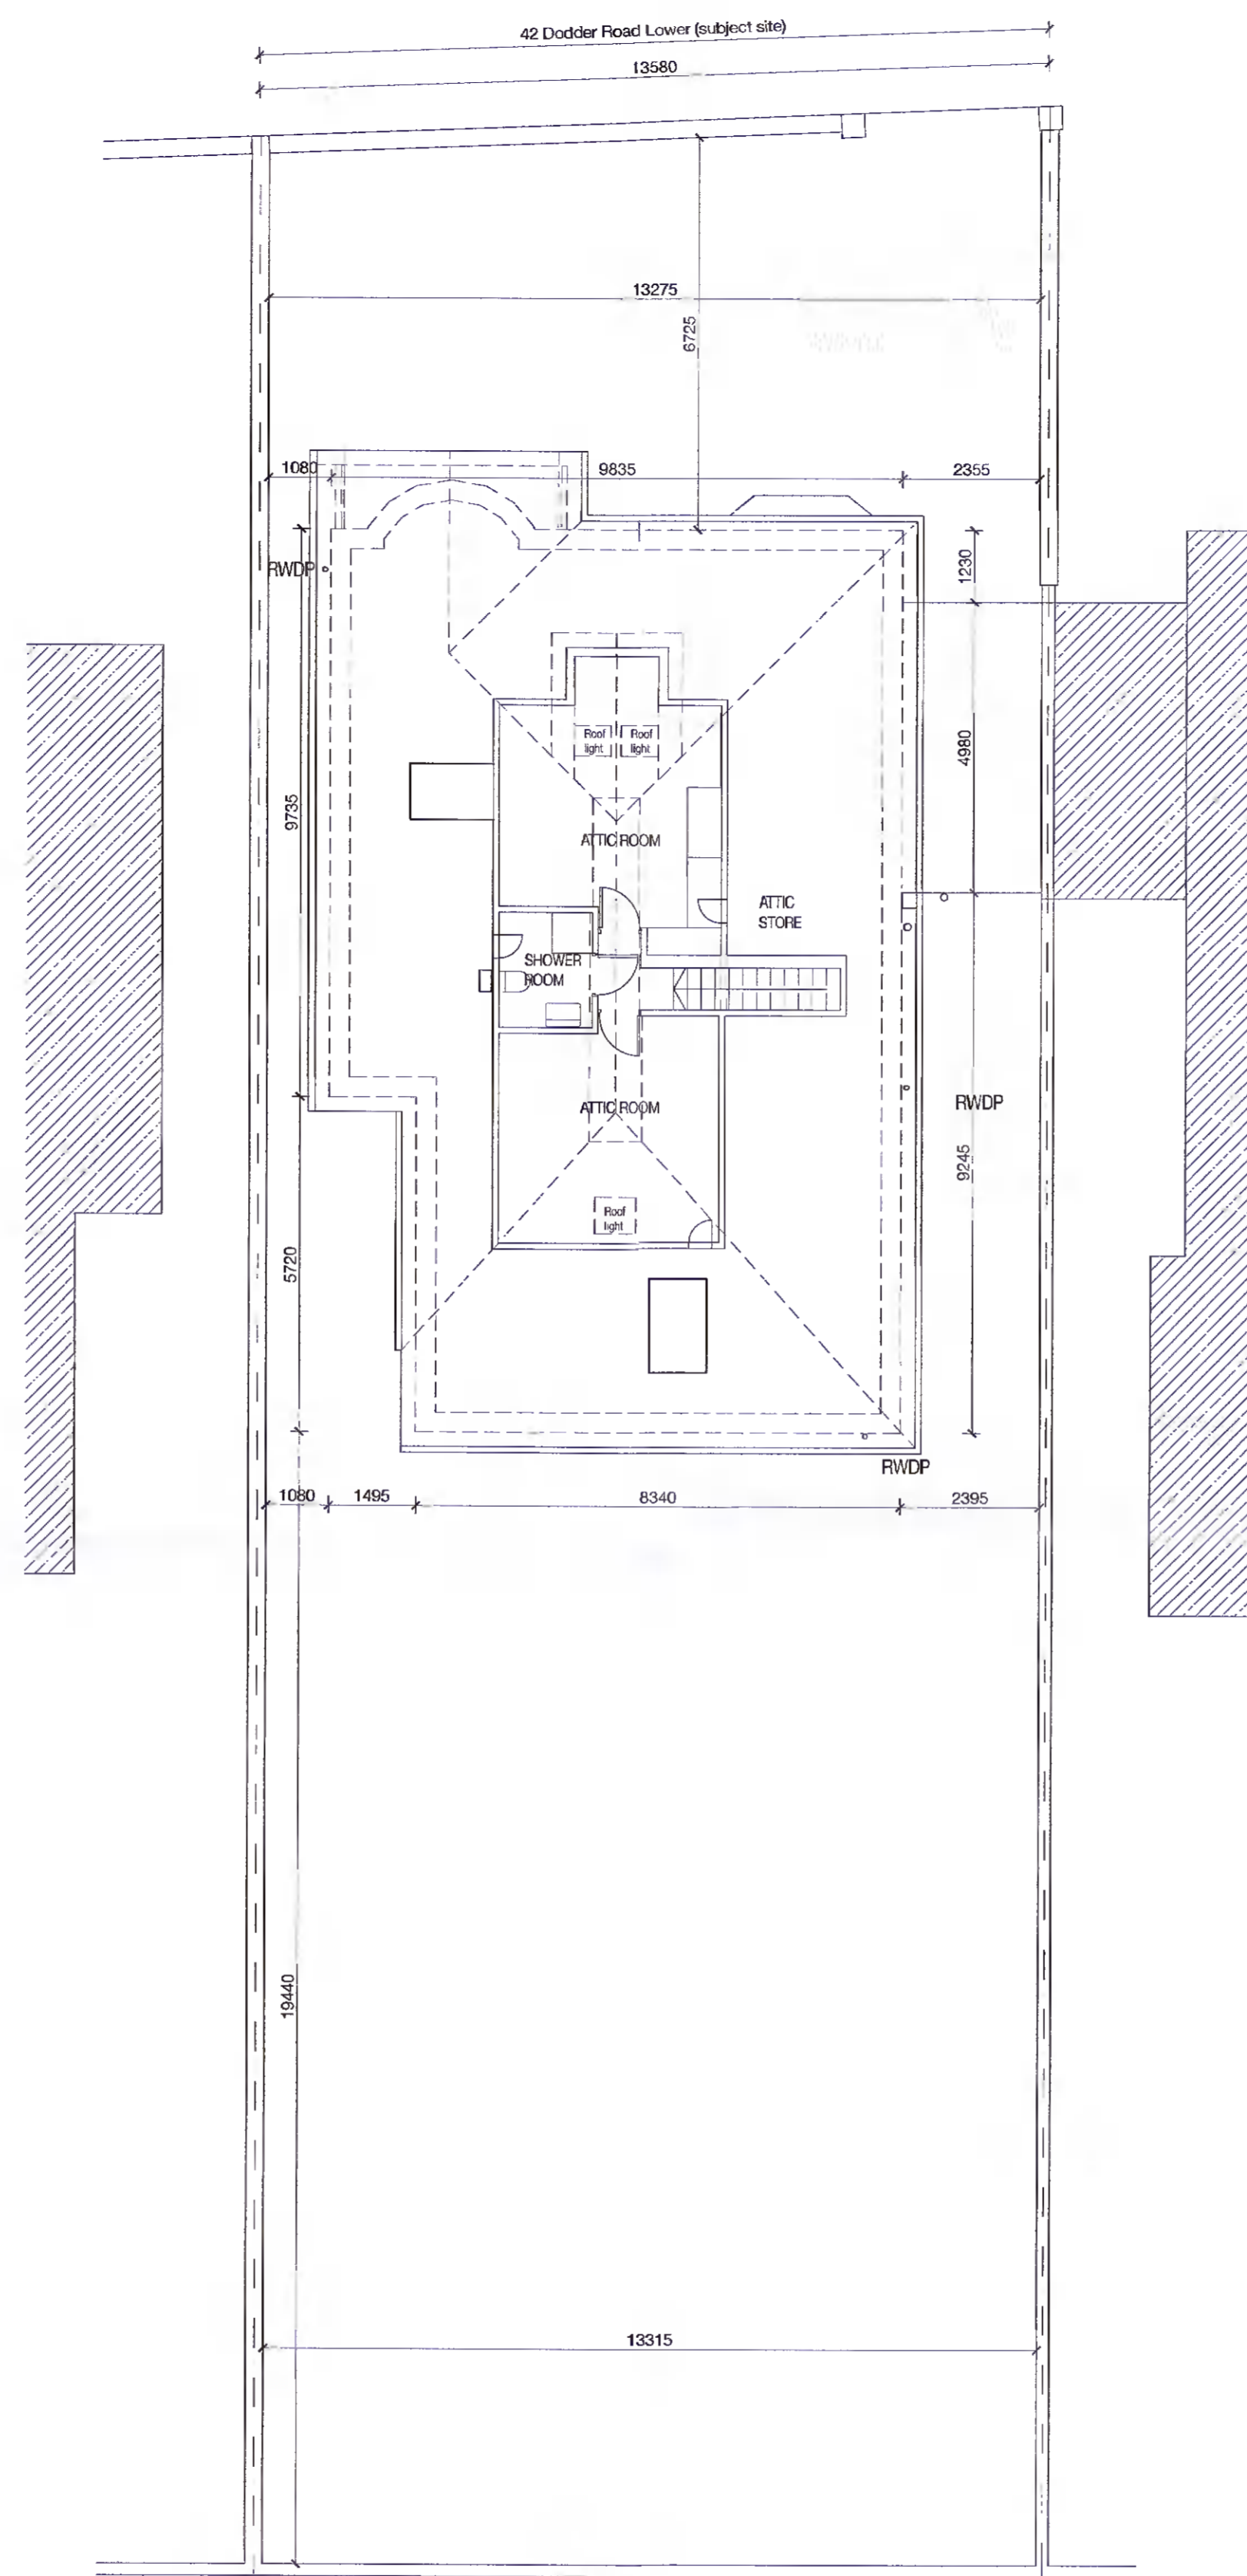

ATTIC FLOOR PLAN- existing

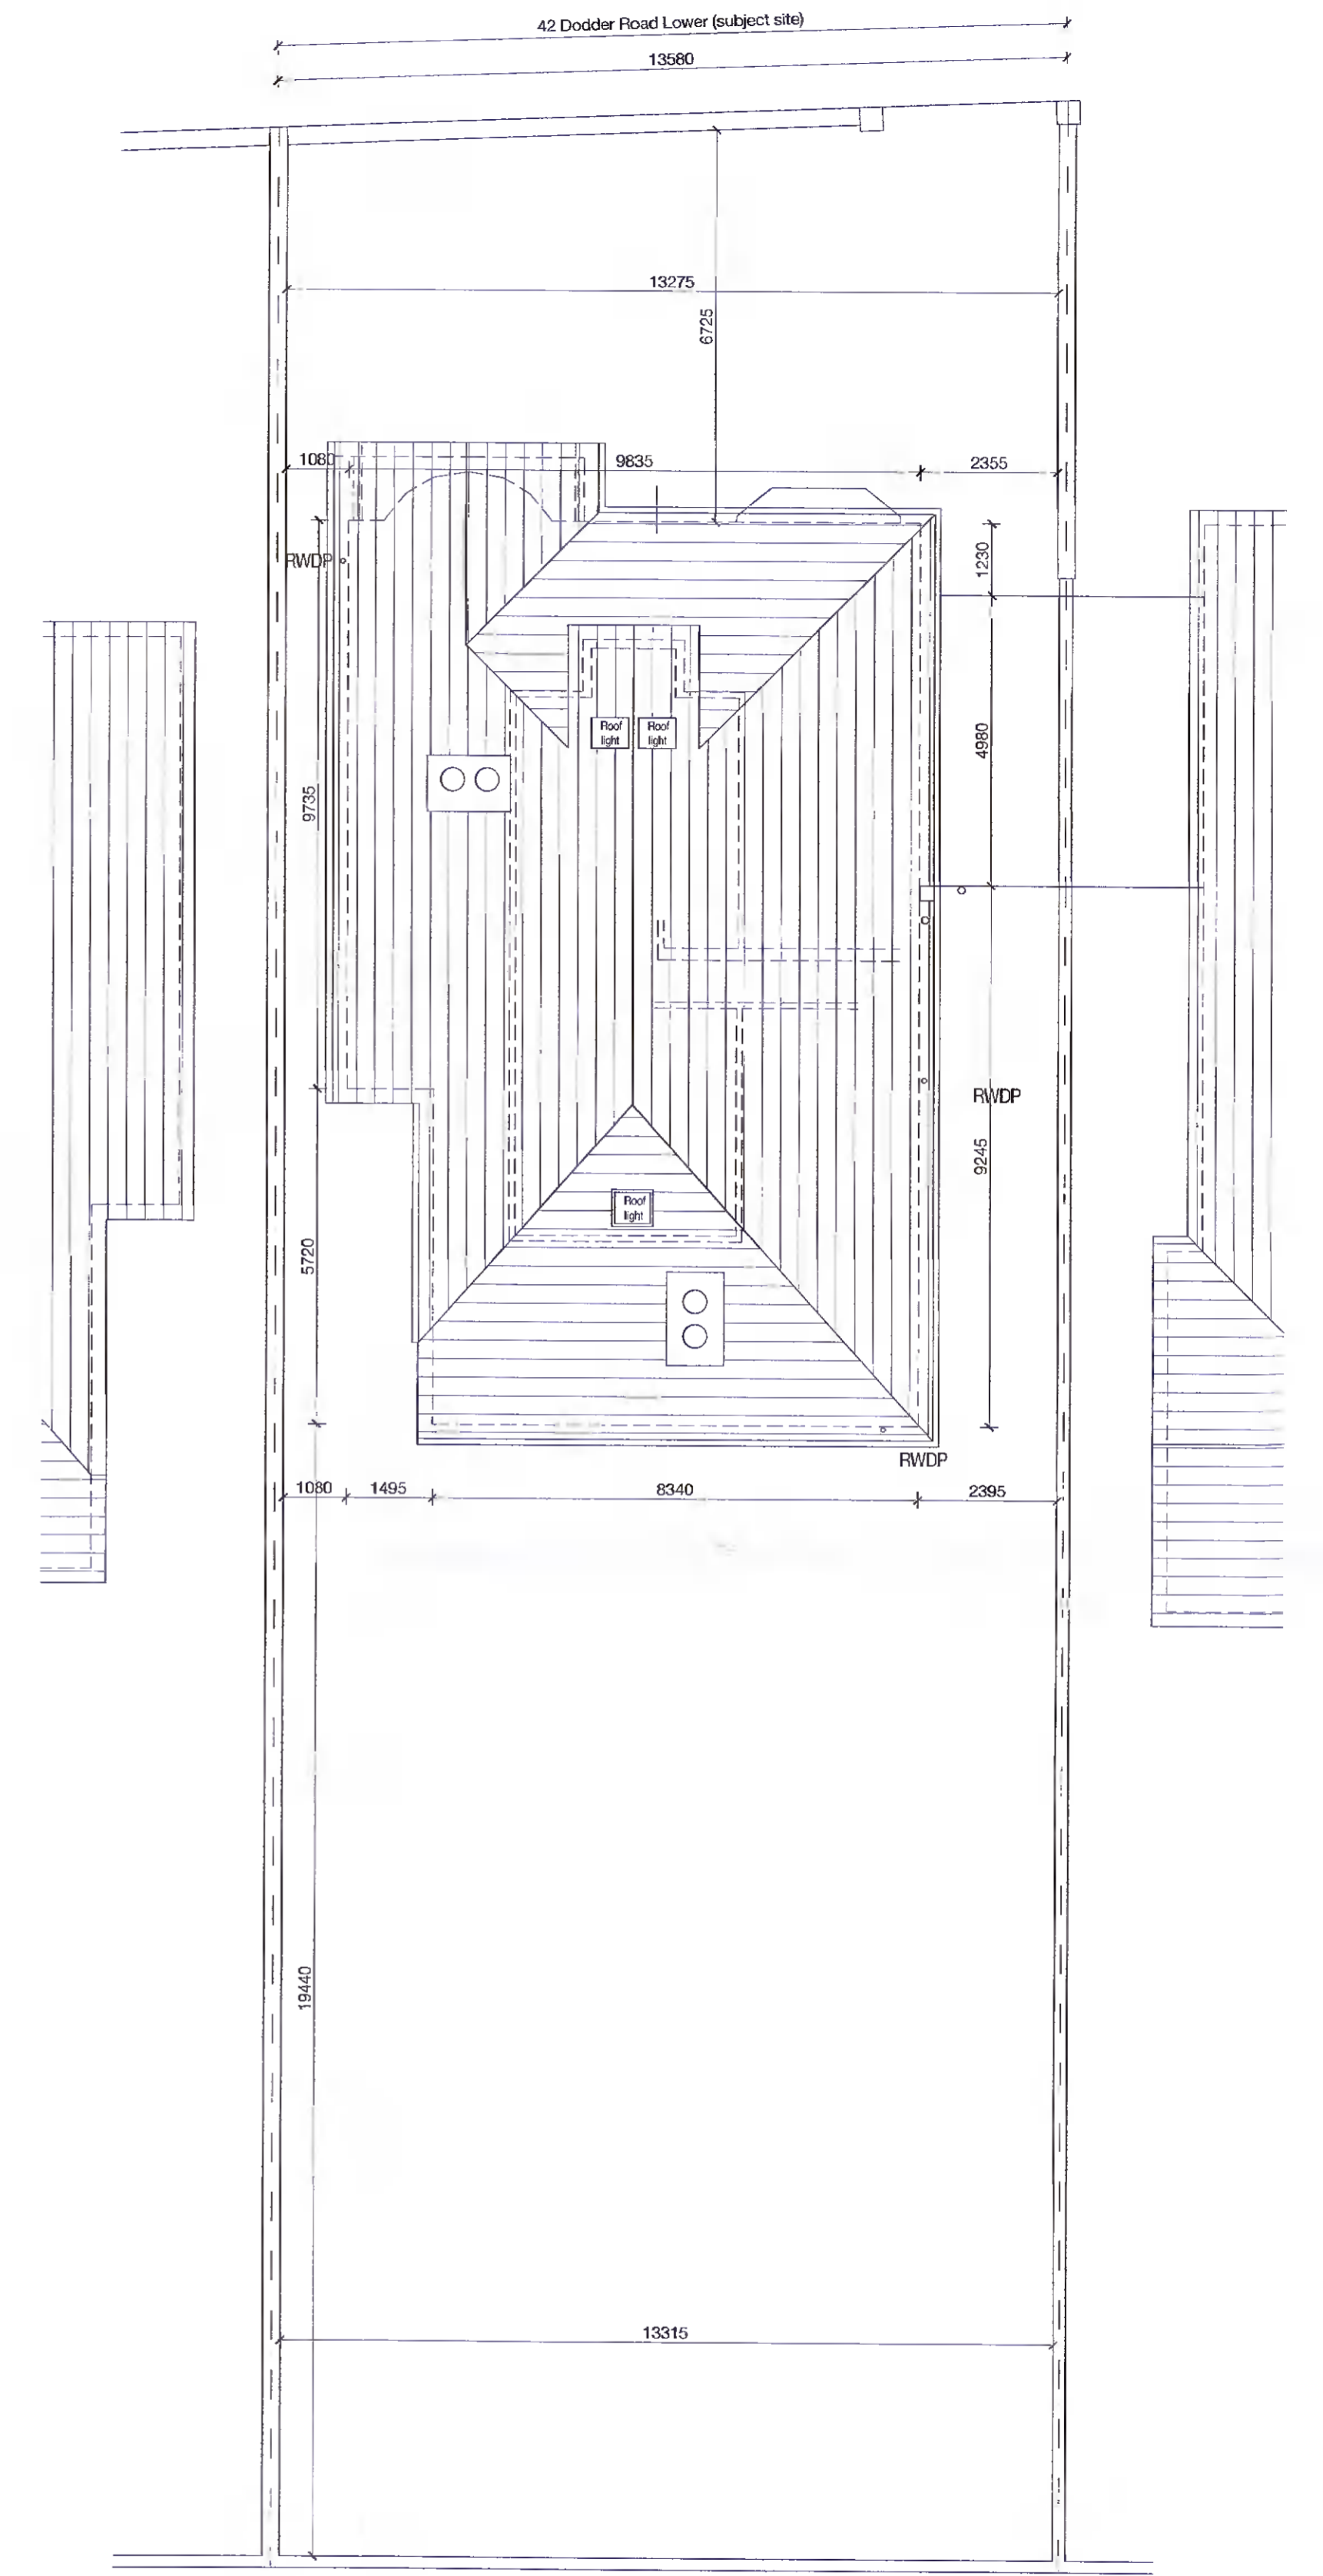

ROOF PLAN- existing



DO NOT SCALE FROM THIS DRAWING
 USE FIGURED DIMENSIONS IN ALL CASES
 REPORT ALL DISCREPANCIES TO ARCHITECTS IMMEDIATELY

Note:
 All site dimensions to be checked by contractor.
 Architects to be notified immediately of any discrepancies prior to manufacture of any components.
 Any discrepancies between Engineering, M&E, or Architects' Drawings to be referred to Architect at earliest opportunity.
 The Architect will not accept any changes or deviations from these details without prior agreement.
 If changes are made without permission from this office, Certification on completion will not be made.
 This drawing is copyright.

LEGEND

Fabric to be demolished

REVISION	DATE	DESCRIPTION

Madeline Moore Architect MRAIA
 44 Mountpleasant Avenue Lower
 Dublin Ireland D06 K316
 T +353 85 716 7255
 F +353 1 497 1227
 E madeline@moorearchitect@gmail.com
 W www.madeline@moore.ie



DRAWING
 EXISTING FLOOR PLANS

PROJECT ADDRESS
 42 DODDER ROAD LOWER DUBLIN D14 YC85

CLIENT
 ALEX WILLIAMS AND SHAUNA MCGOWAN

ISSUE
 DATE 05.10.2021
 SCALE 1:100 @ A1
 DRAWN MM

JOB NO.
 145

DWG NO.
 PL03

REV.