




FRONT ELEVATION- proposed

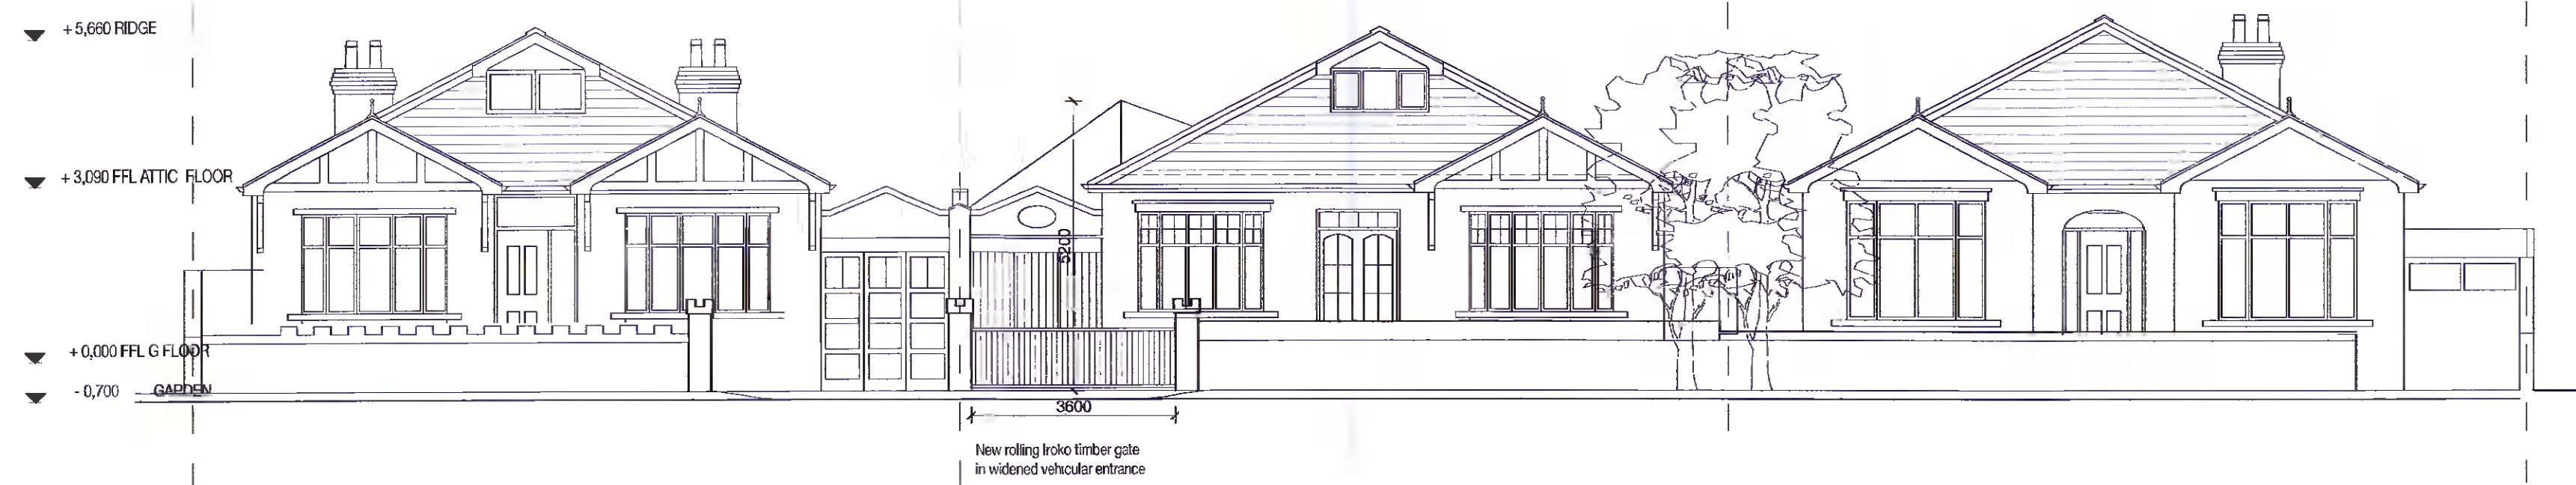

FRONT ELEVATION FROM BOUNDARY - proposed

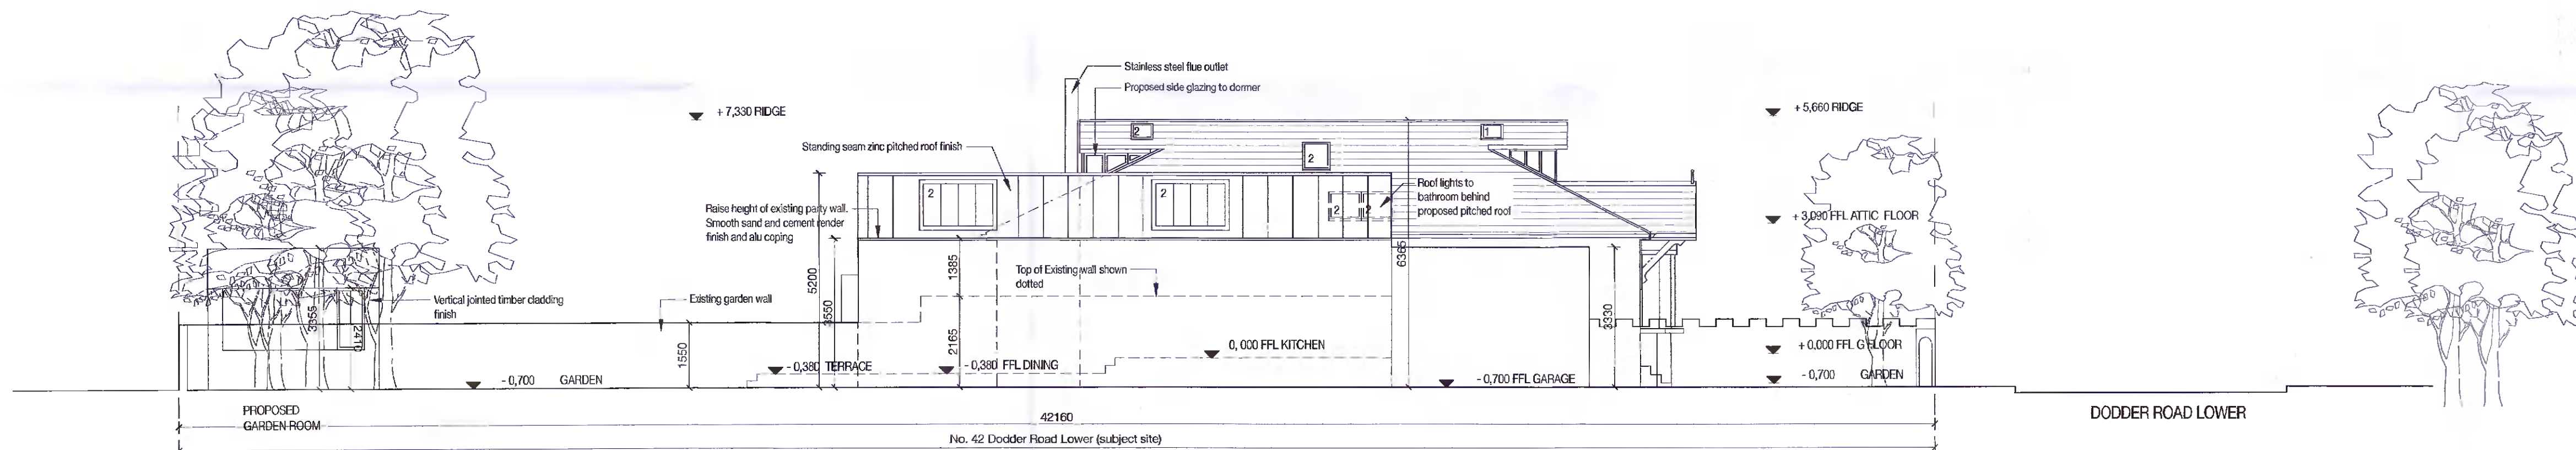

EAST ELEVATION - proposed

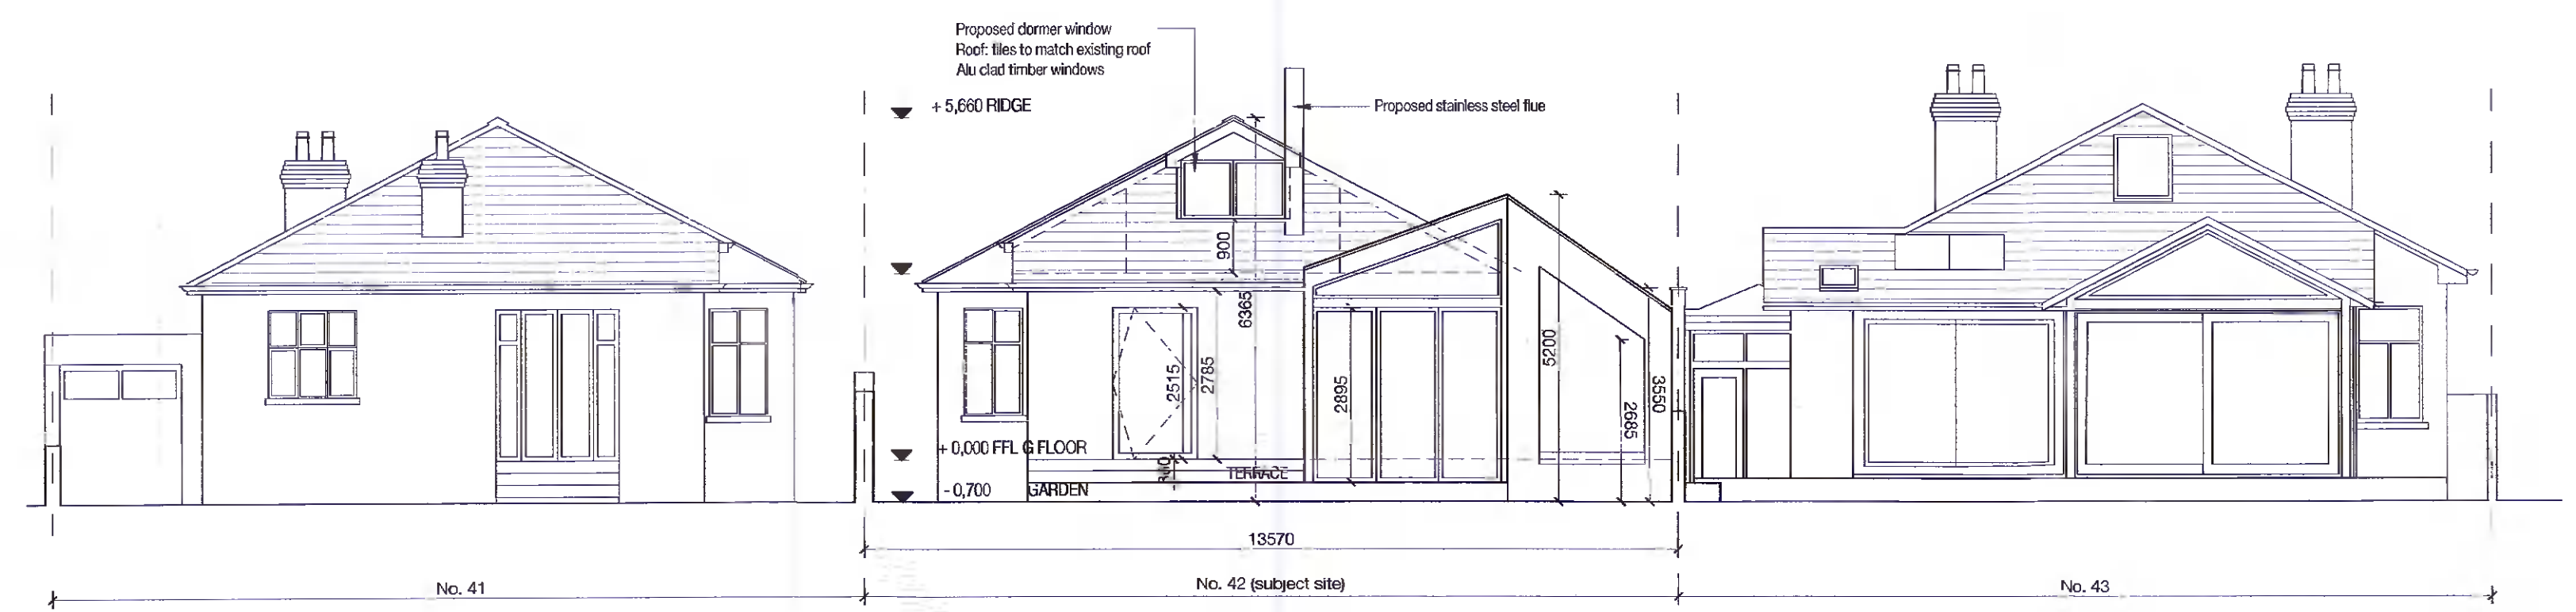

REAR ELEVATION - proposed

DO NOT SCALE FROM THIS DRAWING
 USE FIGURED DIMENSIONS IN ALL CASES
 REPORT ALL DISCREPANCIES TO ARCHITECTS IMMEDIATELY

Note:
 All site dimensions to be checked by contractor.
 Architects to be notified immediately of any discrepancies prior to manufacture of any components.
 Any discrepancies between Engineering, M&E, or Architects' Drawings to be referred to Architect at earliest opportunity.
 The Architect will not accept any changes or deviations from these details without prior agreement.
 If changes are made without permission from this office, Certification on completion will not be made.
 This drawing is copyright.

LEGEND

REVISION	DATE	DESCRIPTION

Madeleine Moore Architect MRIA
 44 Mountpleasant Avenue Lower
 Dublin Ireland D06 K316
 T +353 85 716 7255
 F +353 1 497 1227
 E madeleine@moorearchitect@gmail.com
 W www.madeleine@moore.ie

DRAWING
PROPOSED ELEVATIONS

PROJECT ADDRESS
 42 DODDER ROAD LOWER DUBLIN D14 YC85

CLIENT
 ALEX WILLIAMS AND SHAUNA MCGOWAN

ISSUE	DATE	05.10.2021
JOB NO.	DWG NO.	REV.
145	PL07	

