


EXISTING SITE LAYOUT PLAN / EXISTING - DEMOLITION ROOF PLAN
SCALE 1:100

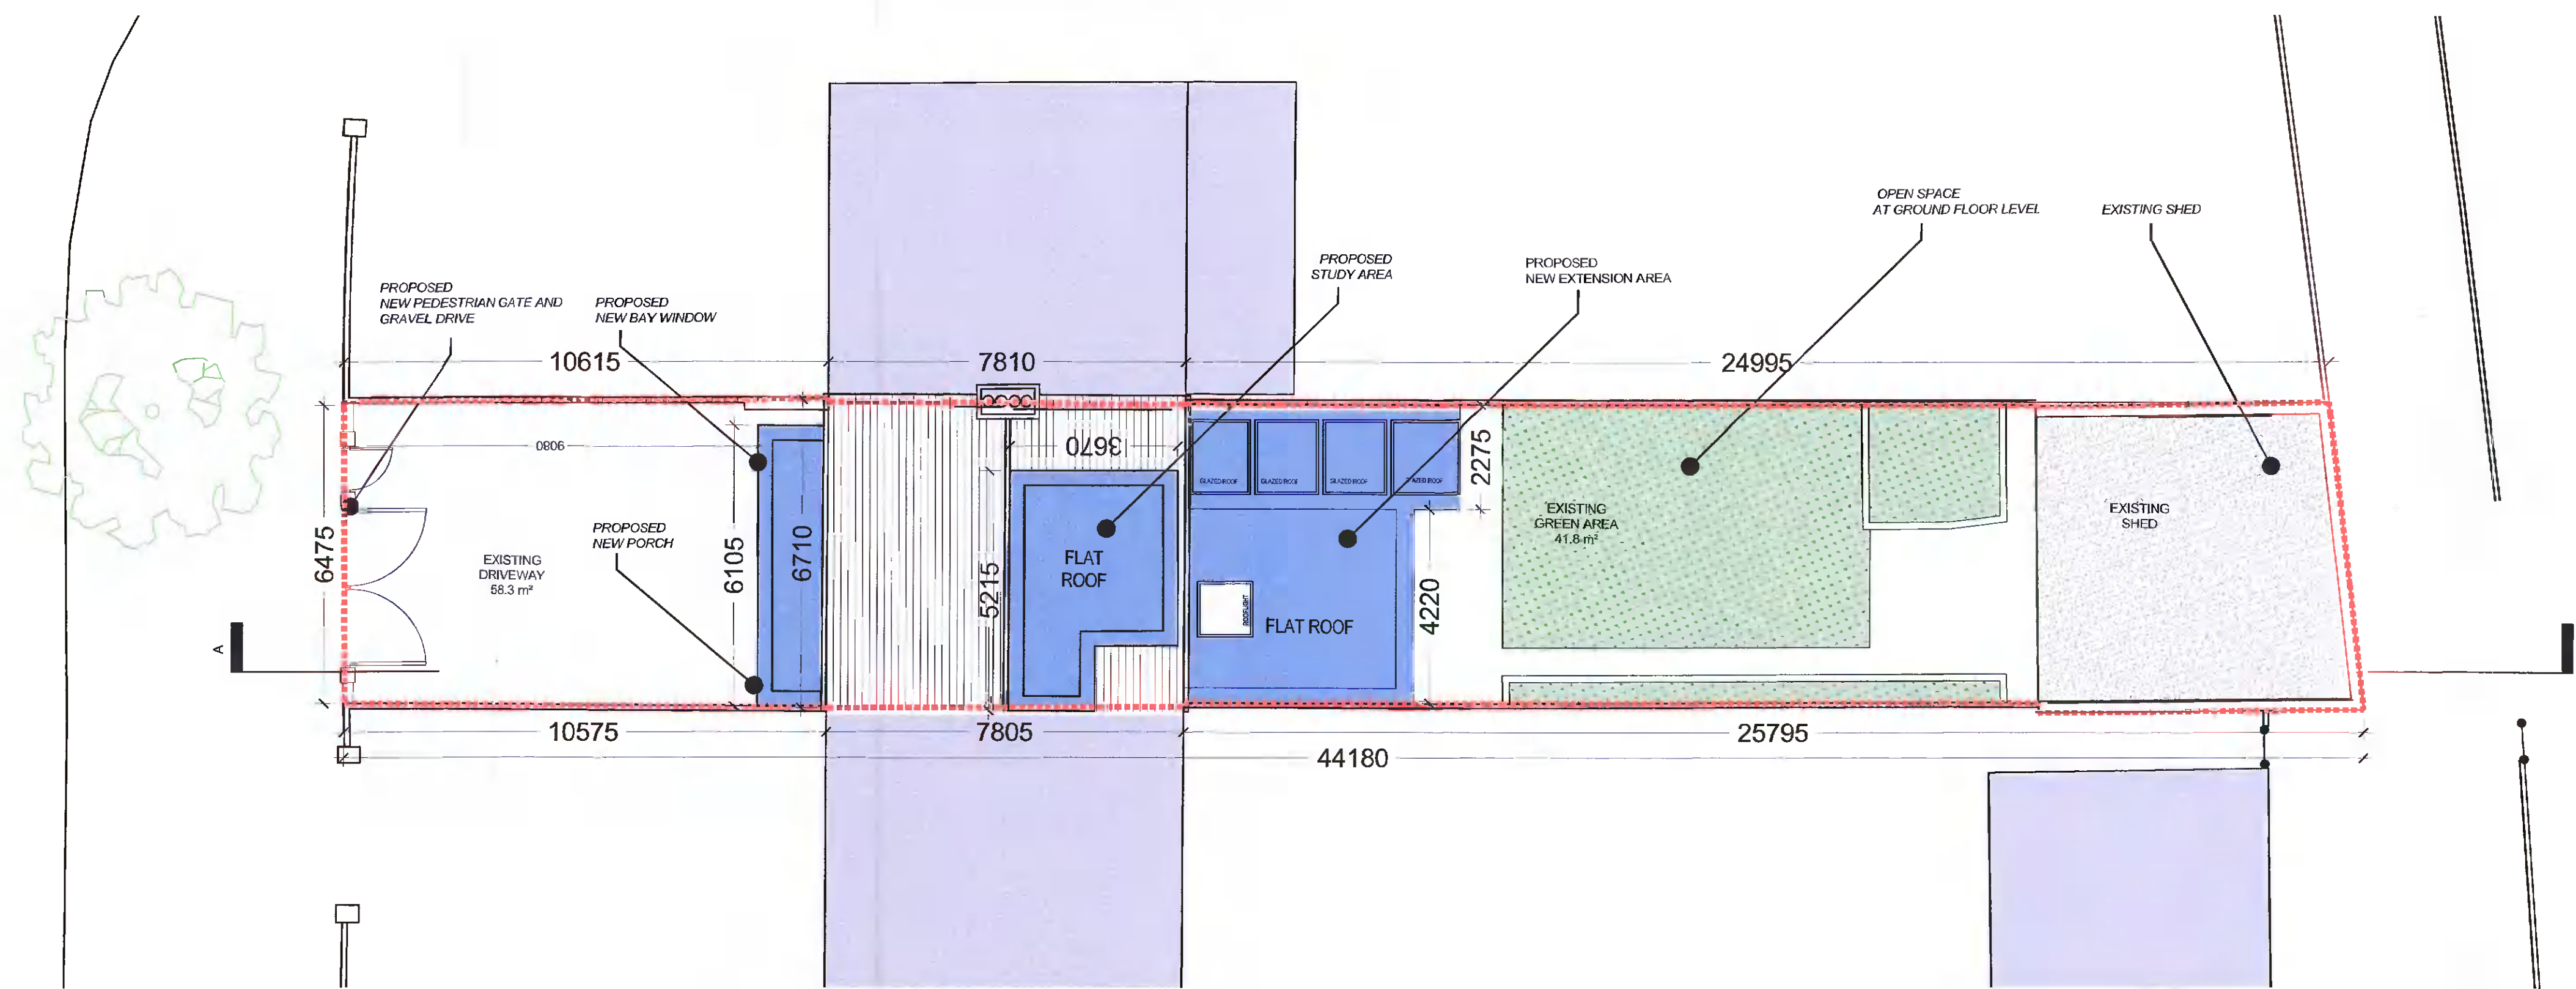

PROPOSED SITE LAYOUT PLAN / PROPOSED ROOF PLAN
SCALE 1:100

- NOTES:
- SITE BOUNDARY
 - PROPOSED WORKS
 - DECKING
 - GREEN AREA
 - ADJOINING PROPERTY
 - EXISTING ROOF
 - EXISTING FLAT ROOF OF SHED
 - DEMOLITION / REMOVAL WORKS

REV	DATE	DRN	NOTES

DO NOT SCALE FROM THIS DRAWING. USE FIGURED DIMENSIONS IN ALL CASES.
VERIFY DIMENSIONS ON SITE AND REPORT ANY DISCREPANCIES TO THE ARCHITECT IMMEDIATELY.
THIS DRAWING IS COPYRIGHT AND MAY ONLY BE REPRODUCED WITH THE ARCHITECT'S PERMISSION.

CDP Architecture
Designers - Planning - Interiors - Project Management

4, The Mall, Main Street, Lucan Village, Co. Dublin, K78 V5R6
T: 01 6214498
E: info@cdparchitecture.ie
W: www.cdp-architecture.com

PLANNING	
JOB	DATE
PROPOSED NEW EXTENSION AT NO.101 MUCKCROSS AVENUE PERRYSTOWN, DUBLIN 12	OCTOBER 2021
CLIENT	DRN
CIARAN AND MICHELLE KAVANAGH	JULJ
DRAWING TITLE	SCALE
EXISTING / DEMOLITION AND PROPOSED SITE LAYOUT PLAN / ROOF PLAN	1:100 @ A1
JOB NUMBER	CHECKED
2021_142	FM
DRAWING NUMBER	REVISION
3.1.005	