



EXISTING GROUND FLOOR PLAN
 SCALE 1:100

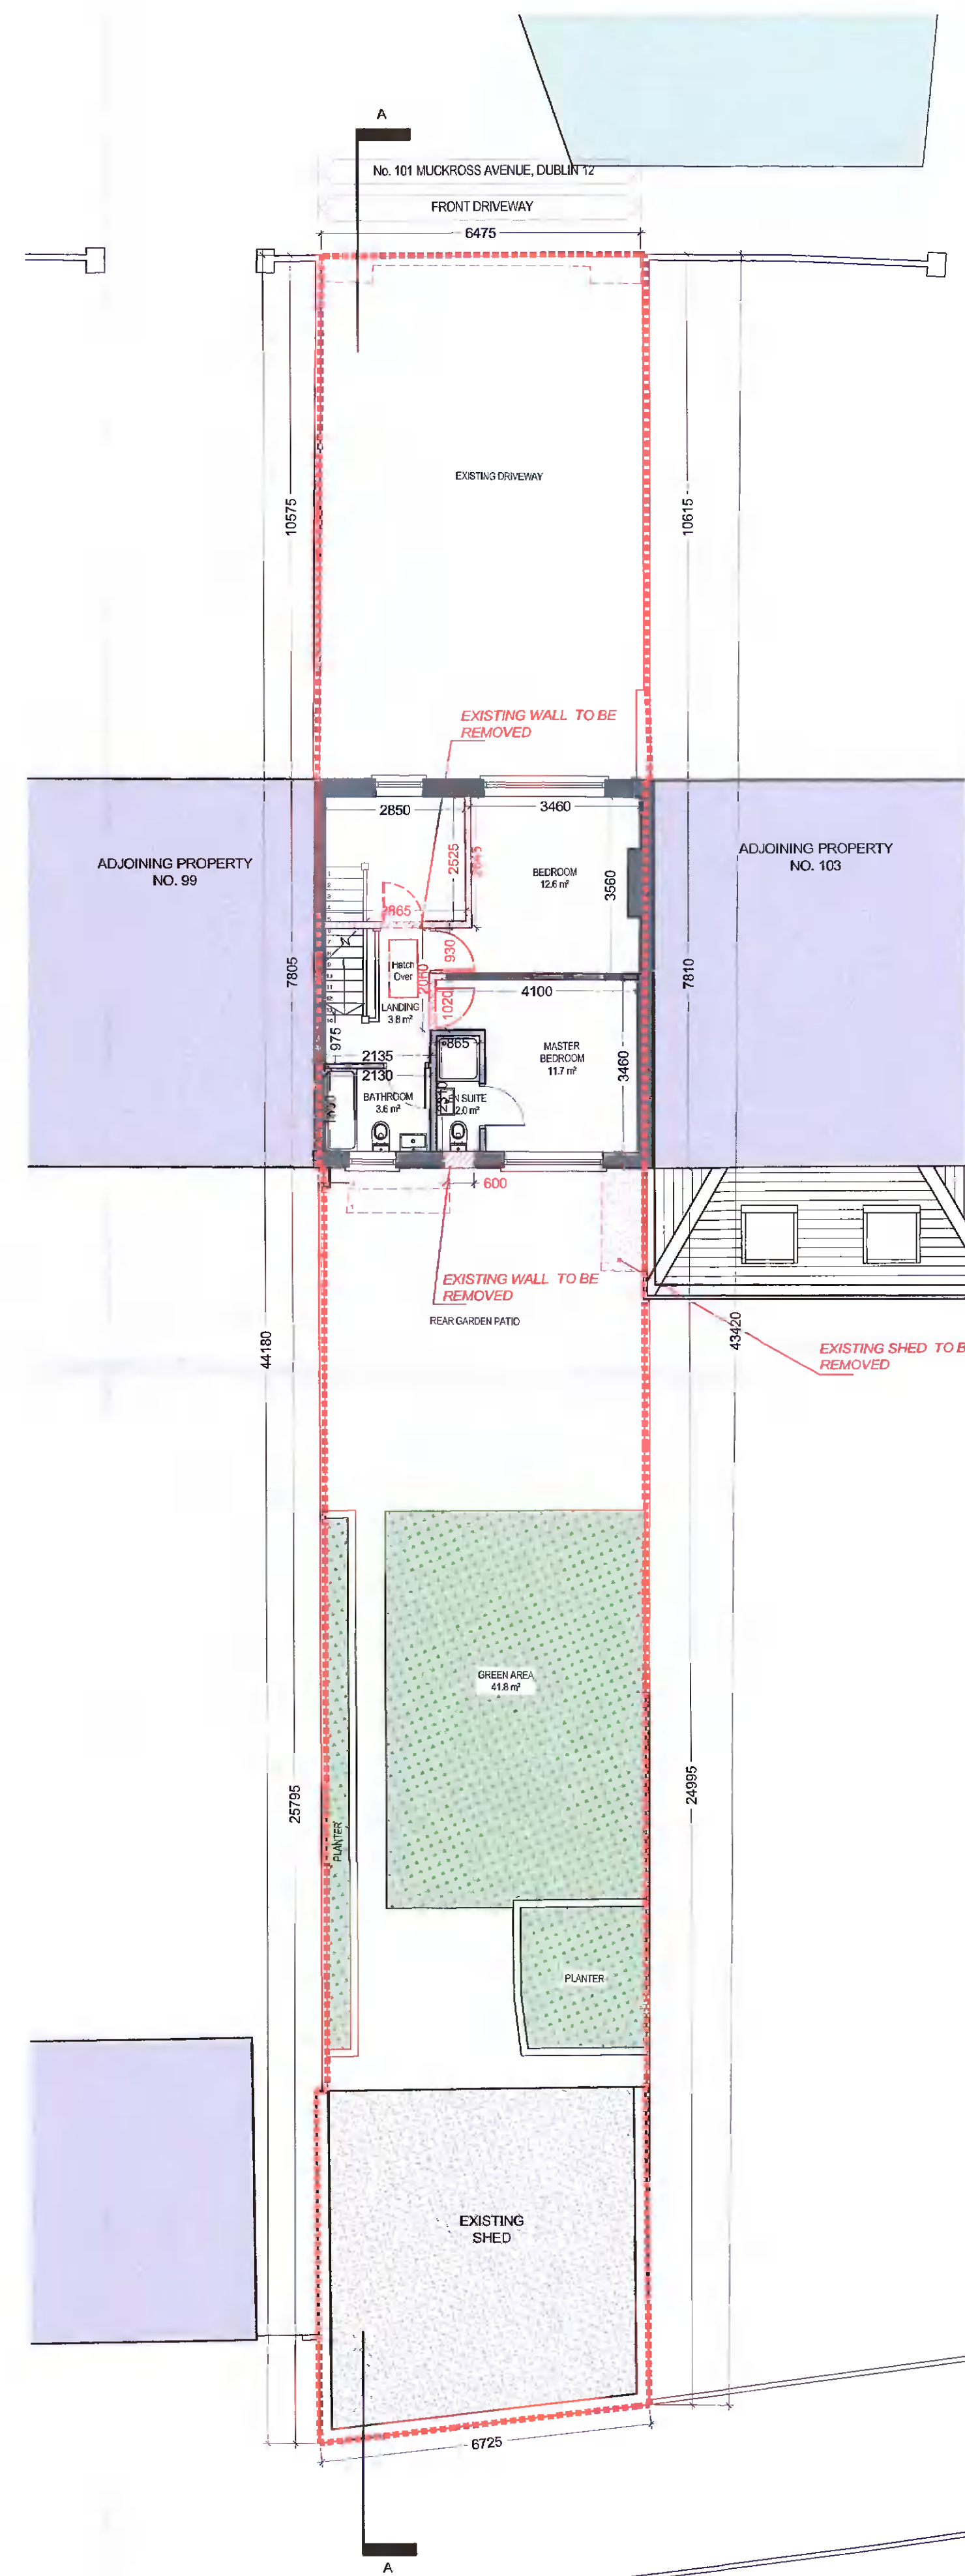

EXISTING FIRST FLOOR PLAN
 SCALE 1:100

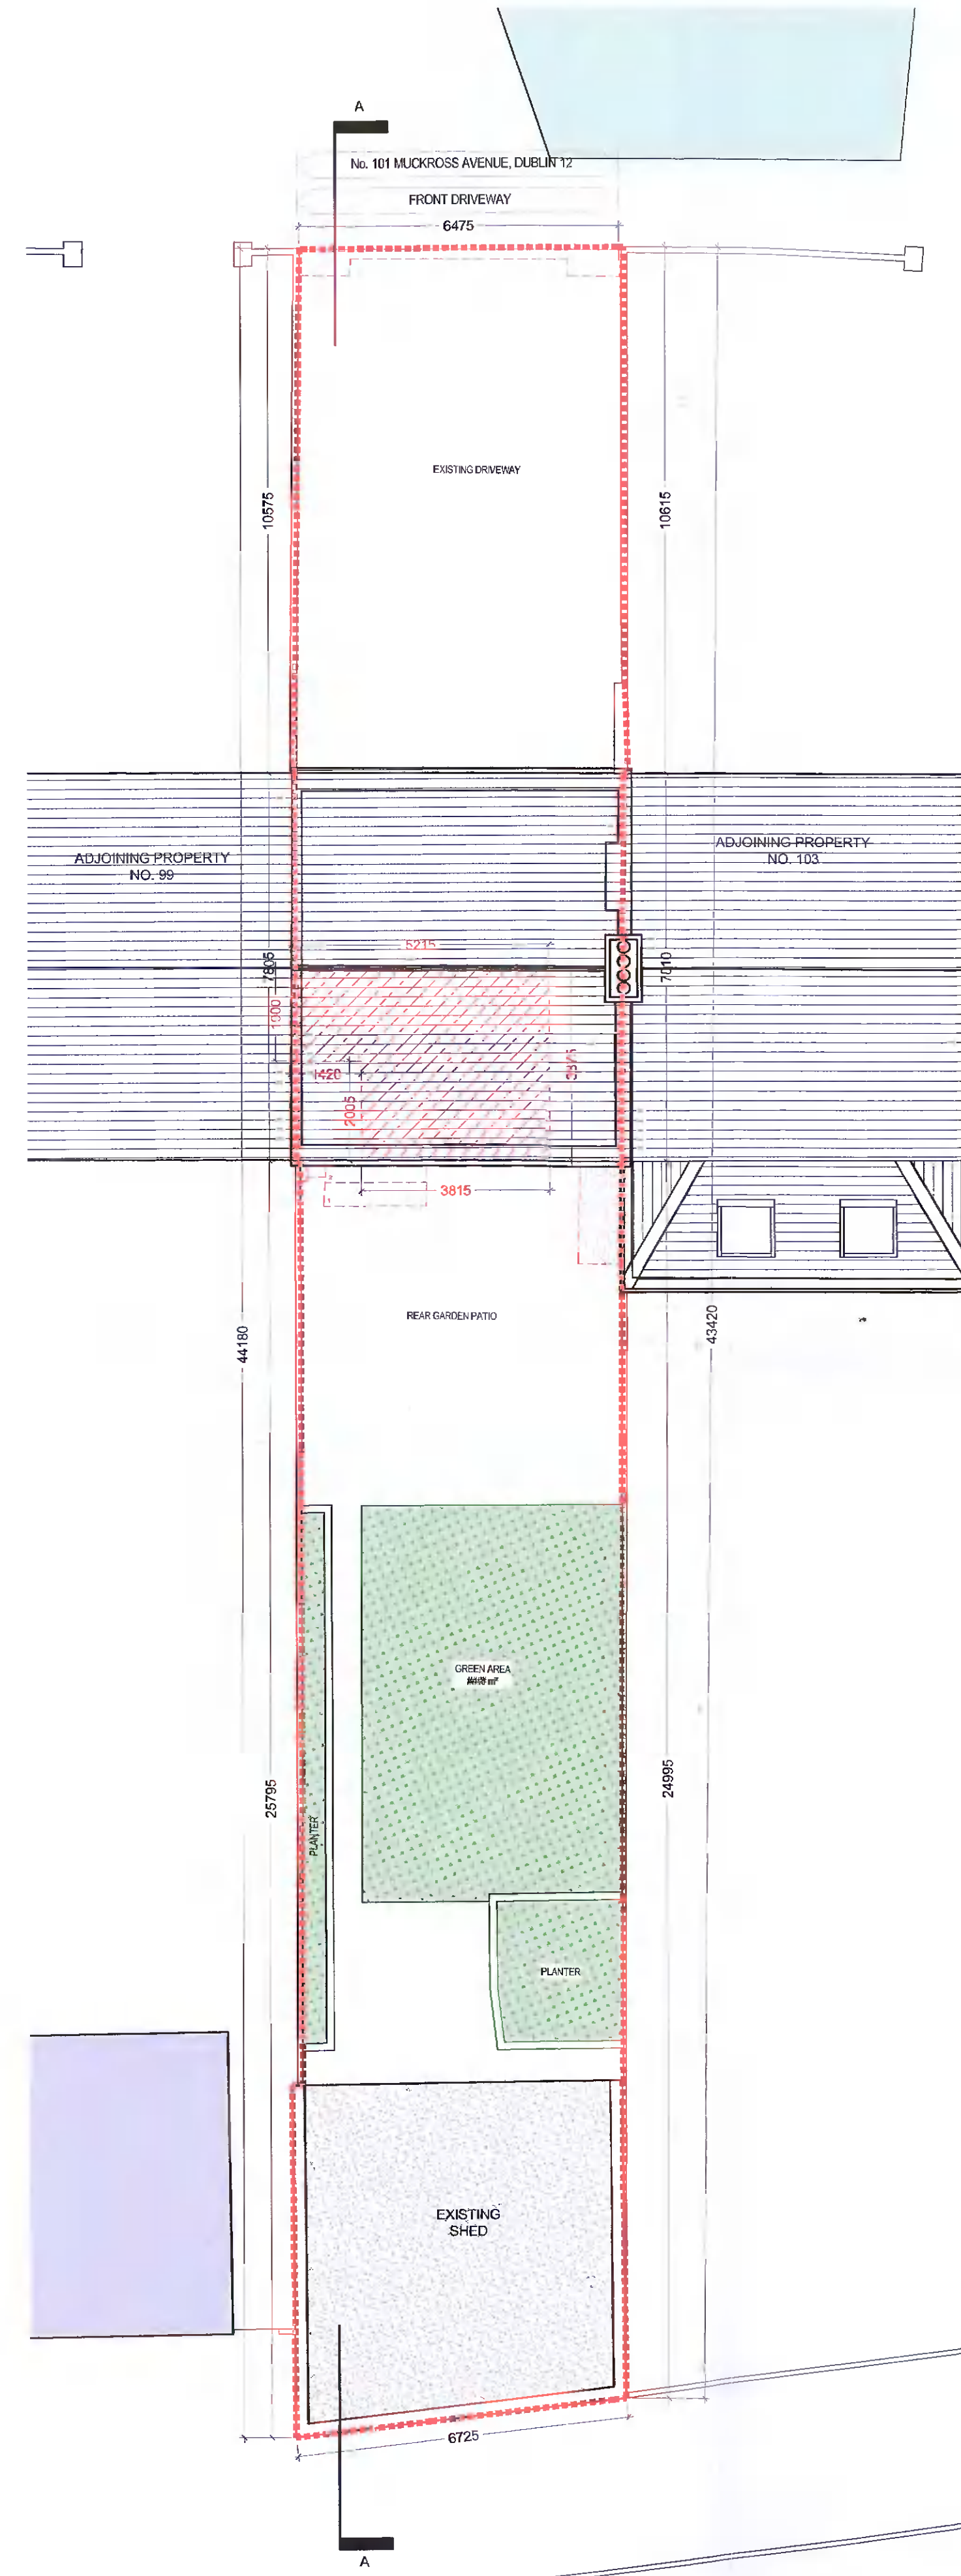

EXISTING ROOF PLAN
 SCALE 1:100

NOTES:

- SITE BOUNDARY
- DEMOLITION / REMOVAL WORKS
- GREEN AREA
- EXISTING BUILDING
- ADJOINING PROPERTY

REV	DATE	DRN	NOTES

DO NOT SCALE FROM THIS DRAWING. USE FIGURED DIMENSIONS IN ALL CASES.
 VERIFY DIMENSIONS ON SITE AND REPORT ANY DISCREPANCIES TO THE ARCHITECT IMMEDIATELY.
 THIS DRAWING IS COPYRIGHT AND MAY ONLY BE REPRODUCED WITH THE ARCHITECT'S PERMISSION.

CDP Architecture
 Designers - Planning - Interiors - Project Management
 4, The Mall, Main Street, Lucan Village, Co. Dublin, K78 V8R6
 T: 01 6214498
 E: info@cdparchitecture.ie
 W: www.cdp-architecture.com

PLANNING

JOB	DATE	
PROPOSED NEW EXTENSION AT NO.101 MUCKROSS AVENUE PERRYSTOWN, DUBLIN 12	OCTOBER 2021	
CLIENT	DRN	
CIARAN AND MICHELLE KAVANAGH	JUL/J	
DRAWING TITLE	SCALE	
EXISTING / DEMOLITION GROUND AND FIRST FLOOR PLAN & ROOF PLAN	1:100 @ A1	
	CHECKED	
	PM	
JOB NUMBER	DRAWING NUMBER	REVISION
2021_142	3.1.100	