




IRELAND LOCATION MAP
 Scale at A1 1:2,000,000
 Scale at A3 1:4,000,000



SITE MAP - ADAMSTOWN DISTRICT CENTRE PHASE 2 BLOCK G
 Scale at A1 1:25,000
 Scale at A3 1:50,000

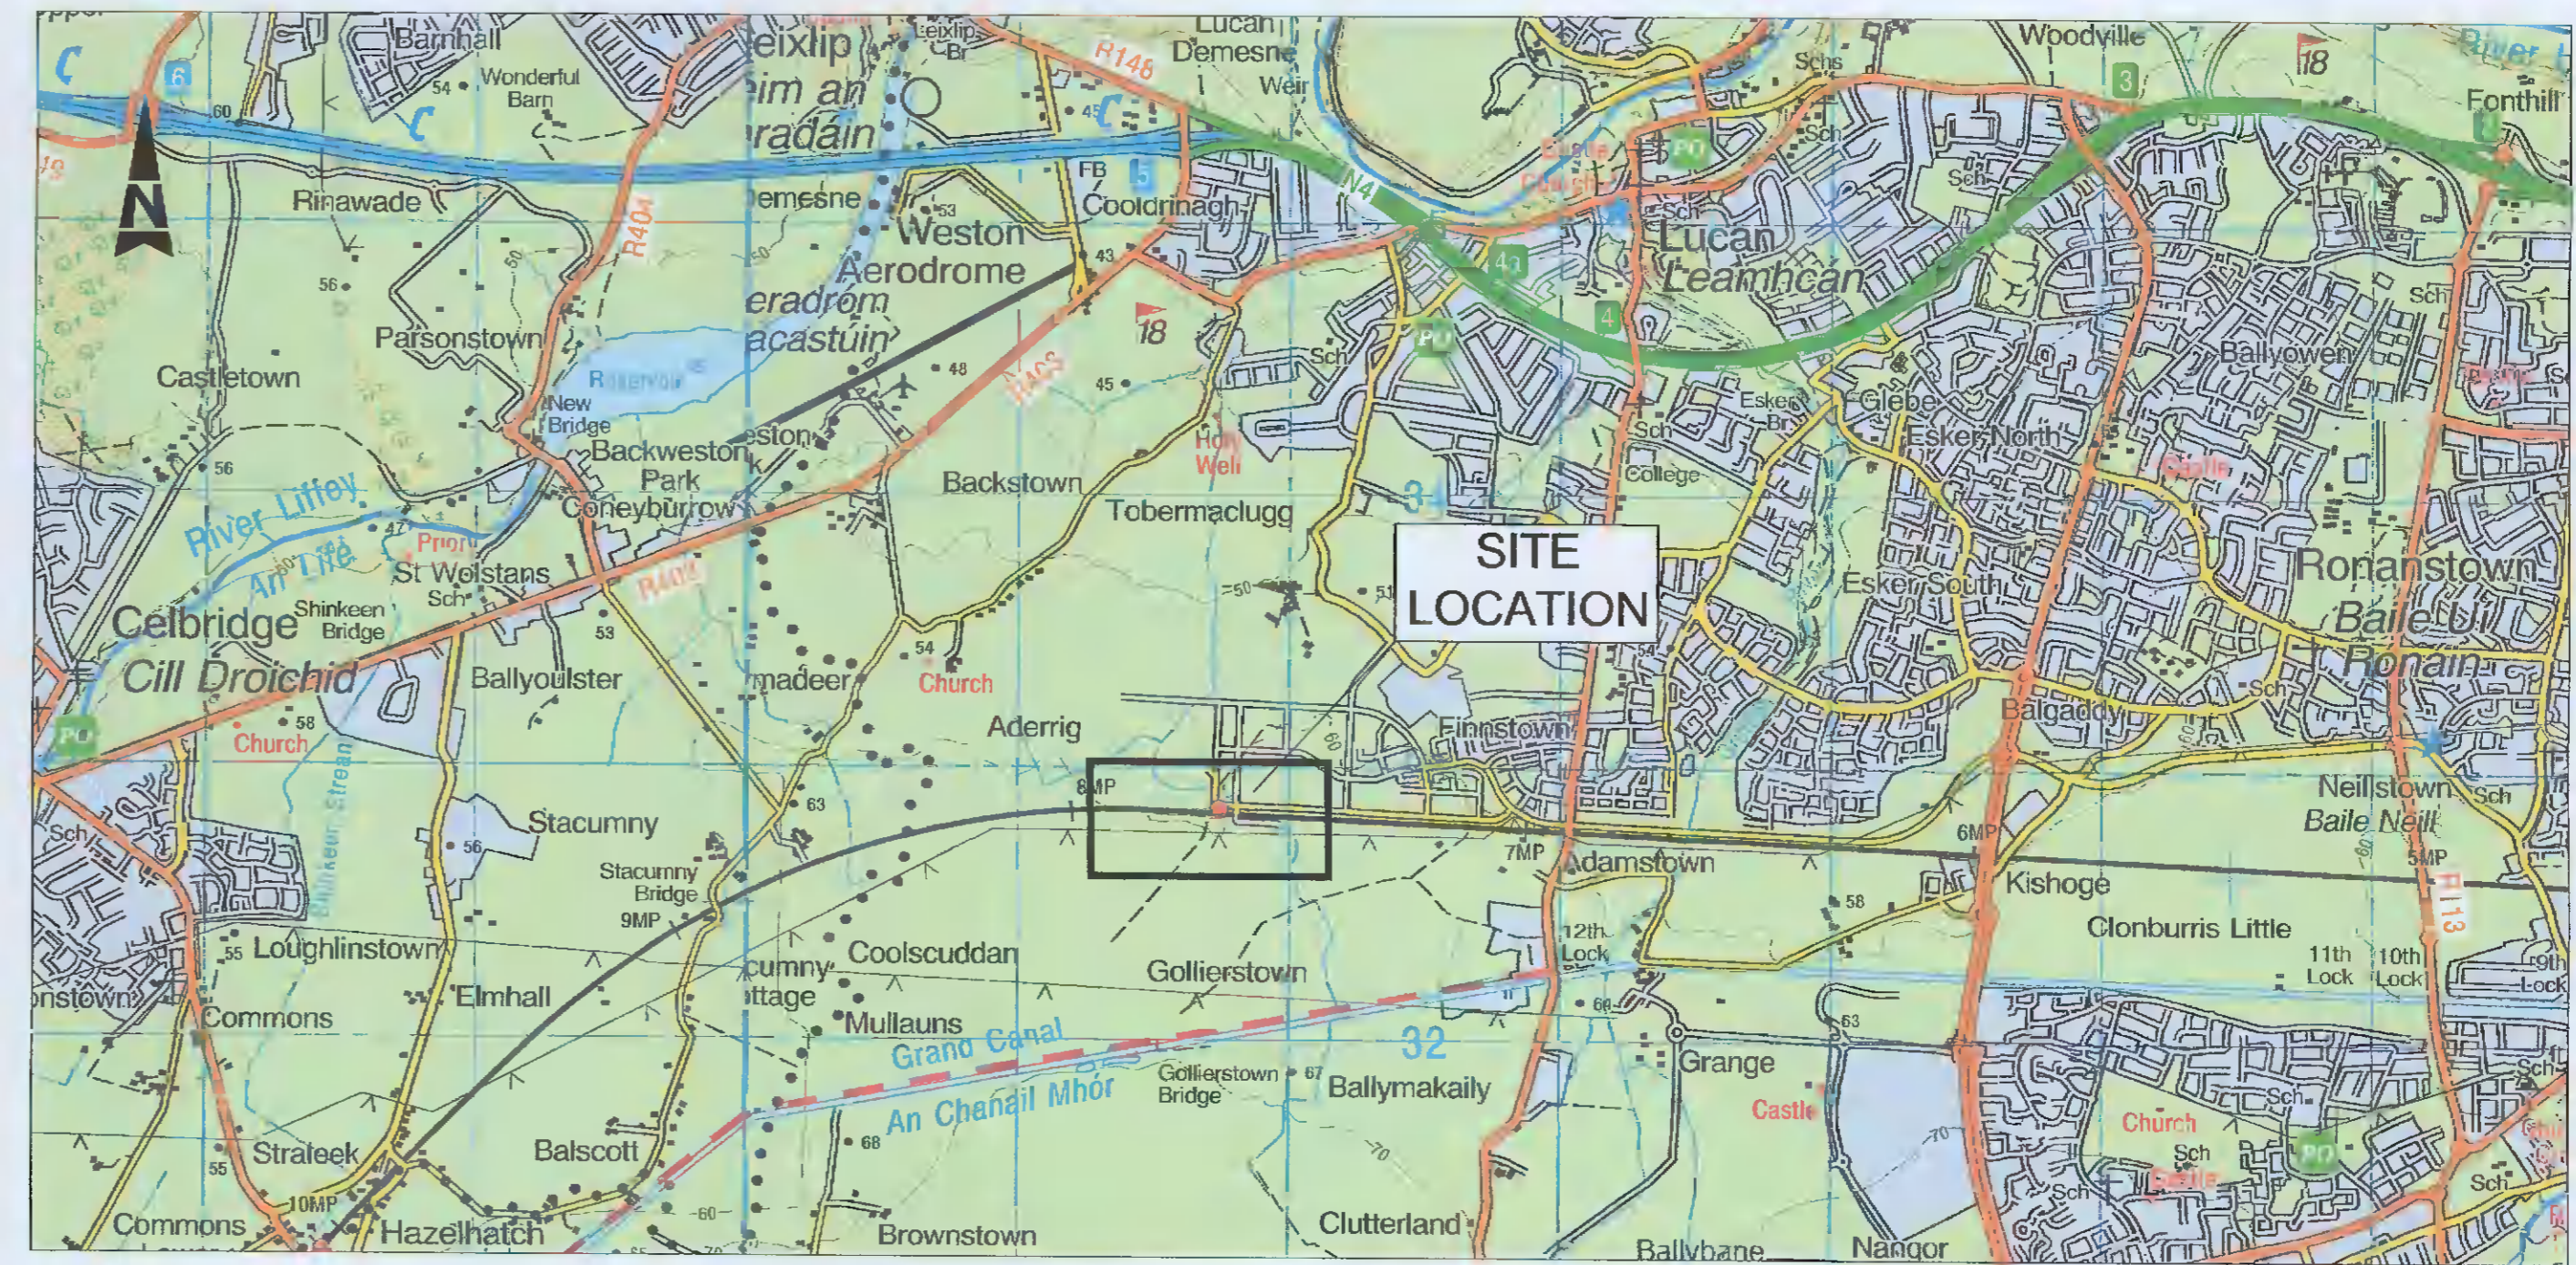

SITE PLAN - ADAMSTOWN DISTRICT CENTRE PHASE 2 BLOCK G
 Scale at A1 1:2,500
 Scale at A3 1:5,000

© ORDNANCE SURVEY IRELAND LICENSE No. AR 0082521.
 ORDNANCE SURVEY IRELAND & GOVERNMENT OF IRELAND

File: 5150924_HTR_07_DR_0001.dwg
 Date: Oct 08, 2021 - 4:02pm
 Plotted by: ycmacho

Rev	Description	By	Date	Ch'd	Auth
B	FOR PLANNING	YC	04.10.21	PF	KB
A	FOR PLANNING	AK	24.02.21	JW	KB
-	FOR INFORMATION	AK	08.02.21	JW	KB

ATKINS
 Member of the SNC-Lavalin Group

Atkins House, 150-155 Ringside
 Business Park, Swords, Co. Dublin
 Tel (+353) 01 810 8000
 Fax (+353) 01 810 8001

Unit 2B, 2200 Cork Airport
 Business Park, Cork
 Tel (+353) 021 429 0300
 Fax (+353) 021 429 0380

1st Floor Technology House
 Parkmore Technology Park, Galway
 Tel (+353) 091 786 650
 Fax (+353) 091 779 830

Client
QUINTAIN DEVELOPMENTS IRELAND LTD

Project
ADAMSTOWN DISTRICT CENTRE PHASE 2 - BLOCK G AMENDMENT

Purpose PLANNING	
Title SITE LOCATION MAP	
Original Scale AS SHOWN	Design/Drawn AK
Date 08.02.21	Checked JW
Date 08.02.21	Authorised KB
Status P	Drawing Number 5150924 / HTR / 07 / DR / 0001
Rev B	Rev