


ALL LEVELS TO OS DATUM

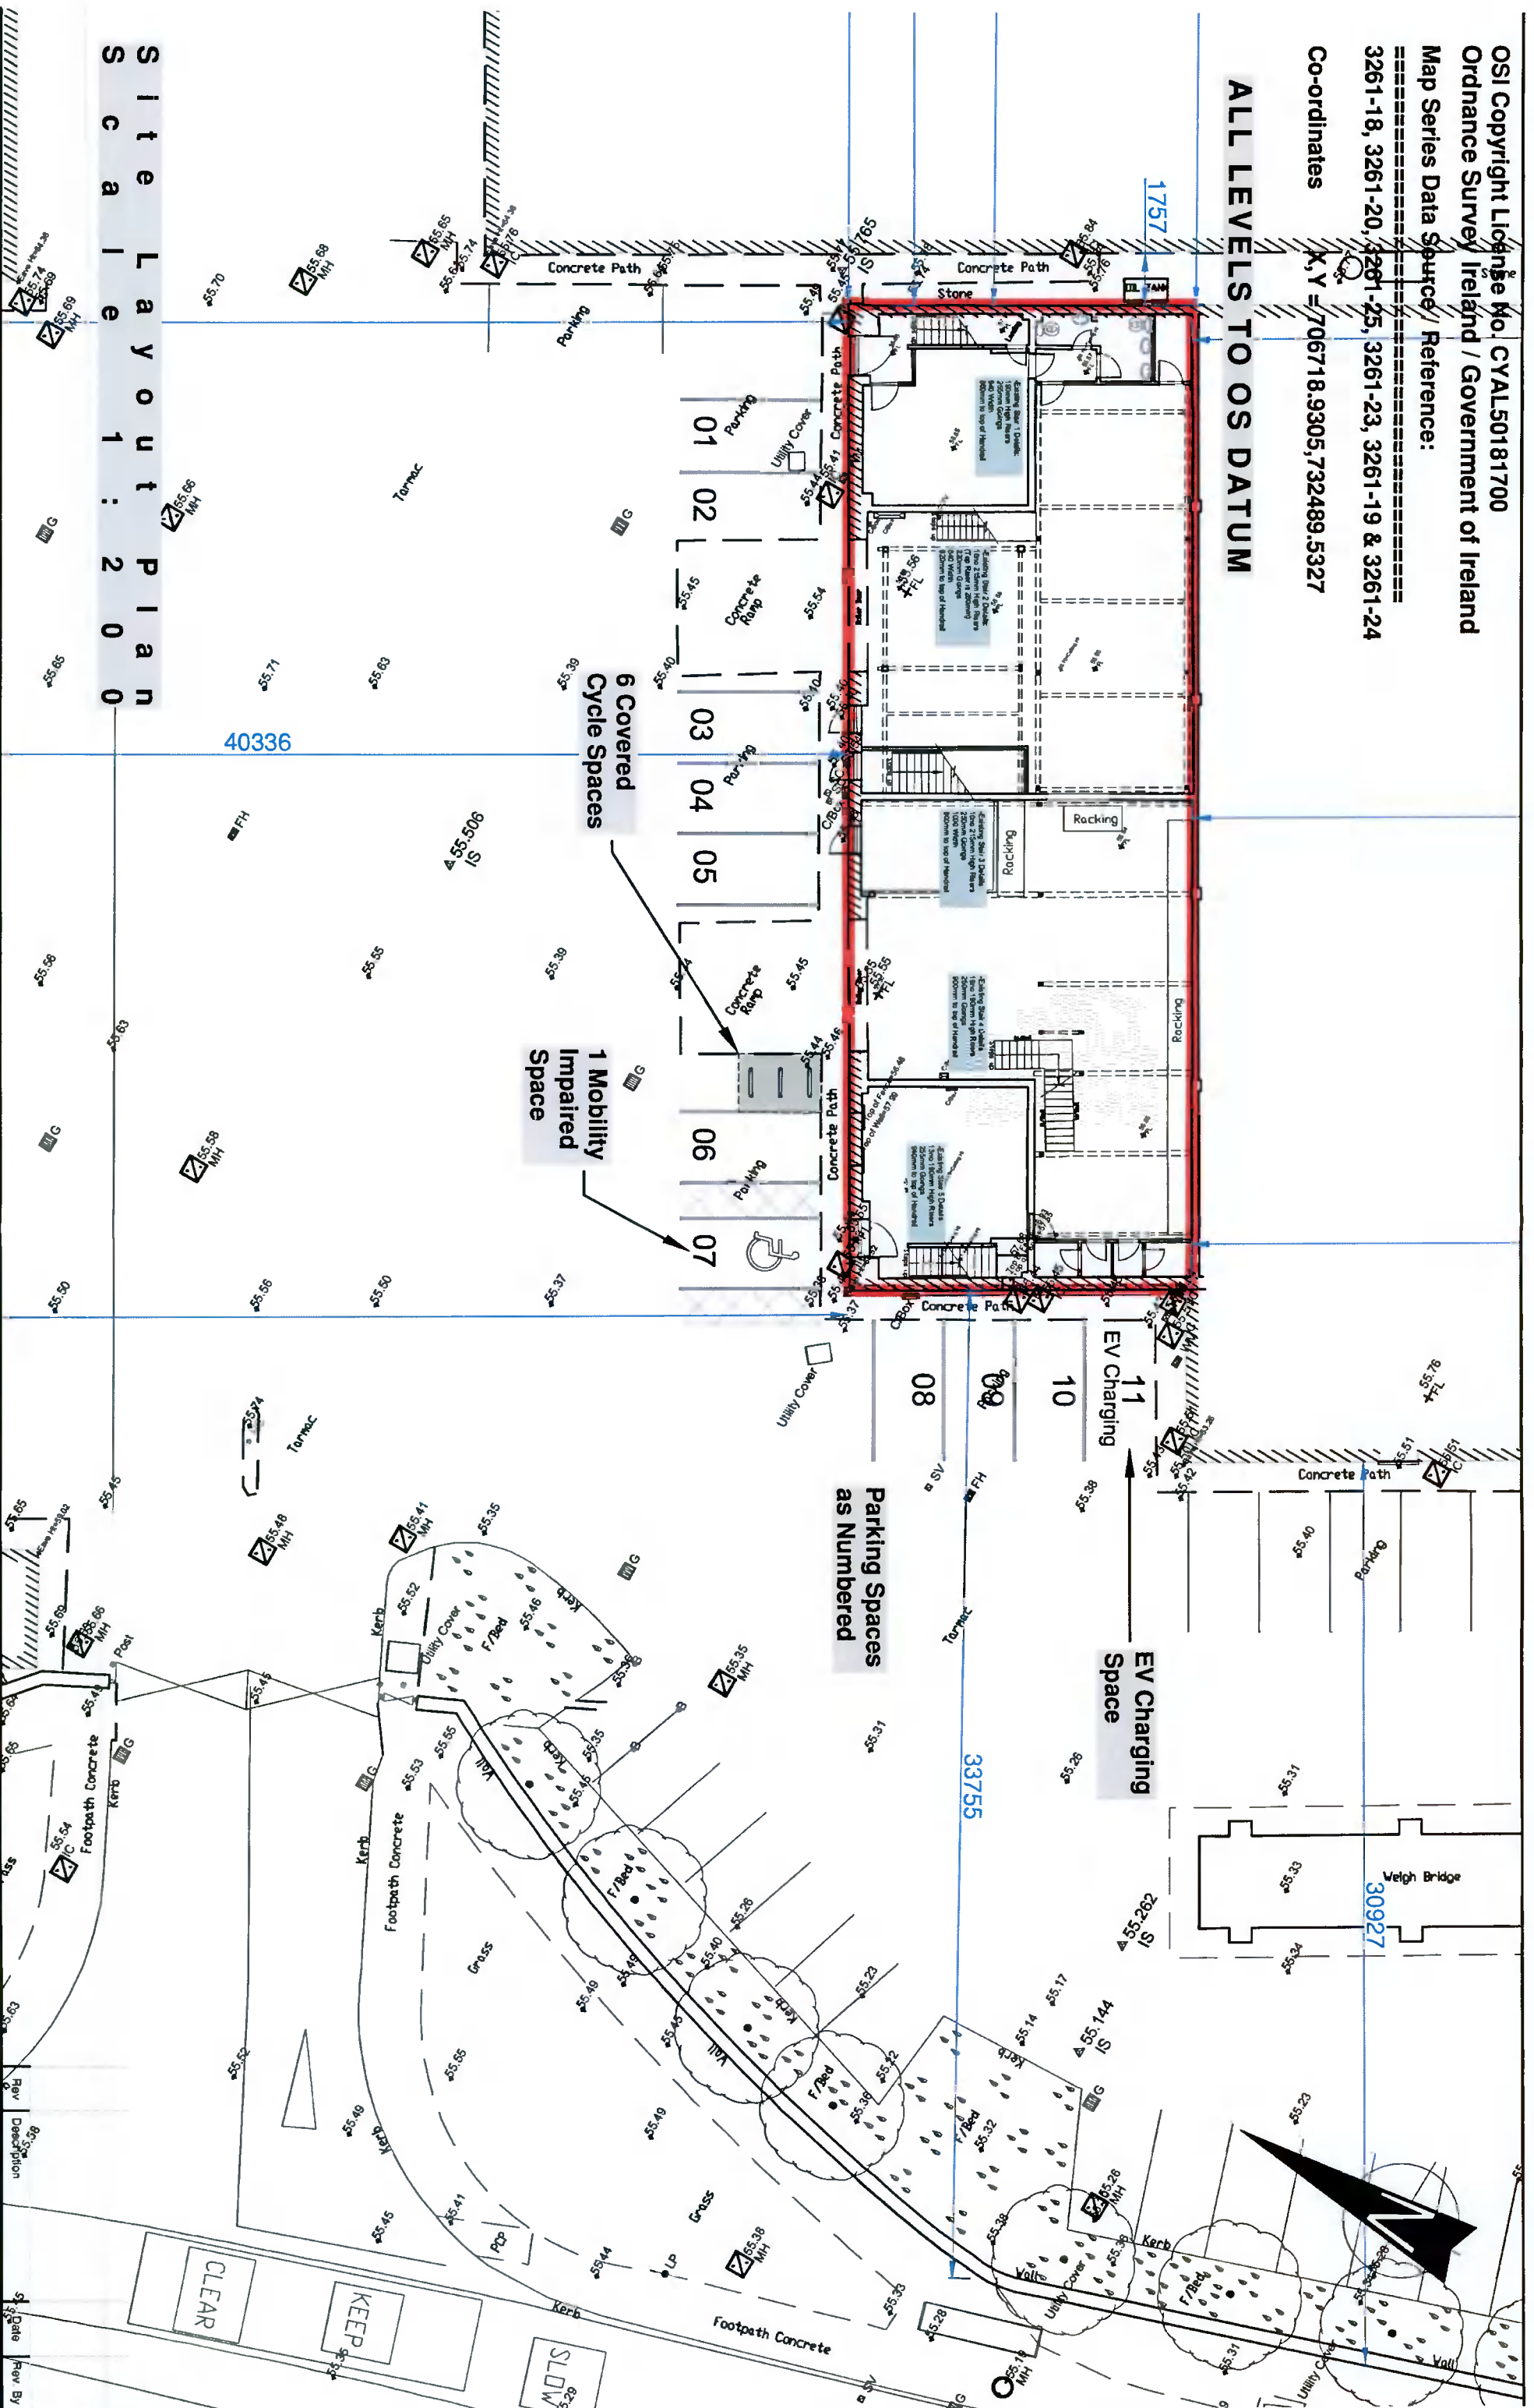

Site Layout Plan

Project Title
Retention of O&S Doors fitout & signage at Units
F2 + F3 at Weatherwell Business Park,
Clondalkin, Dublin 22

Drawing Title
Large Site Plan

Project No.	3605	Issue	3	Drawn By	JC
Scale	1:200	Date	01-04	Revision	
Client	O & S Doors Ltd				
Site	Weatherwell Business Park				
Checked By	JC				

CLARMAN

Unit 1, 33 Dangan Road, Co. Tyrone
TEL: 02887 747900 FAX: 02887 747501
e-mail: cm@clarman.com

- NOTES
1. This drawing is subject to Planning Approval
 2. This drawing is subject to Building Control Approval
 3. This drawing is subject to a specific building and site survey.
 4. The copyright in this drawing remains vested with Clarman © 2014 and cannot be reproduced without the express written approval of Clarman.