


**Note:**  
 All levels are given relative to information supplied by Uisce Eireann : Irish Water.  
 Refer to accompanying Irish Water Web Maps - Ref. Print Date 07/09/2020 &  
 5/06/2021.

**NOTES:**

1. This drawing is for Additional Information purposes and is not intended for any other use.
2. This drawing is not to imply compliance of the design as shown with the contents of any planning permission or the building regulations.
3. This drawing is **COPYRIGHT**. No work or designs shown on this drawing shall be reproduced without written permission.

All areas intended for removal or part removal as part of this this planning application are indicated as thus.

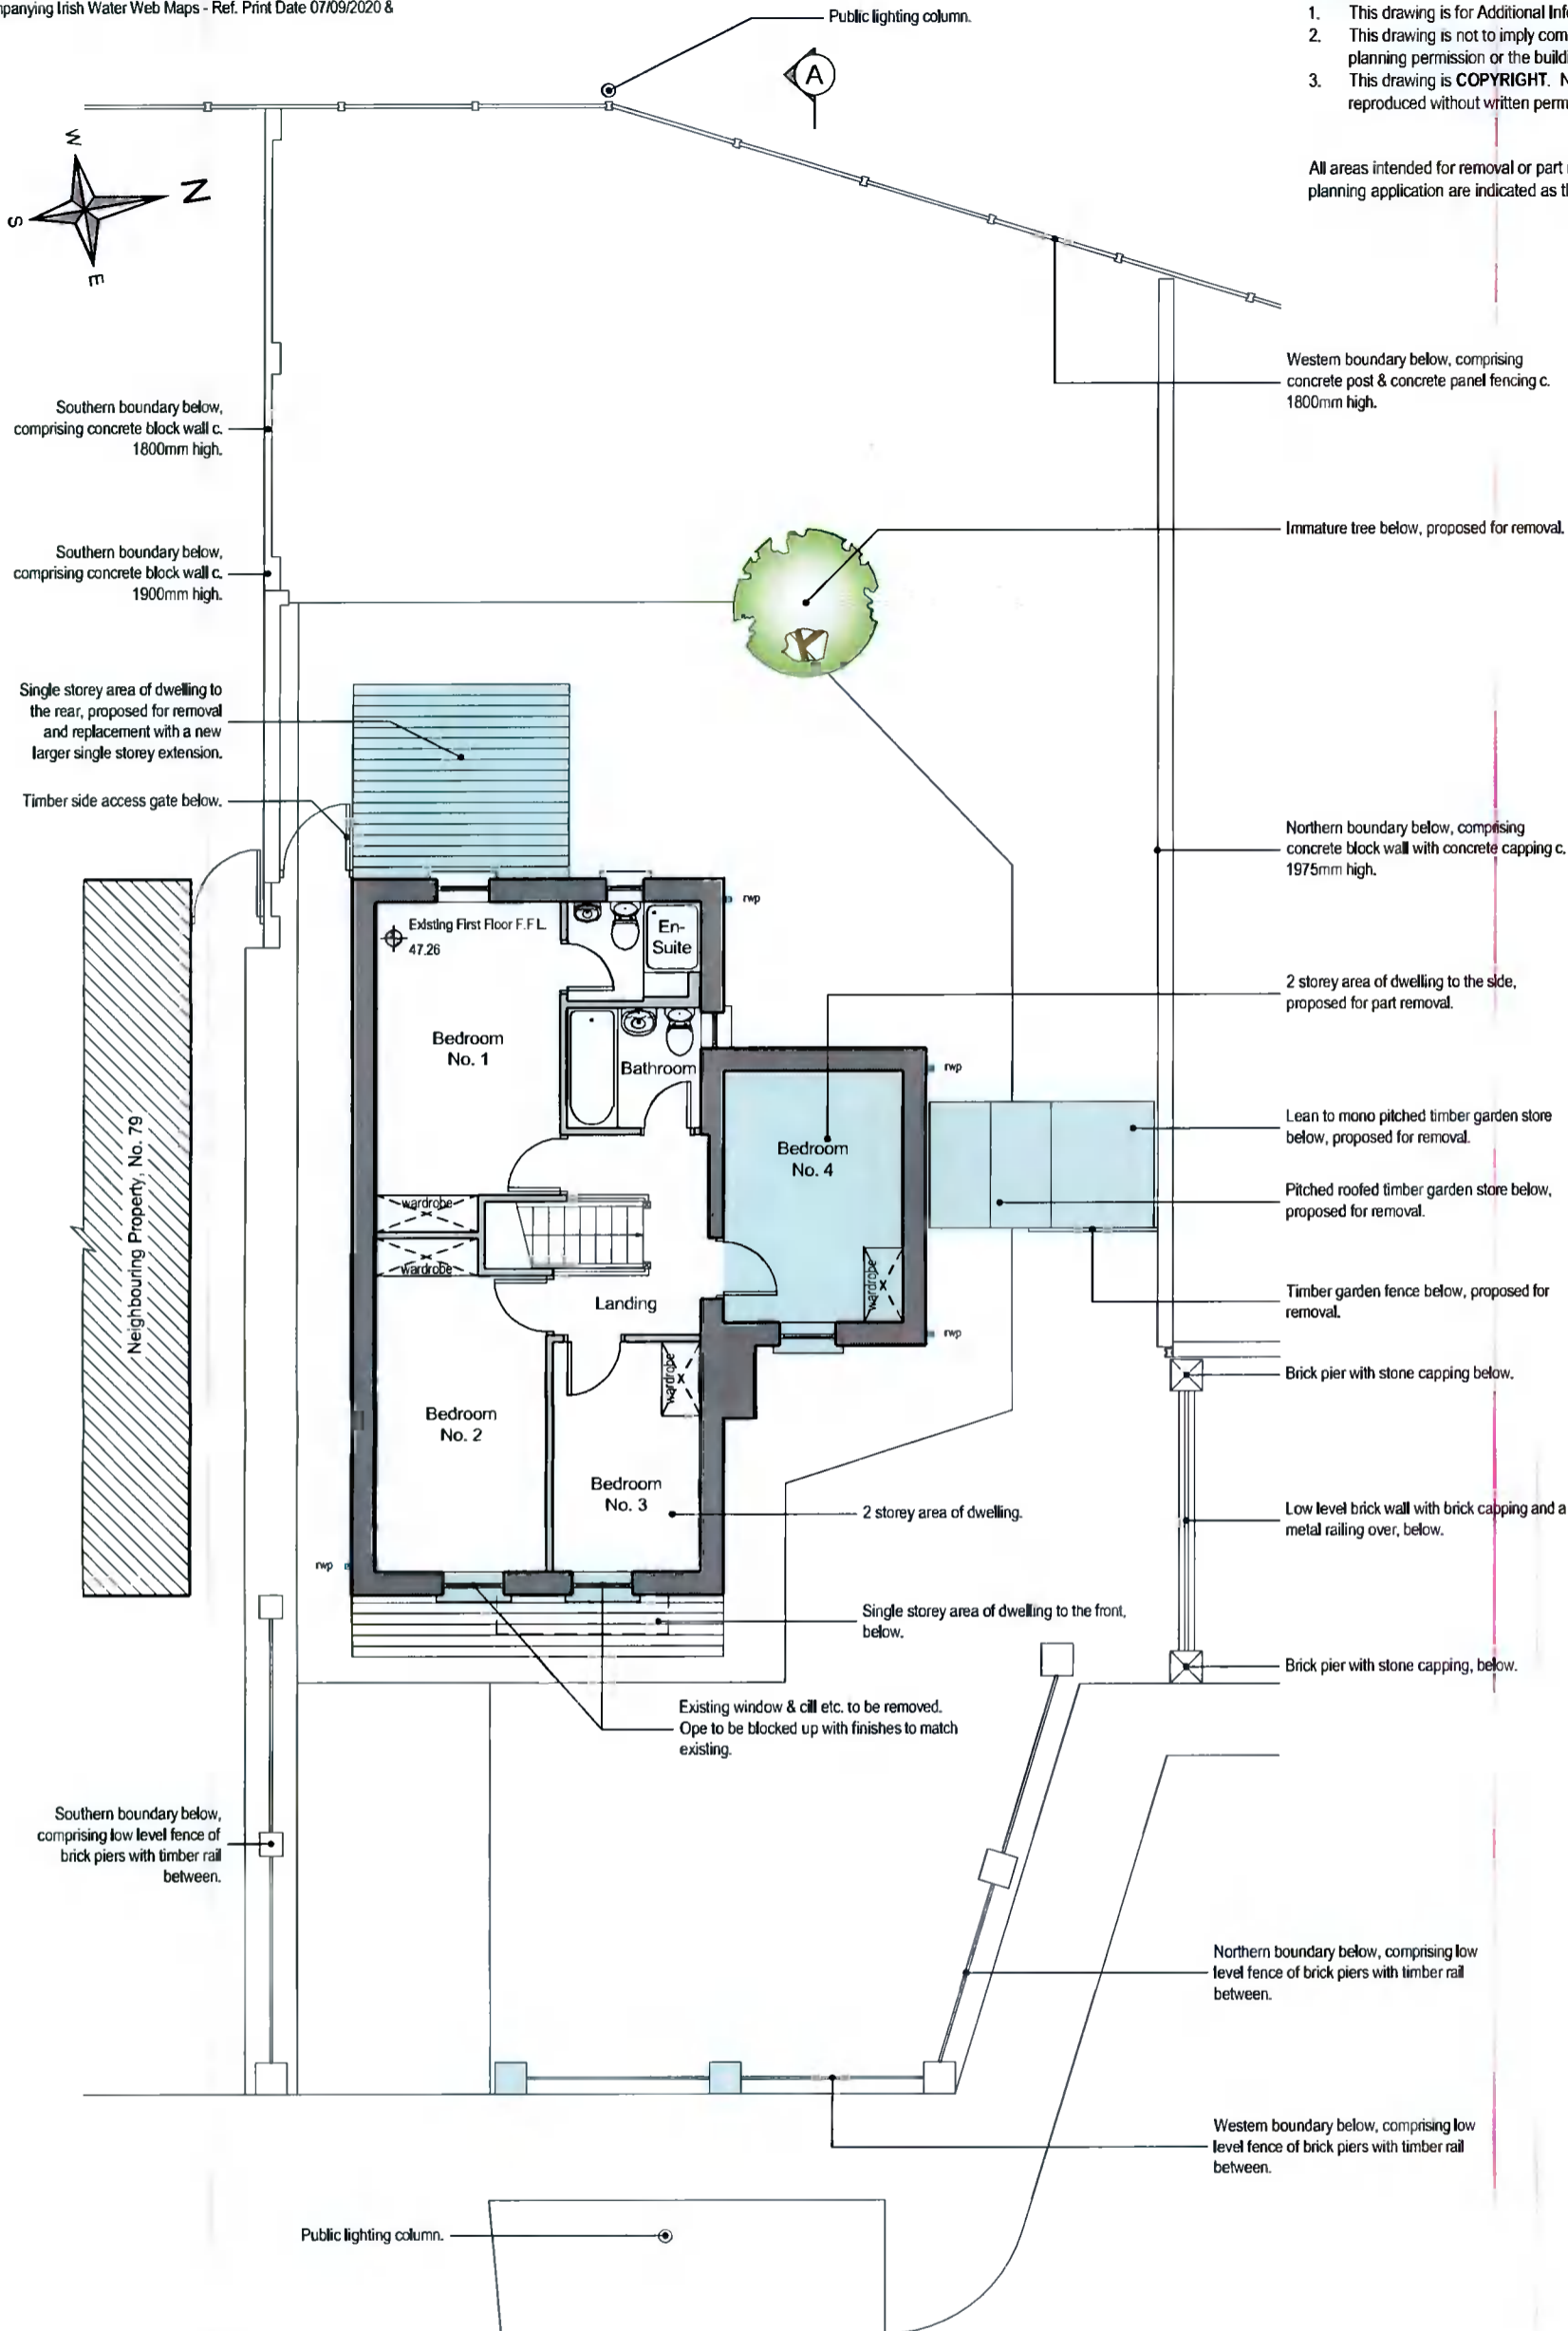

**EXISTING FIRST FLOOR PLAN**  
 SCALE - 1 : 100

A	17/08/2021	DRAWING UPDATED FOR ISSUE AS ADDITIONAL INFORMATION
REV.	DATE	AMENDMENT



**Paul O'Connell & Associates**  
 Architecture / Project Management


PROJECT:	80 GLENAULIN GREEN, DUBLIN 20		
DRAWN BY:	EXISTING FIRST FLOOR PLAN		
STATUS:	SCALE:	SIZE:	
	<b>ADDITIONAL INFORMATION</b>	AS INDICATED	A3
DATE:	DRWG. NO.:	REV.:	
10/04/2021	<b>80GG-201020-PL-006</b>	A	

**Note:**  
 All levels are given relative to information supplied by Uisce Eireann : Irish Water.  
 Refer to accompanying Irish Water Web Maps - Ref. Print Date 07/09/2020 &  
 '5/06/2021.

**NOTES:**

1. This drawing is for Additional Information purposes and is not intended for any other use.
2. This drawing is not to imply compliance of the design as shown with the contents of any planning permission or the building regulations.
3. This drawing is **COPYRIGHT**. No work or designs shown on this drawing shall be reproduced without written permission.

All new works which are the subject of this planning application are indicated as thus.

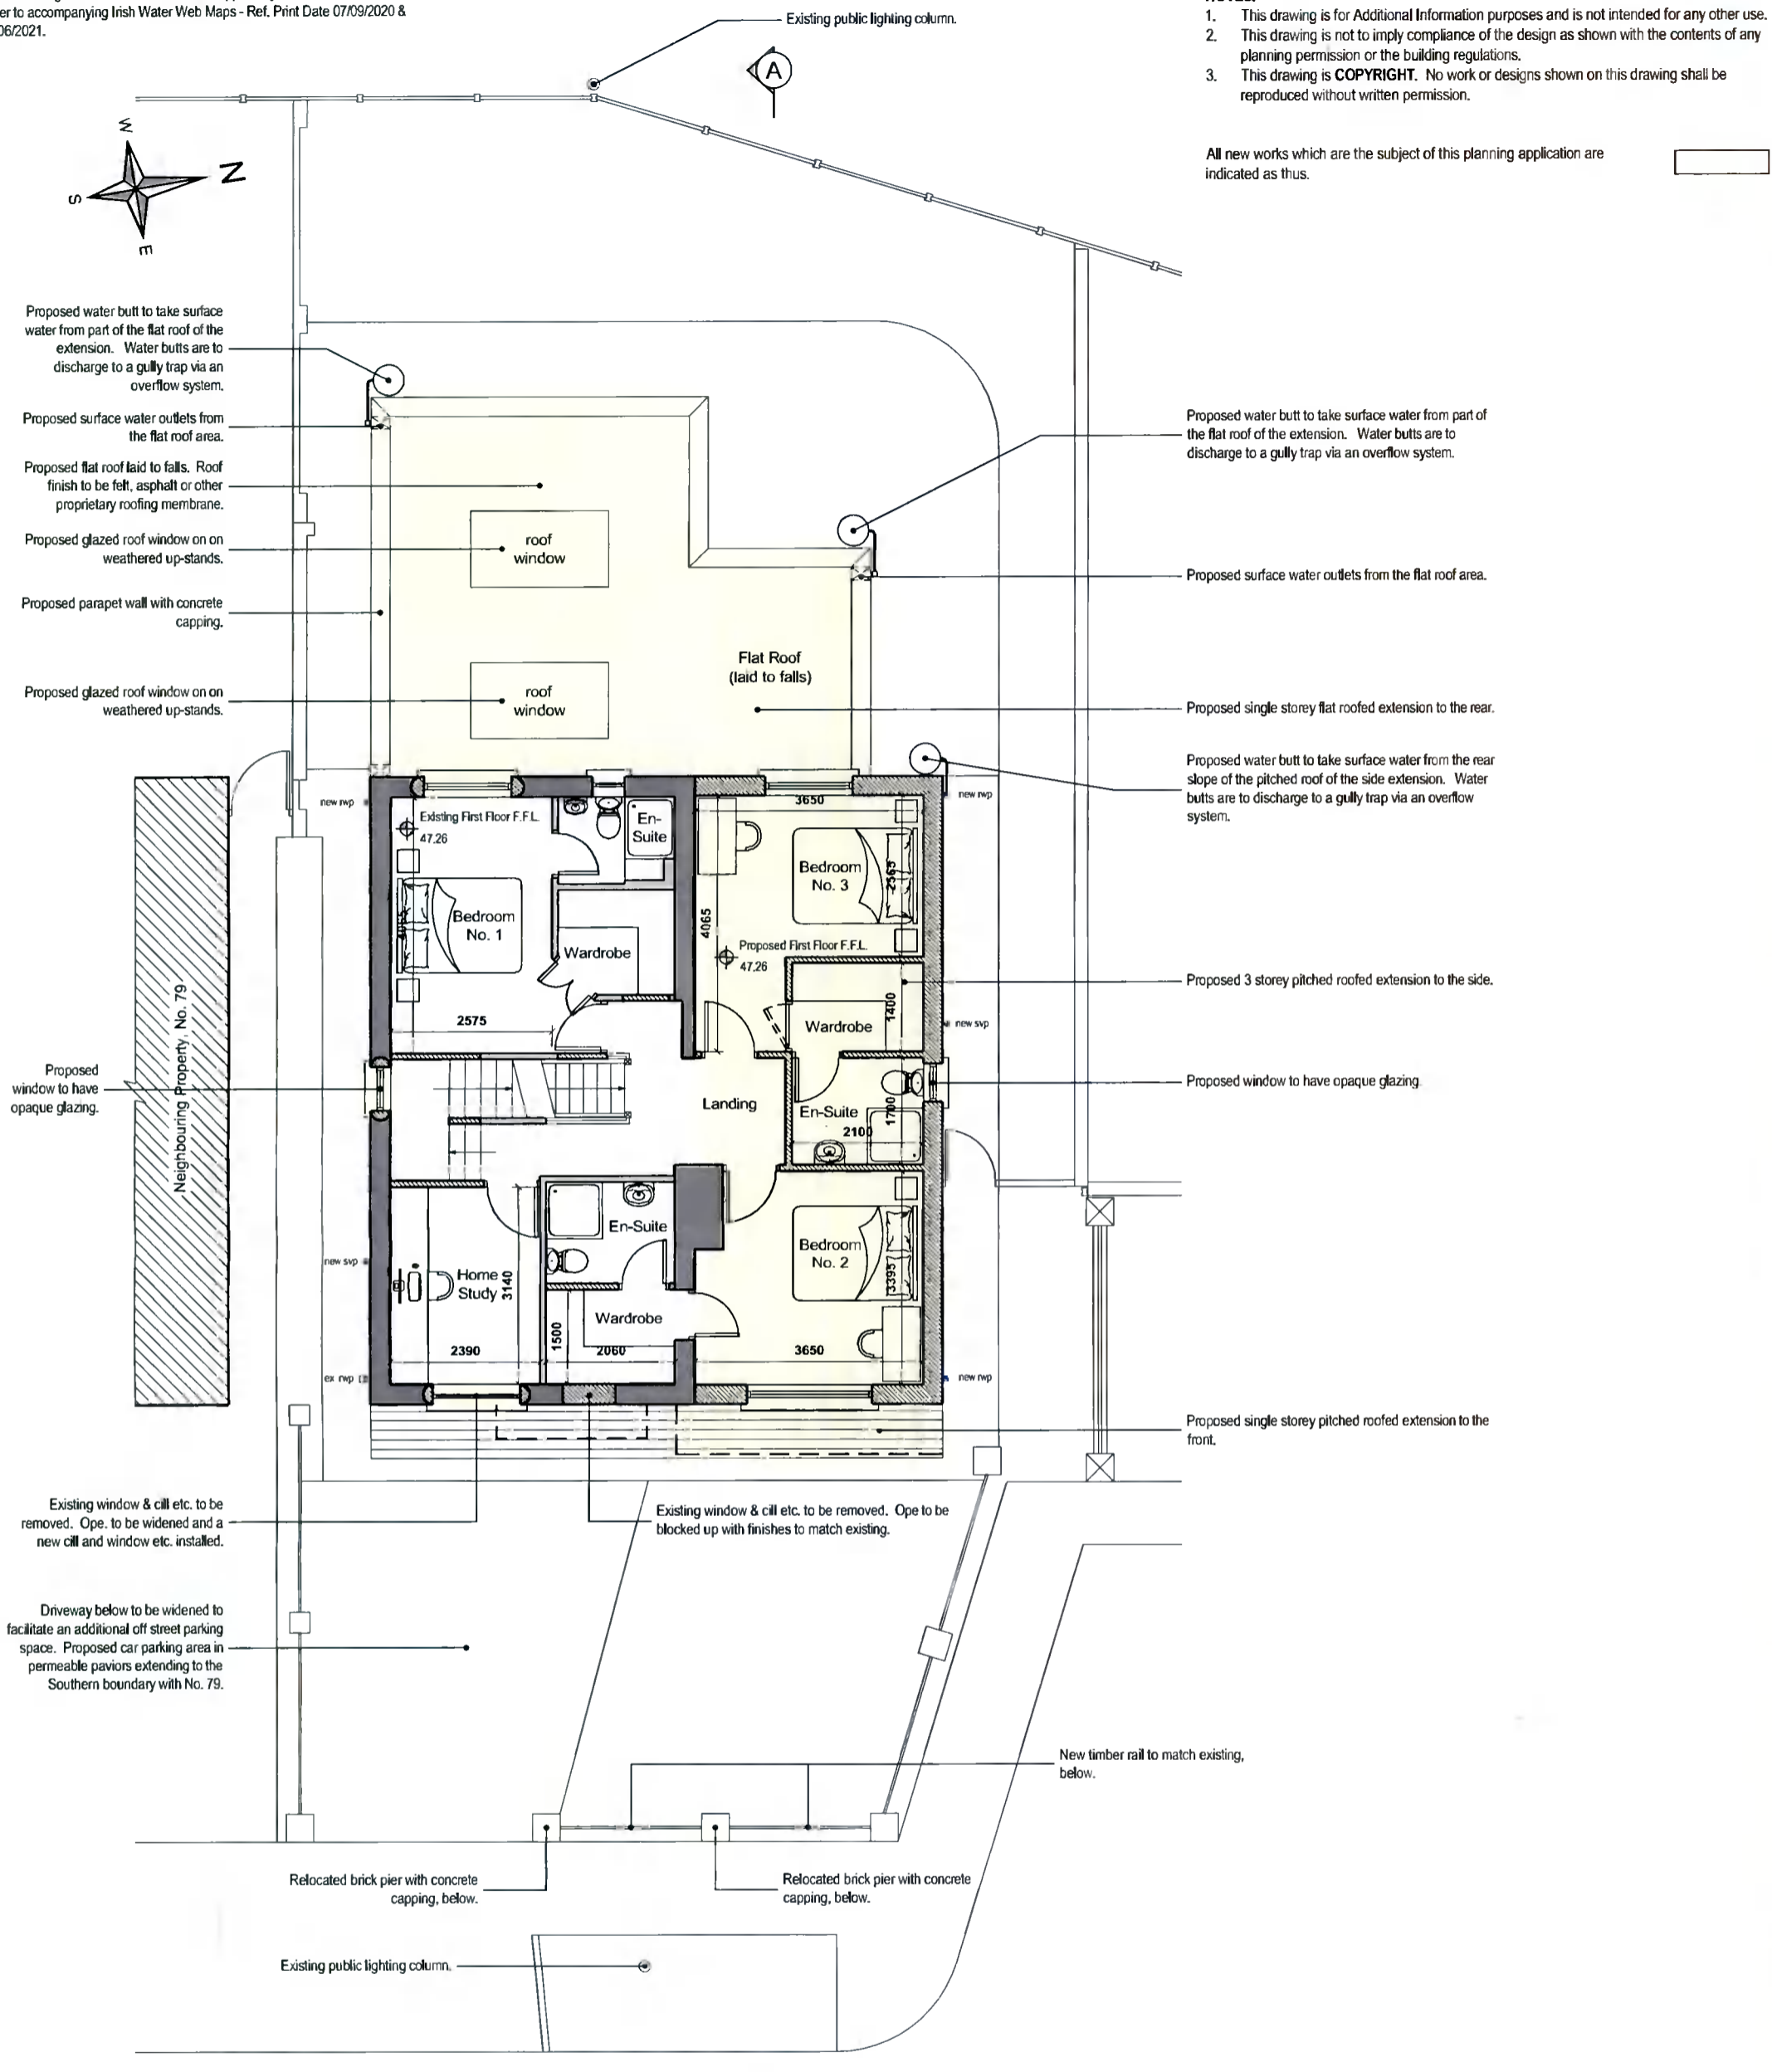

**PROPOSED FIRST FLOOR PLAN**  
 SCALE - 1 : 100

A	17/08/2021	DRAWING UPDATED FOR ISSUE AS ADDITIONAL INFORMATION
REV.	DATE	AMENDMENT



**Paul O'Connell & Associates**  
 Architecture / Project Management

PROJECT:	80 GLENAULIN GREEN, DUBLIN 20		
DRAWING:	PROPOSED FIRST FLOOR PLAN		
STATUS:	ADDITIONAL INFORMATION	SCALE:	AS INDICATED
DATE:	10/04/2021	DRWG. NO.:	80GG-201020-PL-007
		SIZE:	A3
		REV.:	A