



Explorative Drawing No. 1 – For illustrative purposes following request for Additional Information

- NOTES:**
1. This drawing is for Additional Information purposes and is not intended for any other use.
 2. This drawing is not to imply compliance of the design as shown with the contents of any planning permission or the building regulations.
 3. This drawing is **COPYRIGHT**. No work or designs shown on this drawing shall be reproduced without written permission.

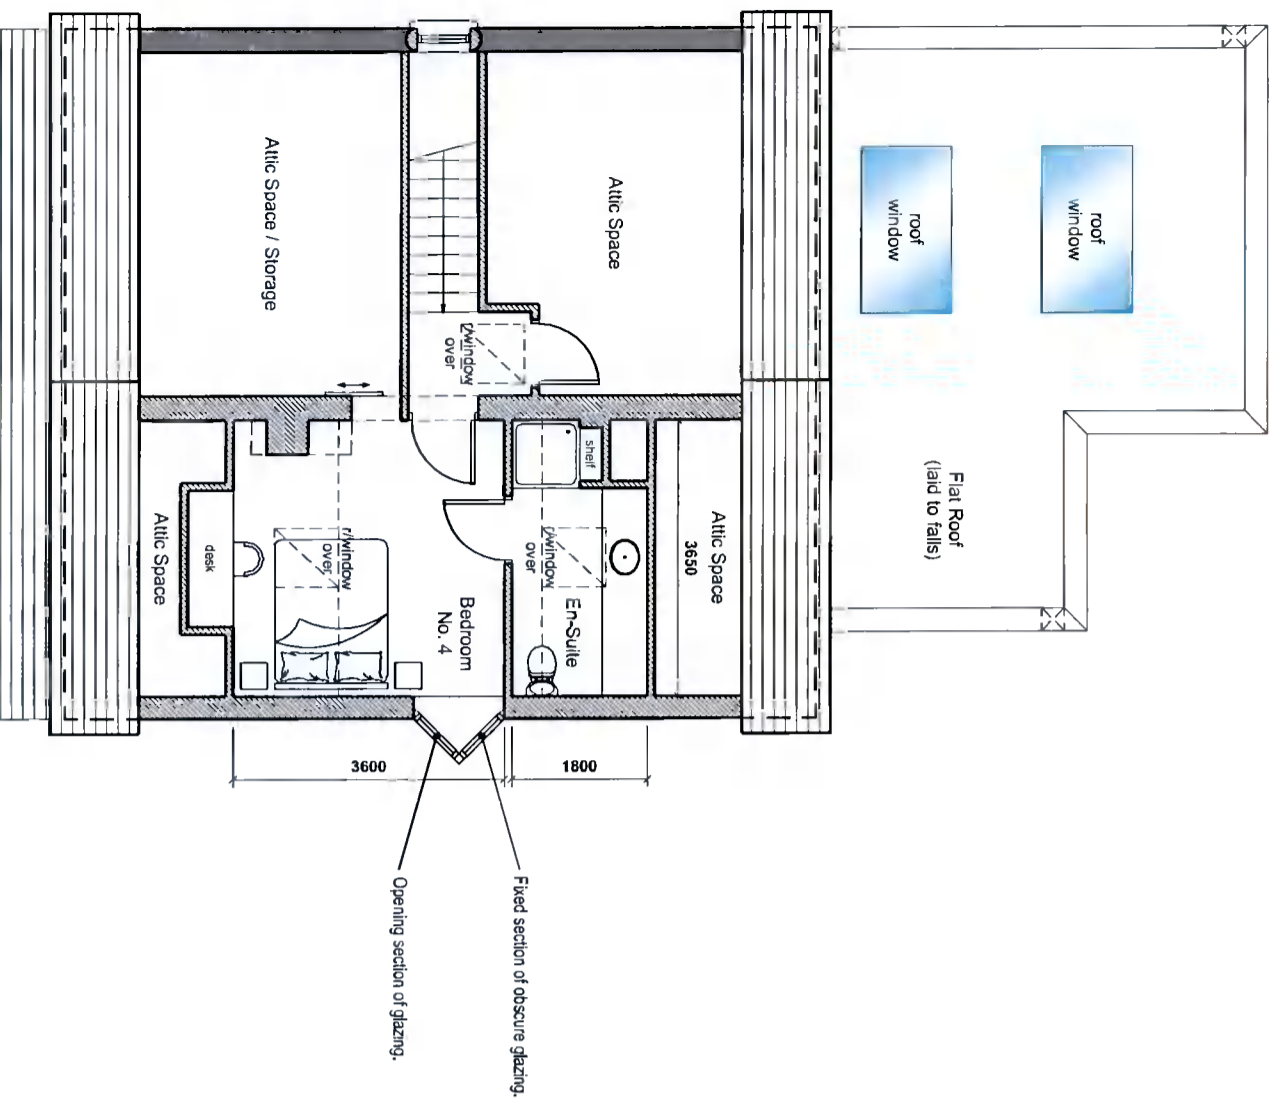

ATTIC FLOOR PLAN
SCALE - 1 : 100

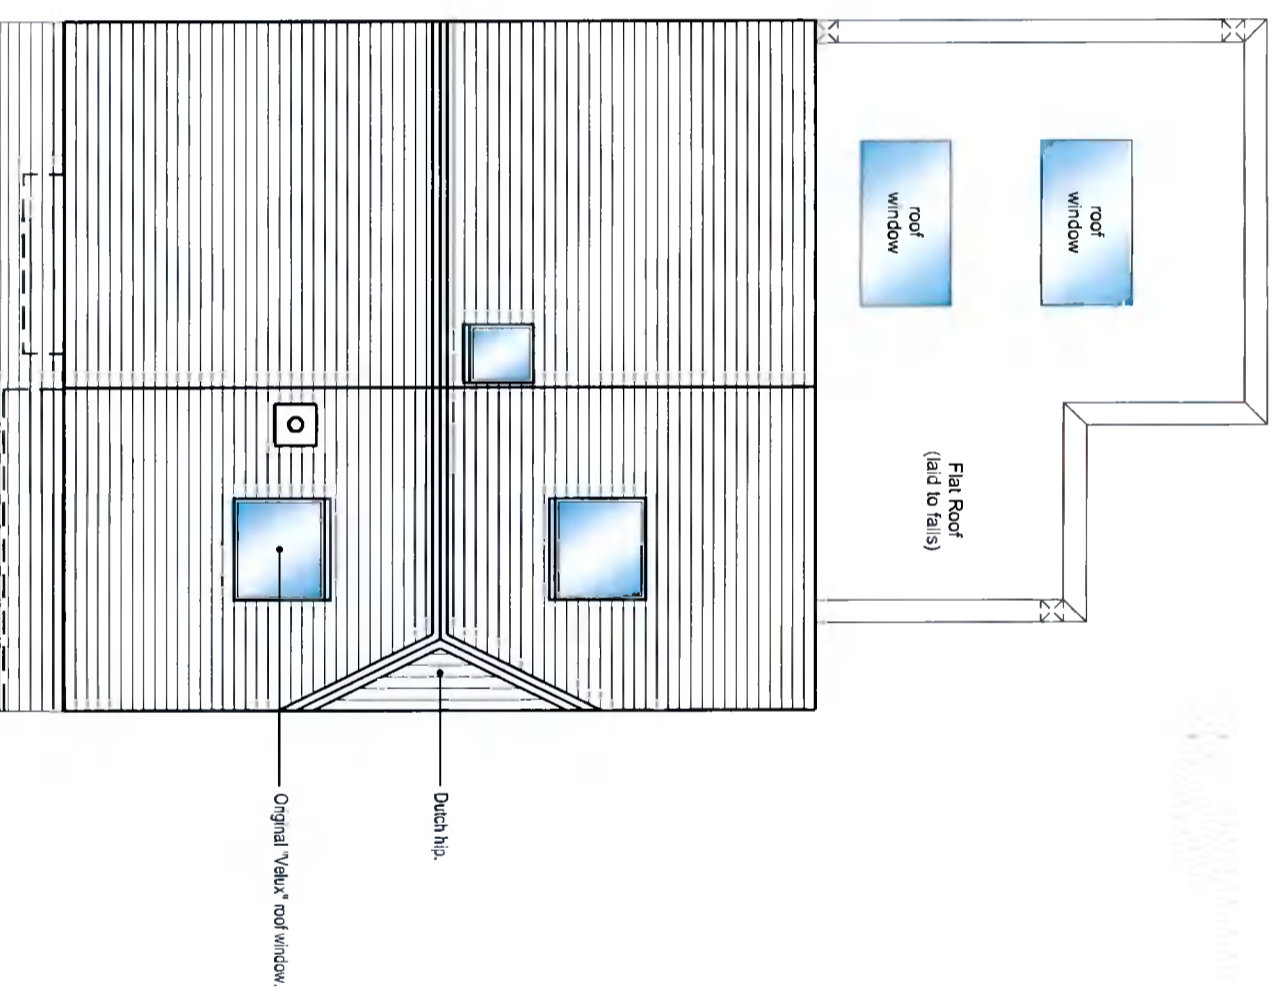

ROOF PLAN
SCALE - 1 : 100

REV.	DATE	AMENDMENT




Paul O'Connell & Associates
Architecture / Project Management


PROJECT: 80 GLENALLING GREEN, DUBLIN 20
DRAWING: EXPLORATORY DRAWING NO. 1 - FOLLOWING REQUEST FOR ADDITIONAL INFORMATION
SCALE: AS INDICATED
DATE: 29/06/2021
DRAWN BY: 80GG-201020-PL-028

Explorative Drawing No. 2 – For illustrative purposes following request for Additional Information


- NOTES:**
1. This drawing is for Additional Information purposes and is not intended for any other use.
 2. This drawing is not to imply compliance of the design as shown with the contents of any planning permission or the building regulations.
 3. This drawing is **COPYRIGHT**. No work or designs shown on this drawing shall be reproduced without written permission.

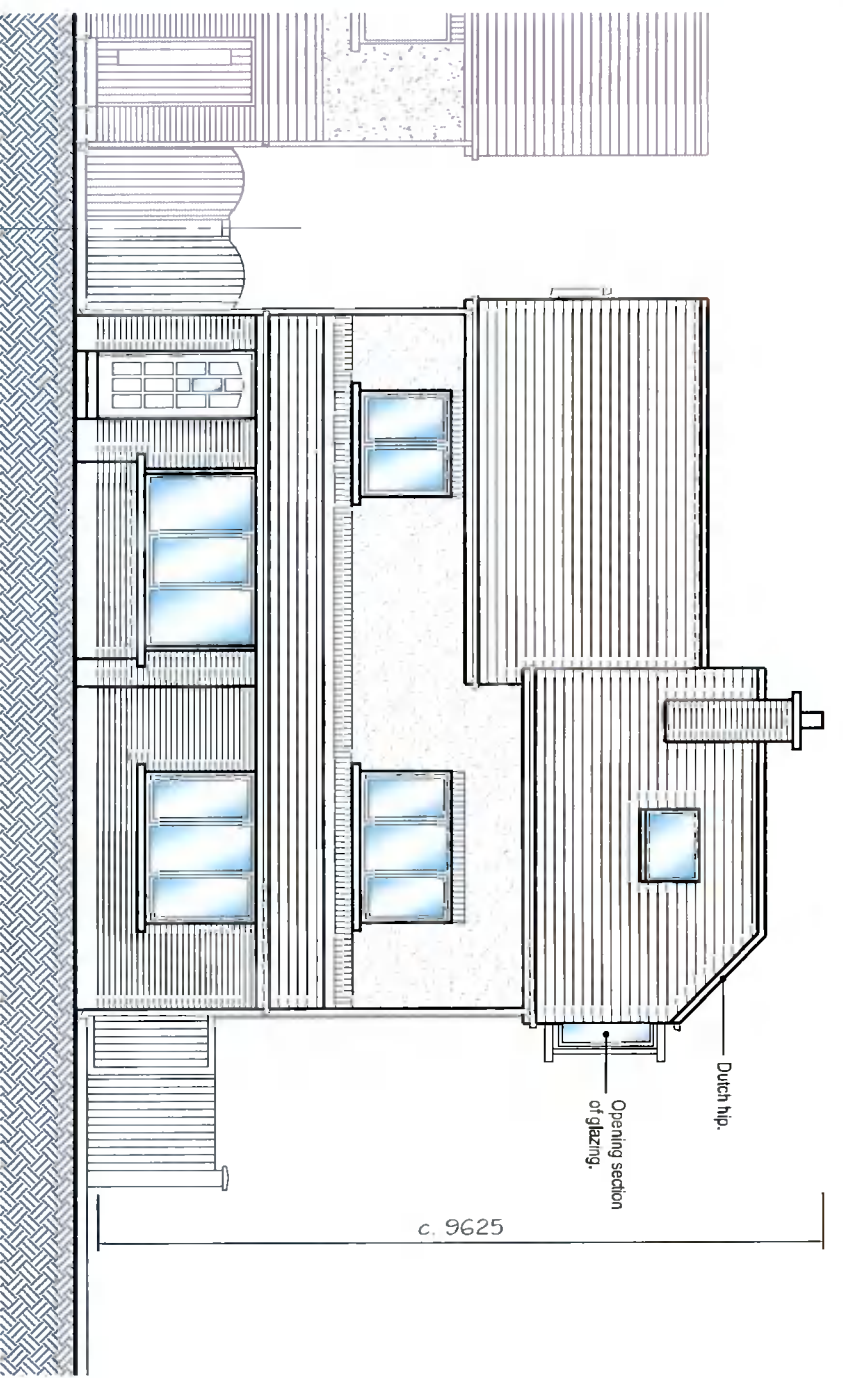

FRONT ELEVATION
SCALE - 1 : 100

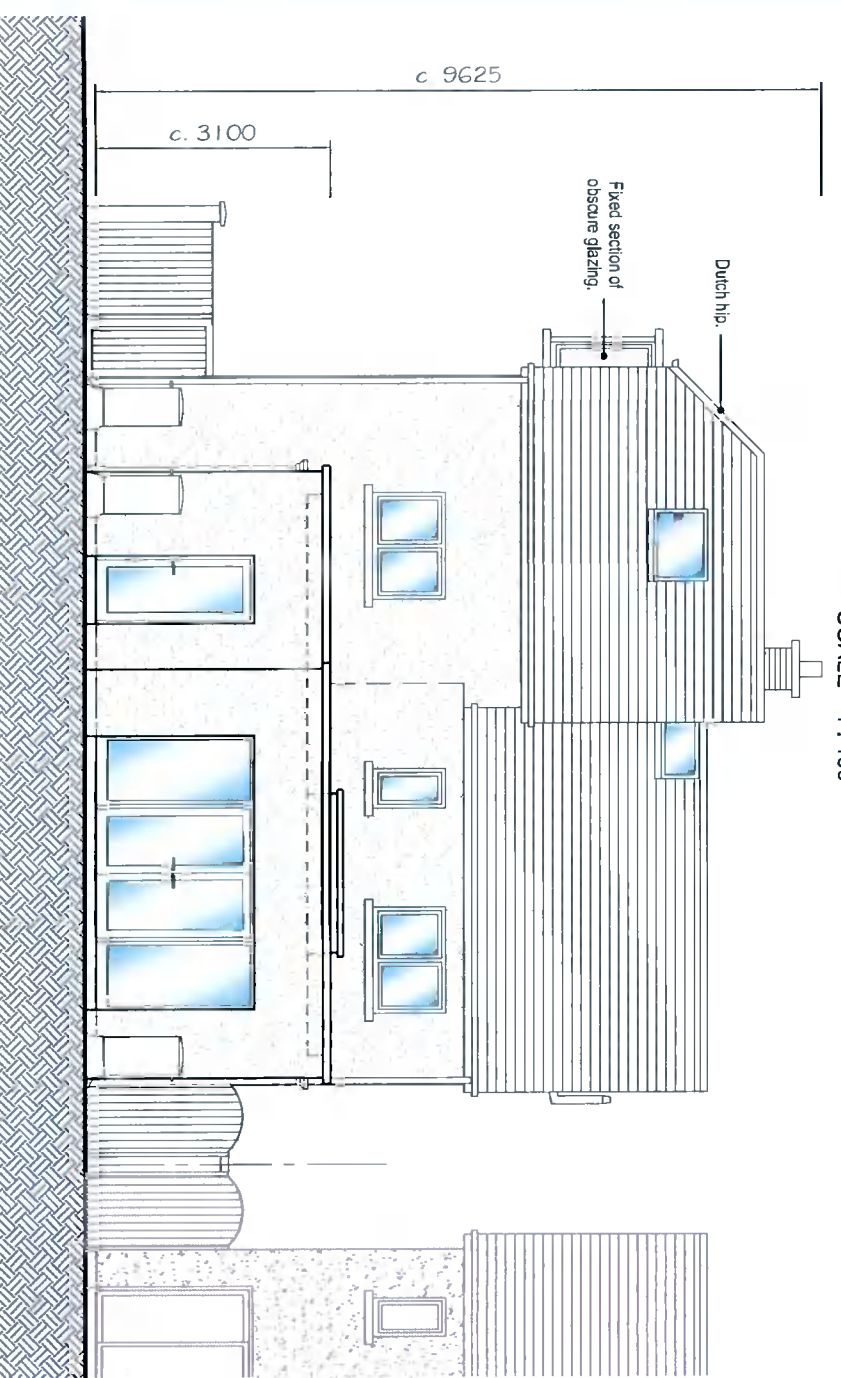

REAR ELEVATION
SCALE - 1 : 100

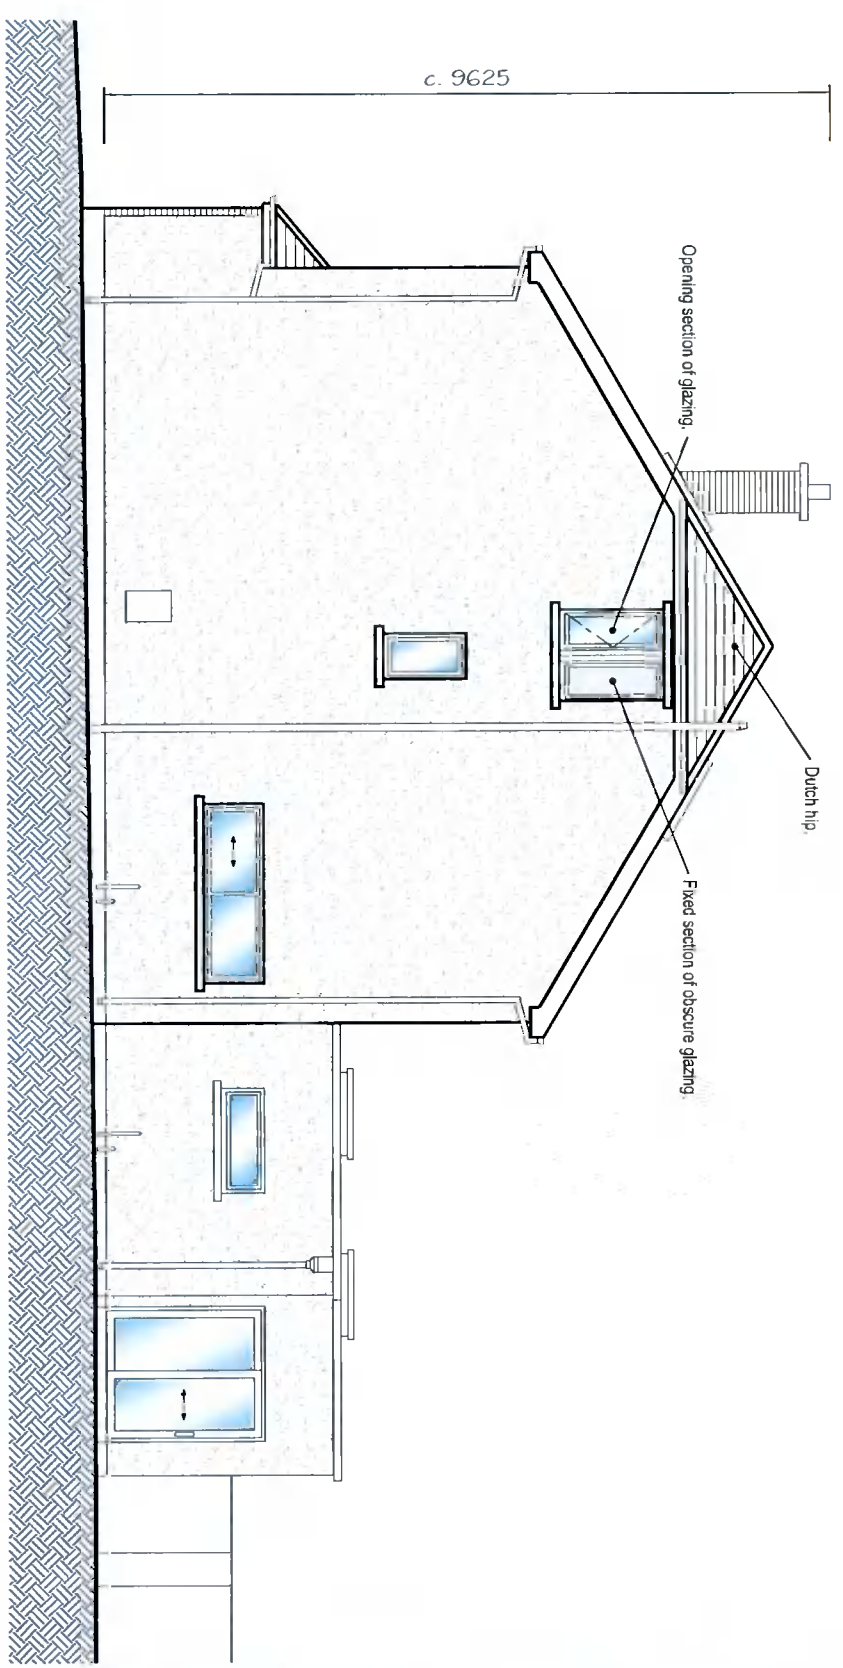

SIDE ELEVATION
SCALE - 1 : 100

REV	DATE	AMENDMENT



Paul O'Connell & Associates
Architecture / Project Management

PROJECT: 80 GLENMULLEN GREEN DUBLIN 29
 DRAWING: EXPLORATORY DRAWING NO. 2 - FOLLOWING REQUEST FOR ADDITIONAL INFORMATION
 STATUS: **ADDITIONAL INFORMATION** SCALE: AS INDICATED SHEET: A3
 DATE: 25/09/2021 DRAWING NO: 80GG-201020-PL-029