

on Tracey  
(father)

DRAWING PREPARED BY  
J CALLAGHAN, THE LUGG, BRITTAS, CO. DUBLIN  
TEL. 086 2513452


TITLE  
**SITE LAYOUT MAP**


RAHEEN, BRITTAS, CO. DUBLIN  
FOR MR JAMES & BRENDA TRACEY

SCALE 1; 500


DATE 11/10/2021

DRAWING REF; JT/02

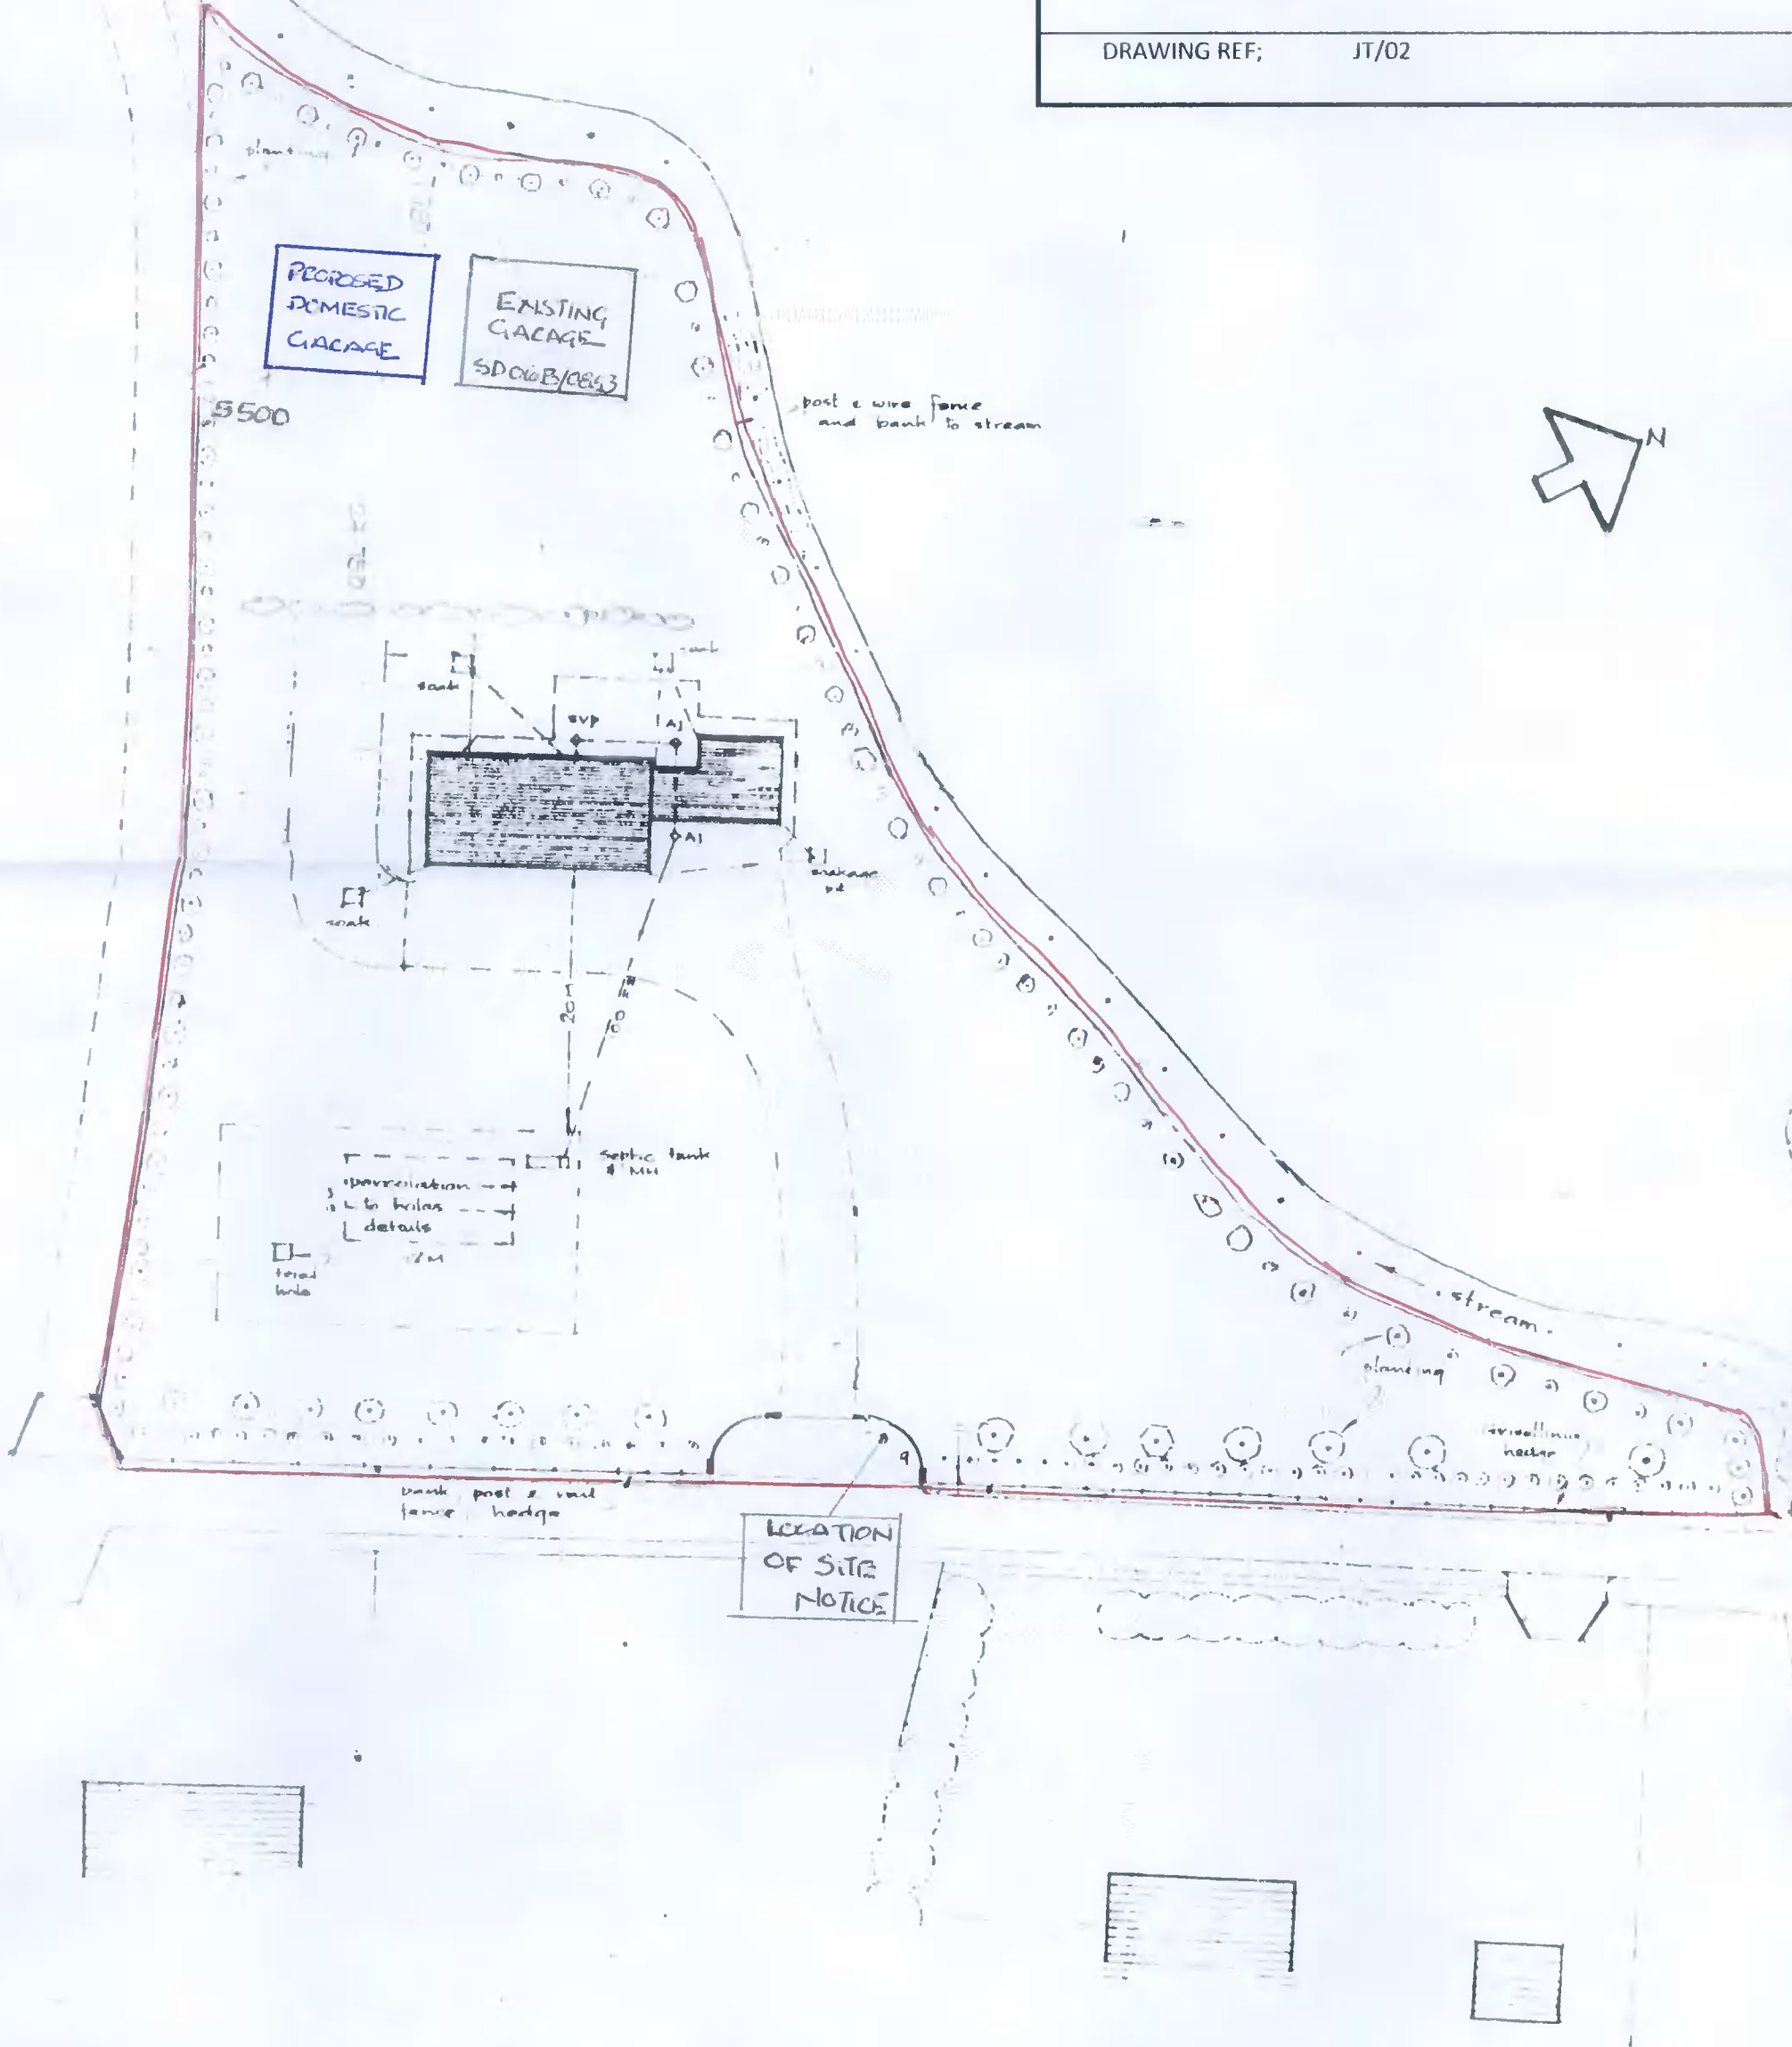


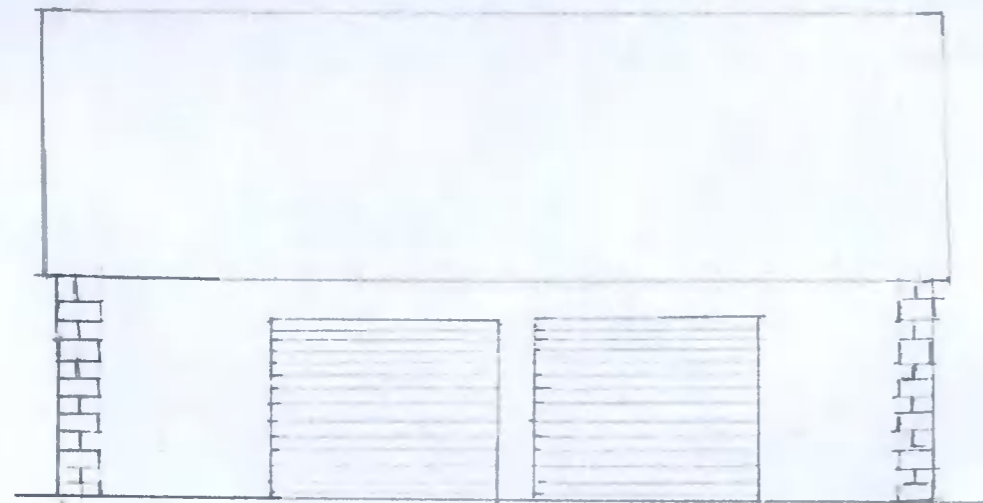


FRONT ELEVATION

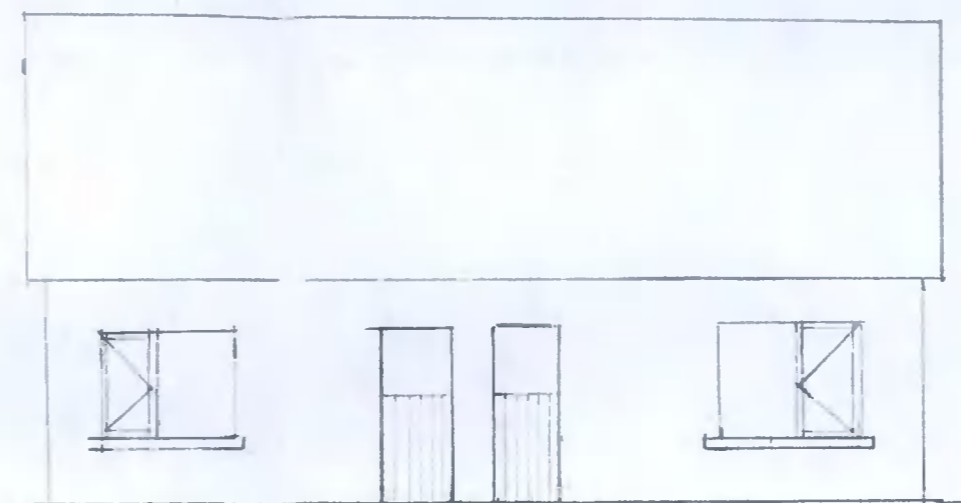


REAR ELEVATION

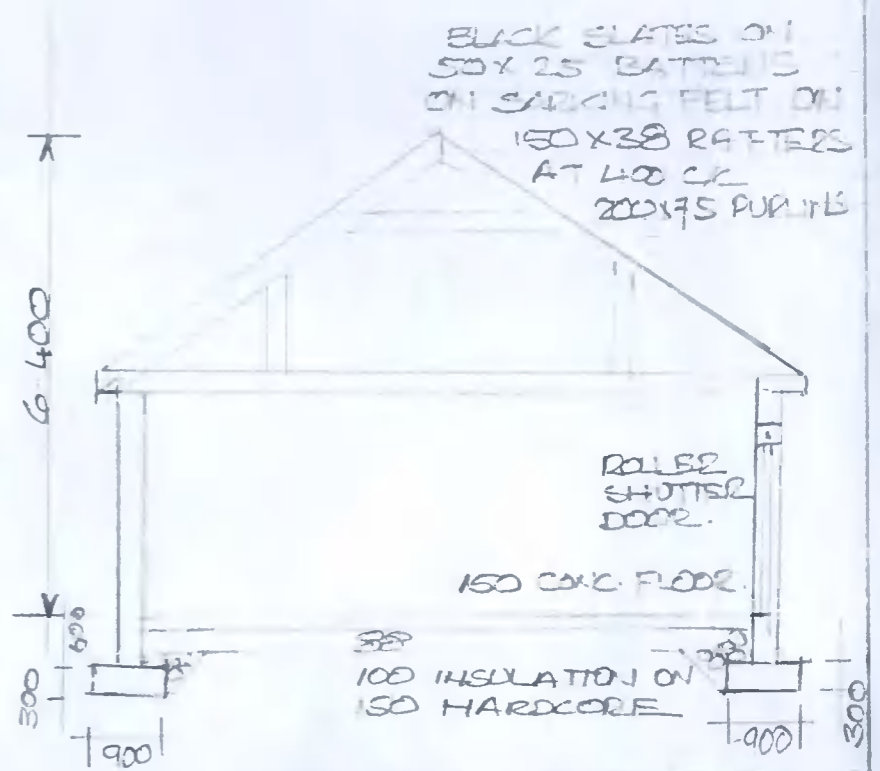

SECTION A-A

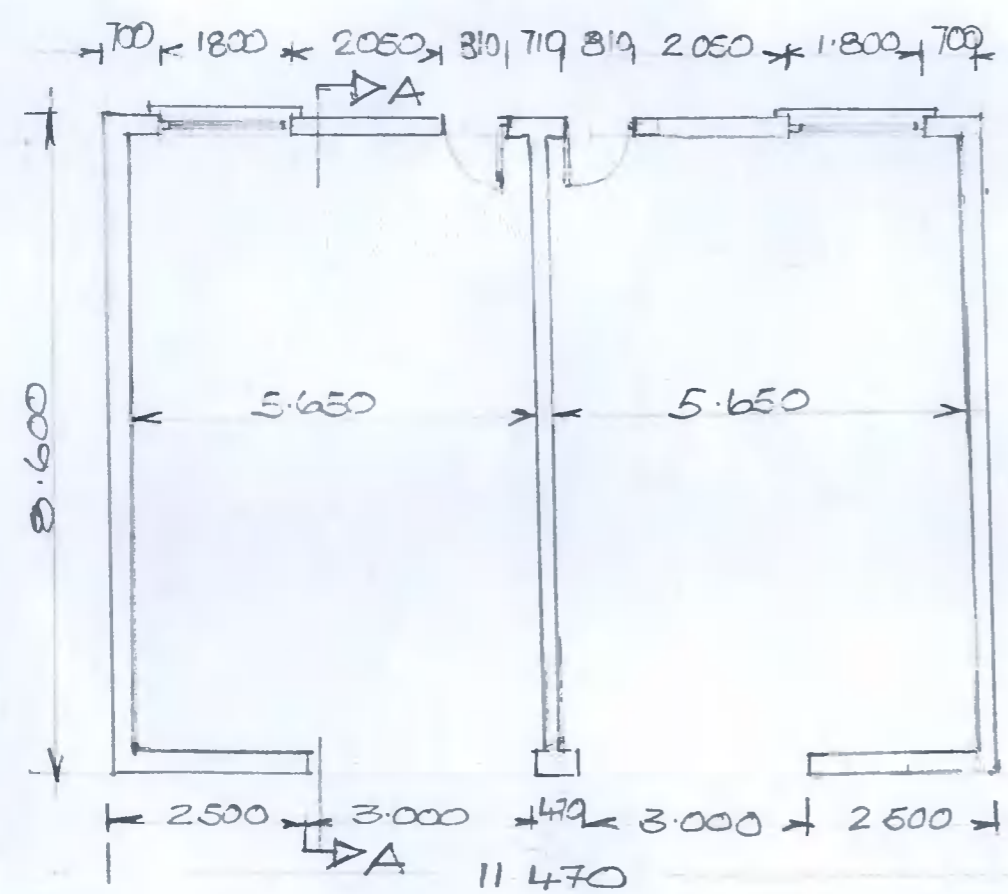

PLAN

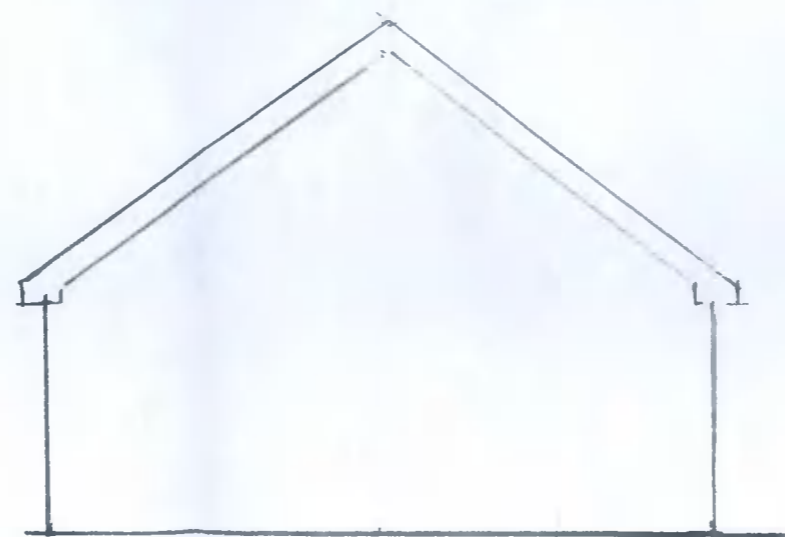

SIDE ELEVATION EAST/WEST

PROJECT  
NEW DOMESTIC GARAGE TO  
REAR OF EXISTING DWELLING AT  
RAHEEN, BRITTAS, CO DUBLIN. FOR  
JAMES & BRENDA TRACEY

PLAN, SECTION & ELEVATIONS

DRAWING PREPARED BY:  
J. CALLAGHAN, THE LUGG, BRITTAS  
CO. DUBLIN

SCALE 1:100

DATE JULY 2021

DRAWING No JT/001

REVISION 0